

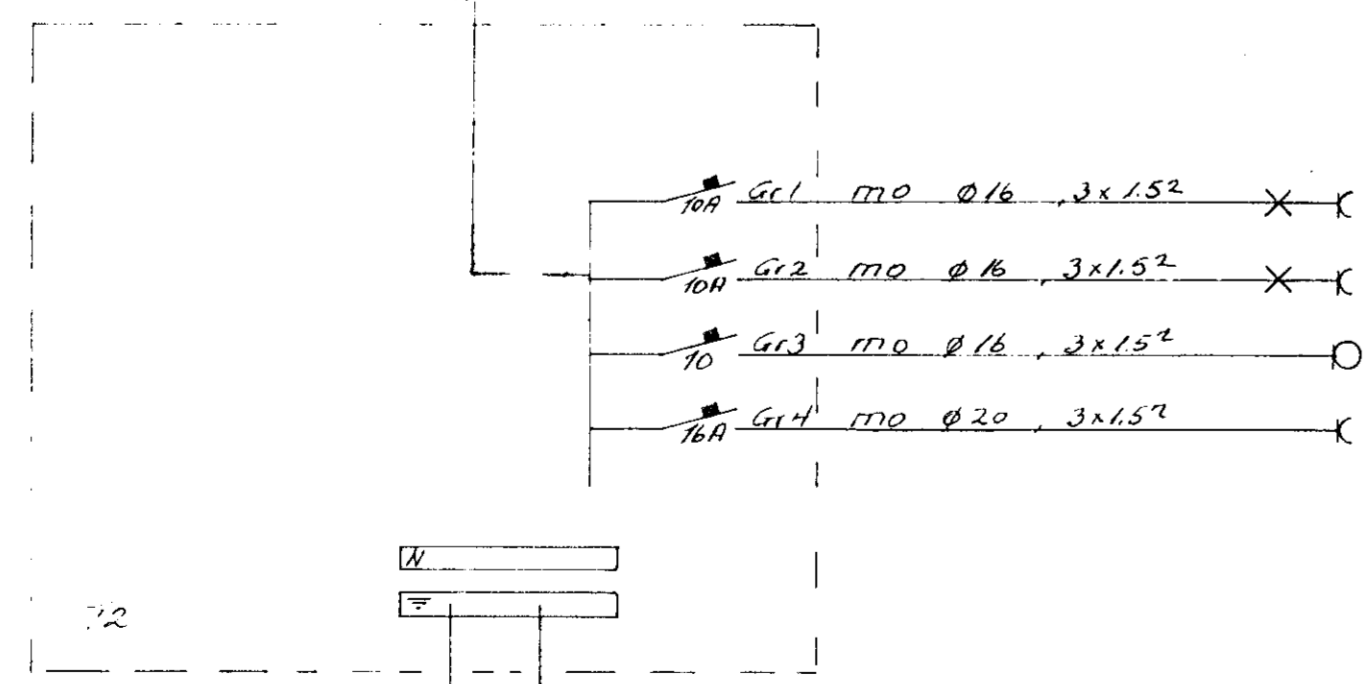


- Gr 1 m0 Ø16, 3x1.5² X X Ljós annað gangur bad
- Gr 2 m0 Ø16, 3x1.5² X X -"- þvottahúsi
- Gr 3 m0 Ø16, 3x1.5² X X -"- eldhúsi
- Gr 4 m0 Ø16, 3x1.5² X X -"- stofur
- Gr 5 m0 Ø16, 3x1.5² X X Tenglar eidhusi
- Gr 6 m0 Ø16, 3x1.5² X X Tengill eldhúsi
- Gr 7 m0 Ø16, 3x1.5² X X -"- uppþvottavél
- Gr 8 m0 Ø16, 3x1.5² X X -"- þvottavél
- Gr 9 m0 Ø16, 3x1.5² X X -"- þurrkari
- Gr 10 m0 Ø20, 3x1.2 X X -"- eldavél
- Gr 11 m0 Ø20, 3x1.5² X X -"- groðurhúsi
- Gr 12 m0 Ø16, 3x1.5² X X Ljós herbergi
- Gr 13 m0 Ø16, 3x1.5² X X -"- hjón
- Gr 14 m0 Ø16, 3x1.5² X X -"- skáli gangur.

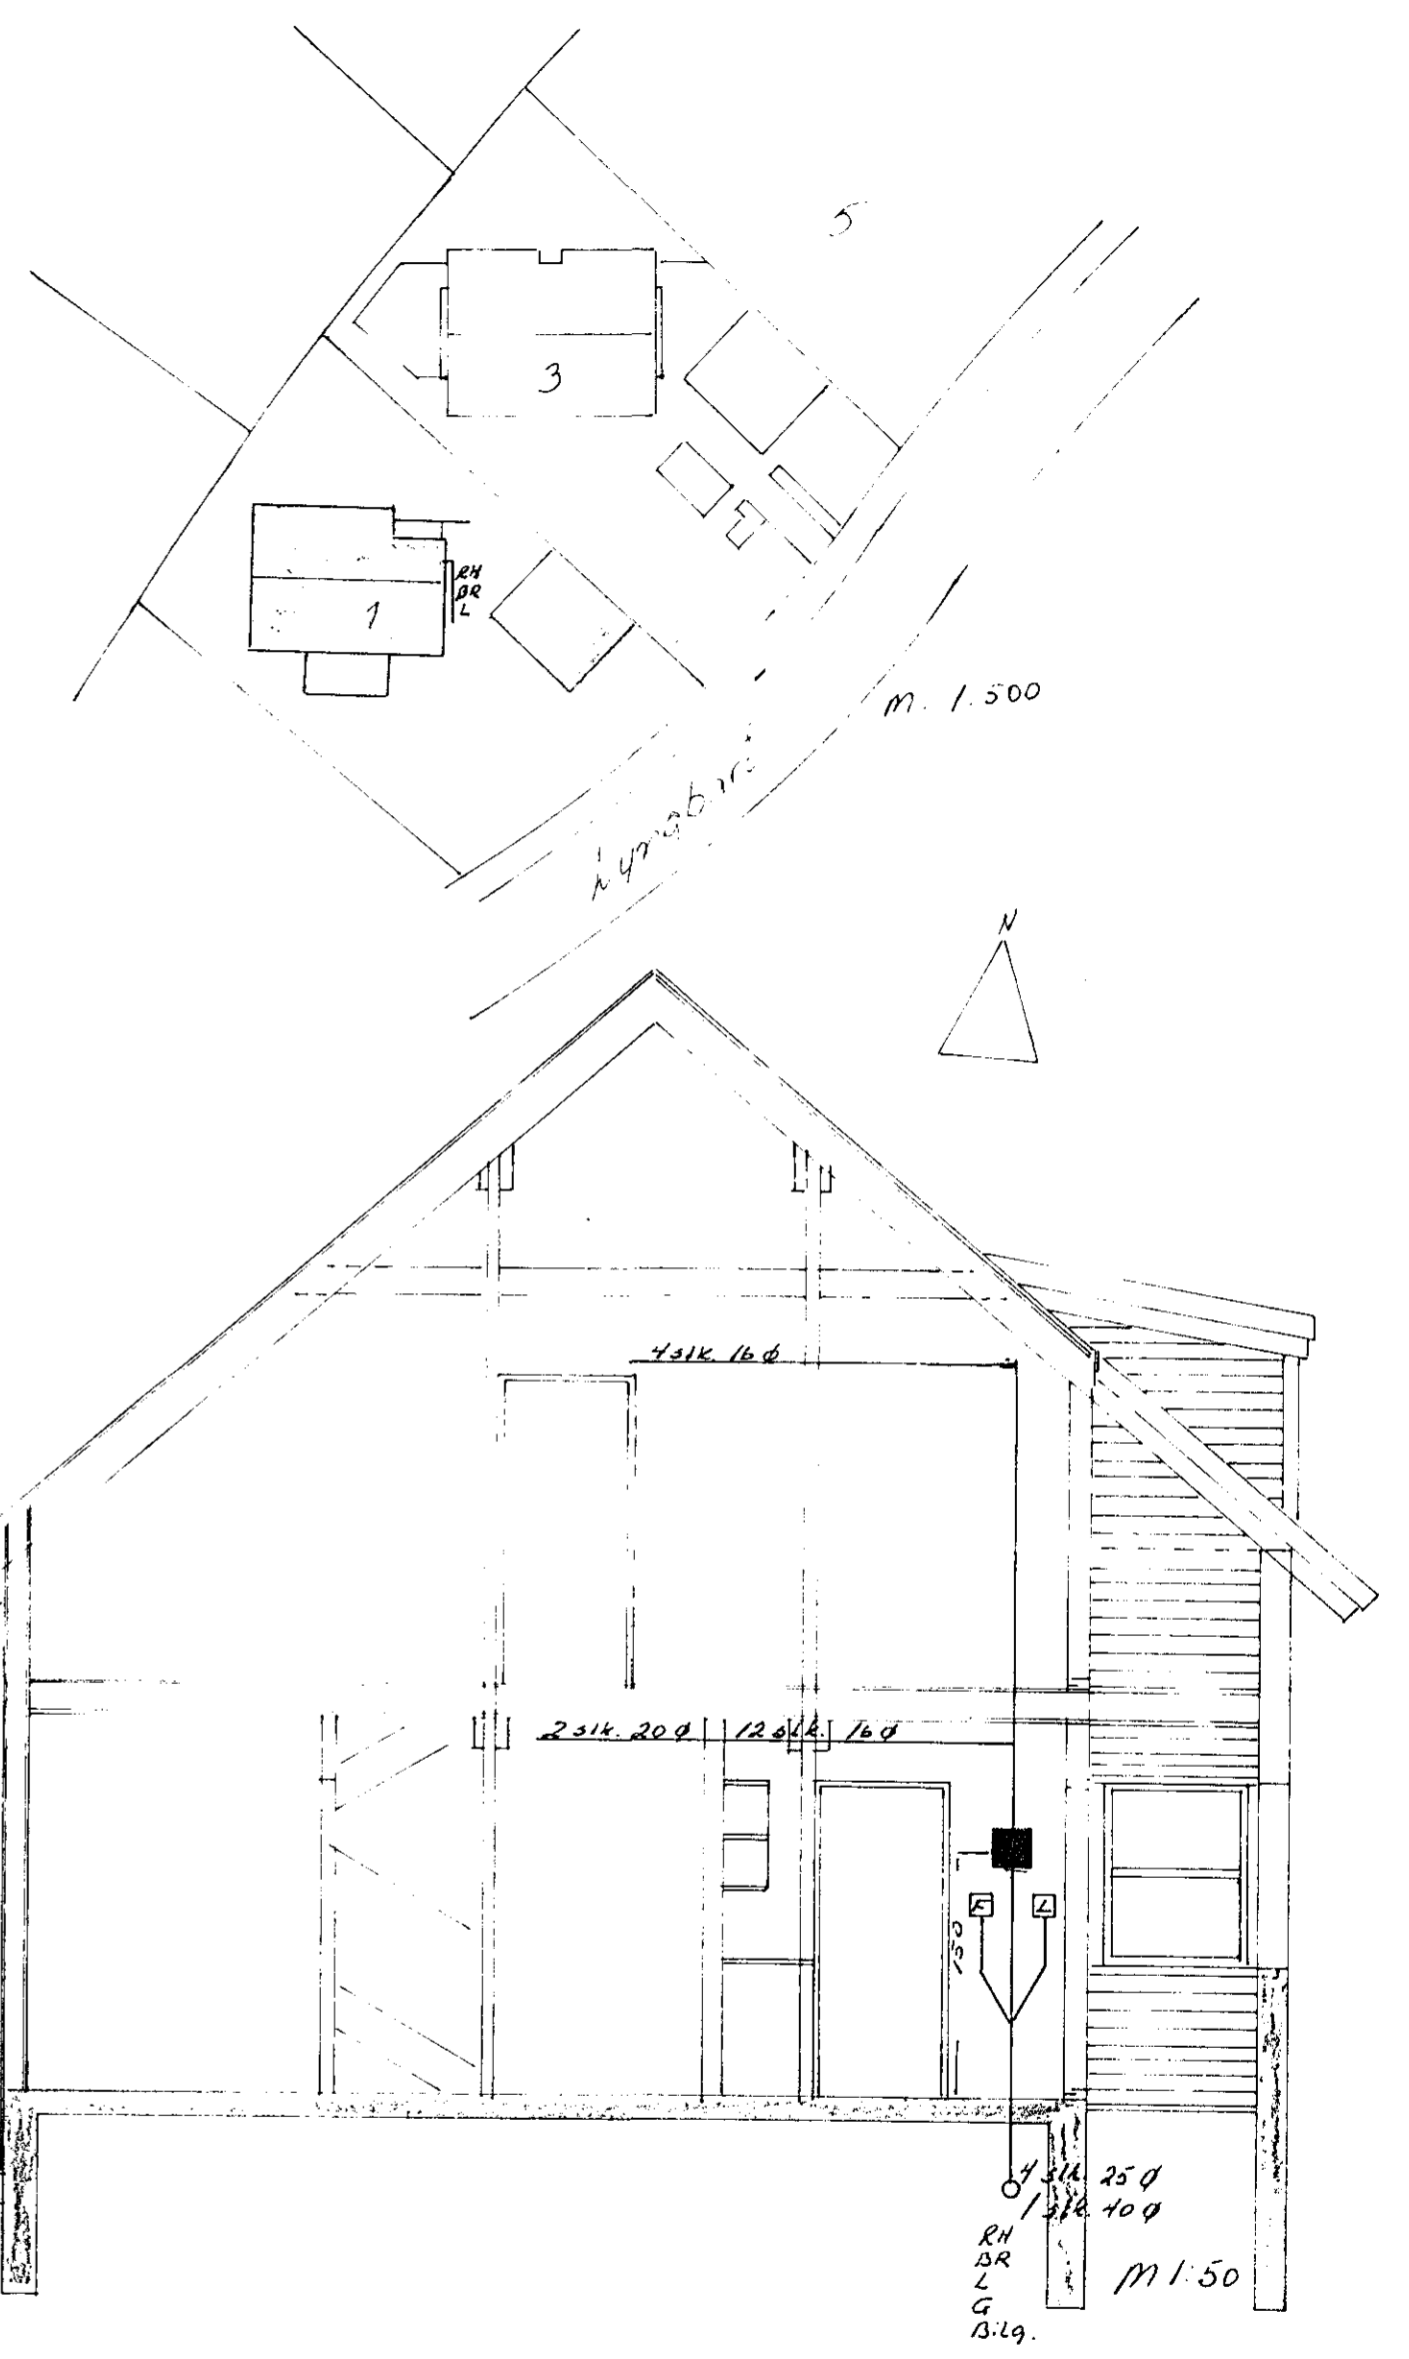

- Gr 1 m0 Ø16, 3x1.5² X X Ljós bílgeymslu
- Gr 2 m0 Ø16, 3x1.5² X X -"- geymslu
- Gr 3 m0 Ø16, 3x1.5² O Húrdaropnari
- Gr 4 m0 Ø20, 3x1.5² X X Tengill

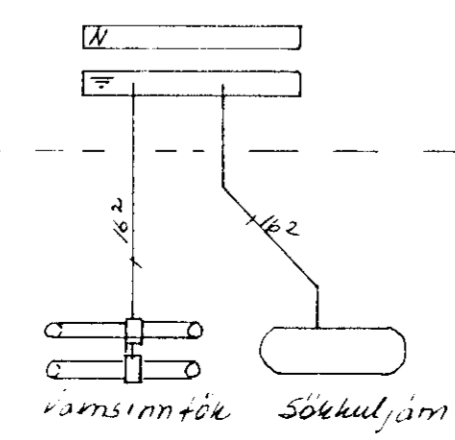

NR.	BREYTING	DAGS	BR.
LYNGBARD 1			
EINLINU AFSTÖDU OG SNID MYNDIR		HANNAÐ	TE
		TEIKNAD	TE
		DAGS	07-83
		BLAD	3 AF 3
		KVARDI	1:50 1:500
		VERK NR.	059

Jón og Jens. J. 52829-54160