
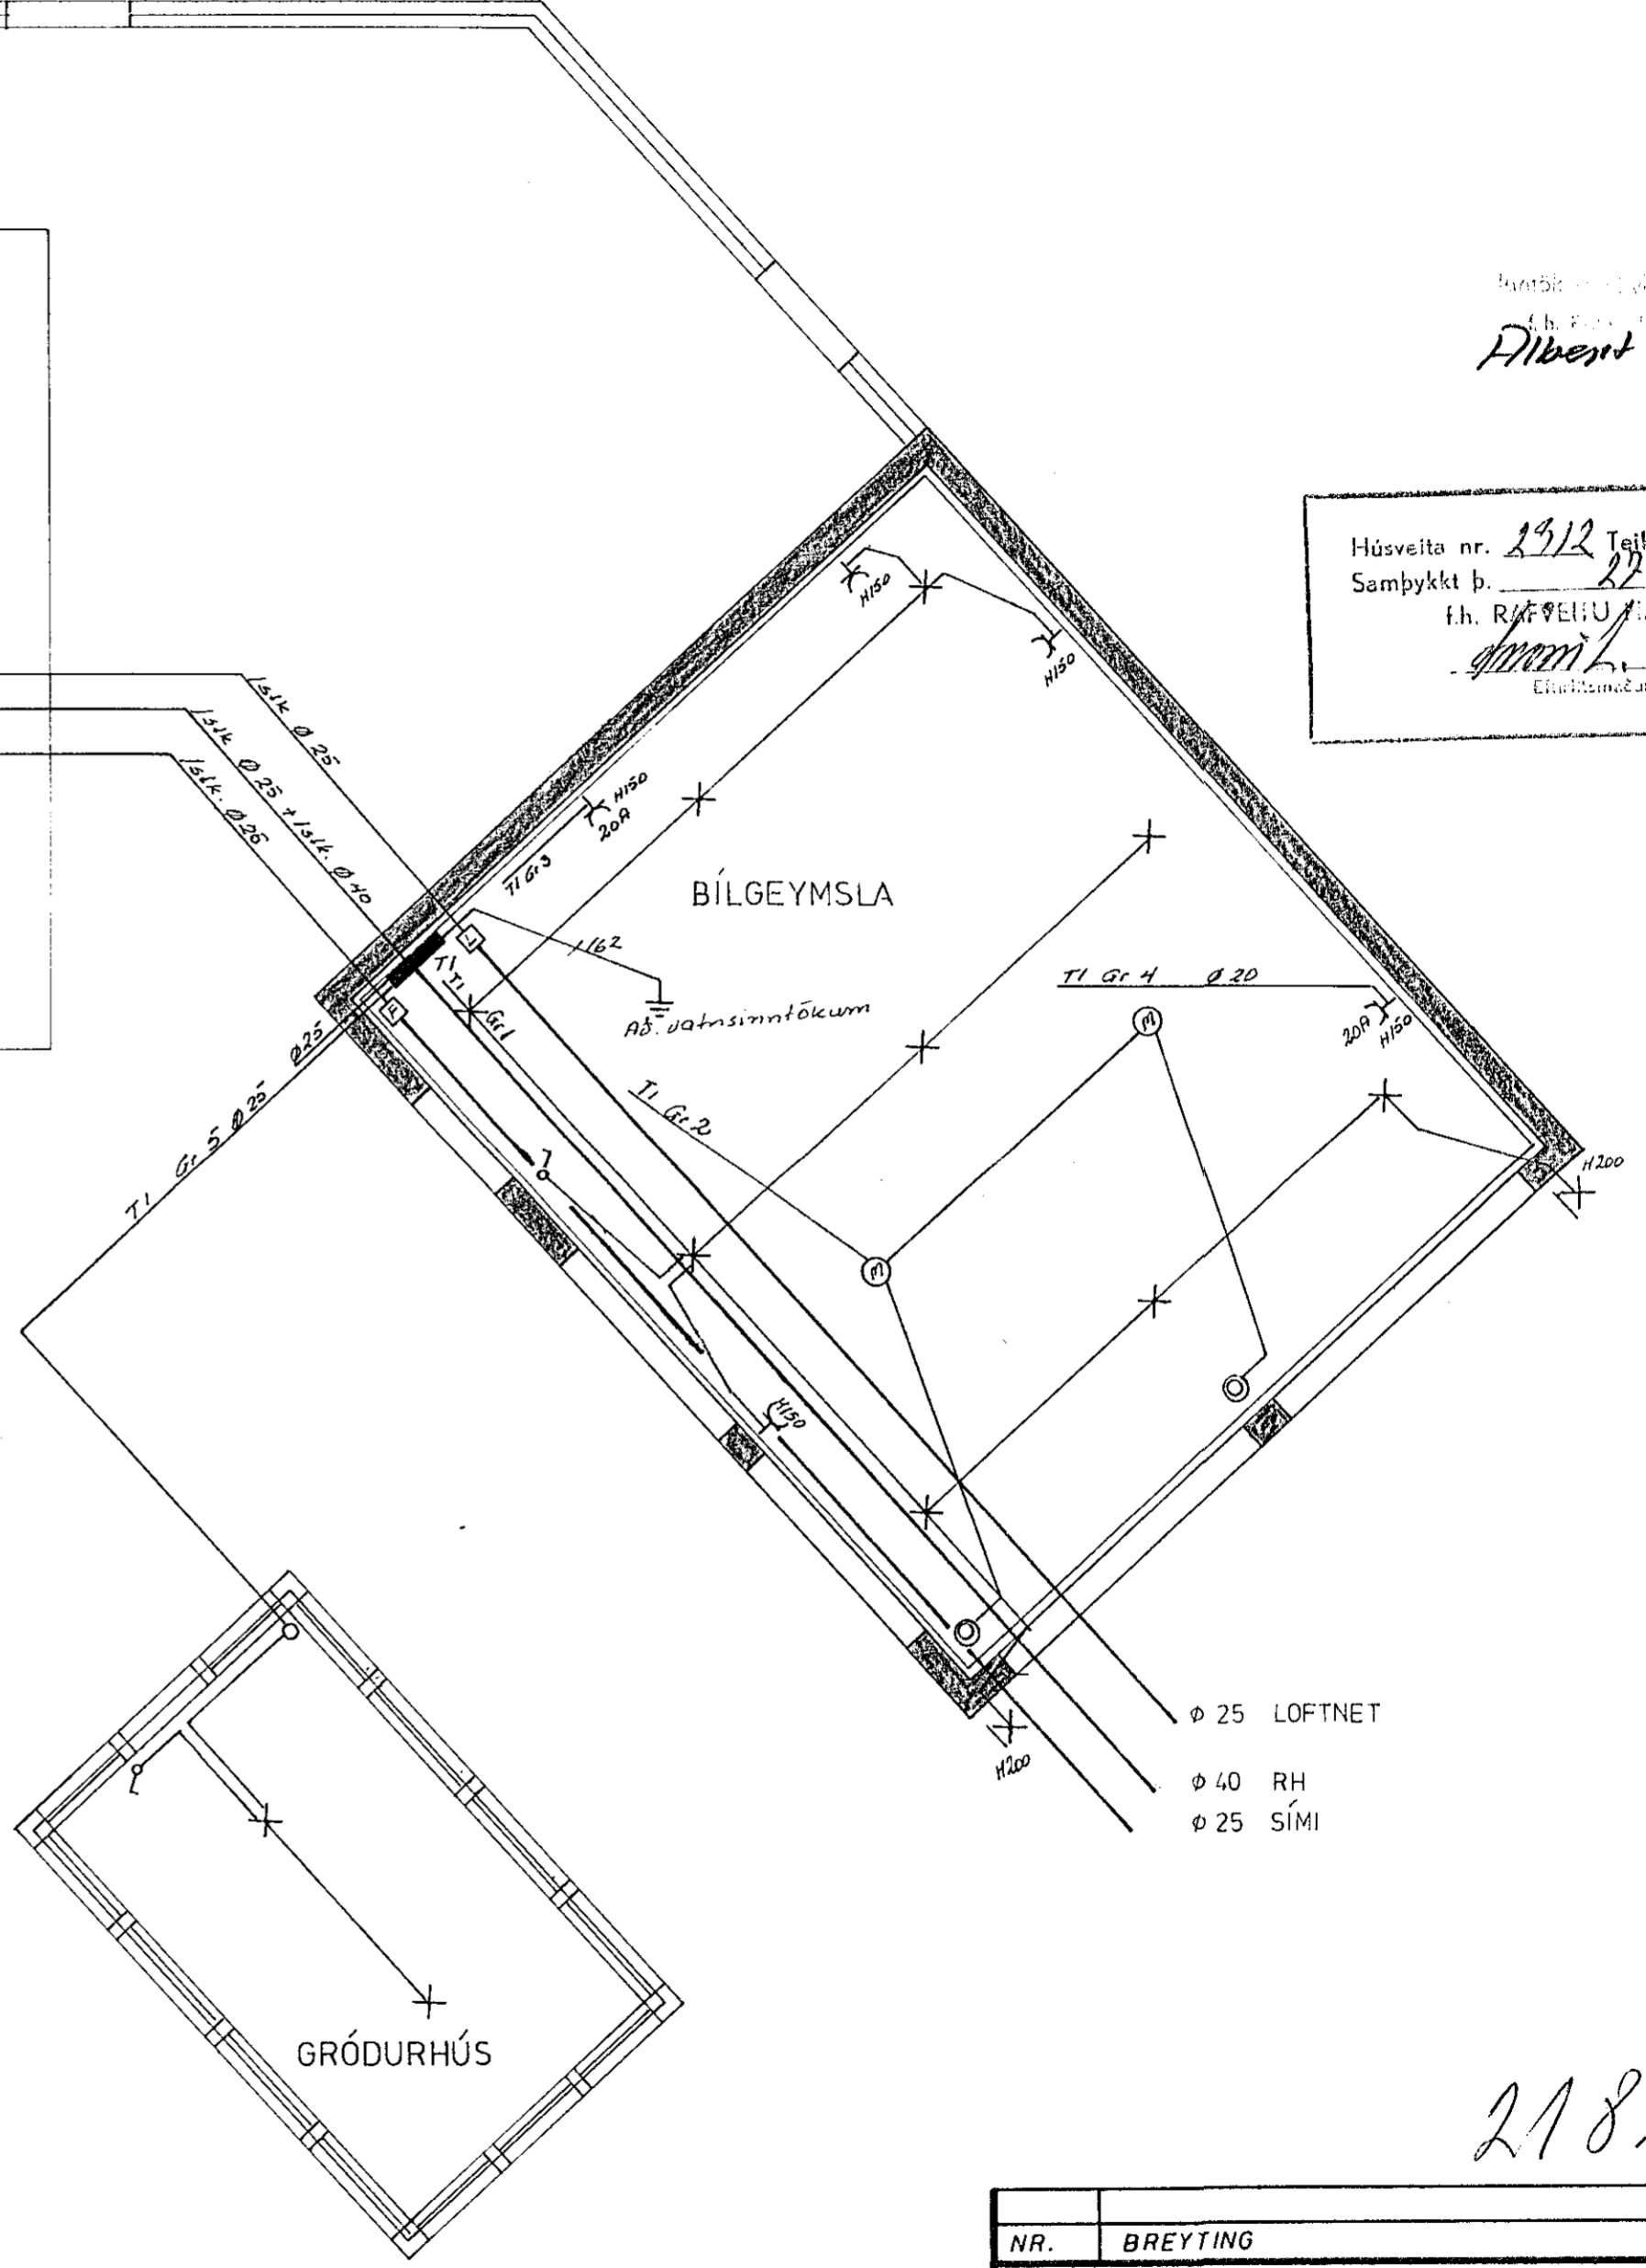


Húsveita nr. 26.8. 83  
 Albert Kristjánsson

Húsveita nr. 2112 Teikning nr. 2182  
 Samþykkt þ. 22/3 1983  
 f.h. RAFLÖGN MATVAREJARDAR  
 Gunnar L. Pálsson  
 Eftirlitsséður rannlauna

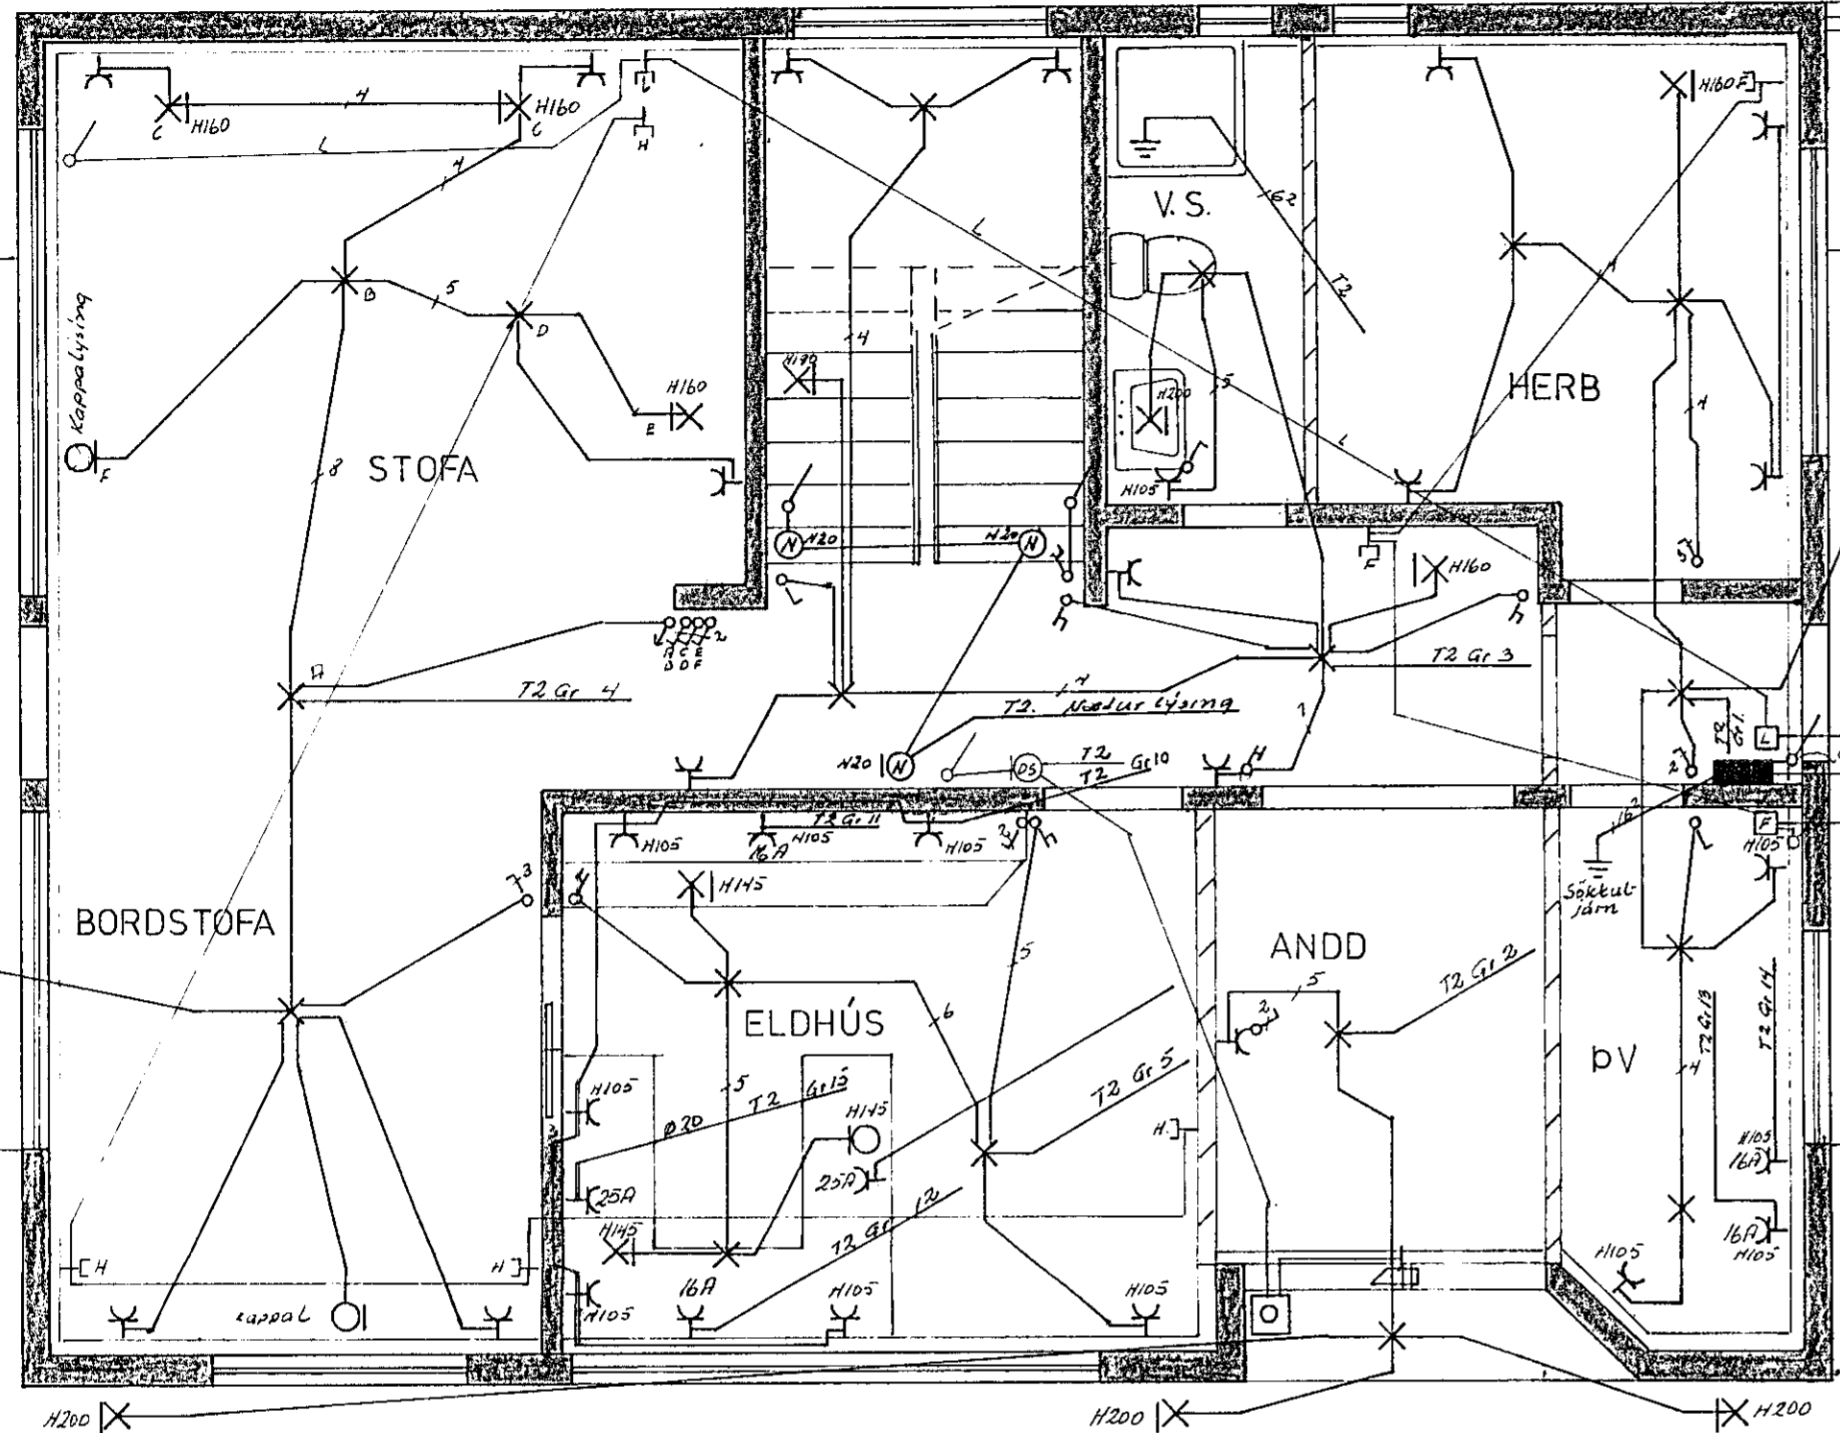

- Ø 25 LOFTNET
- Ø 40 RH
- Ø 25 SÍMI

2182

NR.	BREYTING	DAGS	BR.
<b>LYNGBARD 3</b>			
RAFLÖGN 1 HÆÐ		HANNAÐ	PC
		TEIKNAD	PC
		DAGS	07 83
		BLAÐ	1 AF 3
		KVARÐI	1 : 50
		VERK NR.	048

Gunnar L. Pálsson 2. 52829