



UNDIRSTÖÐUR GRUNNMÝND 1:50

I ÖTVEGGI KOMA EINF.
GRIND 1 YTRI BRÚD.
LÖBR K.10=20
LÆR K.10=20

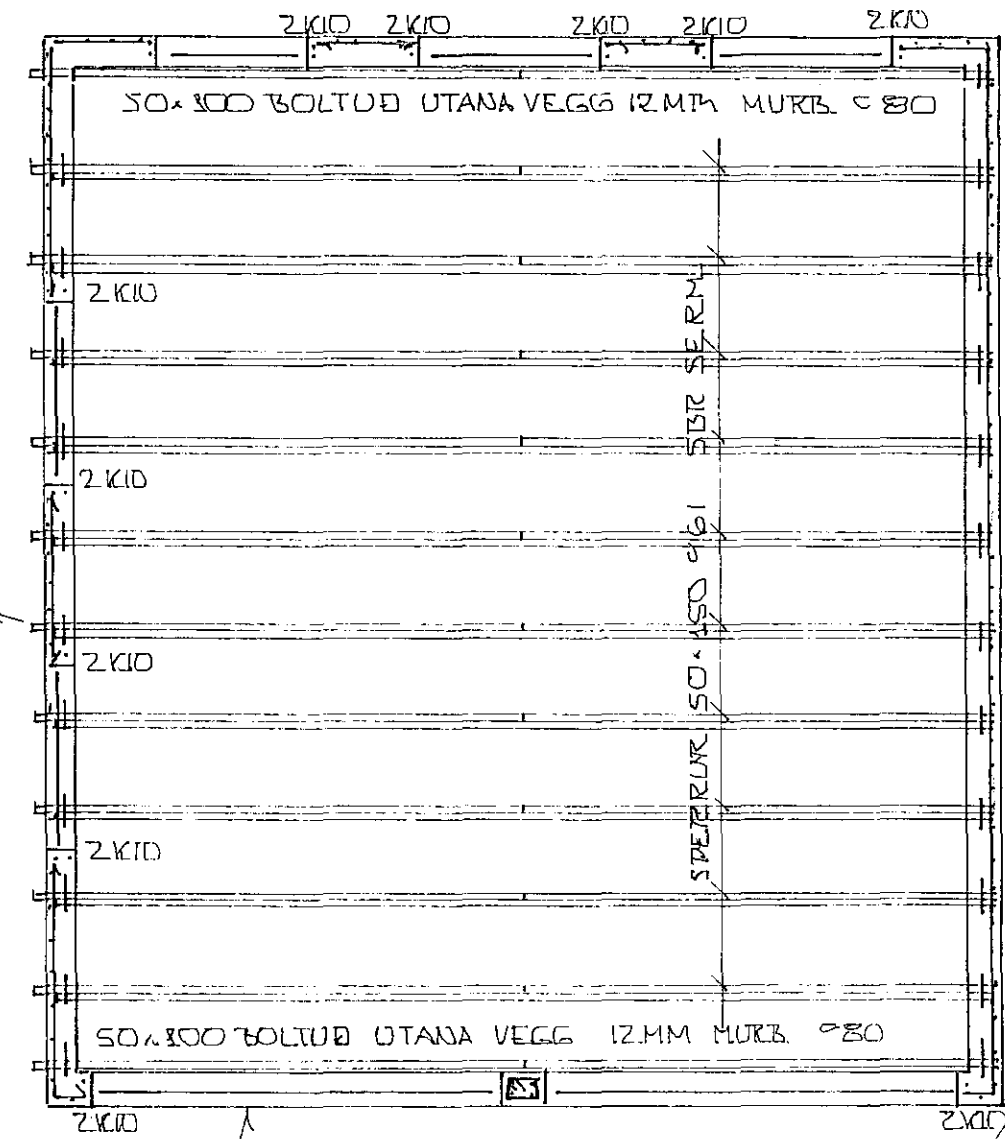


GRUNNMÝND VEGGIR / SPERRUR 1:50

12 MM KRÖSIV. LASKI ÞABUMEGIN
SPERRU HVÆR LASKI NEGLIST MEÐ
2x 6STK 2 1/2" DÖGLUM

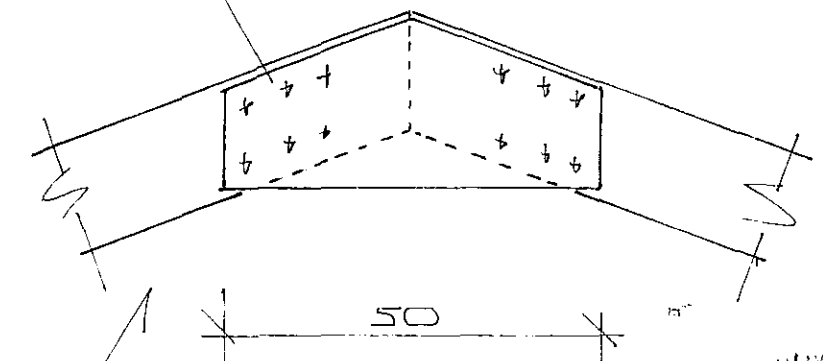


26
S. Gunnlaugsson


LOFTUJ BAKS Ø 25 I
HVÆRT SPERRUÞIL

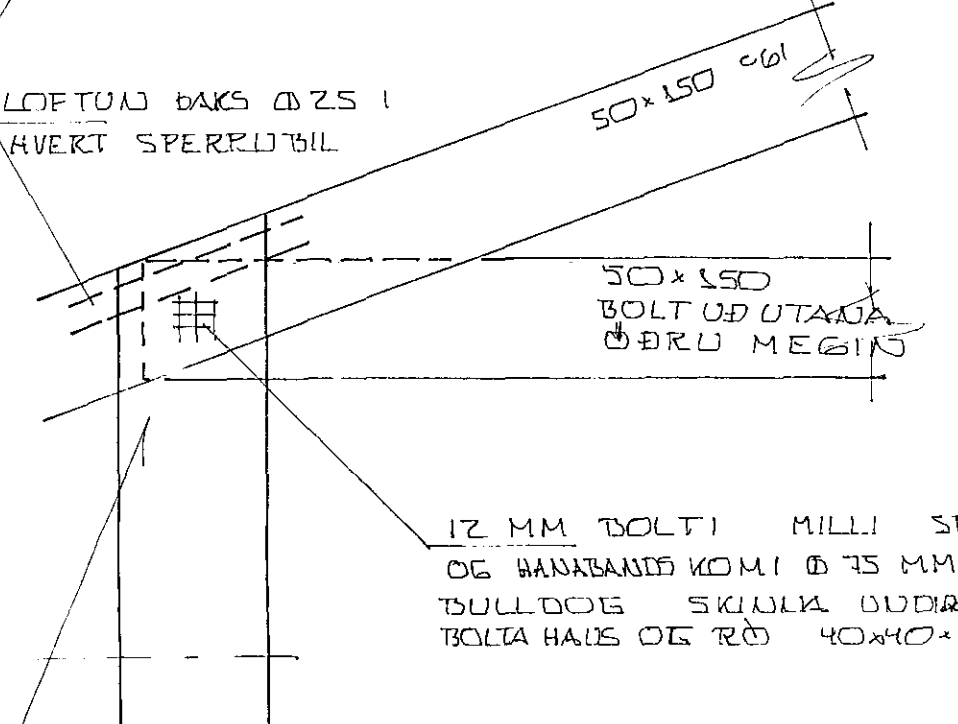


12 MM BOLT I MILLI SPERRU
OG HANBANDS KOMI Ø 75 MM
ÞULLDÖS SKULU DUDRA
BOLTA HANS OG RÖD 40x40x4

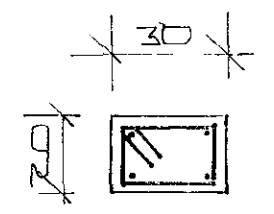

SULA S.1.1

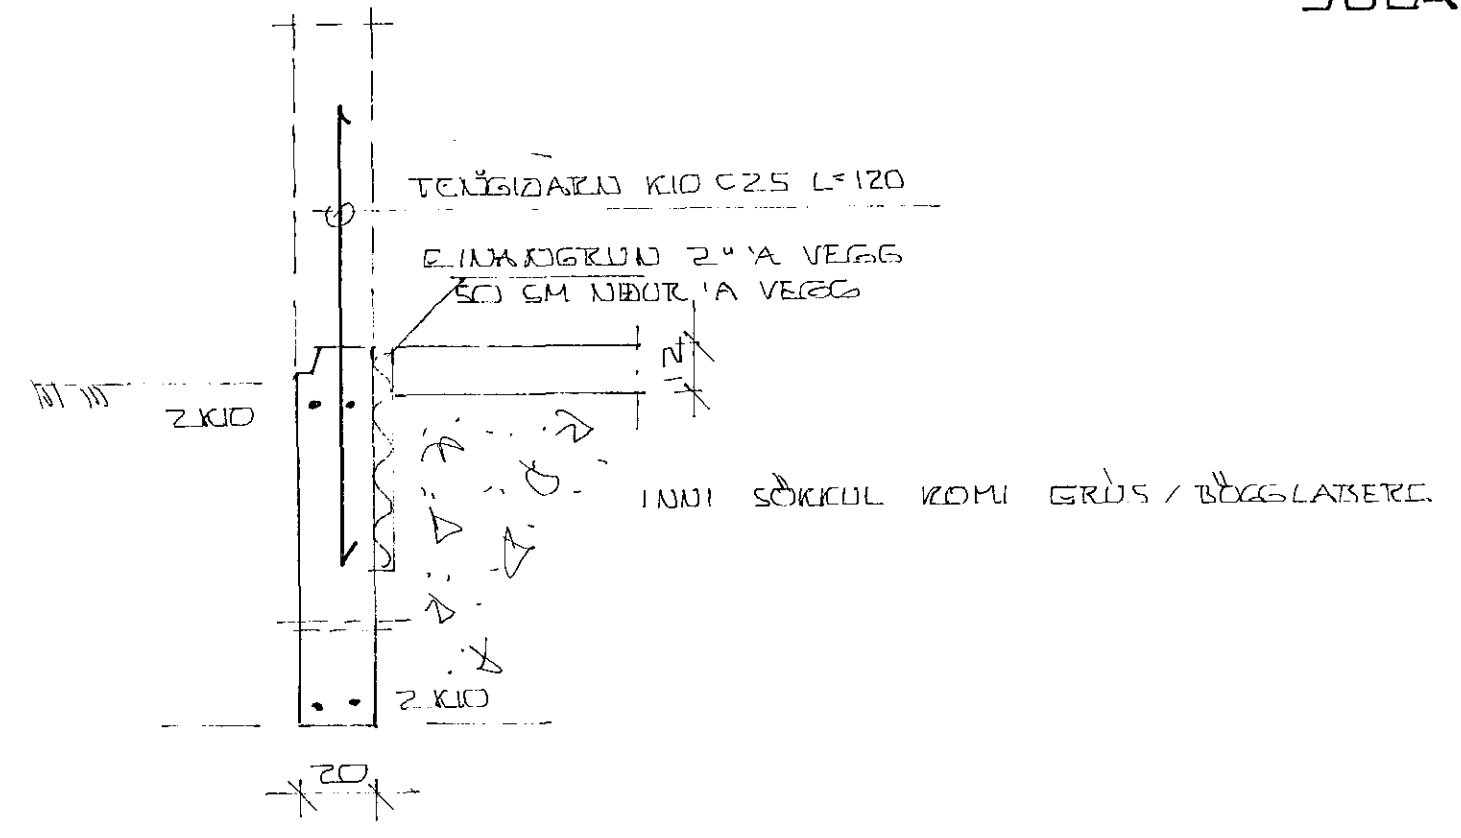

SNÍÐ I UNDIRSTÖÐUR 1:20

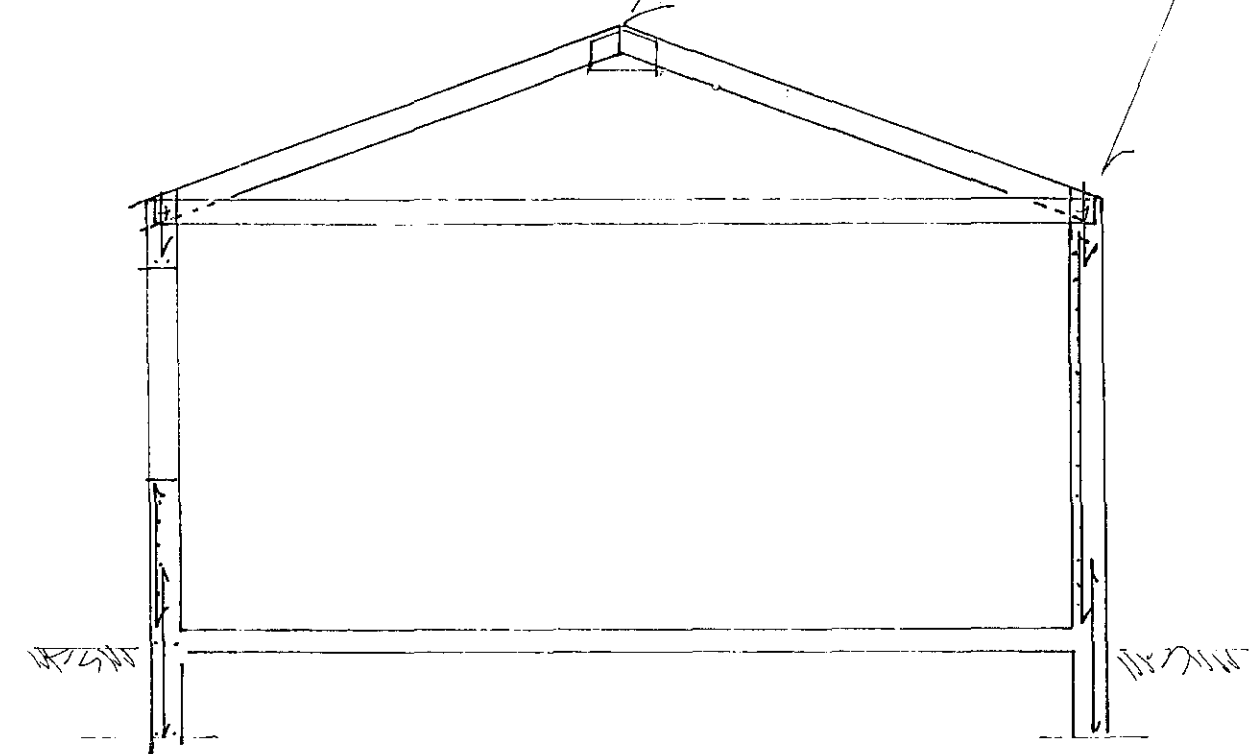

SNÍÐ I BILGEYMSLU 1:50

BR.	DAGS.	EDLI BR.	SIGN.

LYNGBARD S
HAFNARFIRD I
BILGEYMSLA - ÞURÐARVIRKI
GRUNNMÝNDIR - SNÍÐ - SERMYNDIR.

1:50 - 1:10 - 1:20
DAGS. 20. JULI 1993
VERK NR. 93.29
TEIKN NR. 01-01
HANNAD SIG
TEIKNAD SIG

YFIRFARIR
S. Gunnlaugsson
TEKNIJÓNUSTA
SIGURDAN ÞORLEIFSSONAR HF