
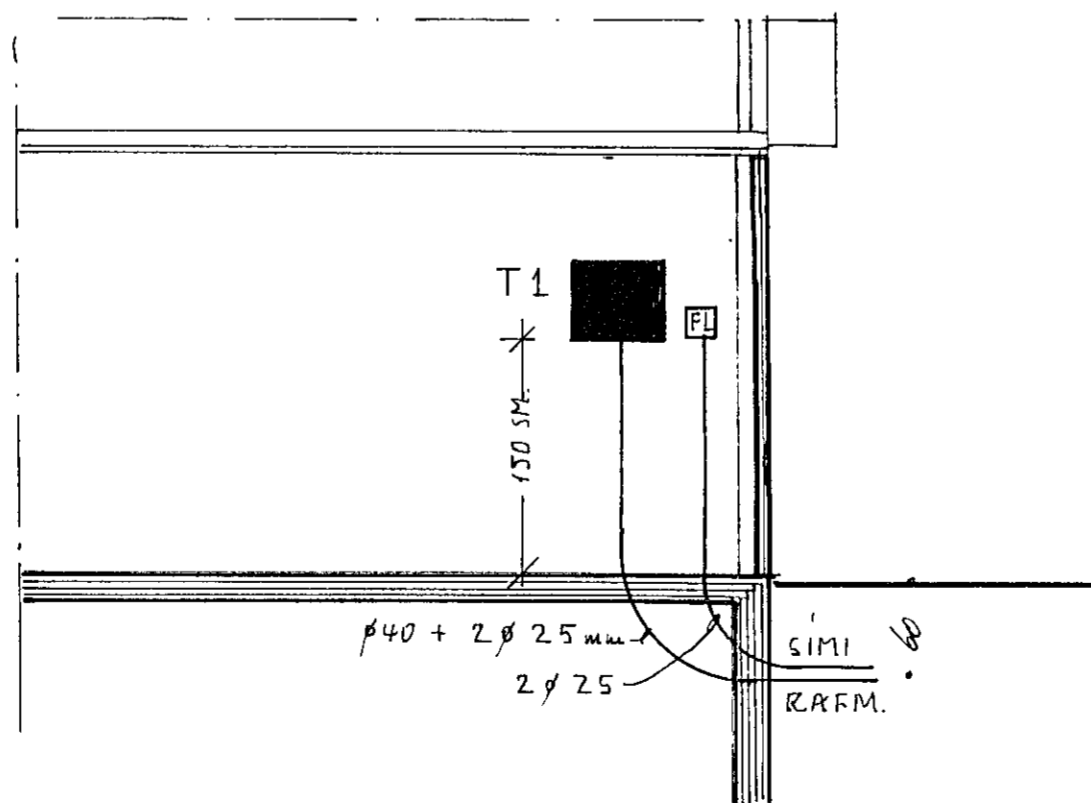
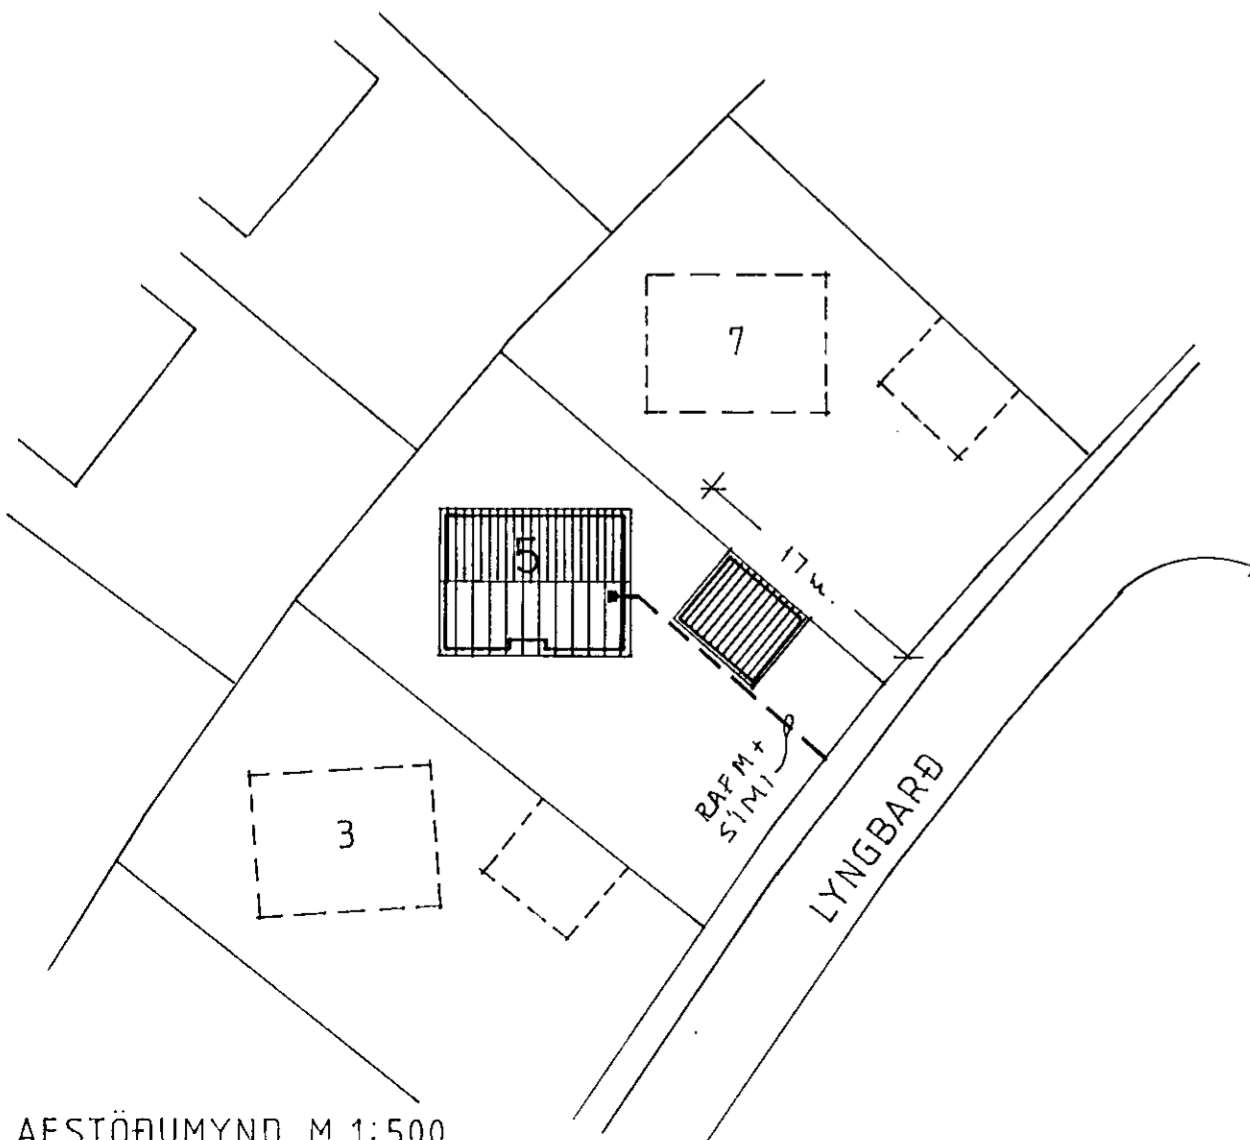
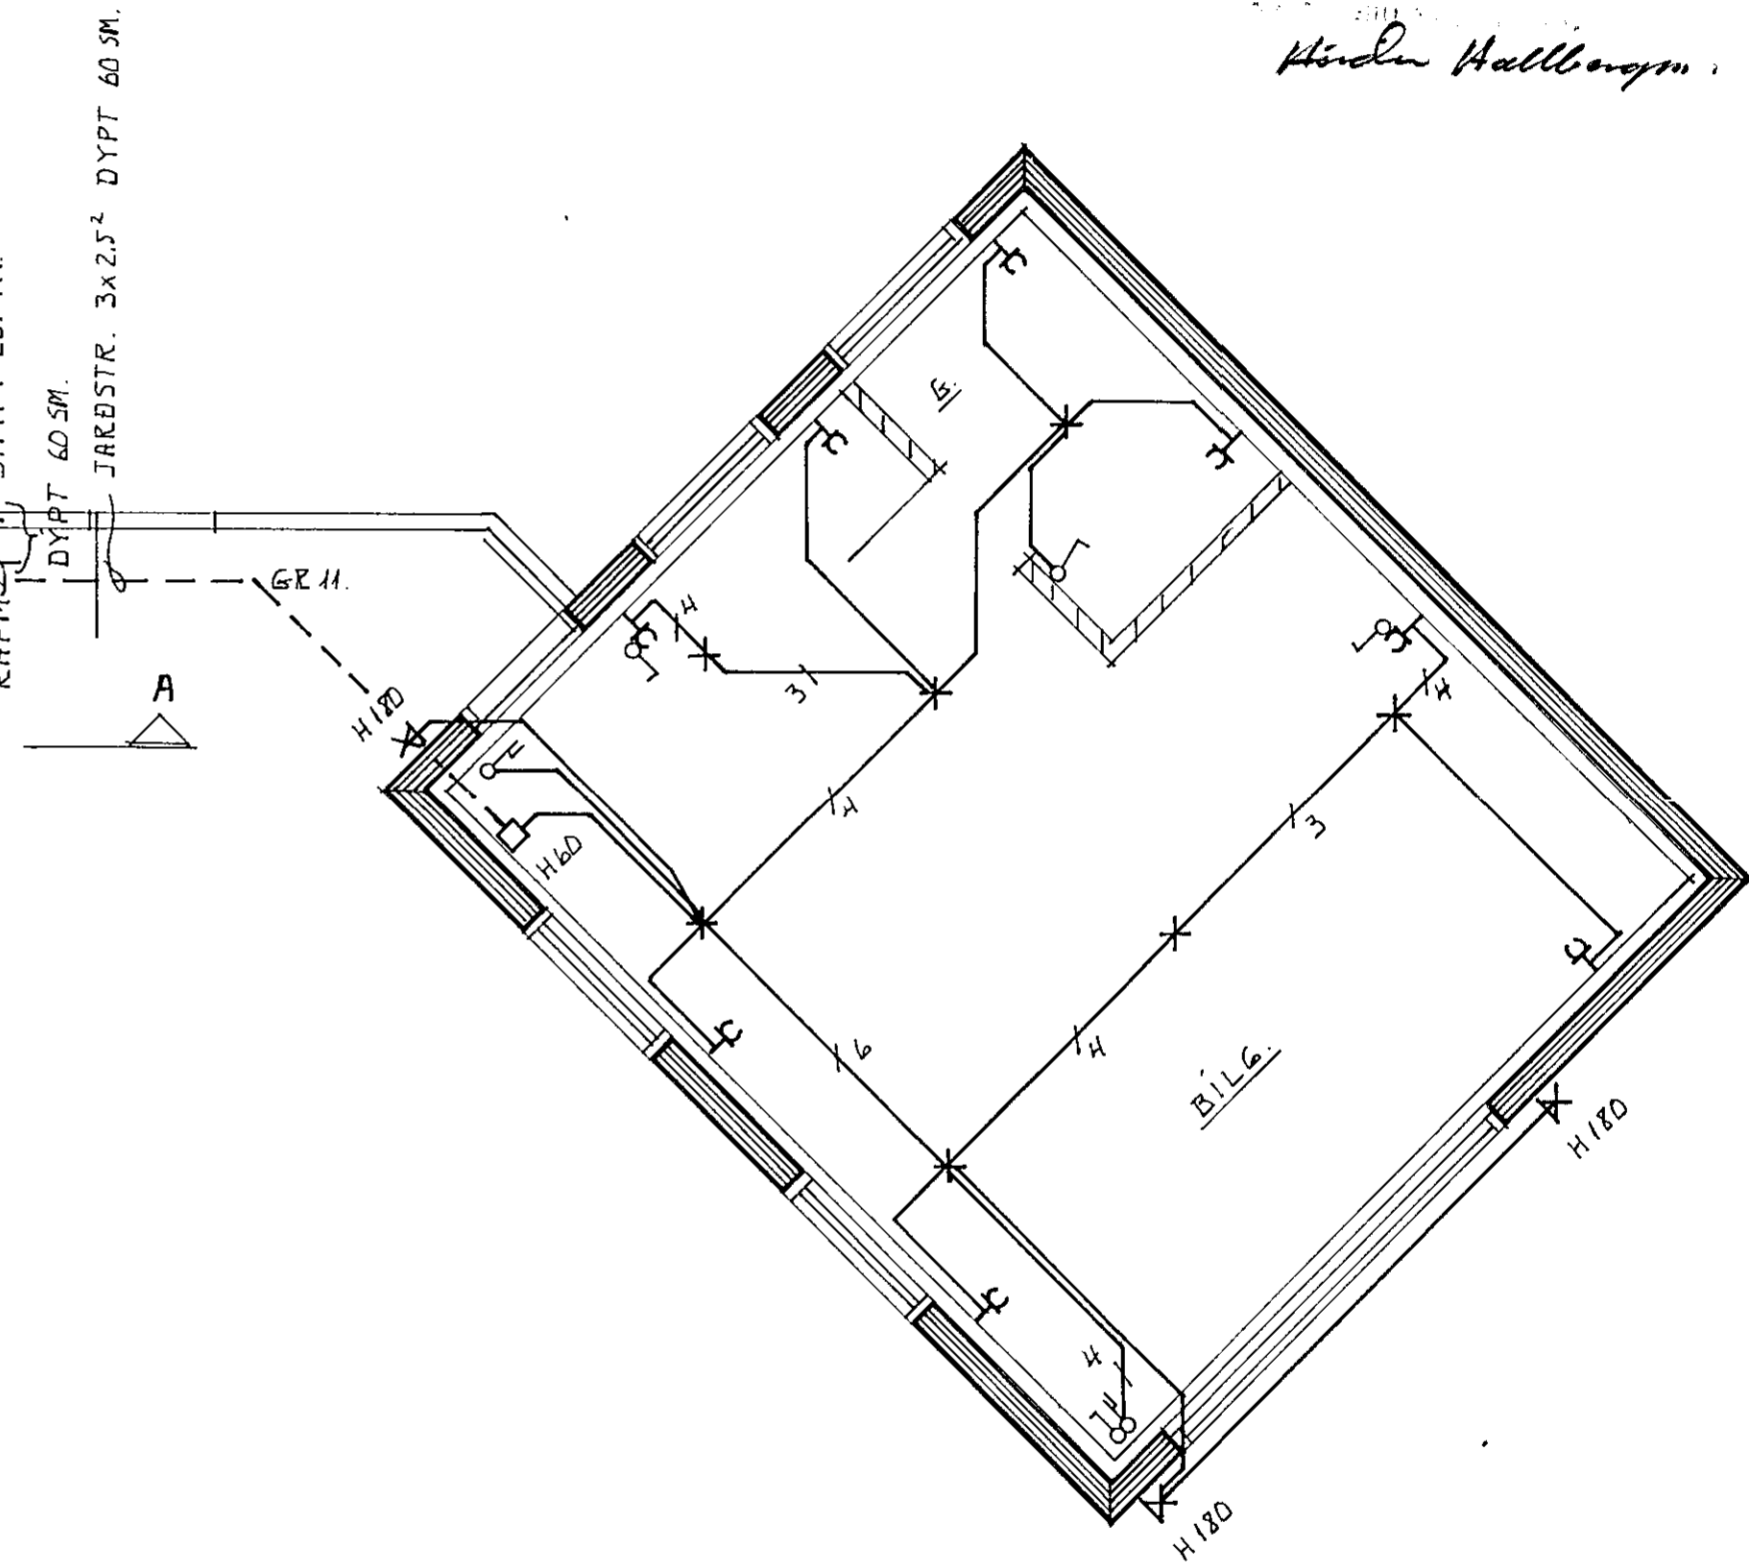


Húsvéita nr. 3030 Teikning nr. 2300  
 Samþykkt þ. 18-7 1984  
 f.h. RAFFEITU HAFNARFIJARDAR  
*Jens Burdsson*  
 Eittílitmaður rafloagna

13-2-84  
 Hinda Hallgrím.

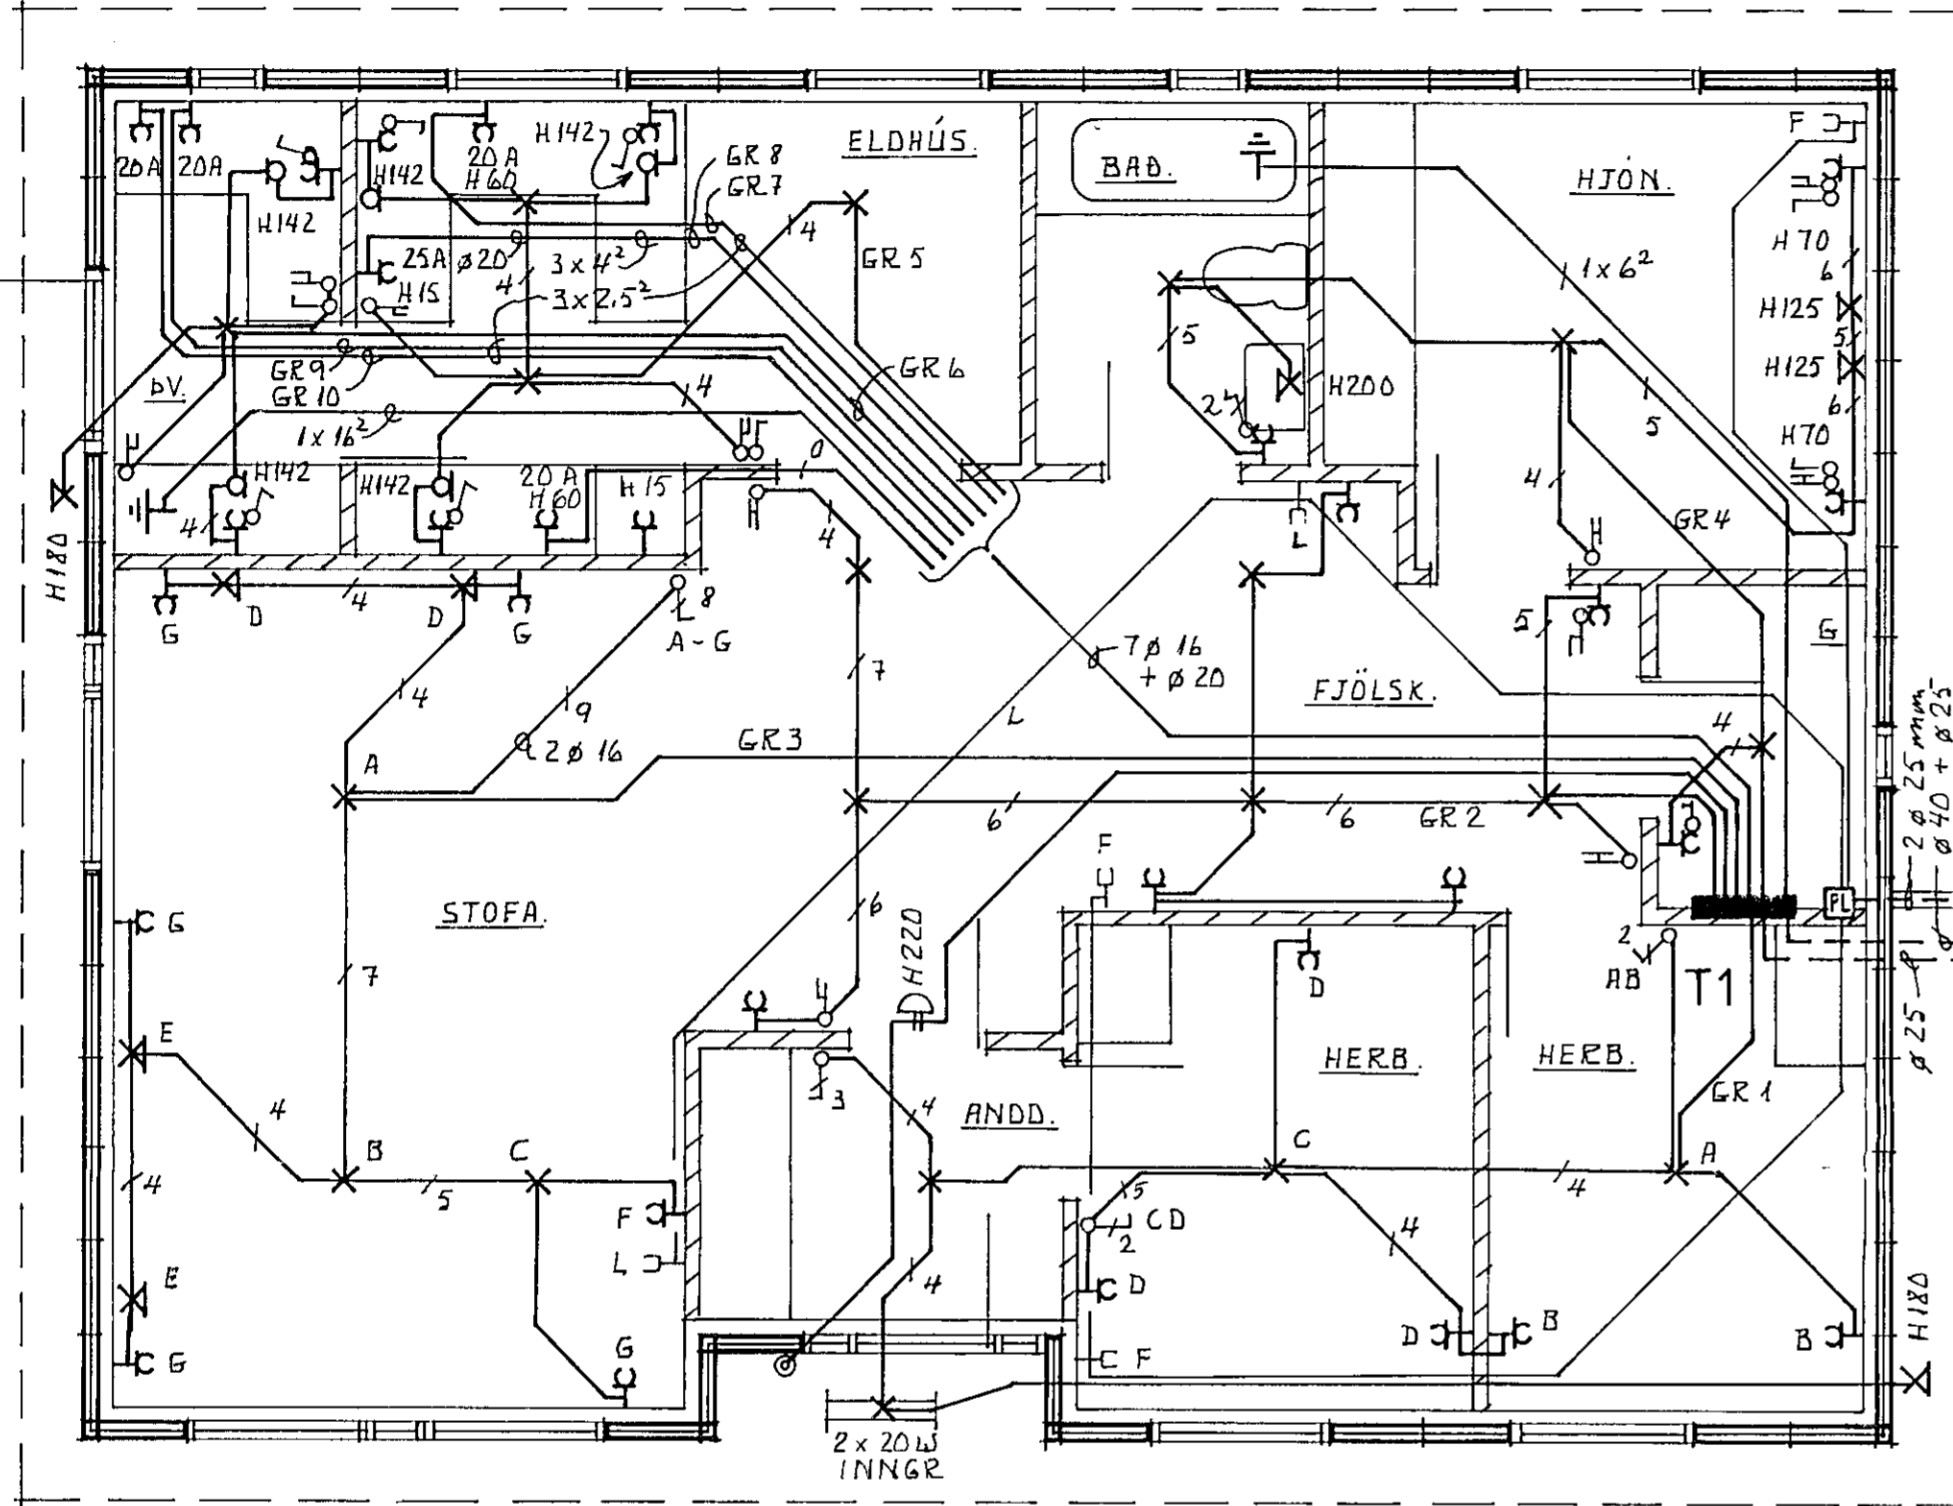

AFSTÖÐUMYND M 1:500

SNEIÐING. A M 1:50

|  |                          |              |
|--|--------------------------|--------------|
| <b>LIÖSTÆKNI</b><br><small>Teiknistofa Skúlagotu 63<br/>       Reykjavík, sími 14041<br/>       Magnús Siguroddsson<br/>       Tæknifræðingur ftfi</small> | LYNGBARD 5, HAFNARFIRÐI. |              |
|  | <b>RAFLÖGN</b>           |              |
|  | GRUNNMYND M1:50          | VERK NR. 745 |
|  | AFSTÖÐUMYND M1:500       | LT 1127      |
| SNEIÐING M1:50   | BLAD 1 AF 2              |              |
|  | 23.10.                   | <i>Alb.</i>  |