

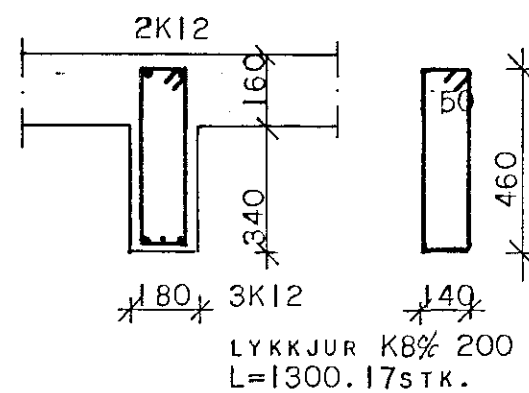
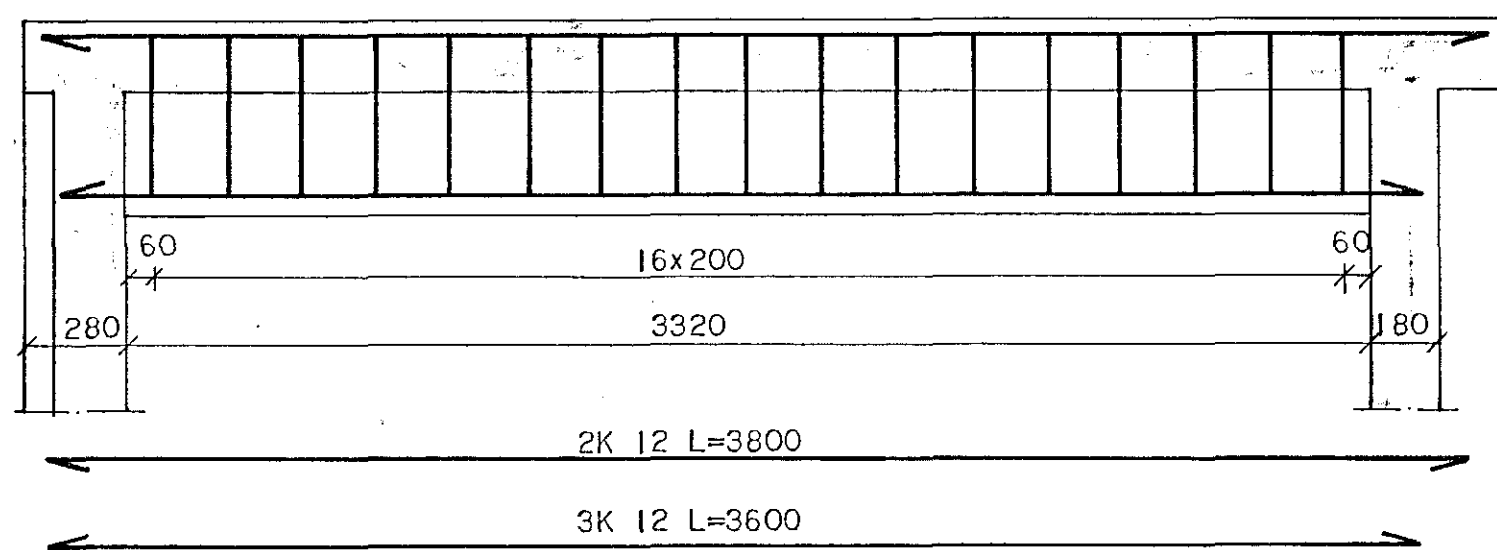



B106.

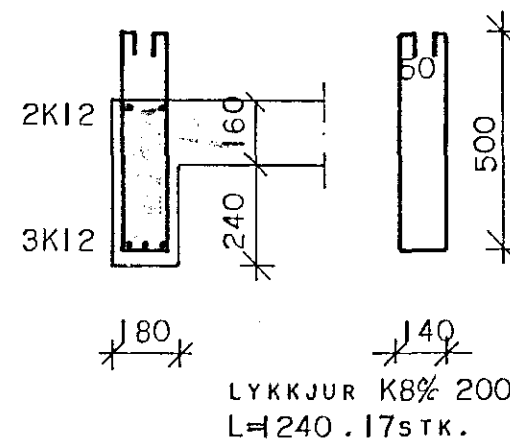




B107.

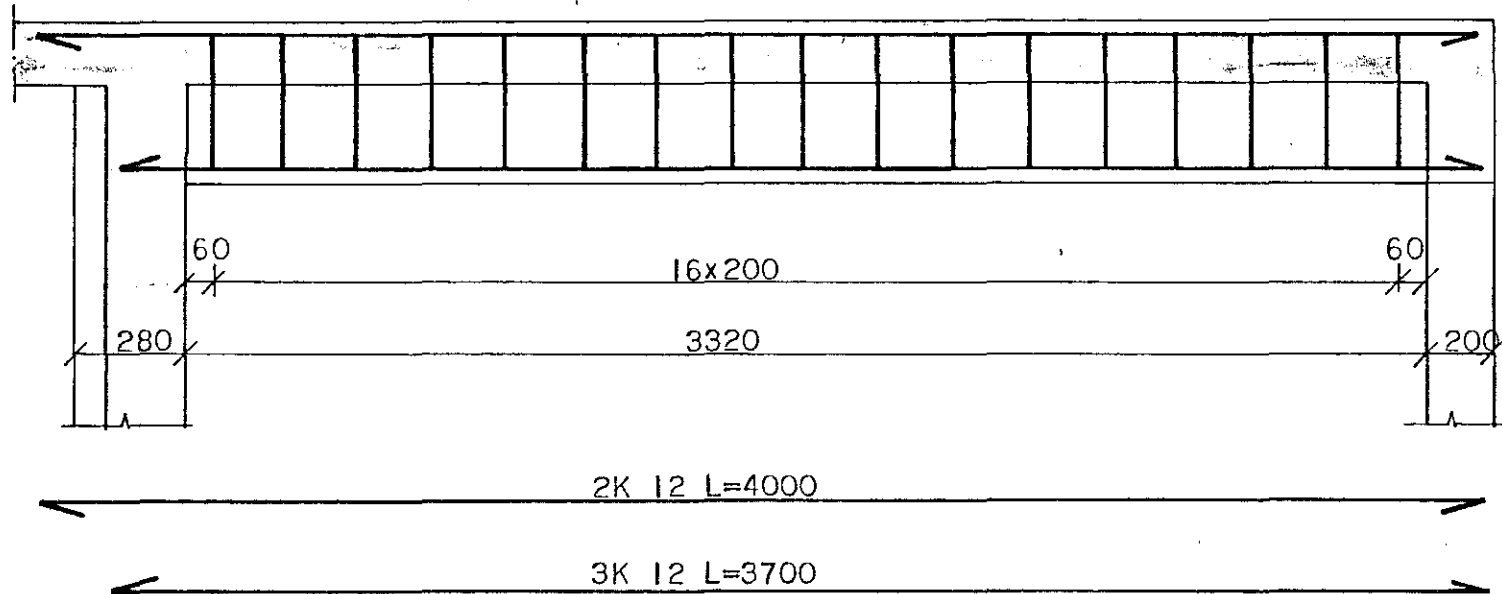




B110.

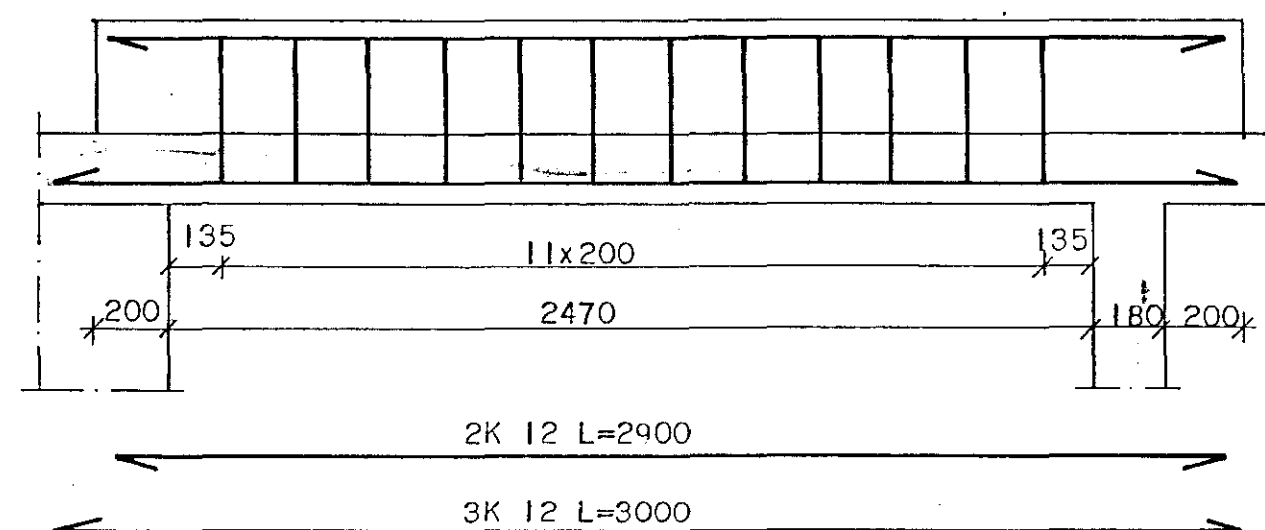

B108.

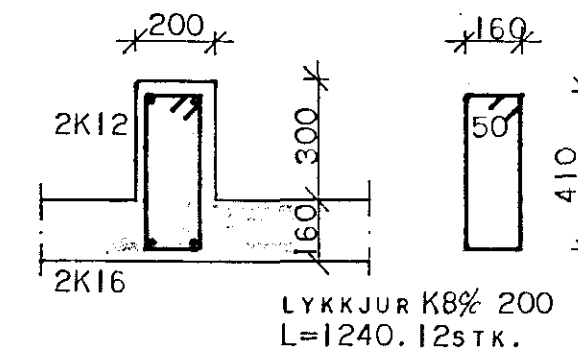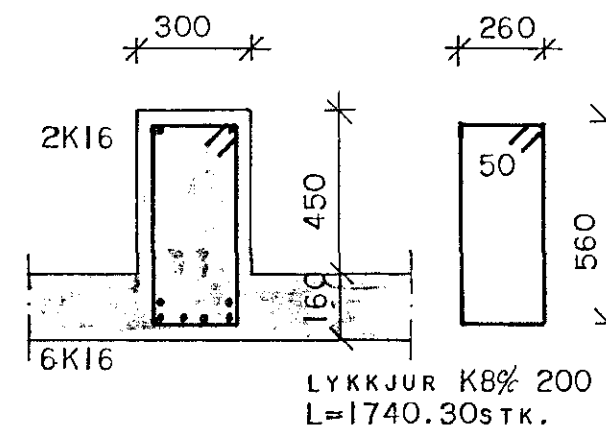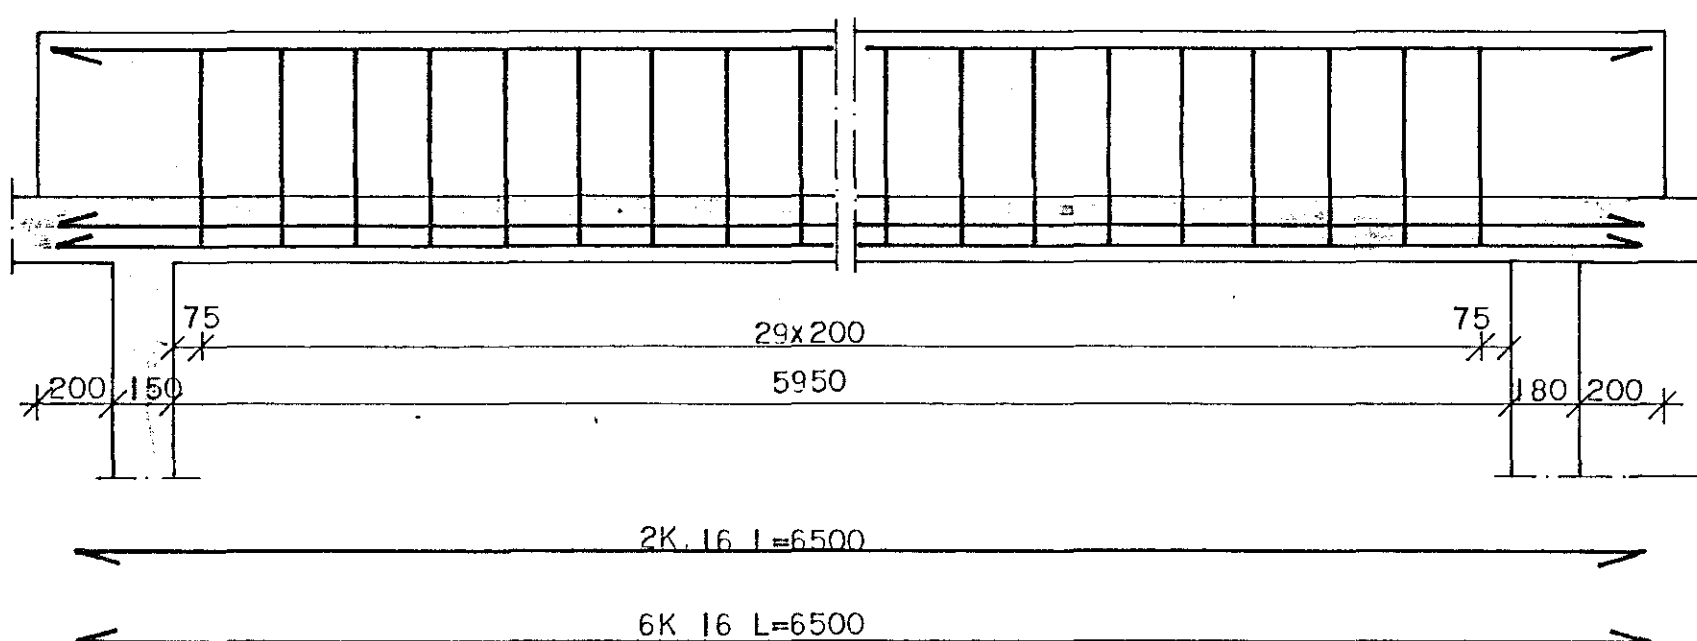

B109.

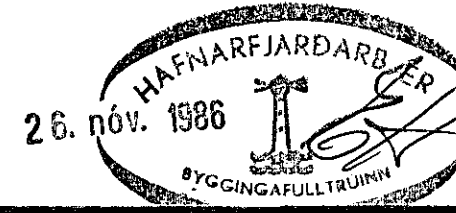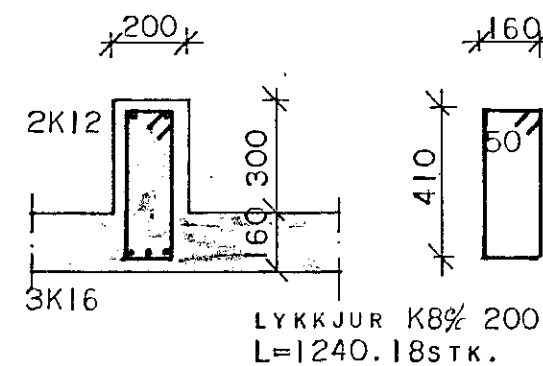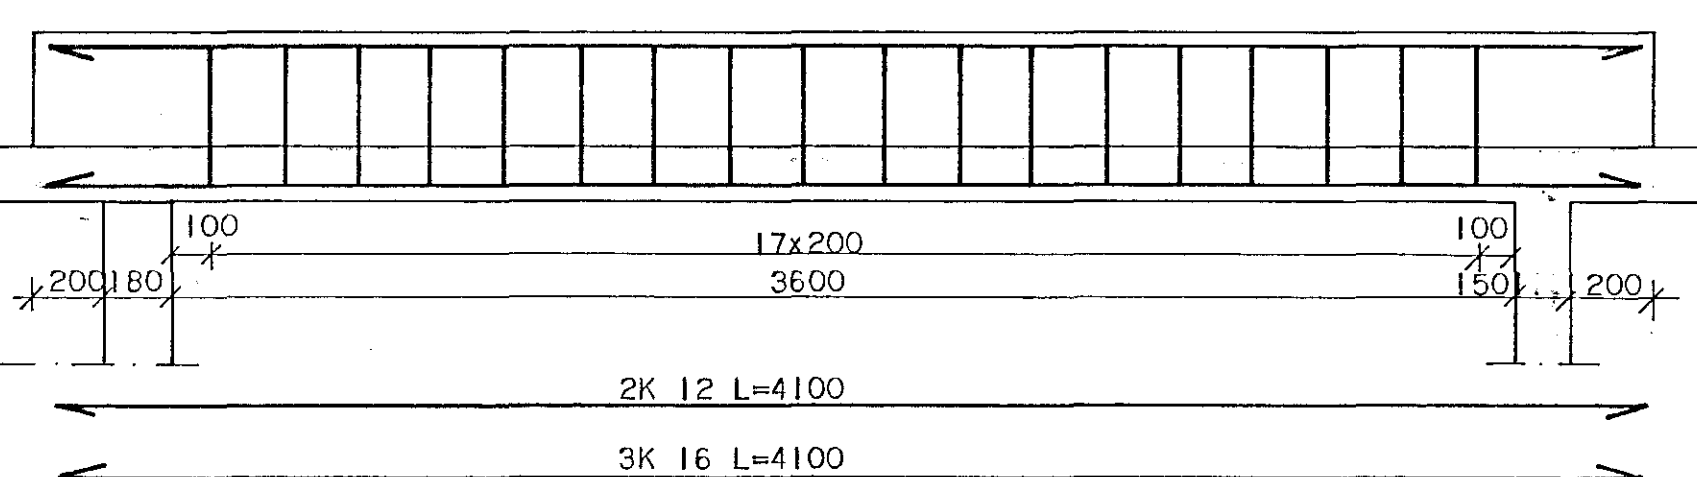

HUSNÆÐISSTOFNUN RÍKISINS
LAUGAVEGI 77, REYKJAVÍK
SÍMI 28500

VERK NR. **A.05.11** TEIKN. NR. **2.203**

LYNGBERG 21. HAFNARFIRDÍ.

JÁRNÞENT STEINSTEYPA.
BITAR. B106. B107. B108.
B109. B110.

| | | |
|---------|------|-----------|
| HANNAÐ | BBS. | STAÐFERT |
| REIKNAD | BBS. | VFIRFARID |
| TEIKNAD | KBJ. | |
| KVARDI | 1:20 | |

Benedictus Sigurðsson
Björn P. Þekmann