




SNID 1-1 1:20

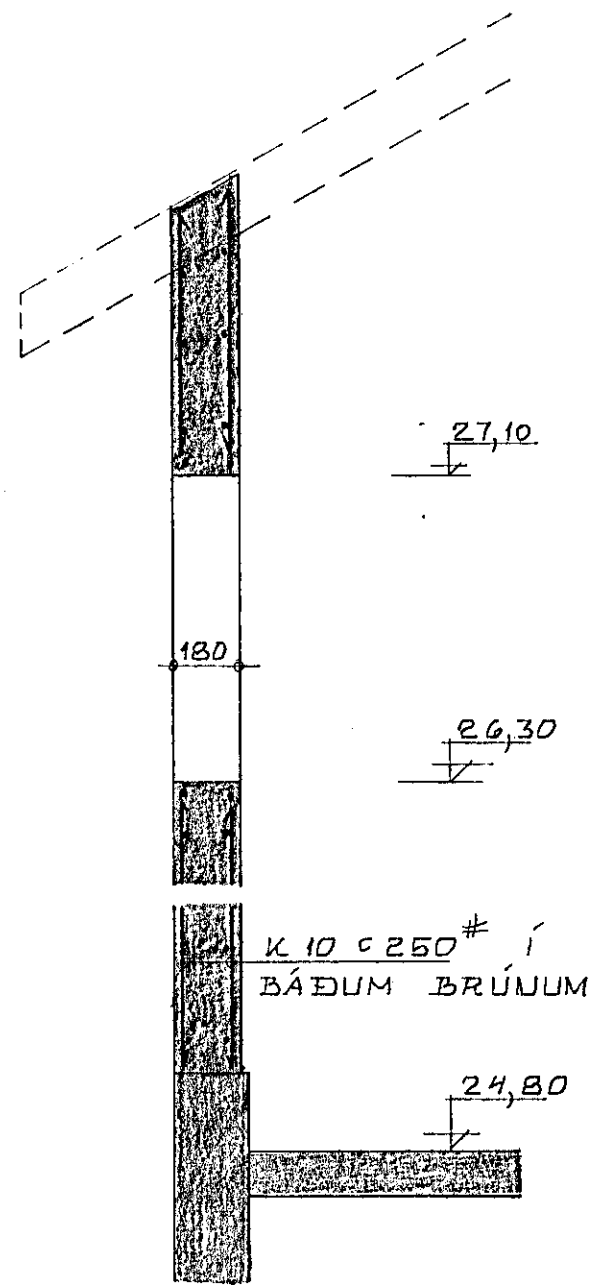


SNID 2-2 1:20

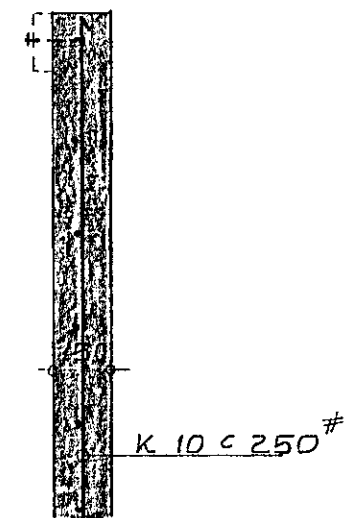


SNID 3-3 1:20

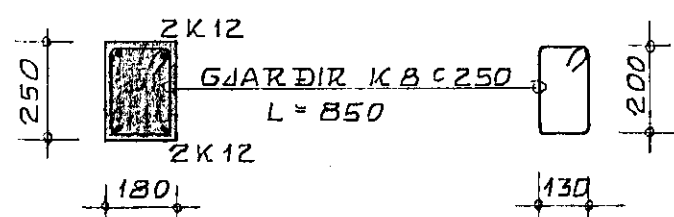

SNID Vc-Vc 1:20

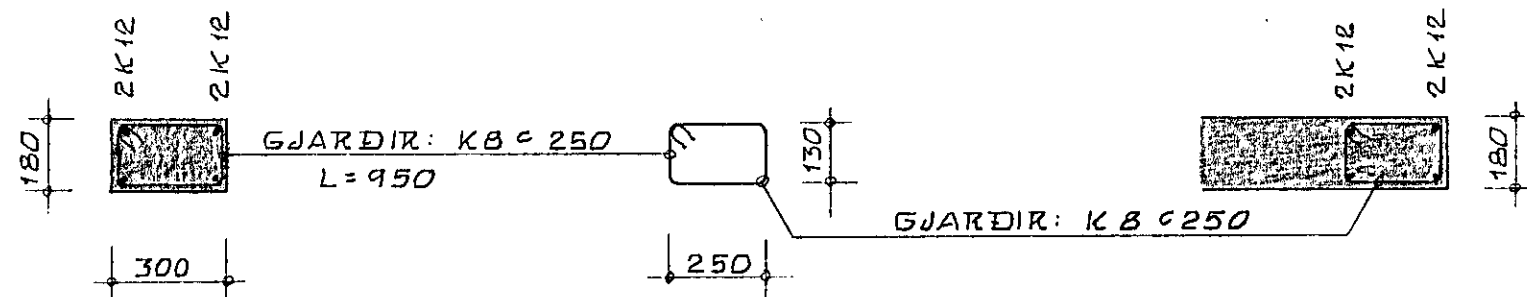


SNID Yd-Yd 1:20

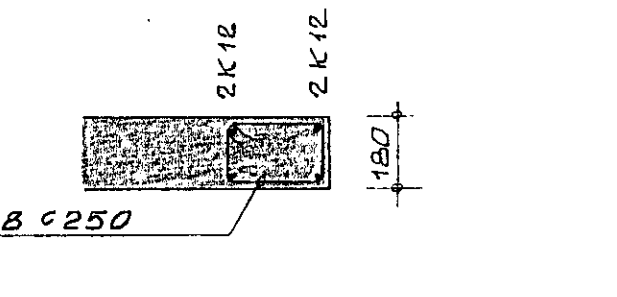

SNID Ve-Ve 1:20

SKÝRINGAR SJÁ BL. NR. 1

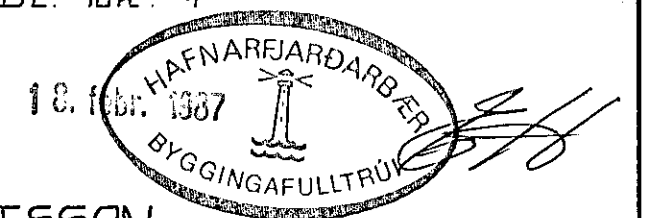

KRISTJÁN KNÚTSSON
TÆKNIFRÆÐINGUR FTFI

S. 651647

LYNGBERG NR. 27
HAFNARFIRÐI.

DAGS OKT. '86
MKV 1:50. 1:20

VEGGIR: STEYPTIR VEGGIR
SNID

BL. 6 AF
VERK 8510-01

BURÐARVIRKI.