



SNID V1-V1 1:50

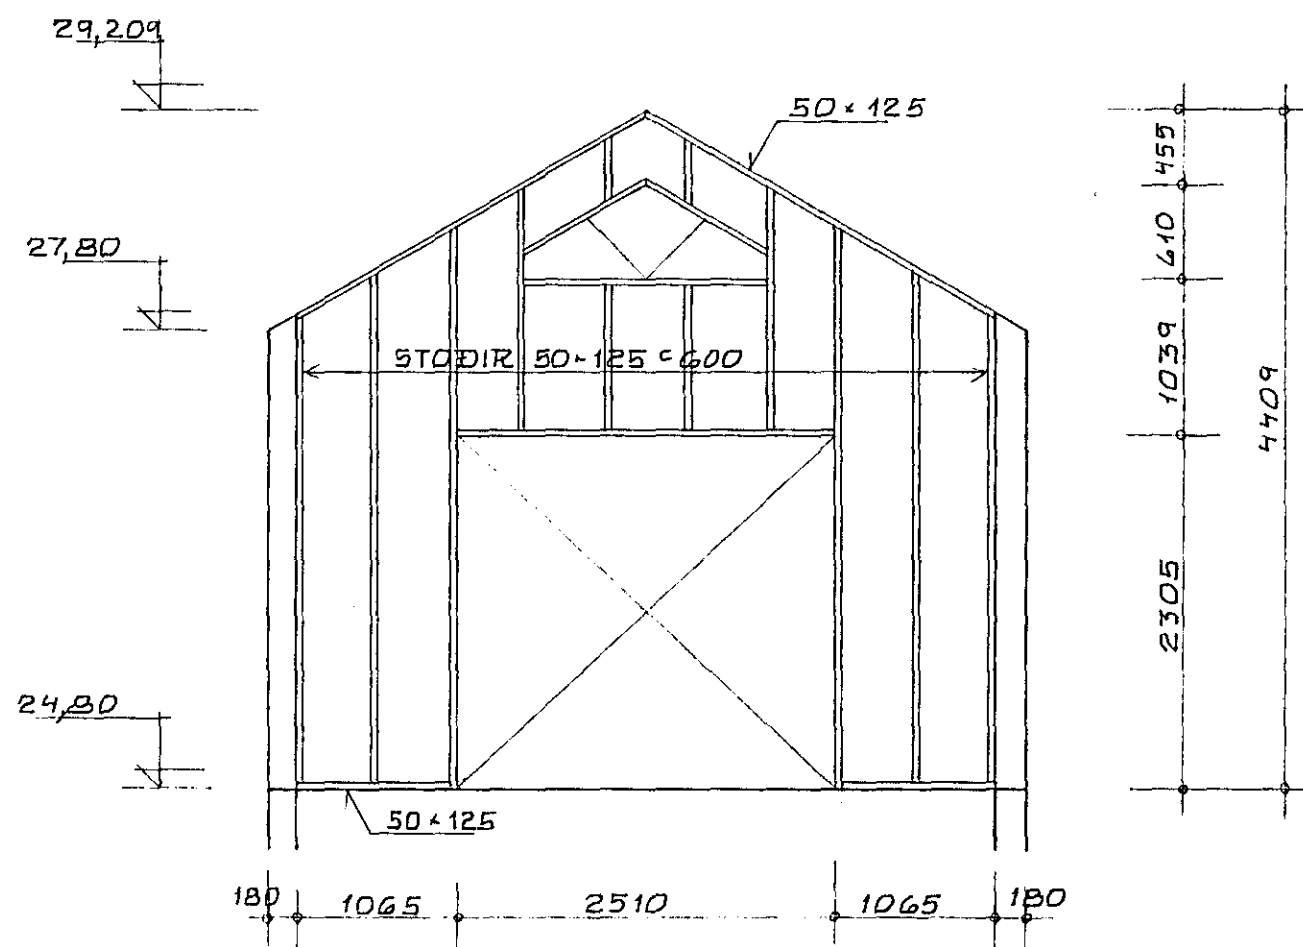


SNID V3-V3 1:50

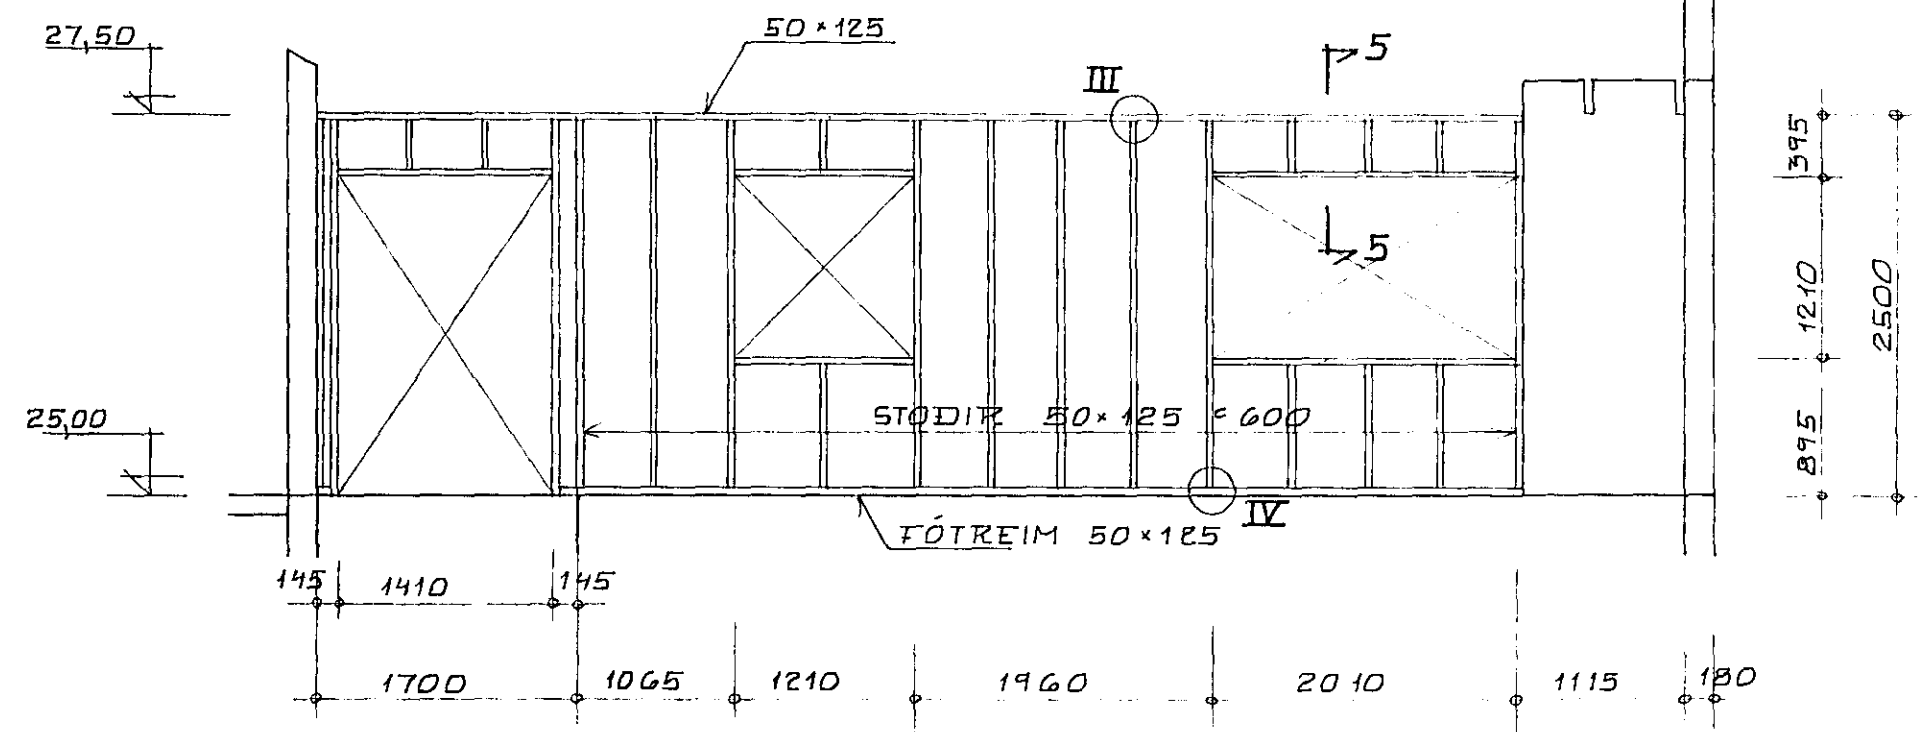

SNID V2-V2 1:50

SNID 5-5 SJÁ BL. NR. 8
 SÉRMYNDIR III OG IV SJÁ BL. NR. 8
 SKÝRINGAR SJÁ BL. NR. 1

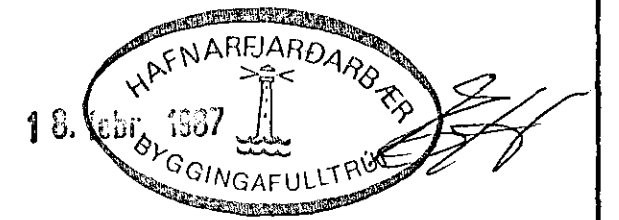

KRISTJÁN KNÚTSSON
 TÆKNIFRÆÐINGUR FTTFÍ

LYNGBERG NR. 27
 HAFNARFIRÐI.
 VEGGIR: TIMBUR VEGGIR
 SNID

BURÐARVIRKI.

S 651647
 DAGS OKT. '86
 MKV 1:50
 BL 7 AF
 VERK B510-01