



2 STK. LÍMTRÉ L₁ OG L₂ 1:10

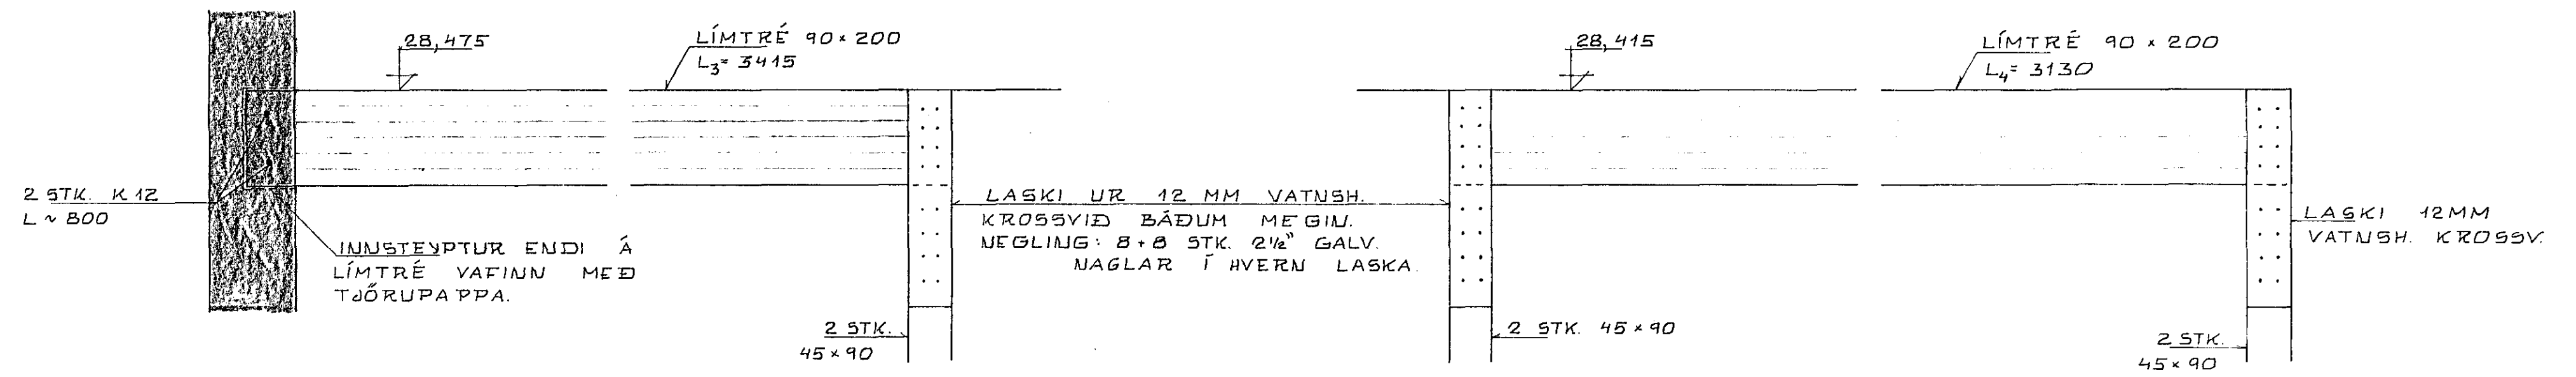

1 STK. LÍMTRÉ L₃ 1:10

1 STK. LÍMTRÉ L₄ 1:10

SKÝRINGAR SJÁ BL. NR. 1

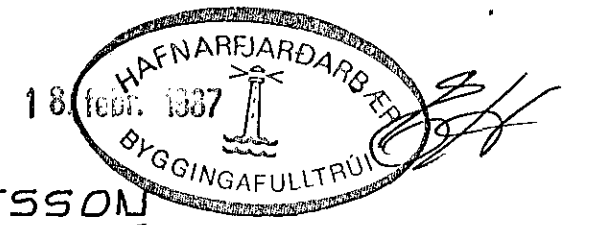

KRISTJÁN KNÚTSSON TEKNIFRÆÐINGUR FTFÍ		S. 651647
LYNGBERG NR. 27 HAFNARFIKÐI	DAGS. OKT. 86	MKV 1:10
ÞAK: LÍMTRÉBITAR	BL. 12 AF	VERK 8510-01
ÞURÐARVIRKI.		