
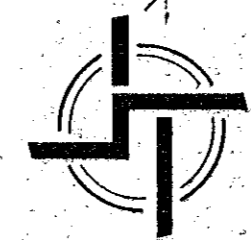
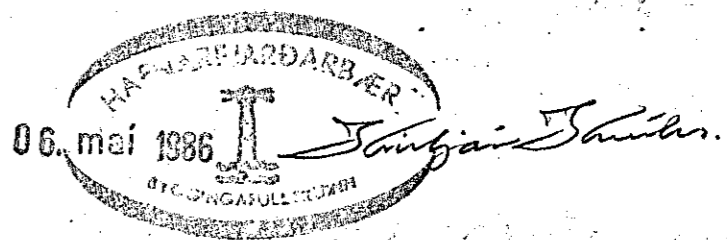


NR 29.

inntak kv.fhv

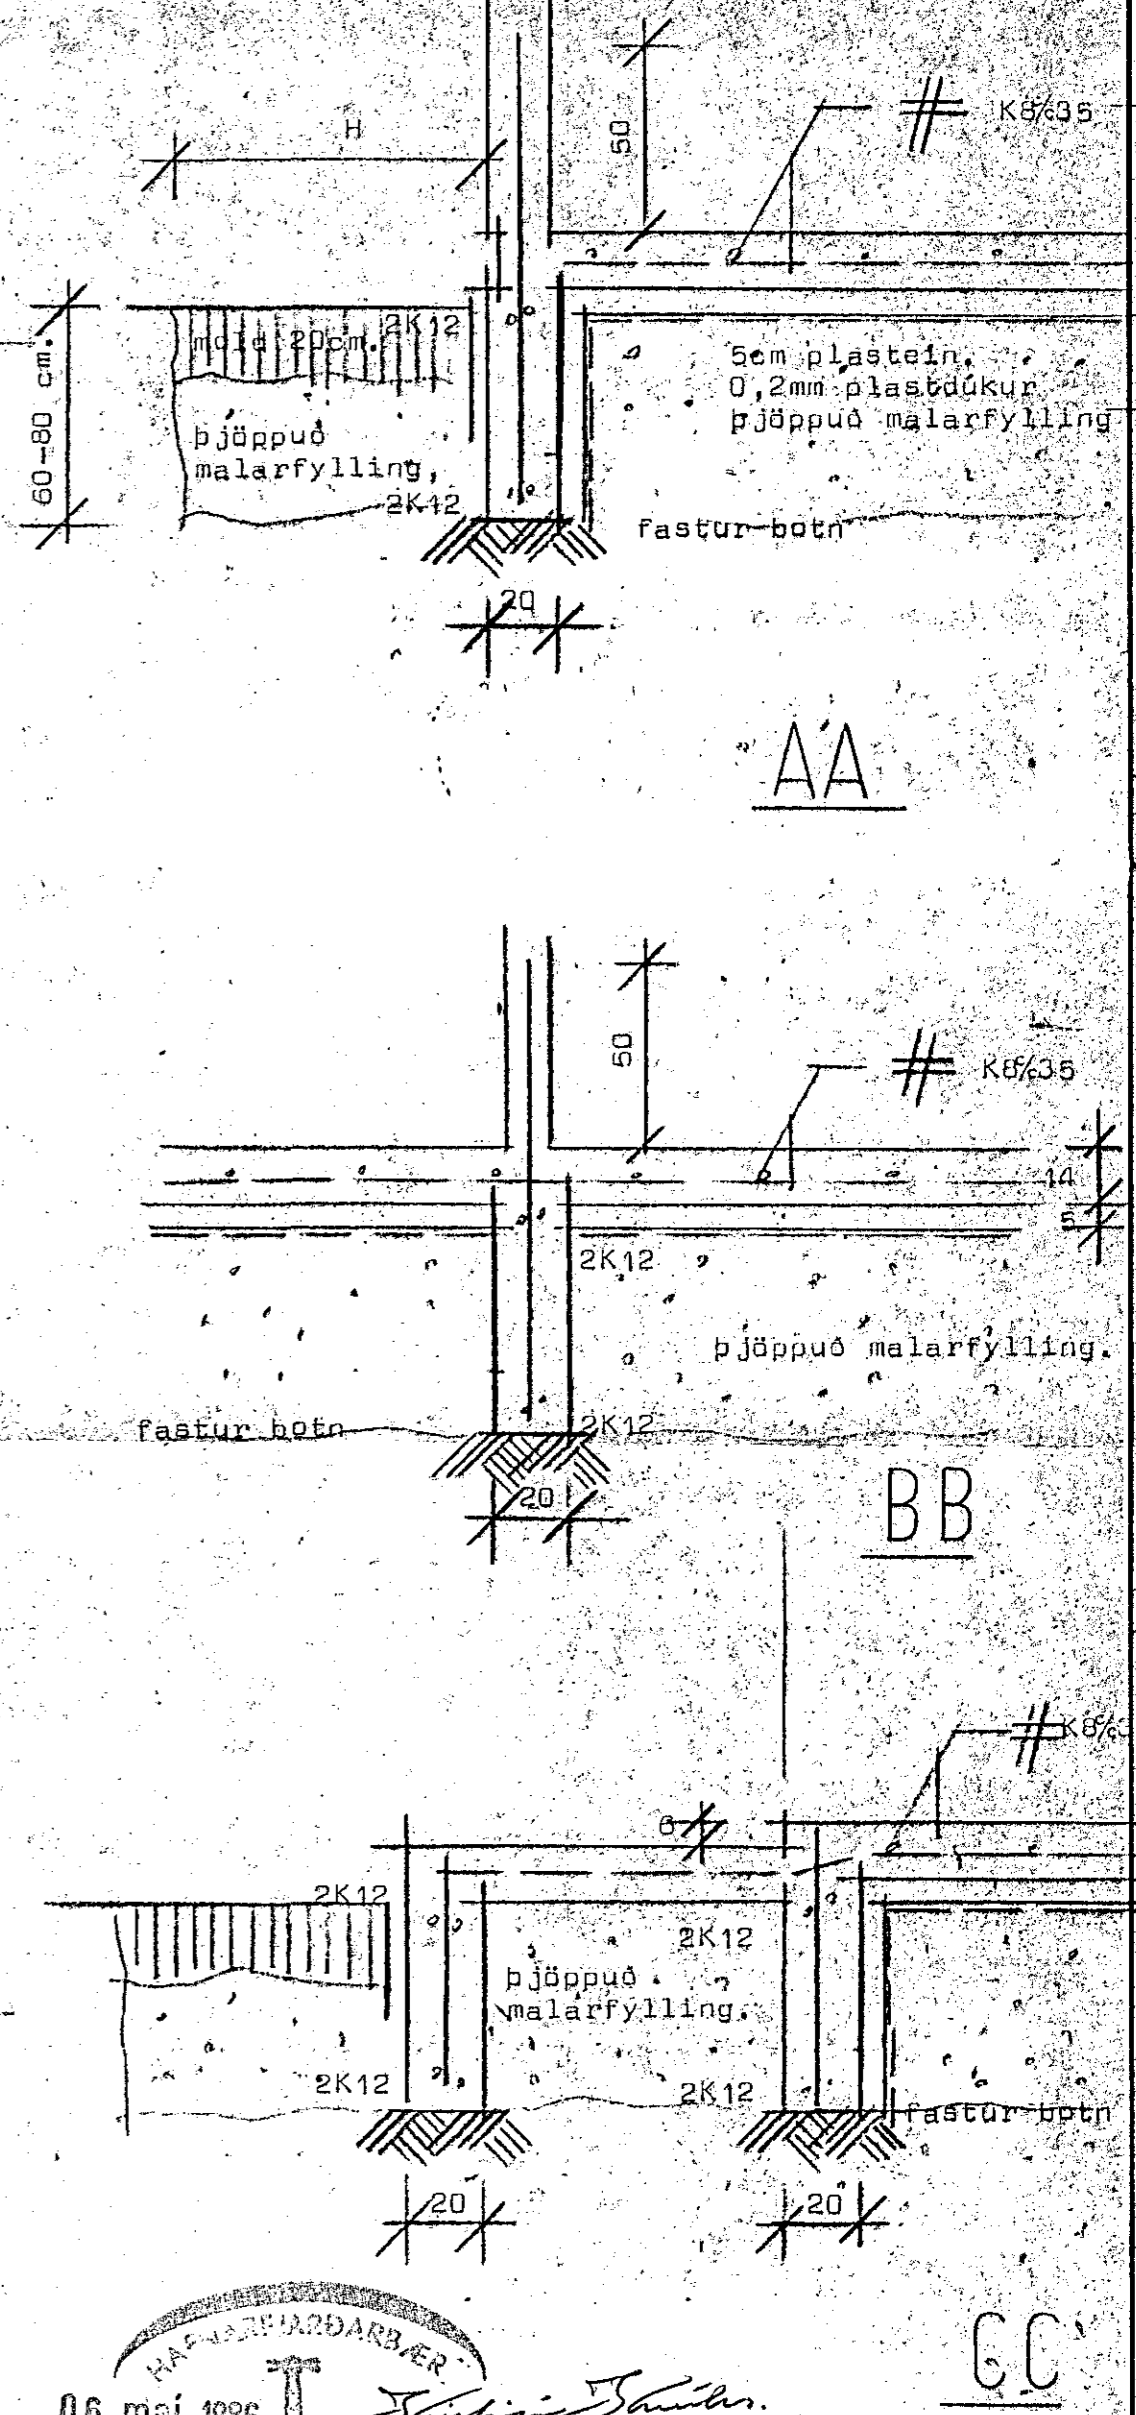

**STADALHÚS** S F  
TEIKNISTOFA SÍÐUMÚLA 31 SÍMI 83141

VERKEFNI	DAGS.	1986	VERK NR
Undirstöður	MKV.	1:50	85-15
Lyngberg 31 Hafnarfirði	BR.		
	BLAD NR	1 af 2	

*Sigurður P. Kristjánsson*