




Lyngberg 39, Hafnarfirði.

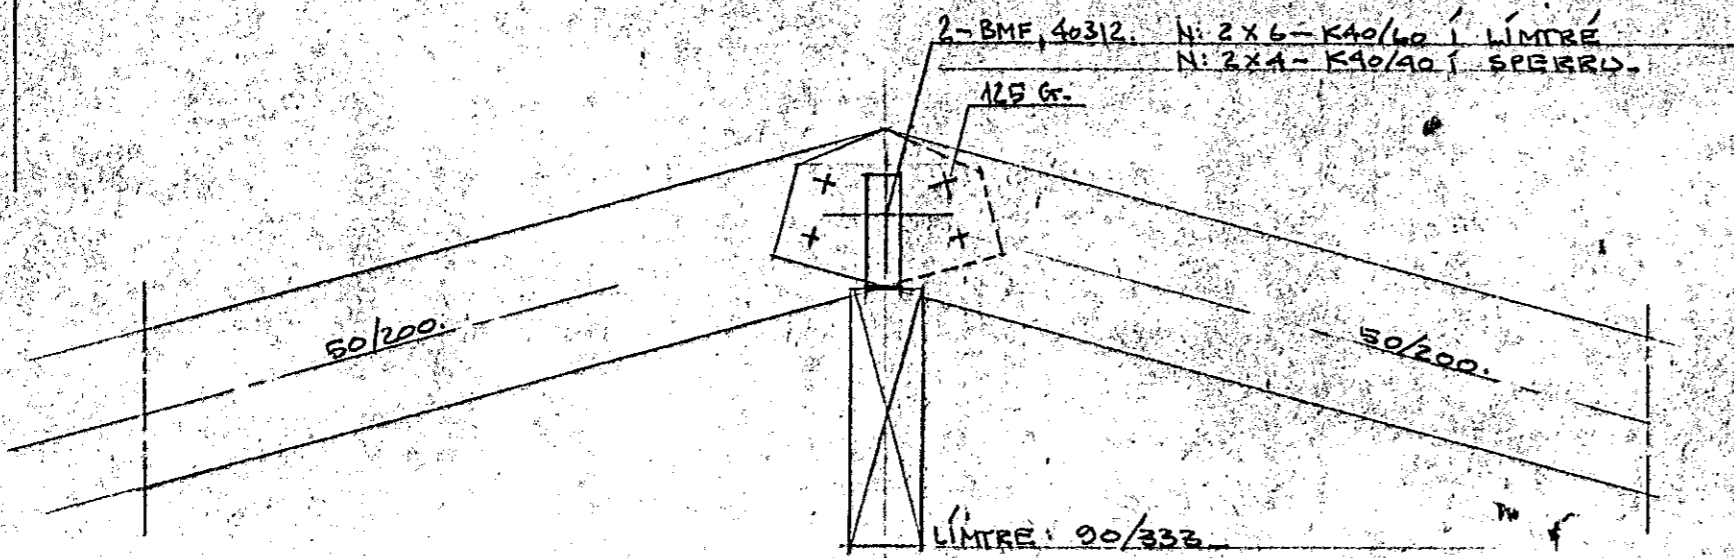


SNID CC MK 1:20
SJA BLAD 2.03.2.

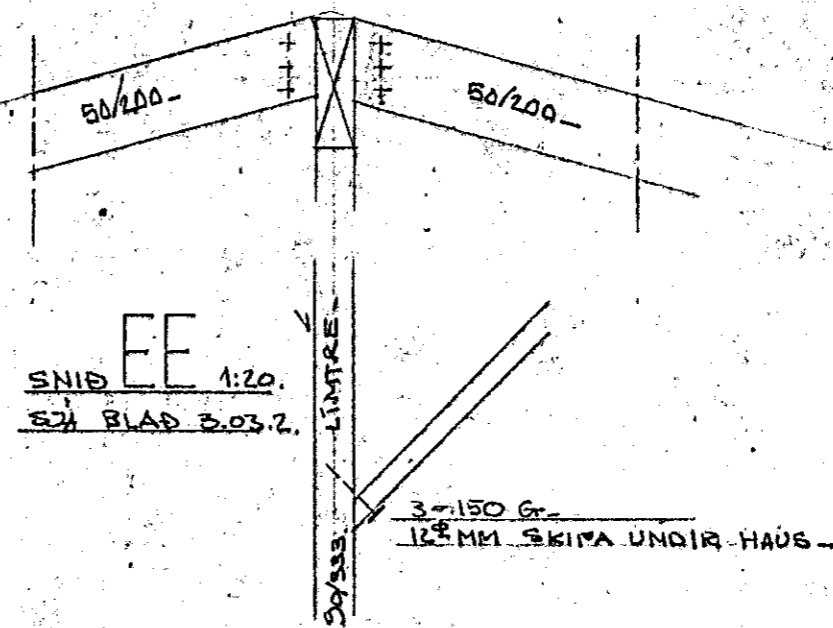

SNID EE 1:20
SJA BLAD 3.03.2.

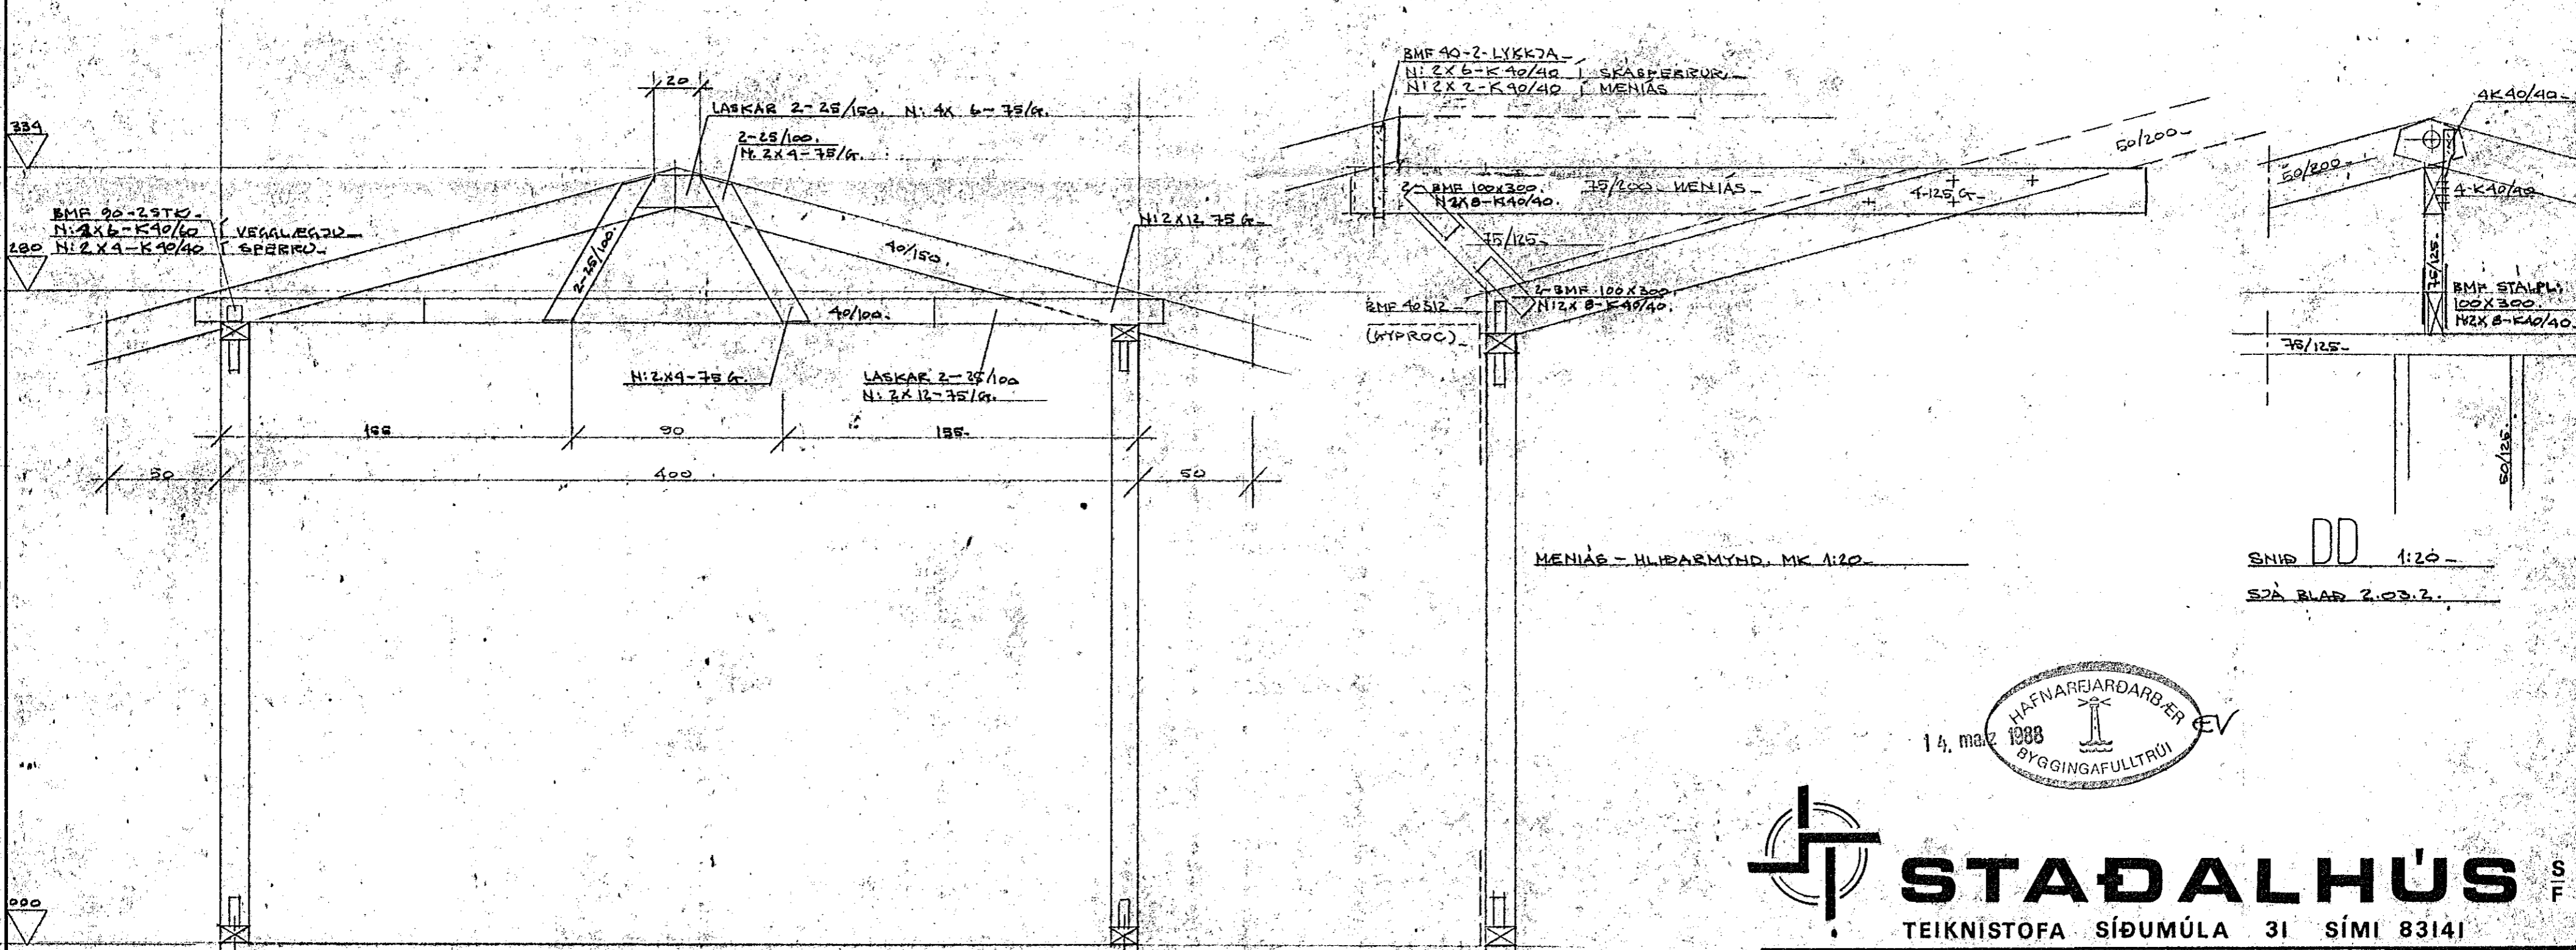

SNID DD 1:20
SJA BLAD 2.03.2.

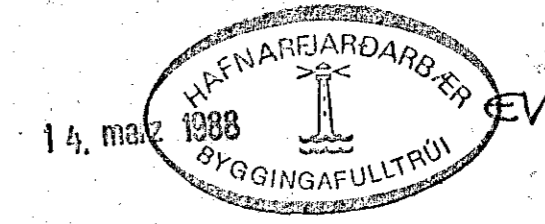

STADALHÚS SIF
TEIKNISTOFA SÍÐUMÚLA 3I SÍMI 8314I

VERKEFNI	DAGS.	VERK NR
Pakviðir-sniðmyndir.	10. des 1987	
	MKV. 1:20	1:40
	BR.	
Lyngberg 39, Hafnarfirði.	BLAD NR 3.03.4	87-13.

Sigurður Kristjánsson

SIGURÐUR GUDMUNDSSON SIGURÐUR KRISTJÁNSSON FTFI

SNID AA MK 1:20
SJA BL 3.03.2.