




Lyngberg 39 Hafnarfirði

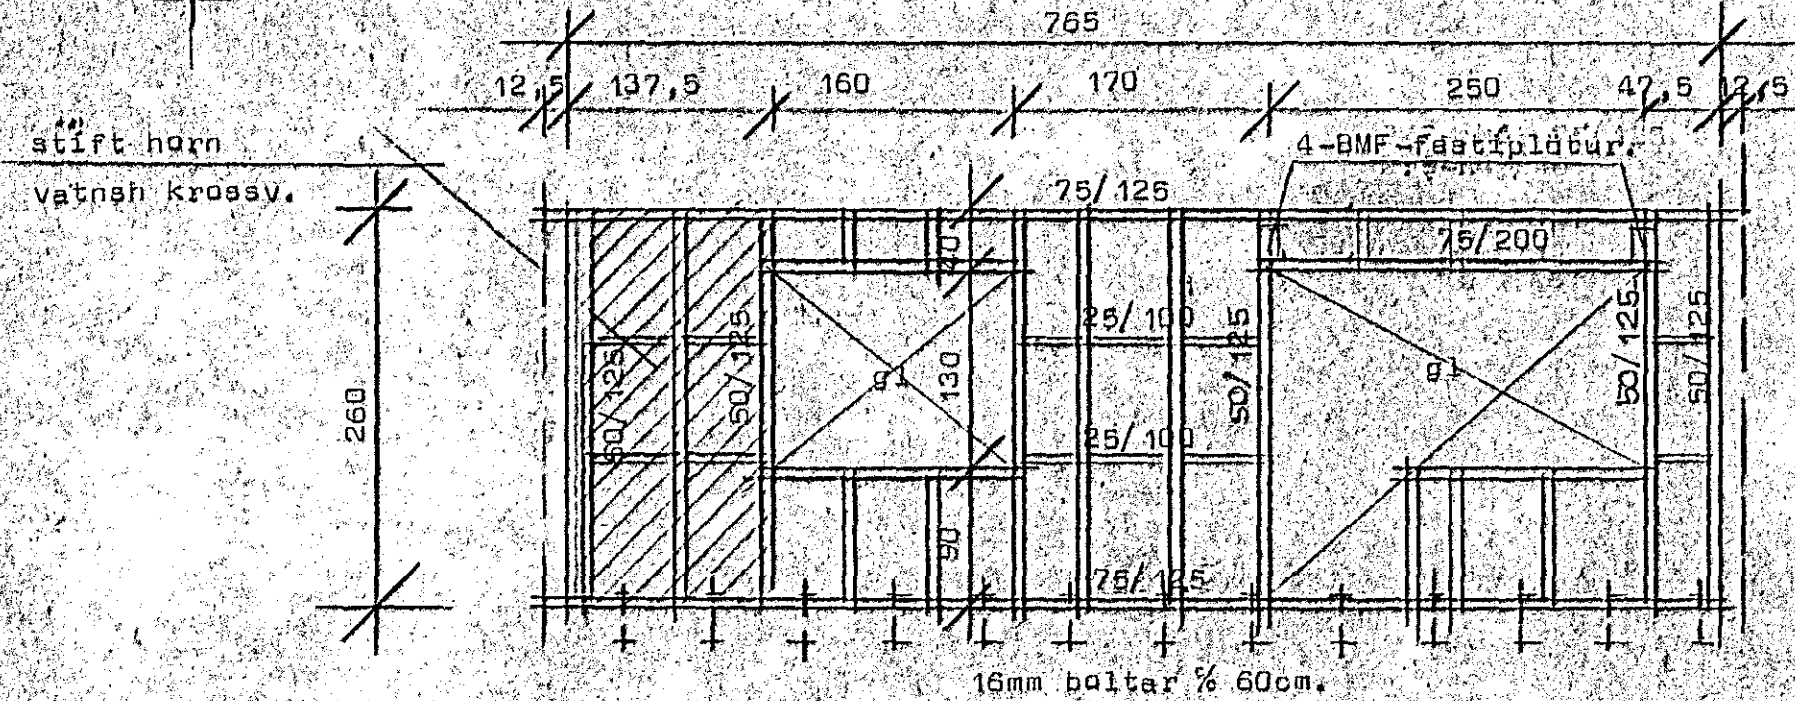


D (D1)

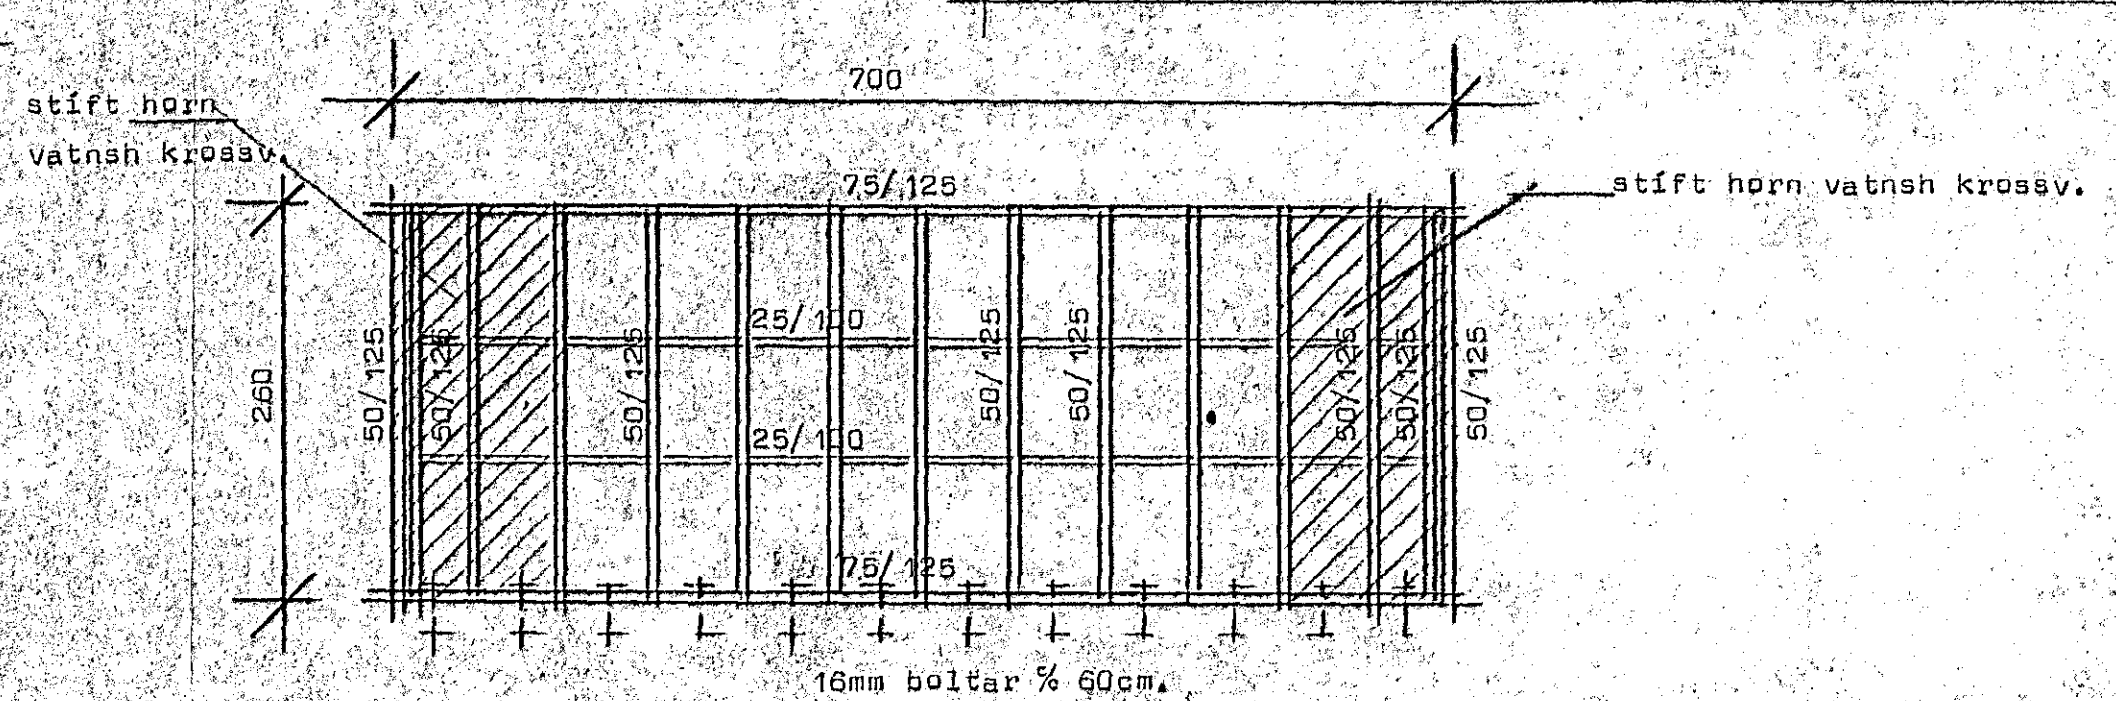


H110 L

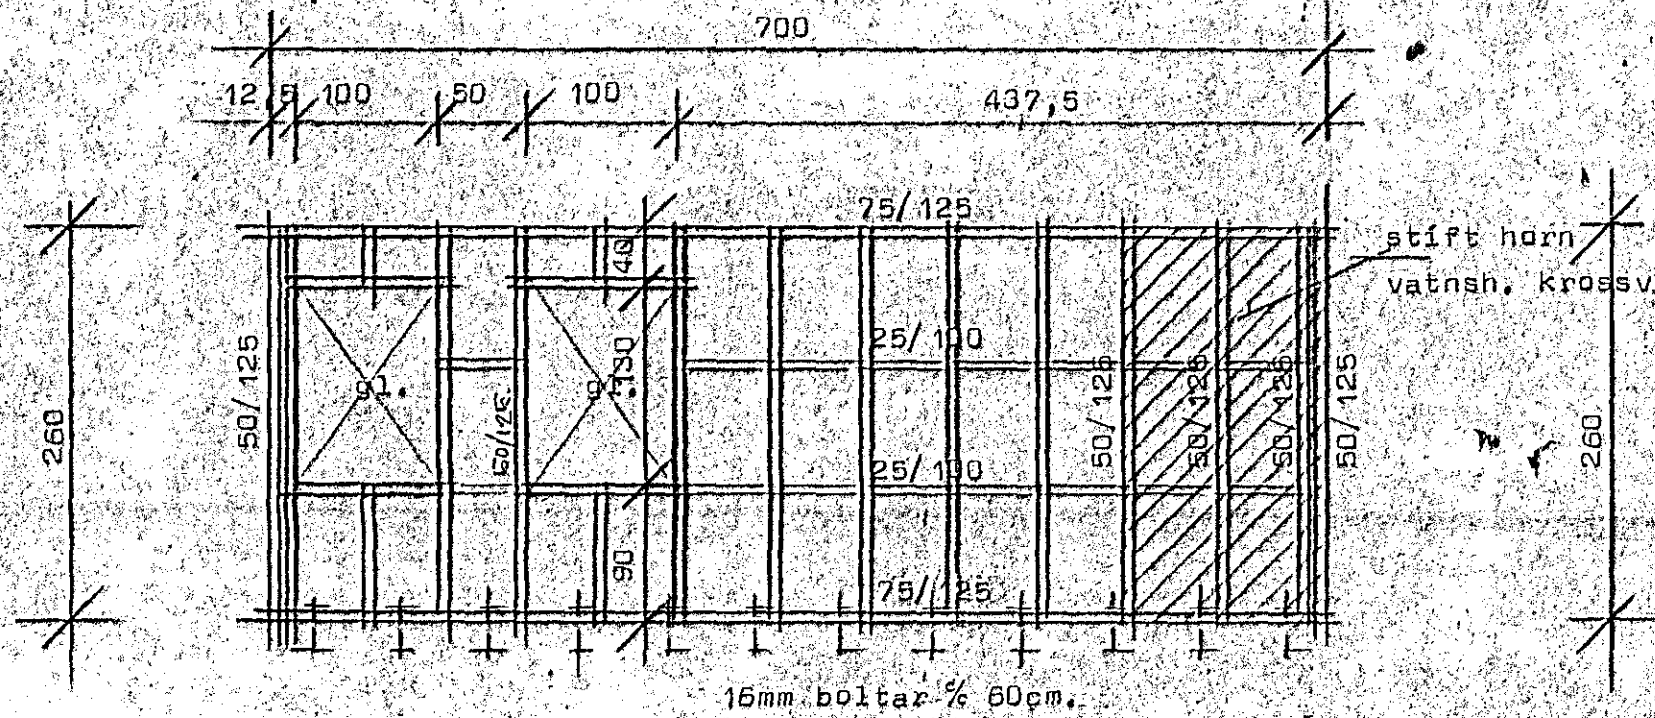


H110 J

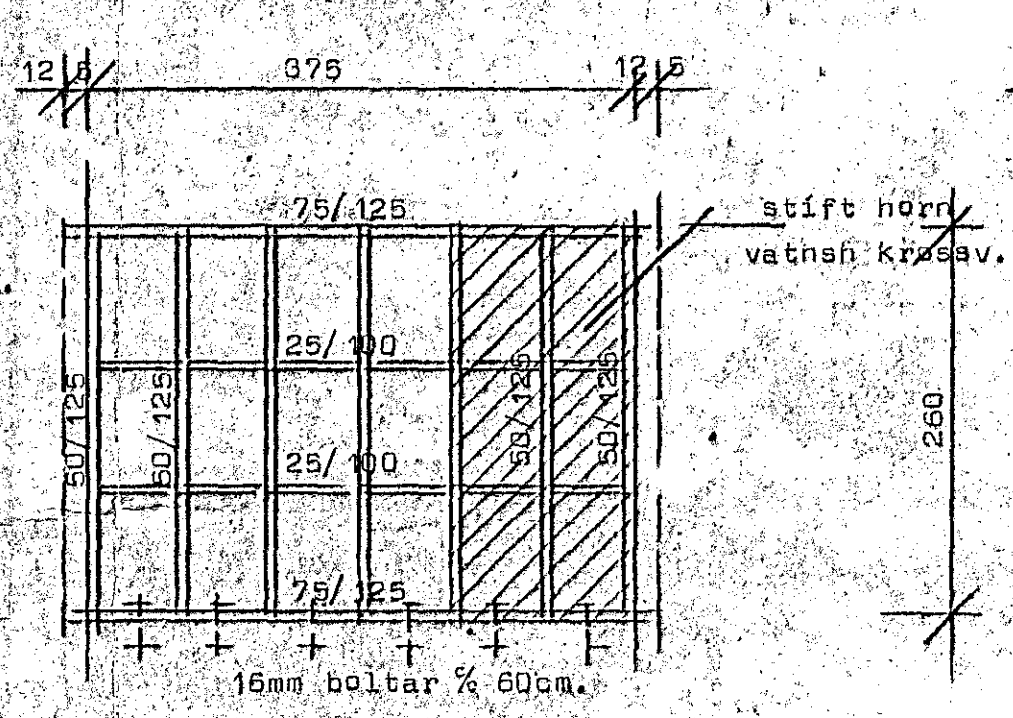


H110 K

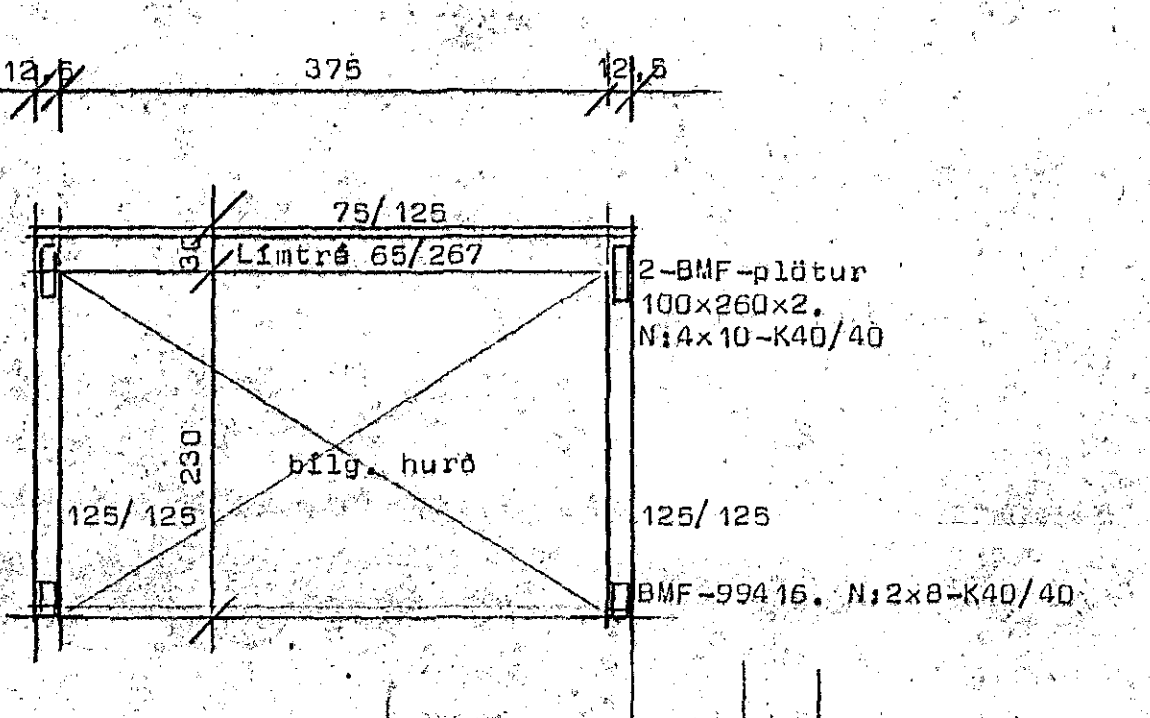


H110 M

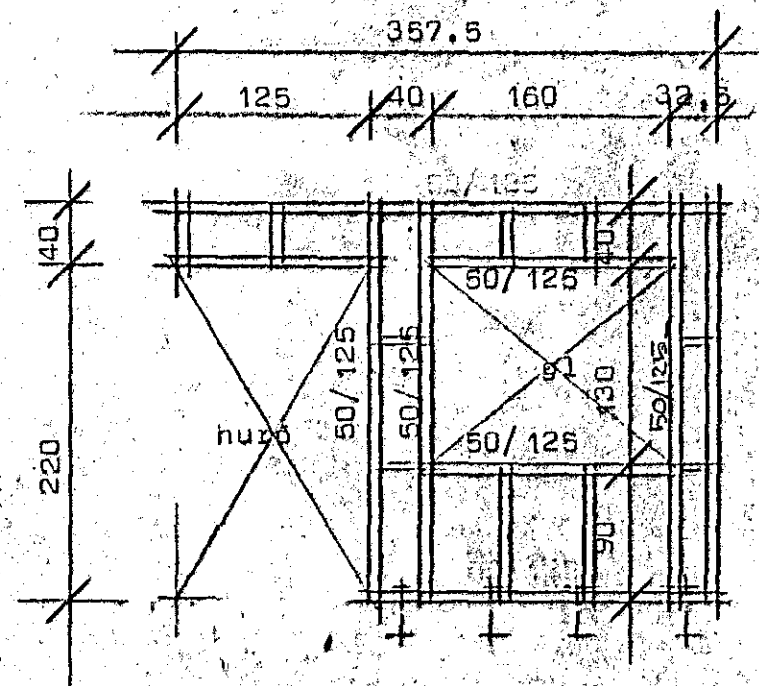



H110 I (I1)

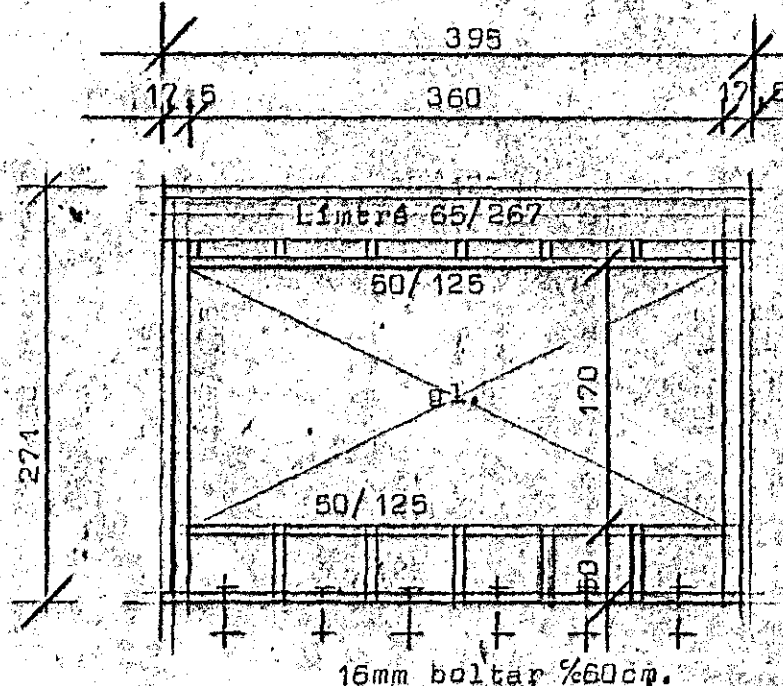

H110 G

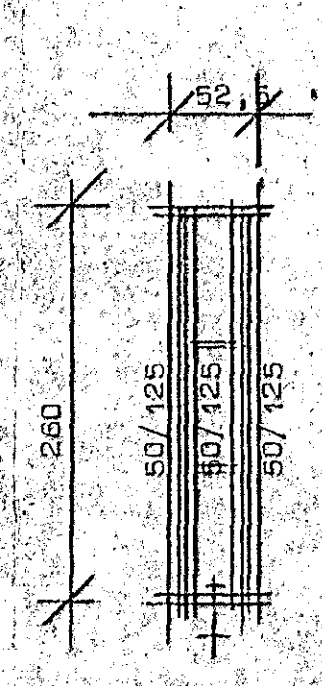


H110 H

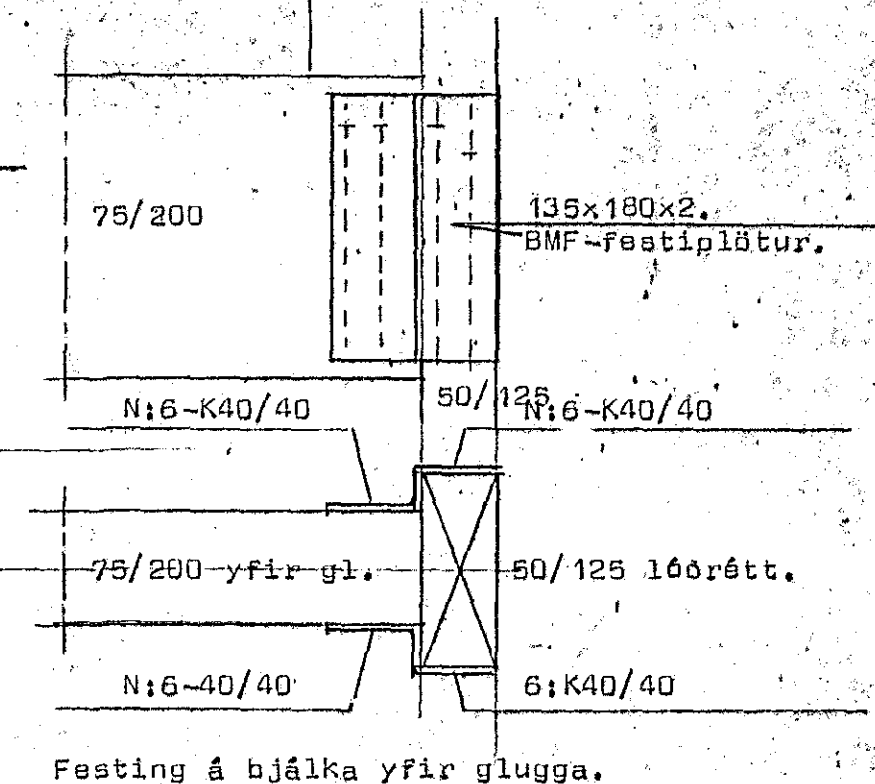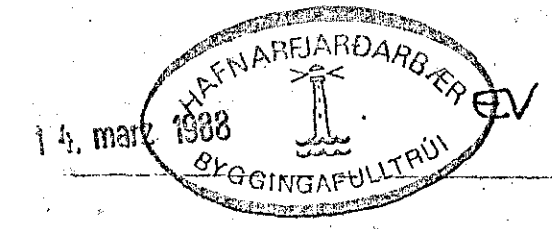

Festing á bjálka yfir glugga.

AT H

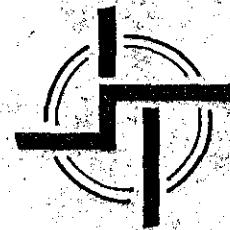

STADALHÚS

TEIKNISTOFA SÍÐUMÚLA 31 SÍMI 83141

VERKEFNI Grindartekning	DAGS. 10. des. 1987.	VERK NR
Lyngberg 39 Hafnarfirði	MKV. 1:50	87-13
	BR.	
	BLAD NR 2.02.3	

SIGURDUR GUDMUNDSSON SIGURDUR P. KRISTJÁNSSON FTFI