
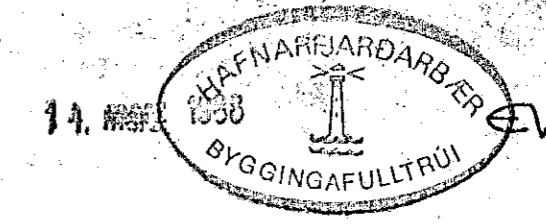
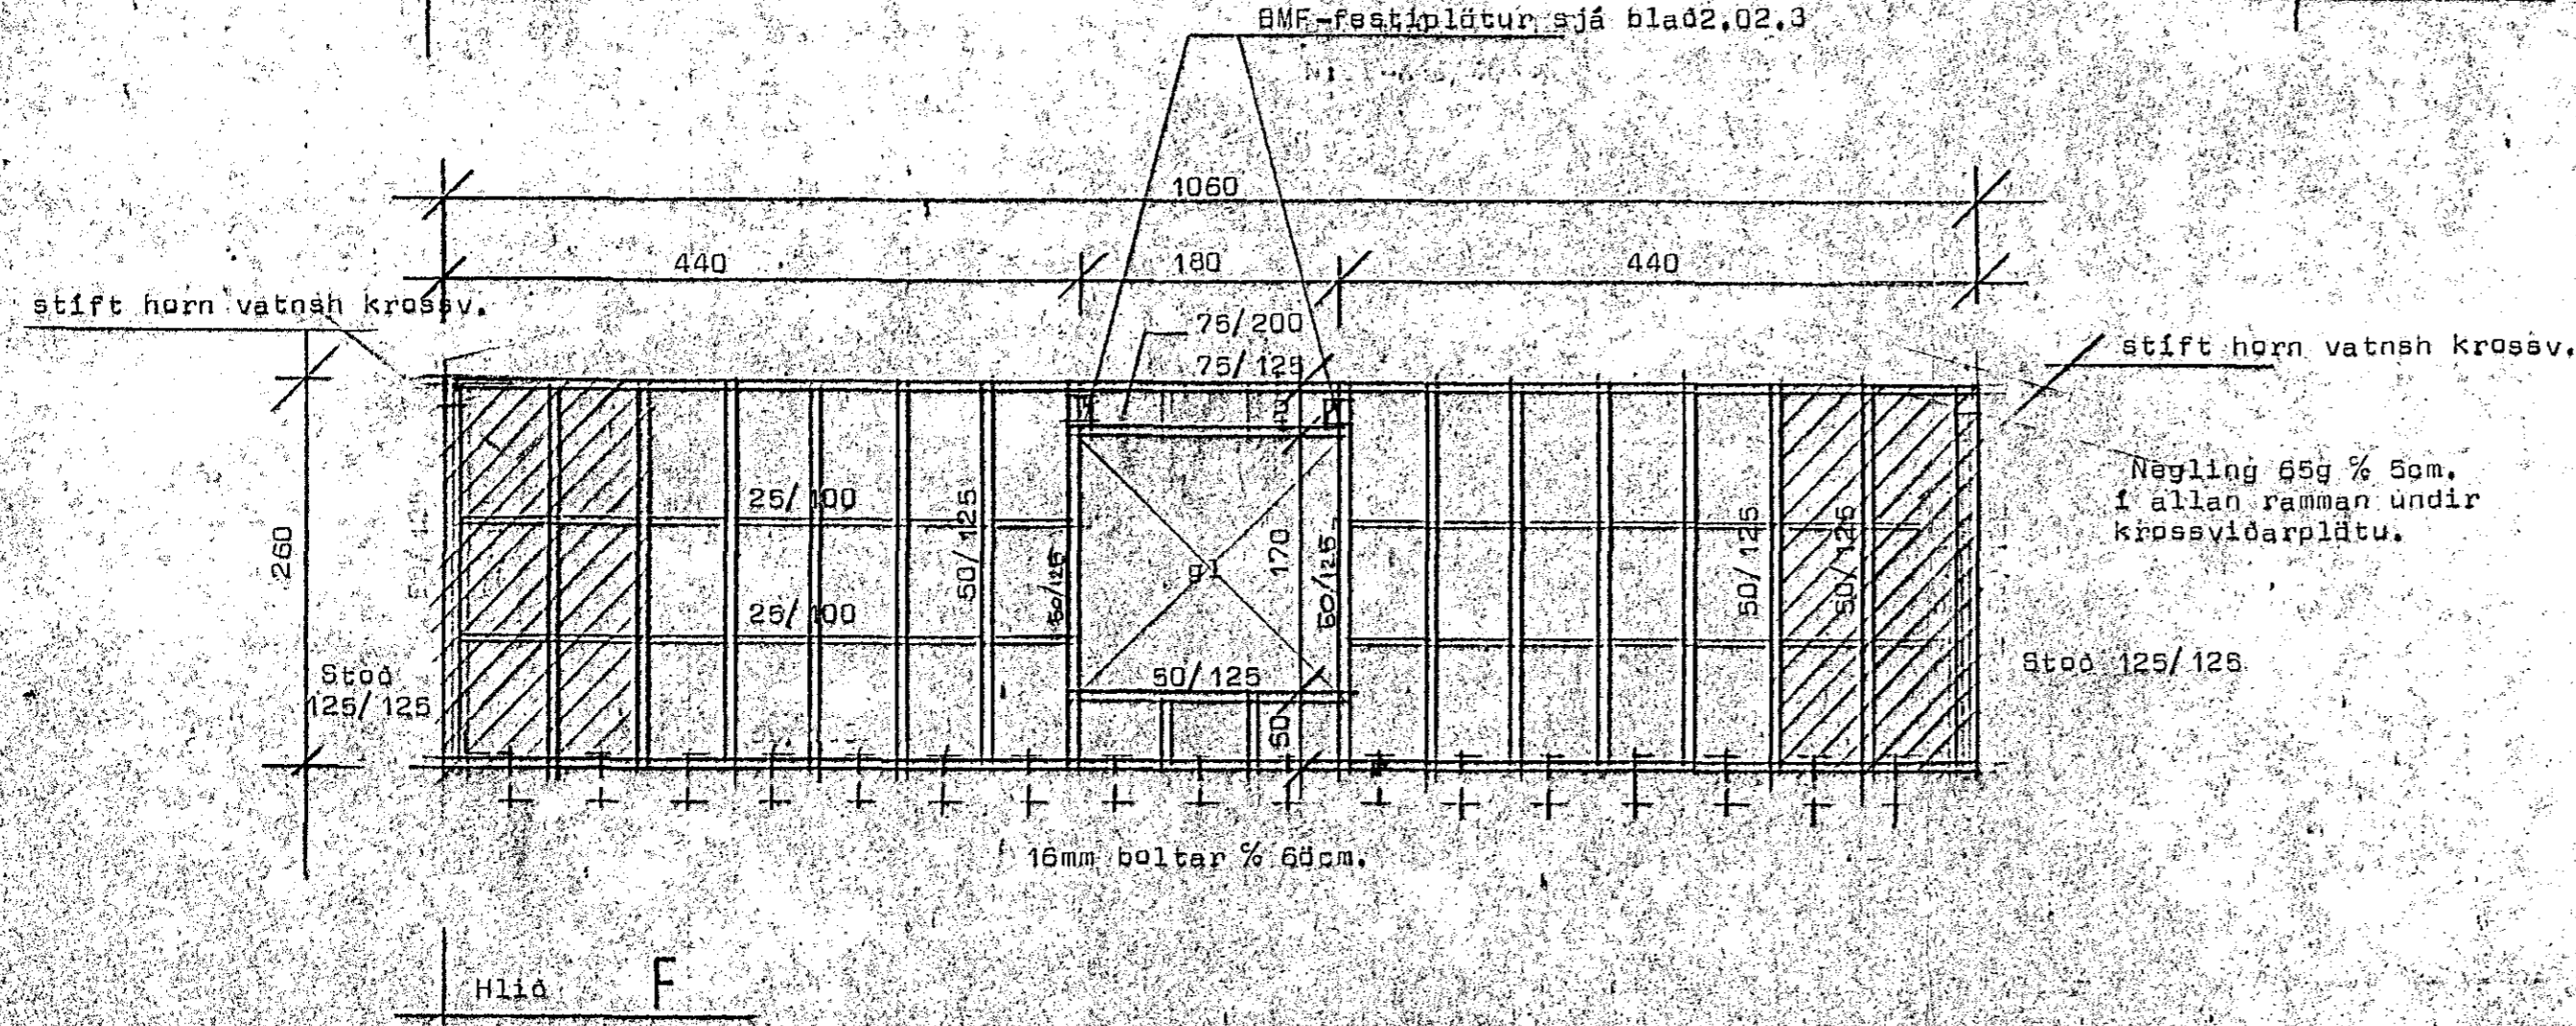
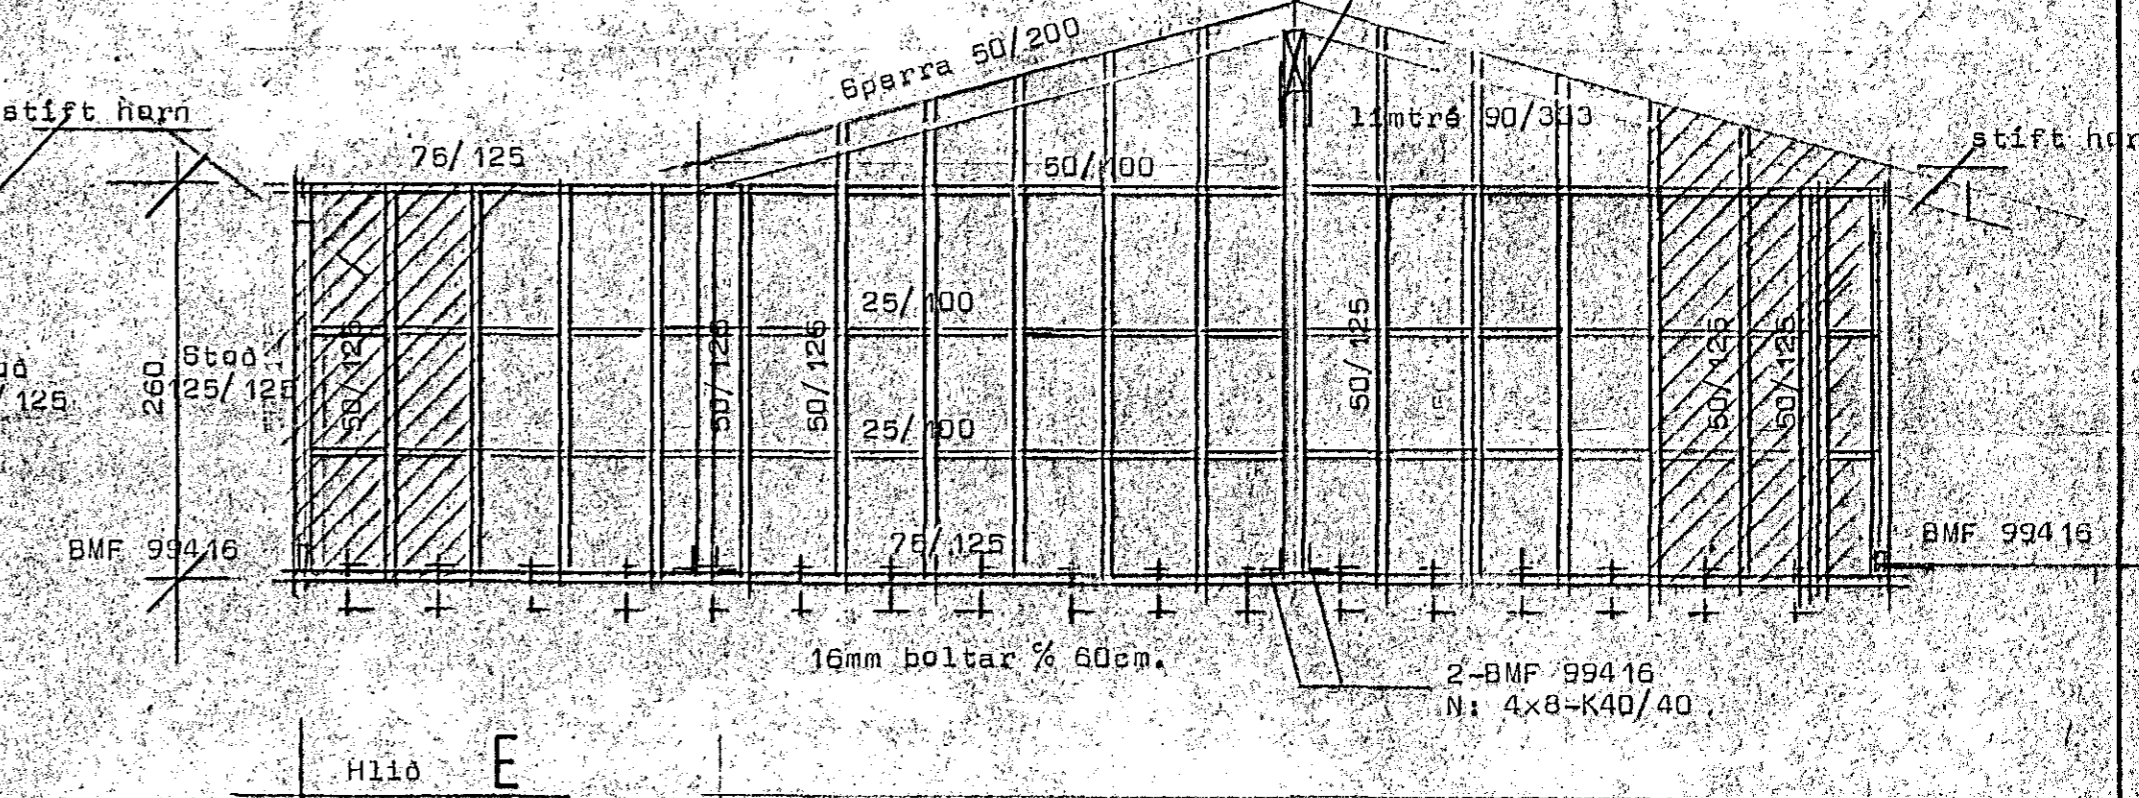
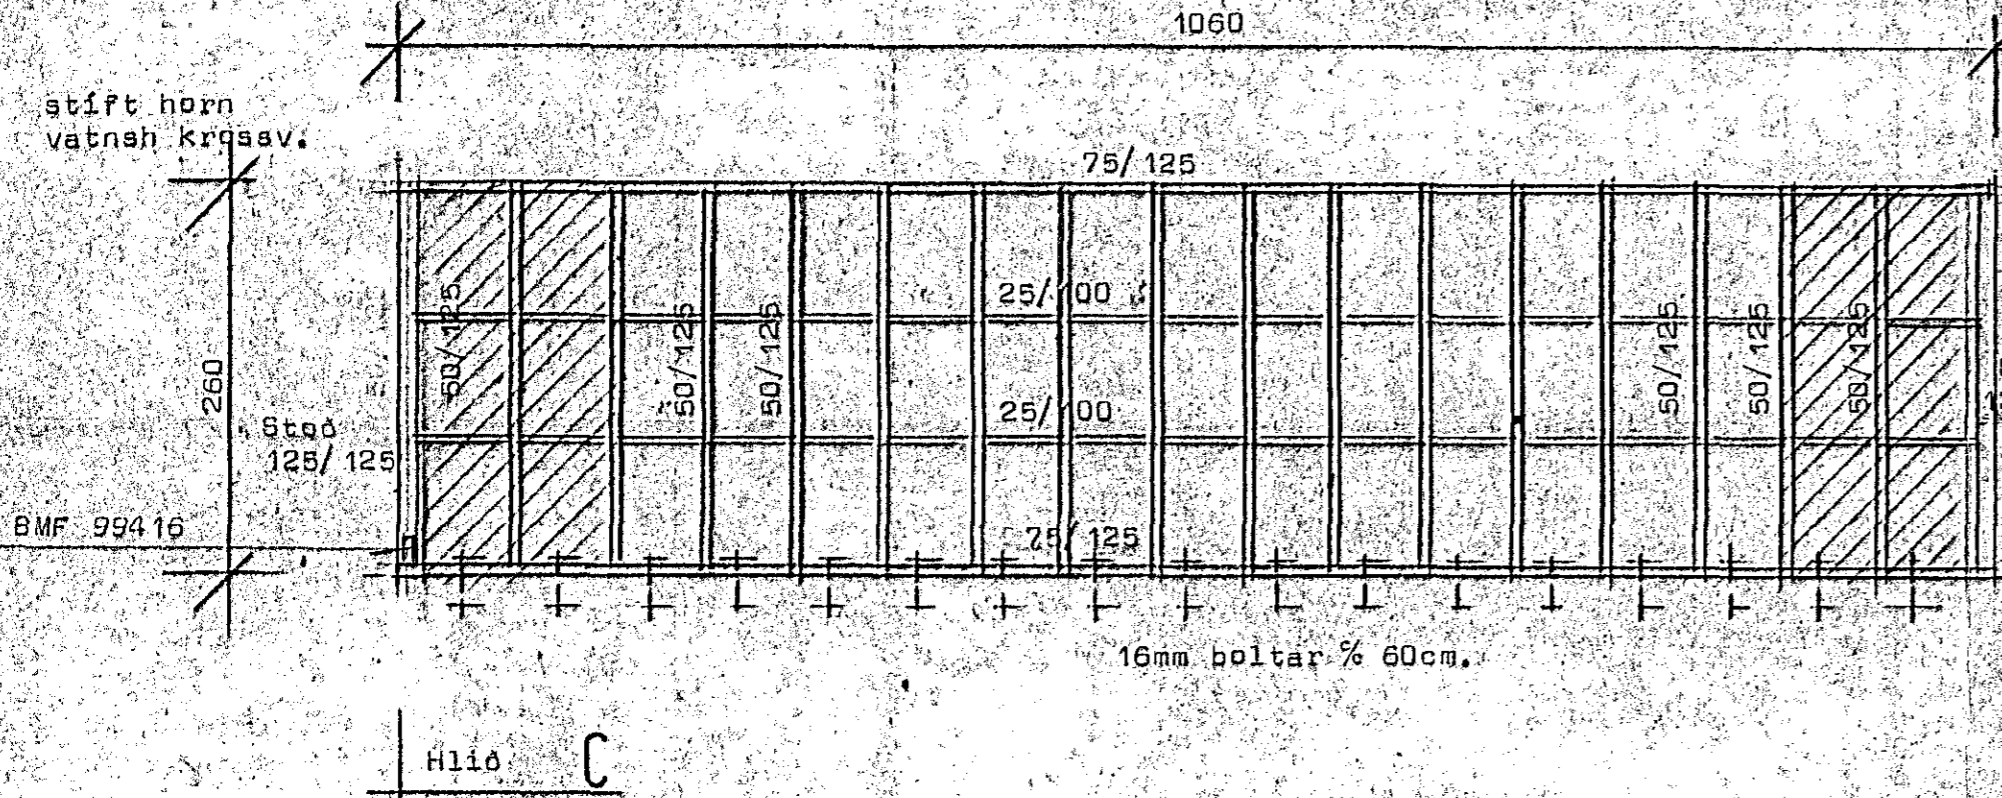
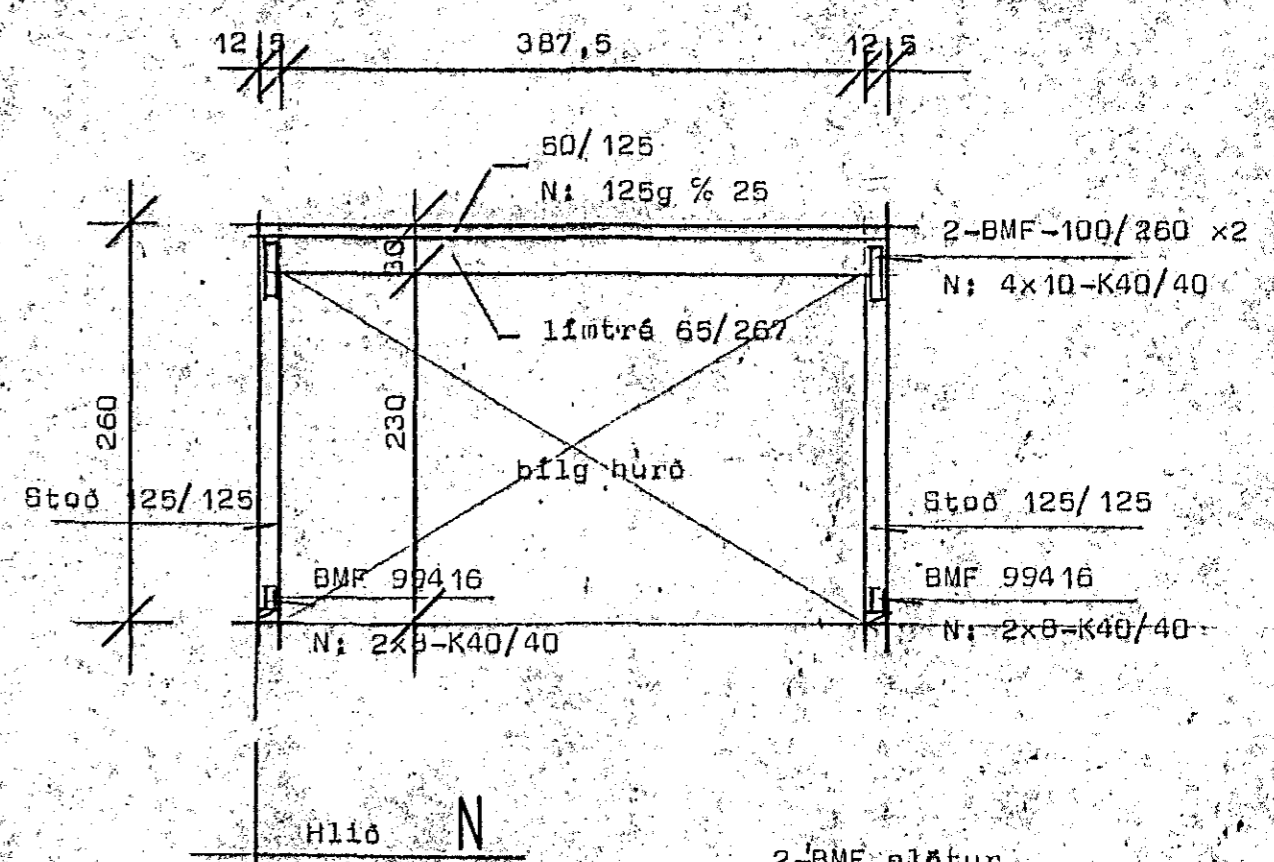


Lyngberg 39 Hafnarfirði

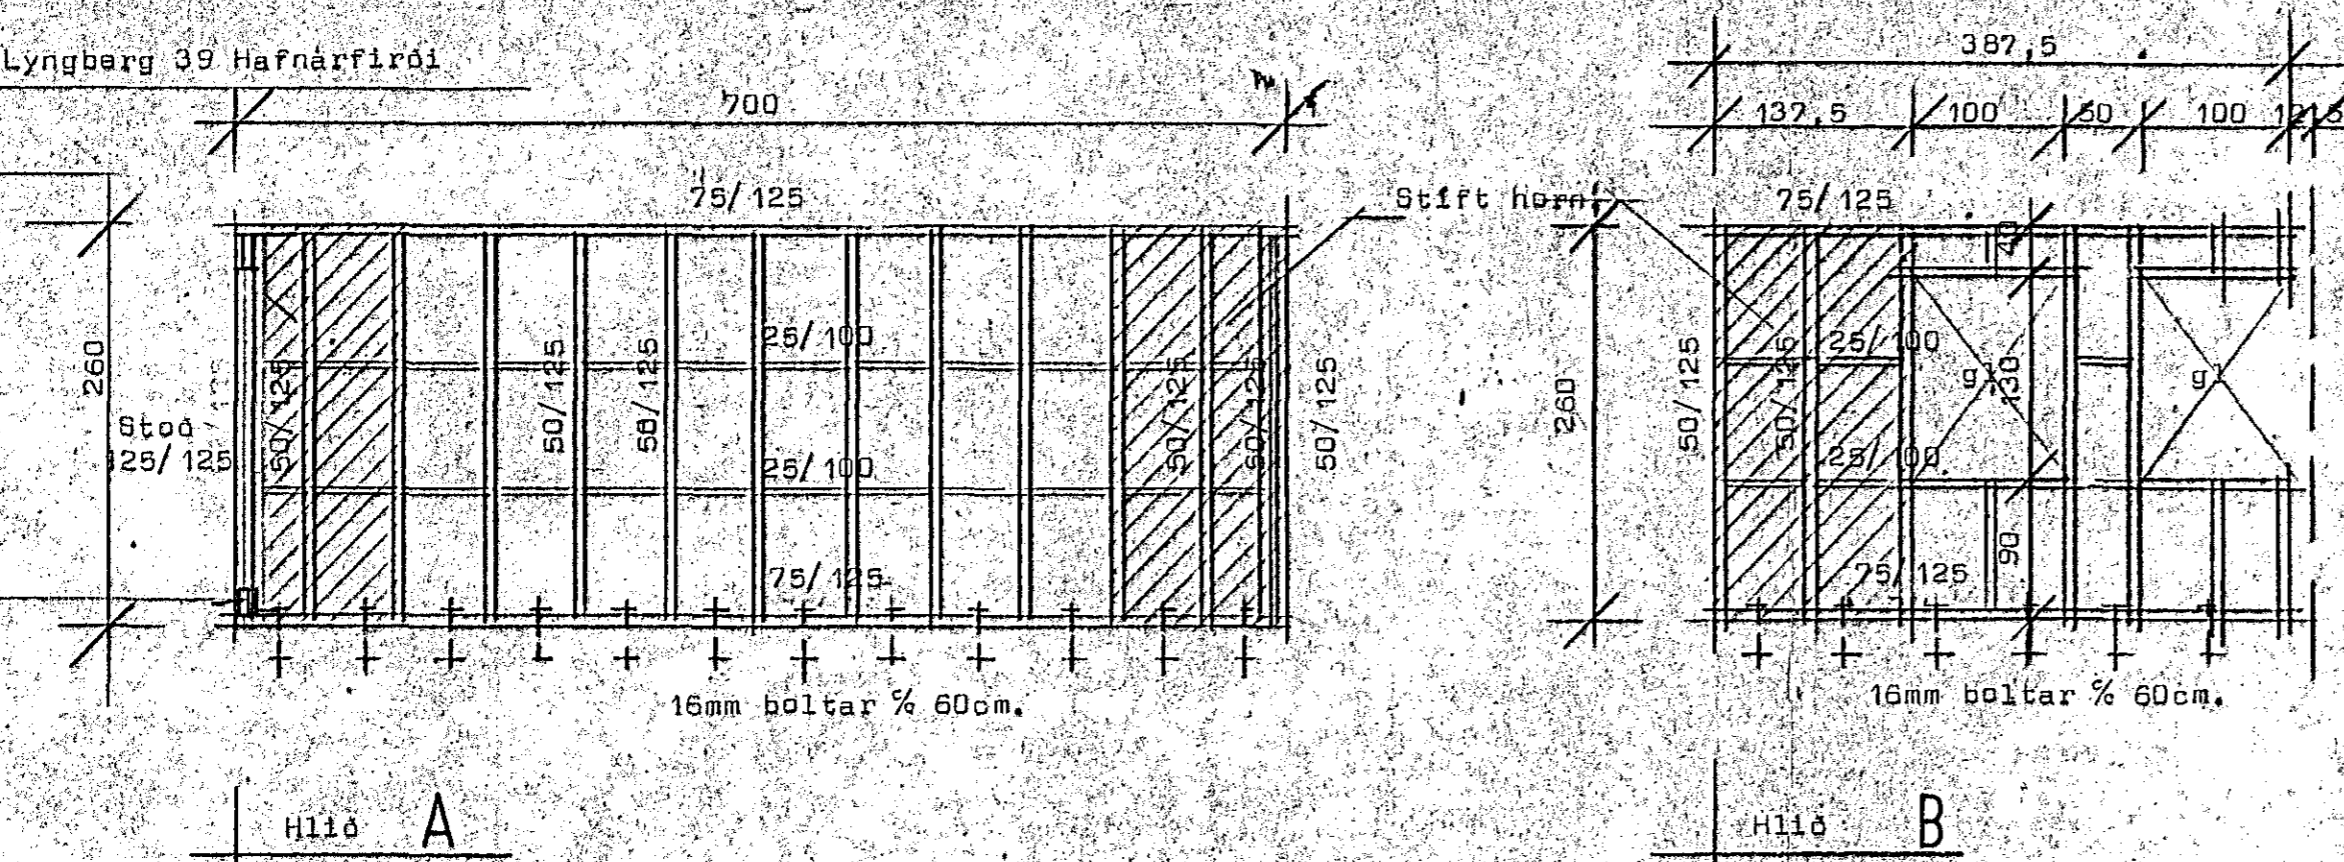

STADALHÚS
TEIKNISTOFA SÍÐUMÚLA 31 SÍMI 83141

VERKEFNI	DAGS. 10. dag 1987	VERK NR
Grindartekning	MKV. 1:50	
Lyngberg 39 Hafnarfirði	BR.	87-13
	BLAD NR 2.02.2	

SIGURÐUR GUDMUNDSSON SIGURÐUR P. KRISTJANSSON FTFL