




SNIP N. M=1:10

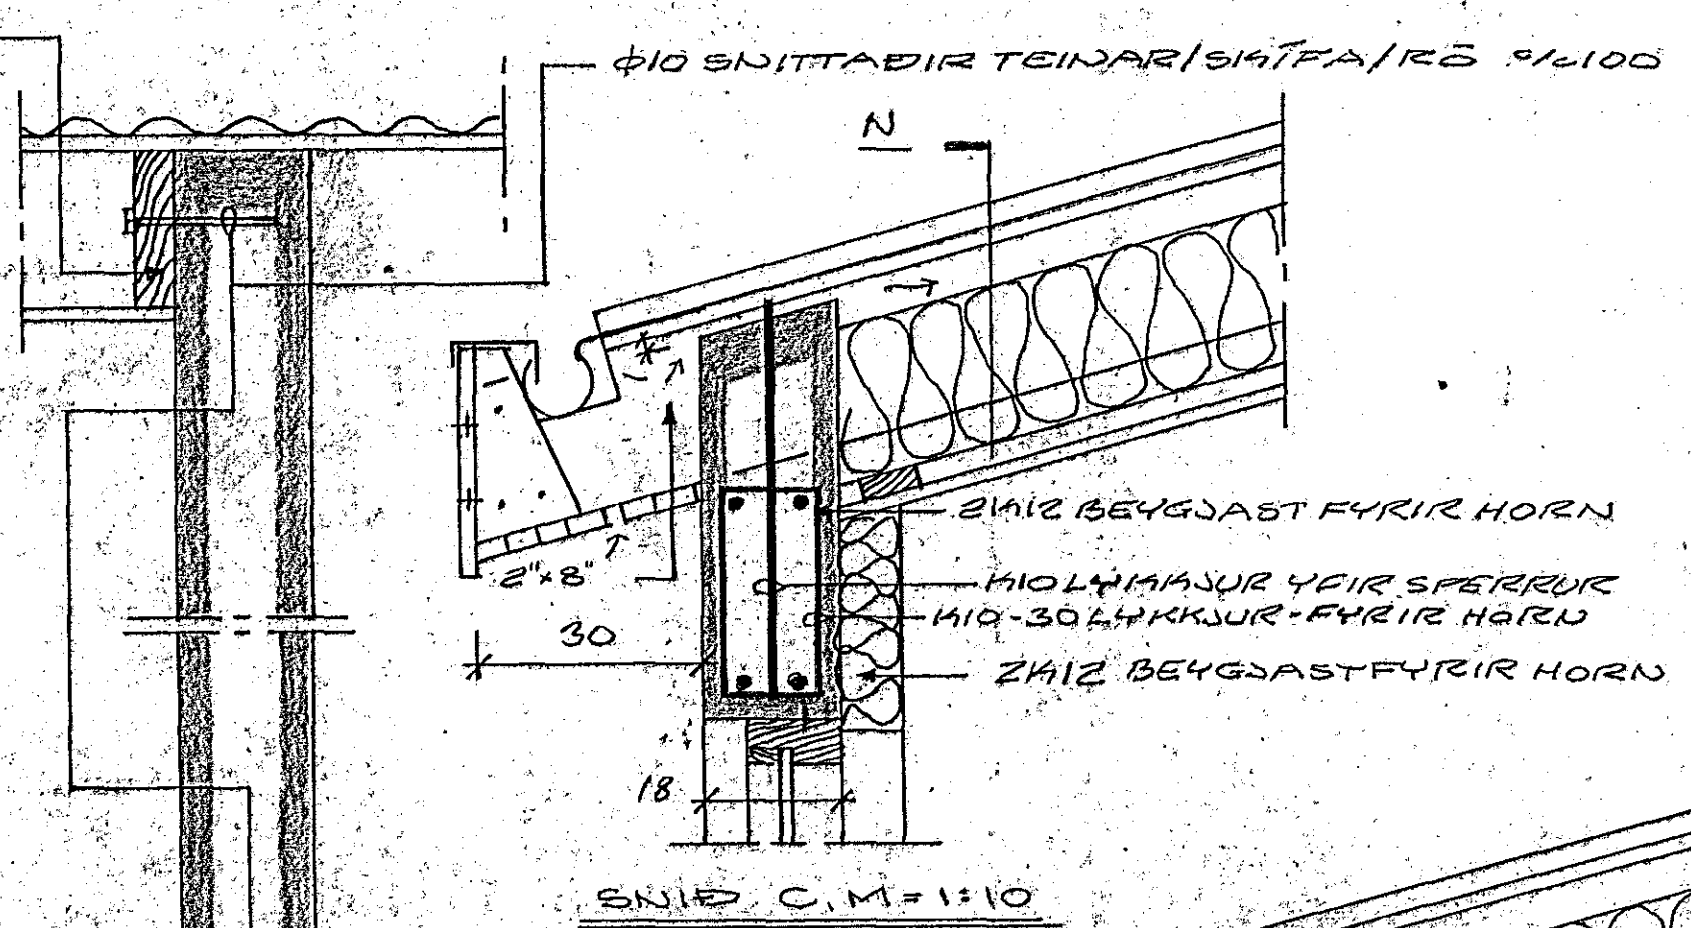



SNIP C. M=1:10

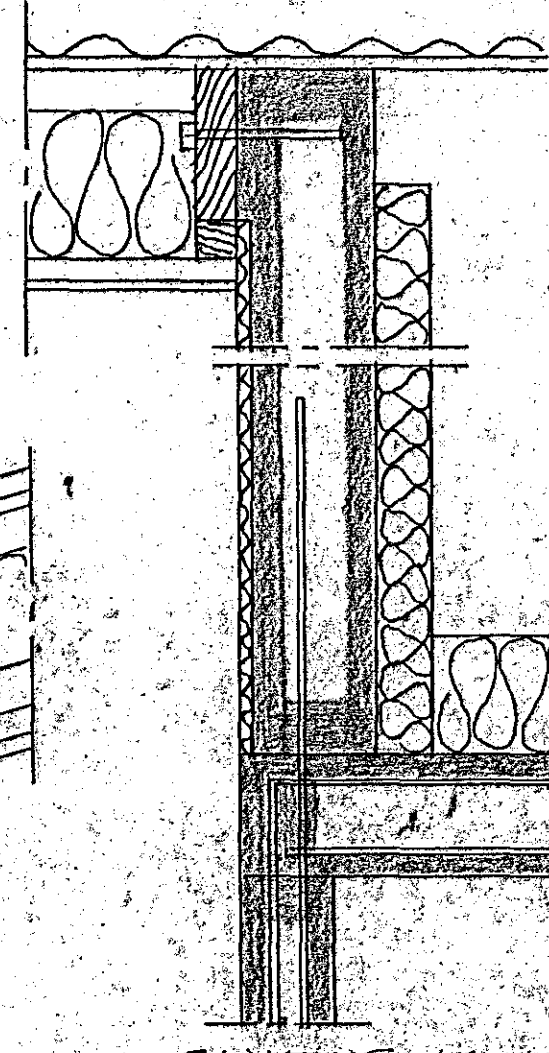


SNIP G. M=1:10

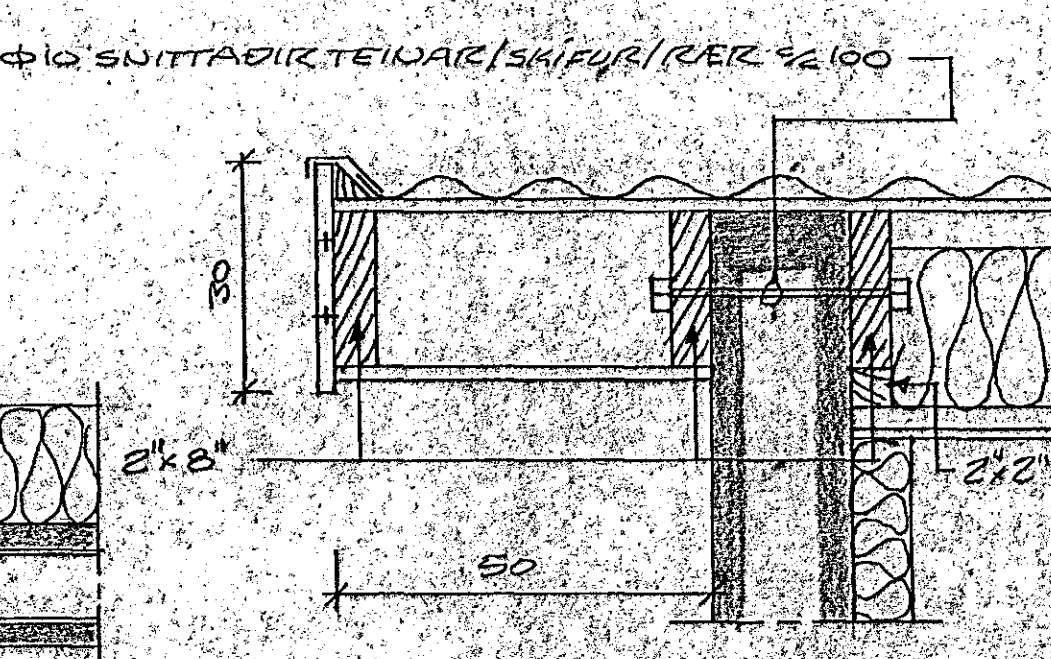


SNIP E. M=1:10

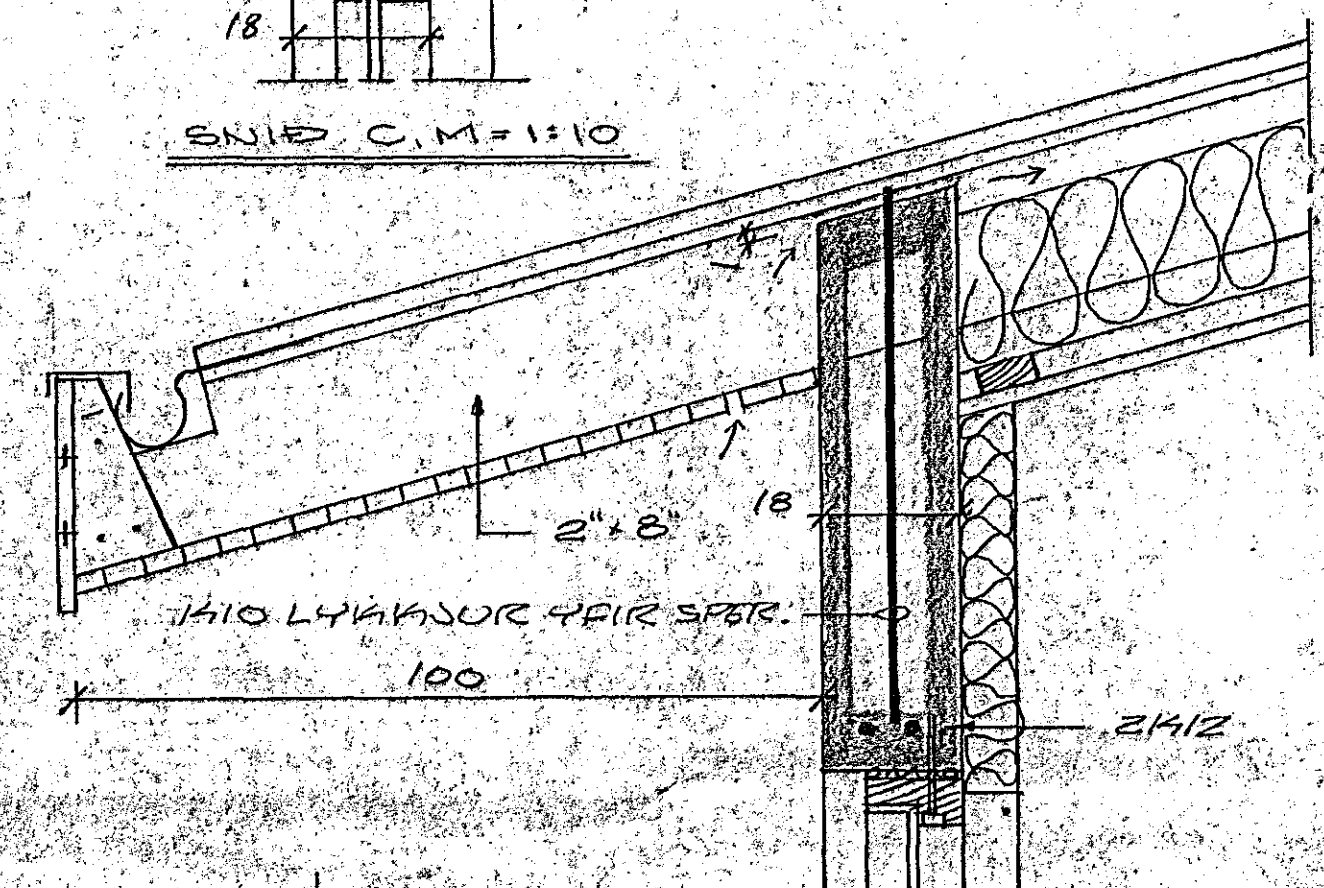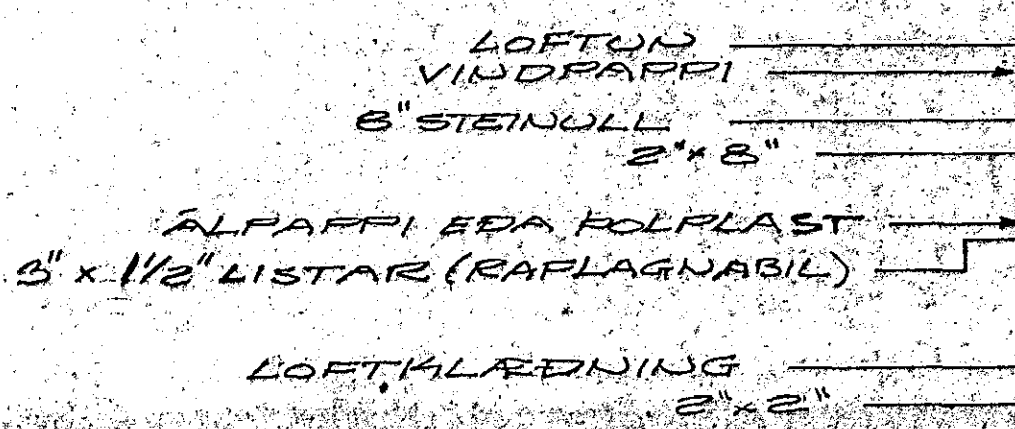


SNIP D. M=1:10

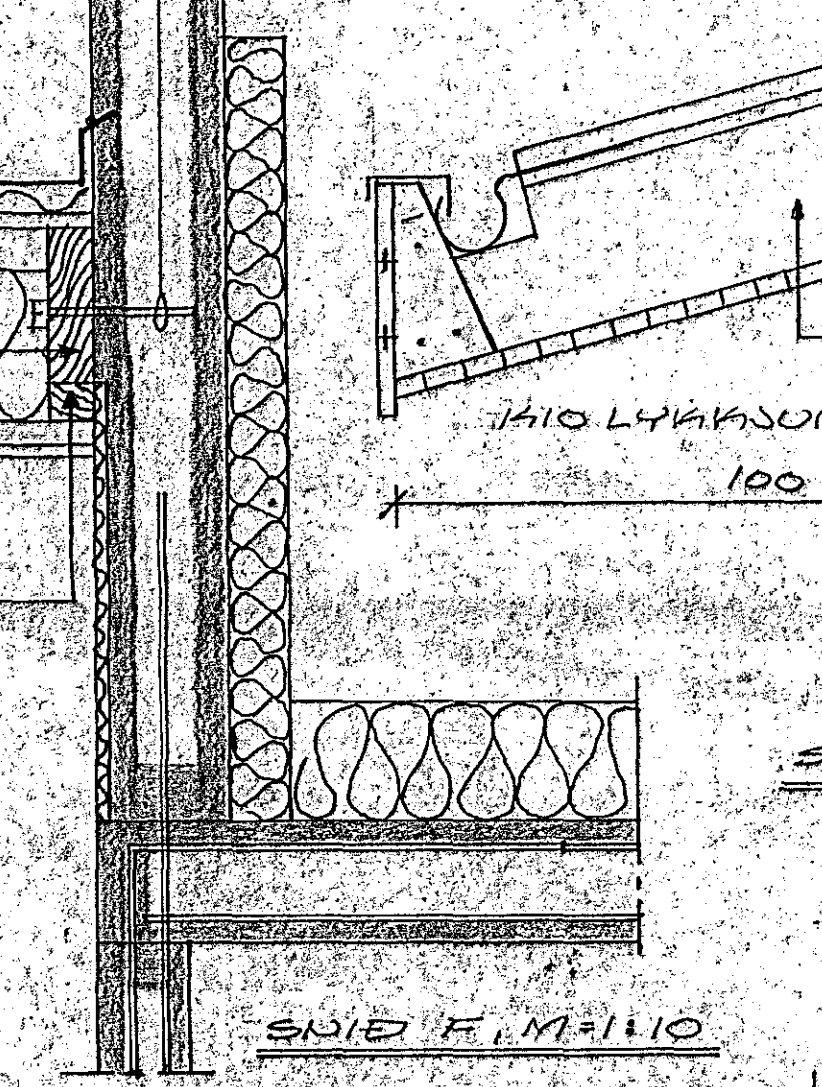


SNIP F. M=1:10

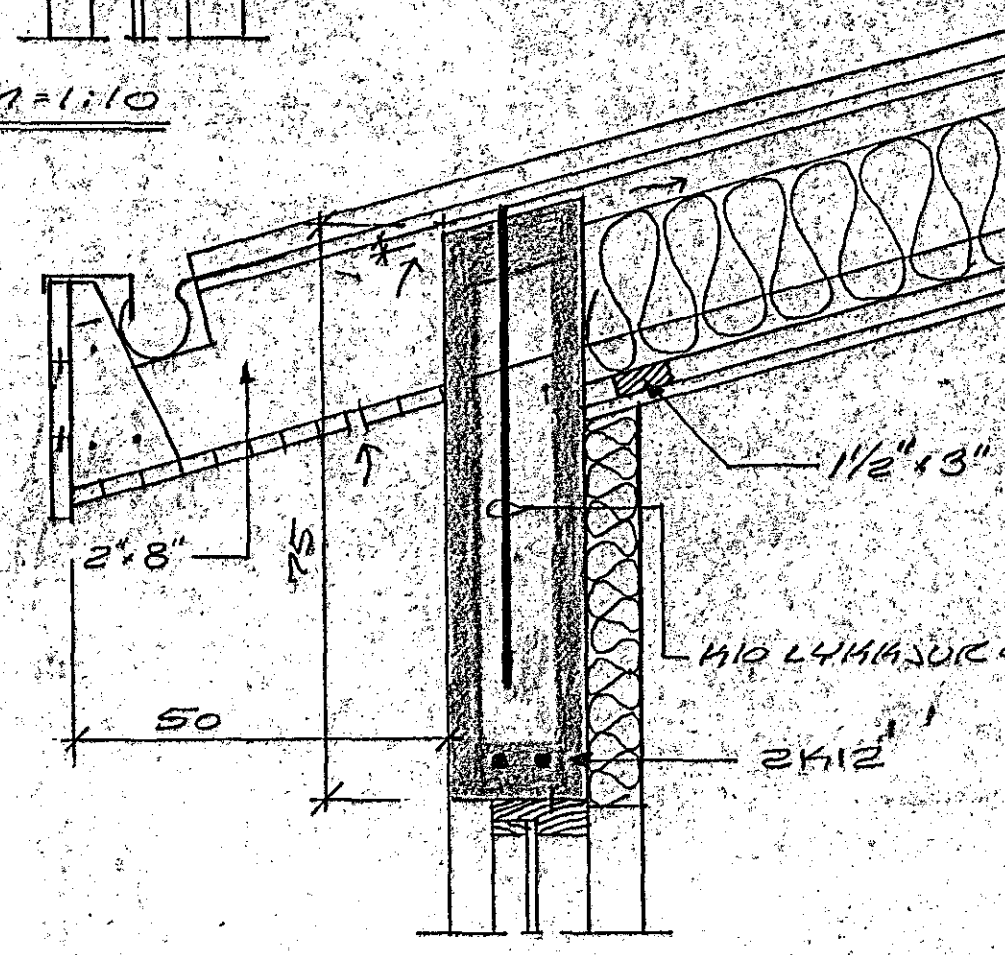

SNIP B. M=1:10

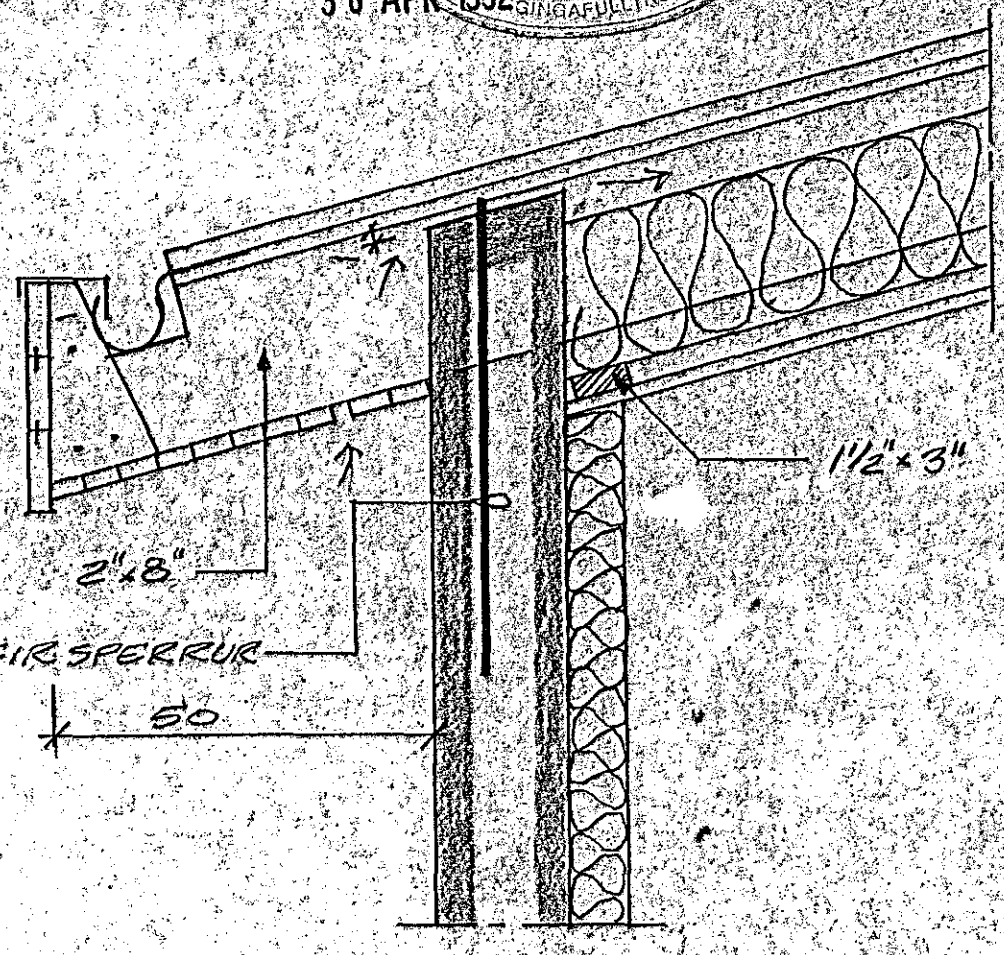

SNIP A. M=1:10

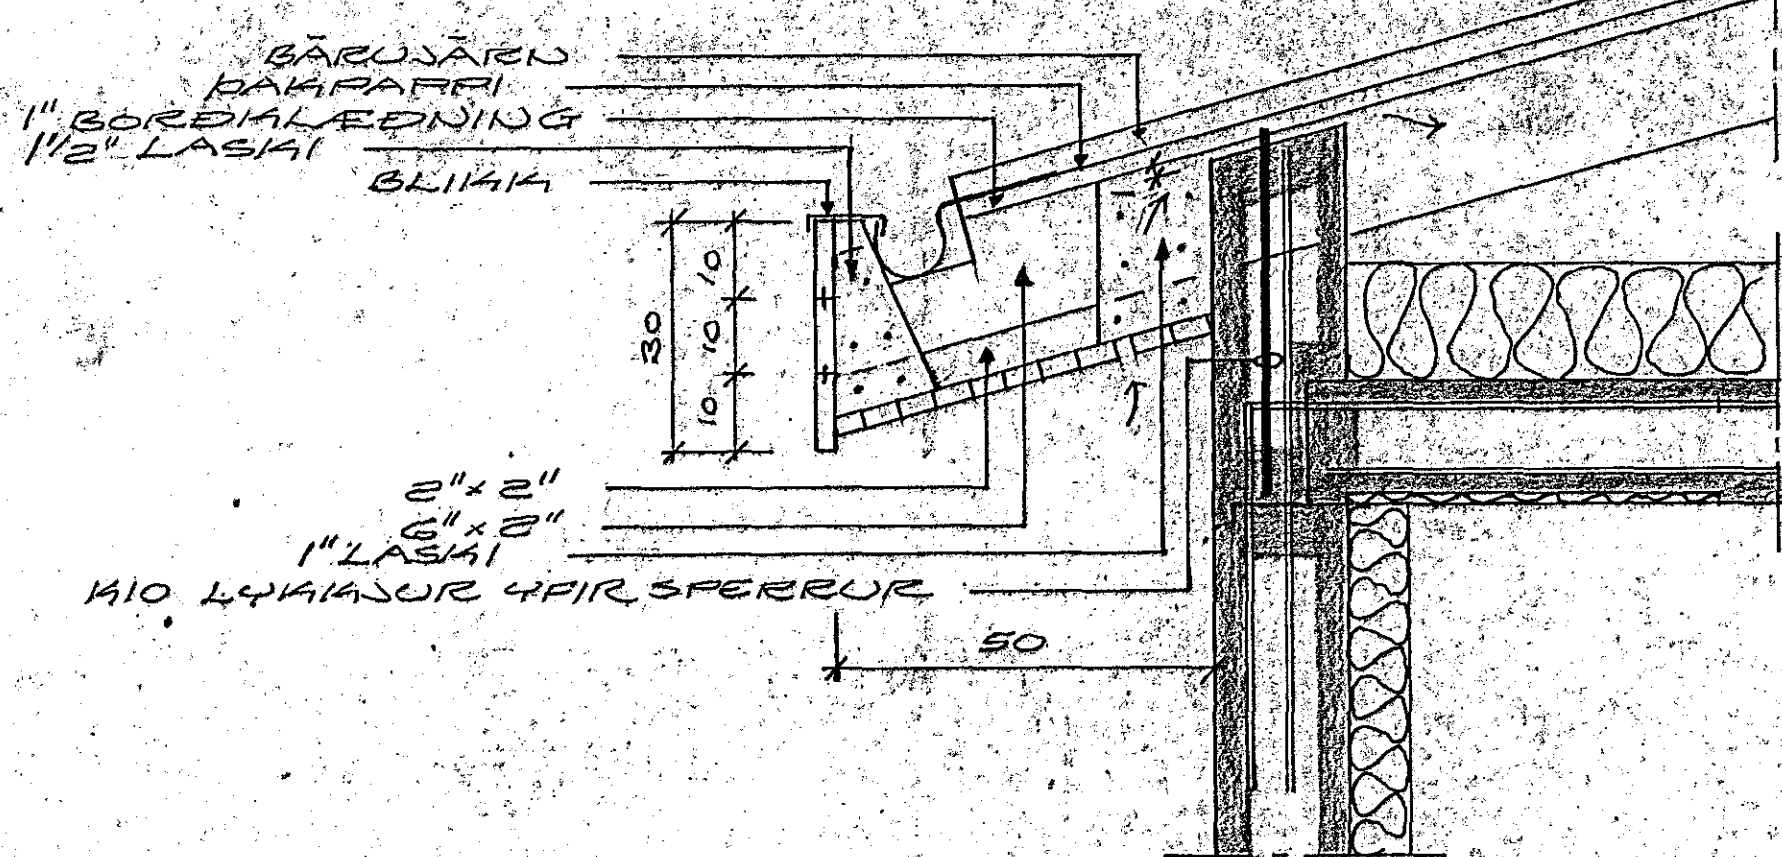

SNIP H. M=1:10



LEIÐJAFBERG NR. 24 9
 HAFNARFJARDI 7 MAES 1992
 ARNARHEAUNI 47 65410
 RAKI
 SERMYNDIR
Agnar Magnússon