

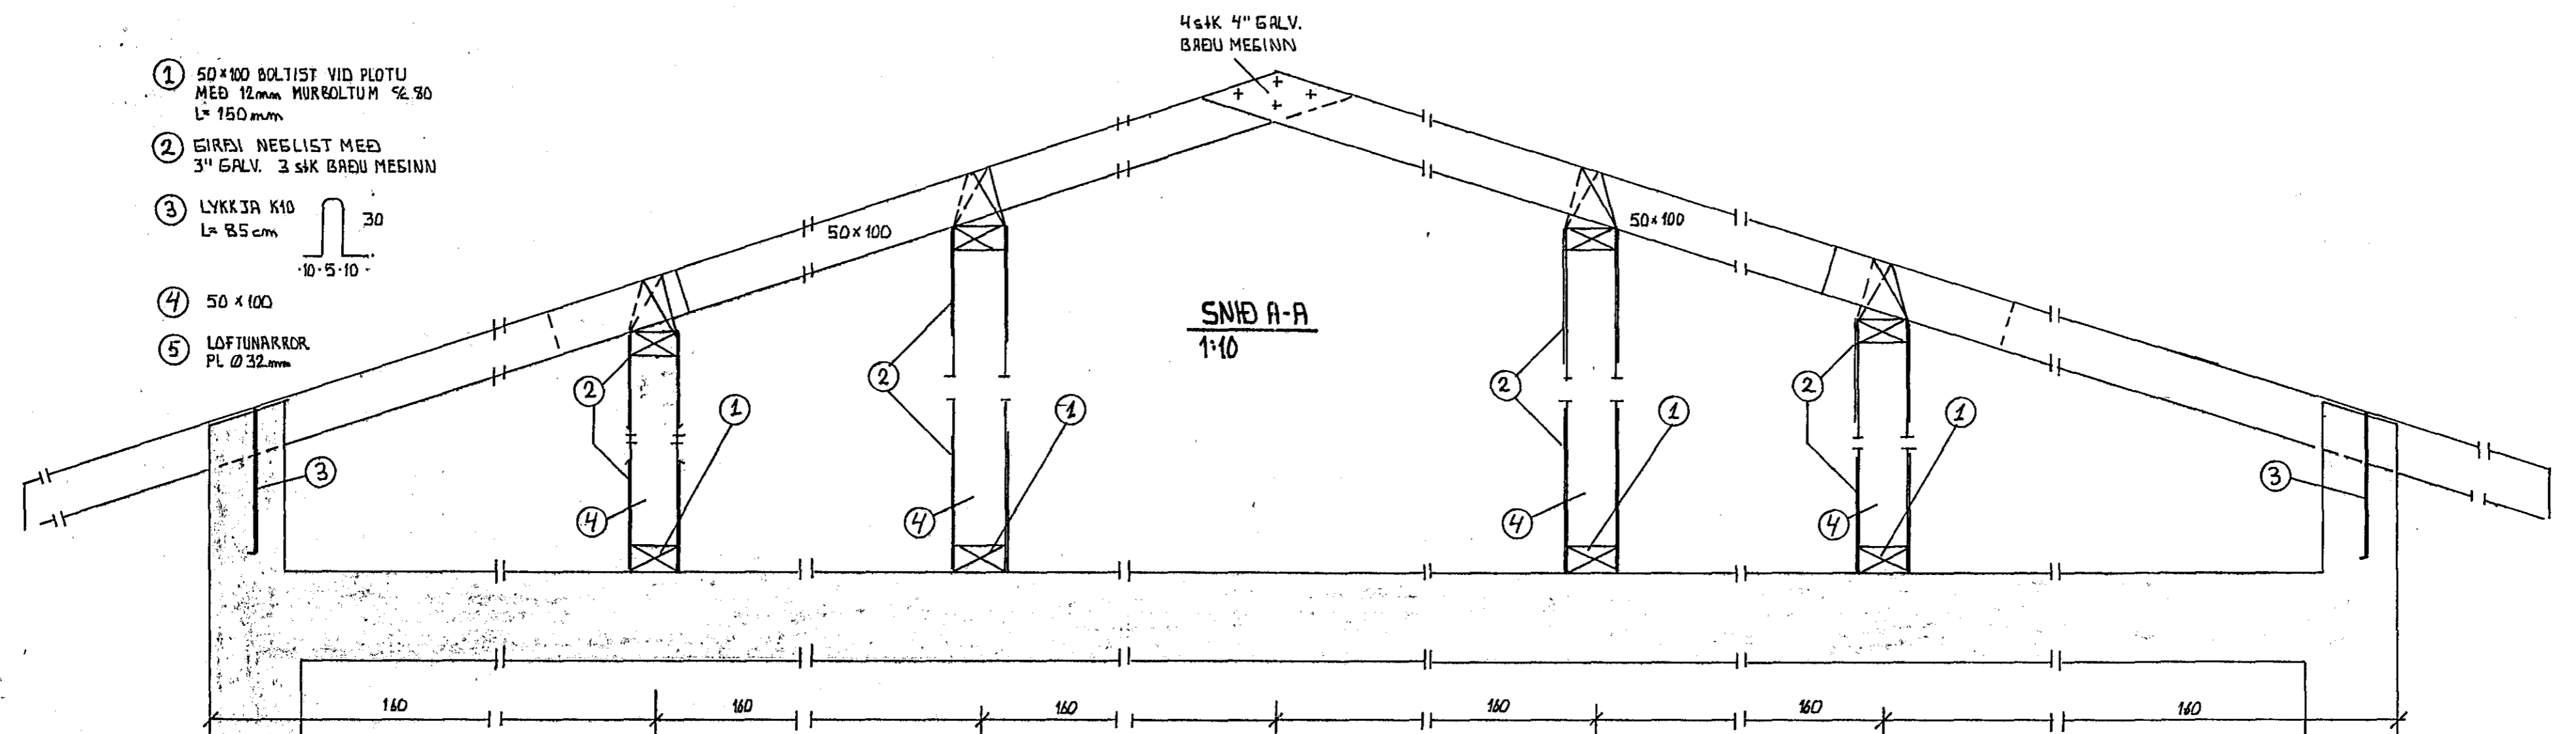


- ① 50x100 BOLTIST VÍÐ PLOTU
MÉÐ 12mm MÚRBOLTUM ½ 20
L= 150mm
- ② EIRFI NEBLIST MÉÐ
3" GALV. 3 SÍK BAEU MEGINN
- ③ LYKKJA K10
L= 85cm
- ④ 50 x 100
- ⑤ LÖFTUNARROR
PL Ø 32mm

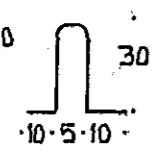


SNID A-A
1:10

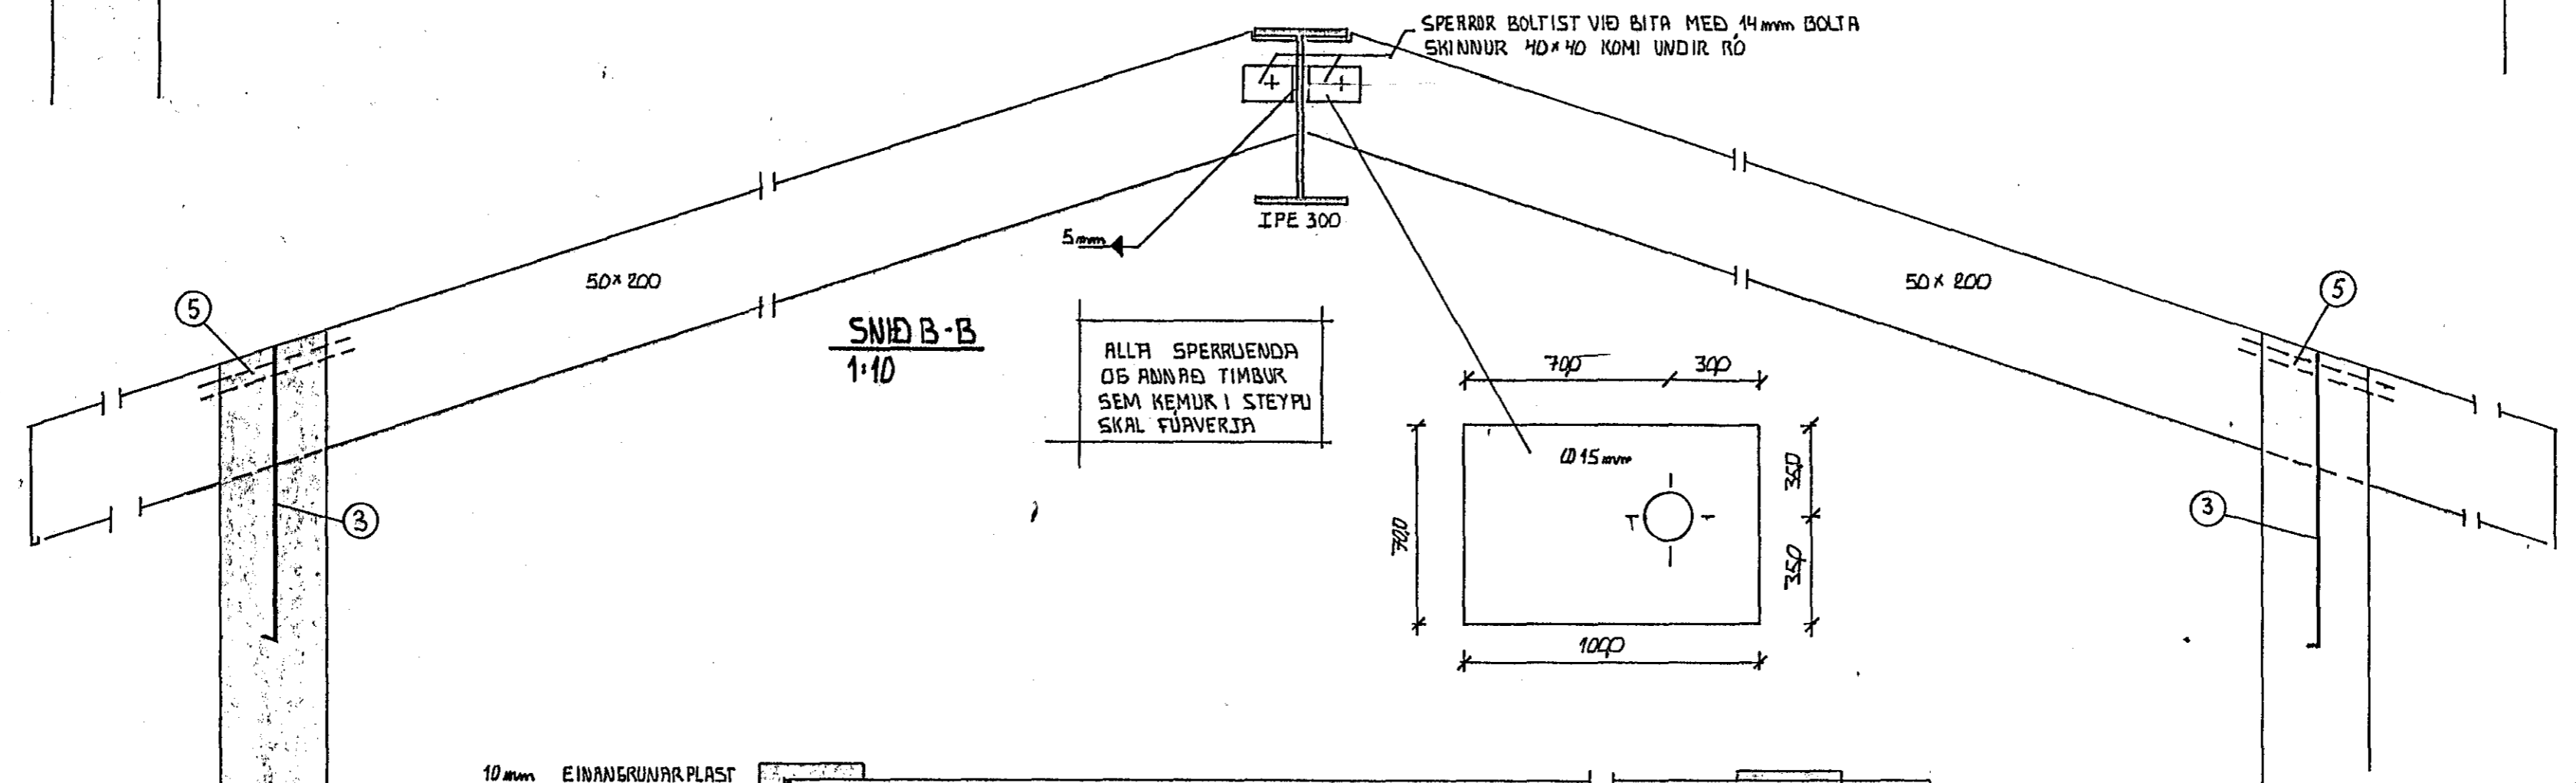


SPERROR BOLTIST VÍÐ BITA MÉÐ 14mm BOLTA
SKINNUR 40x40 KOMI UNDIR RÓ

ALLA SPERRUENDA
OG ANNAR TIMBUR
SEM KEMUR Í STEYFU
SKAL FÚAVERJA

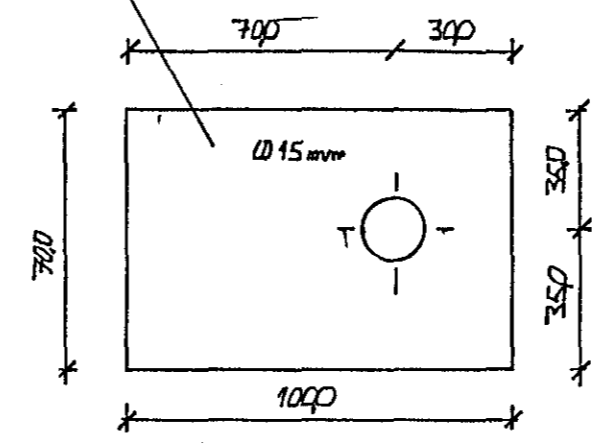

SNID B-B
1:10

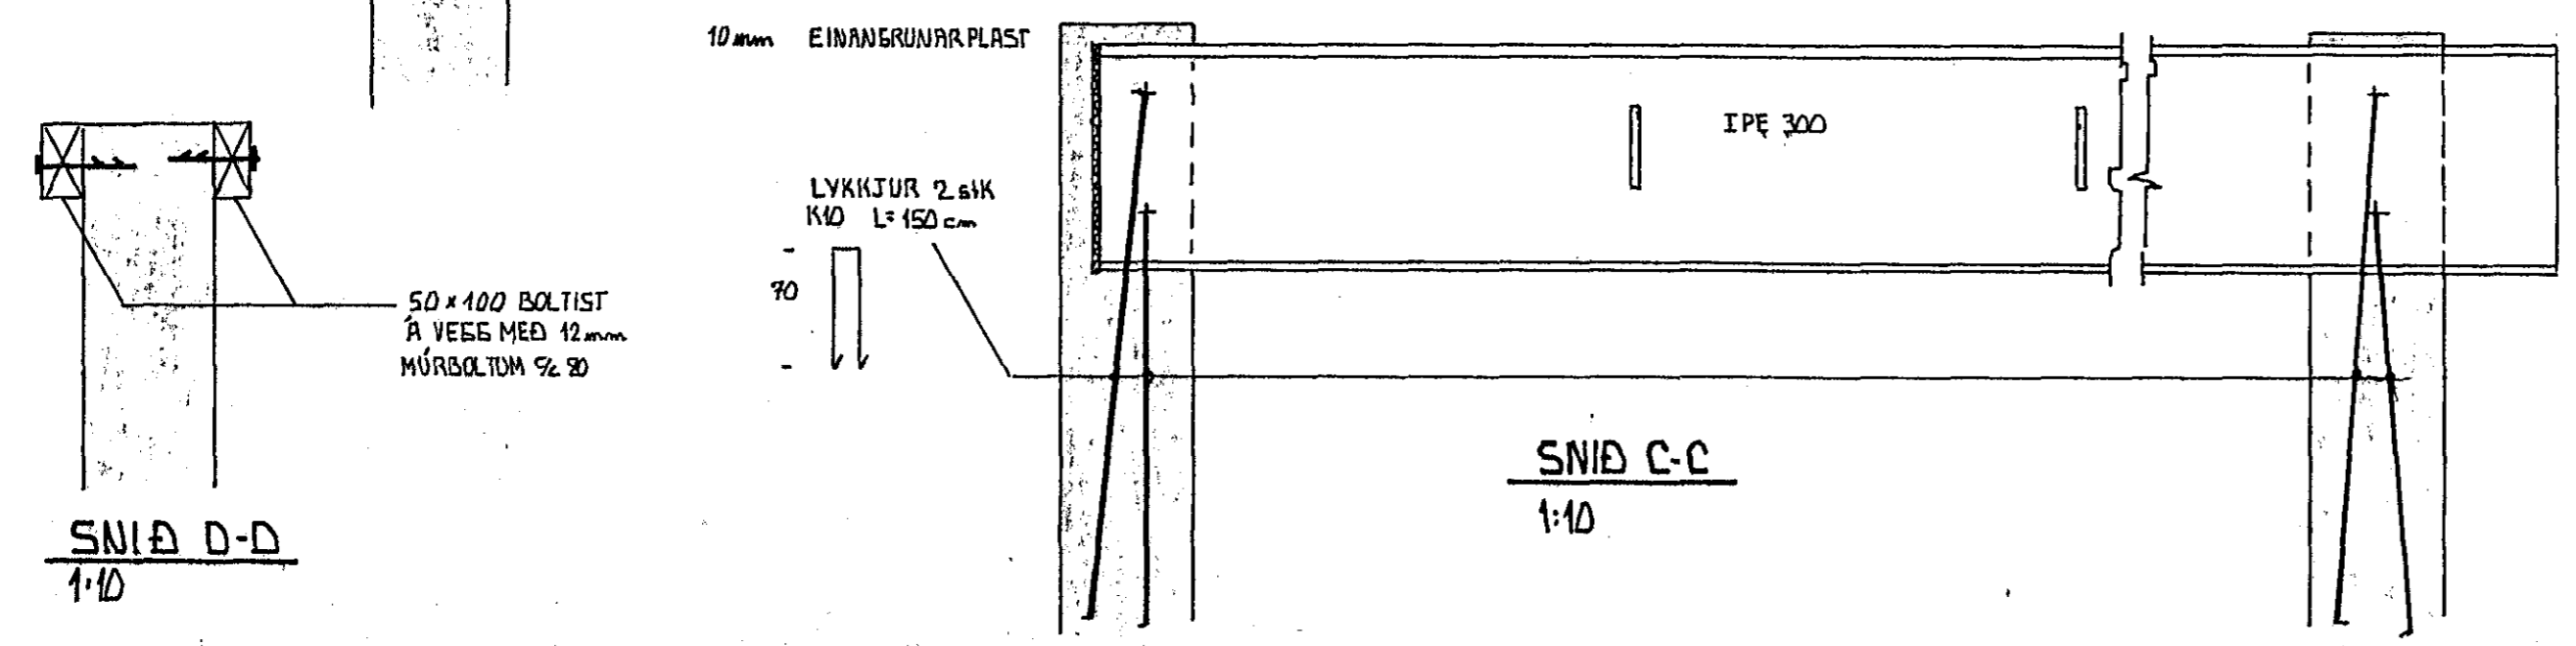


50 x 100 BOLTIST
Á VEGG MÉÐ 12mm
MÚRBOLTUM ½ 20

LYKKJUR 2 SÍK
K10 L= 150cm

SNID C-C
1:10

SNID D-D
1:10

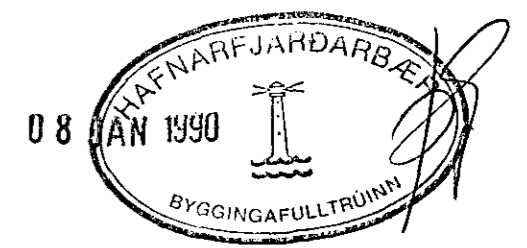

LÆKTARBERG 25 HAFNARFIRÐI	DAGS OKT '89
	MKV 1:10
SPERRUR / SNID	REIKN: EV SAMP EV
EYJOLFUR VALGARÐSSON BYGGINGAT/EKNIFRUÐINGUR	LAUFVANGUR 12 SÍMI 54793