



SNID 8 - 8 ^ 1:20

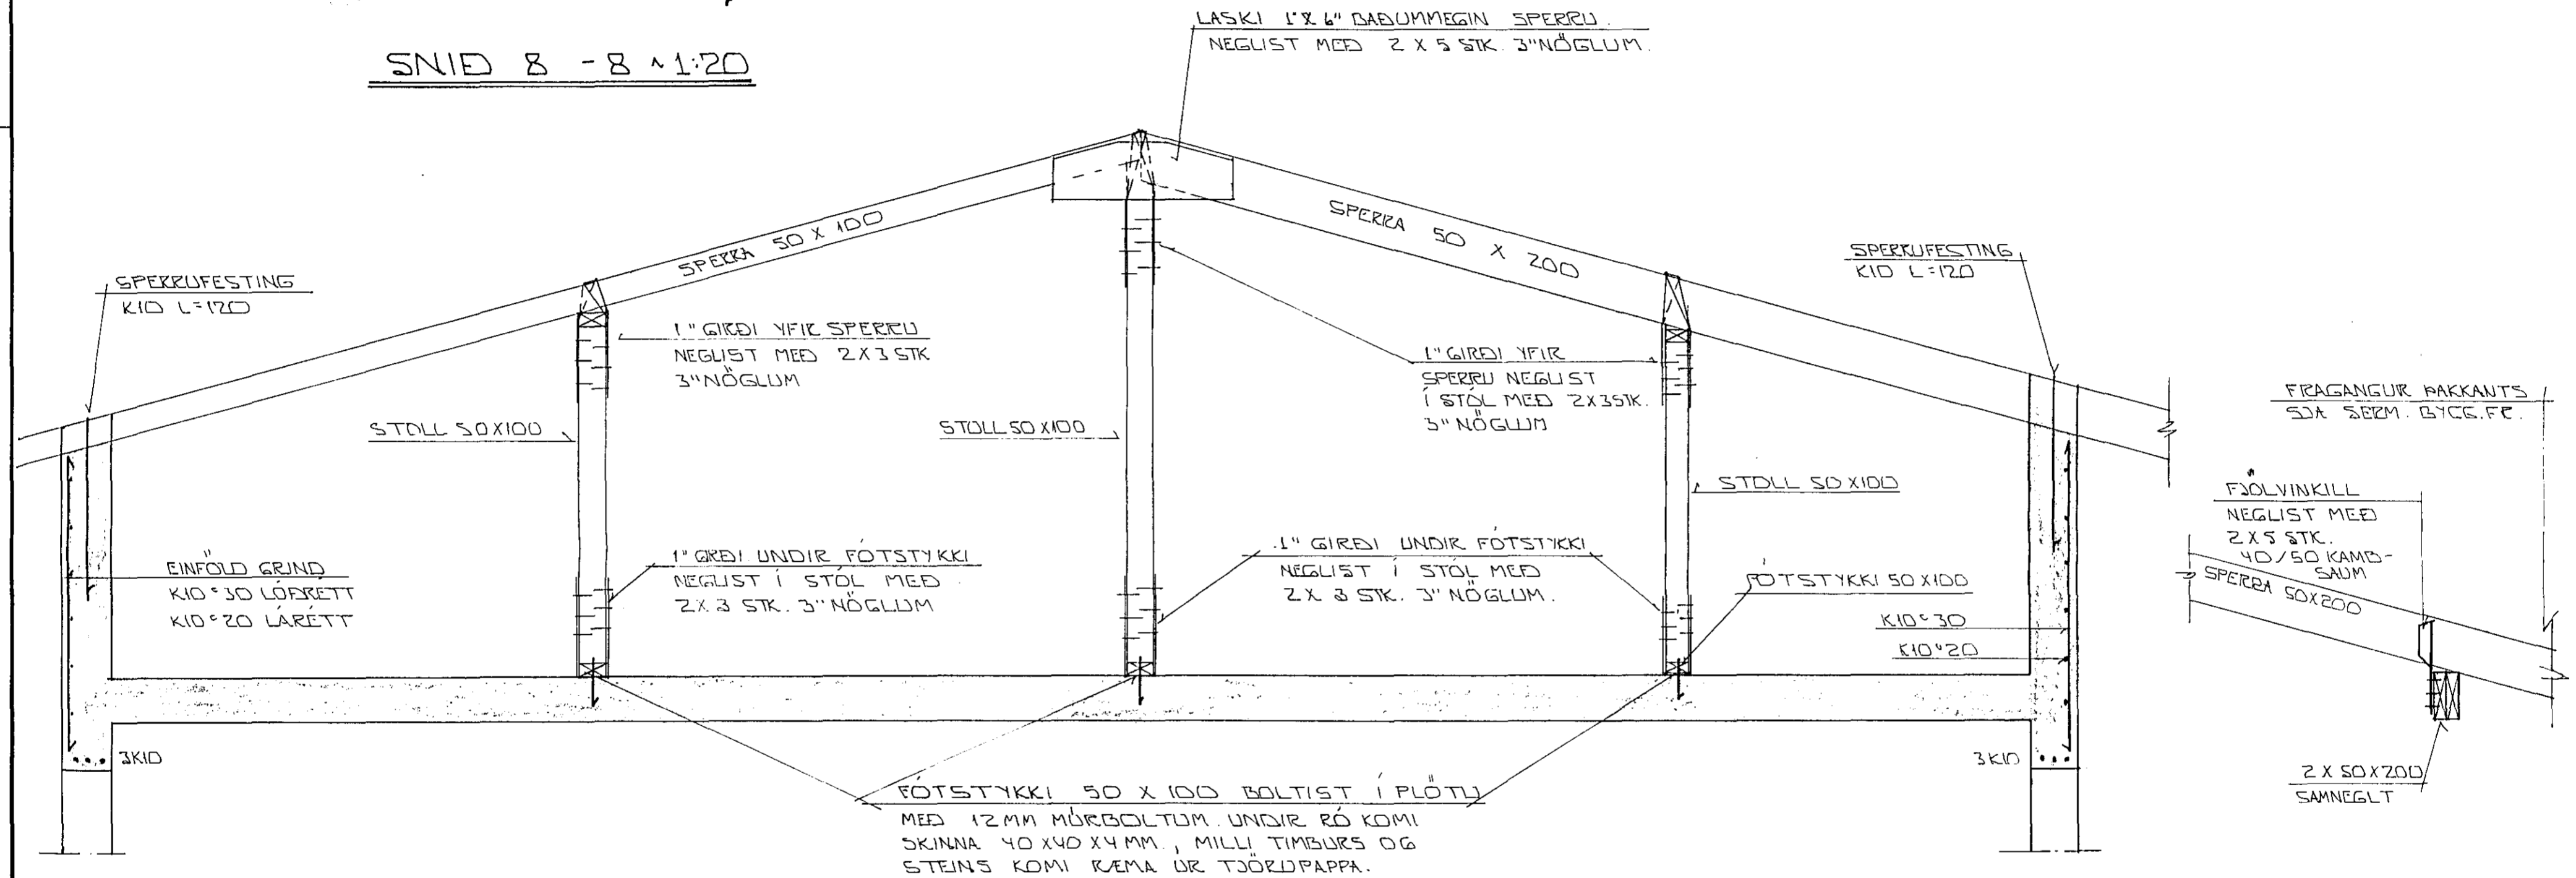

SNID 7 - 7 ^ 1:20

SKYRINGAR:

ALMENNAR SKYRINGAR SJA BL. NR. 1-01
 SNID MERKT 7-7 OG 8-8 SJA
 BL. NR. 1-05.

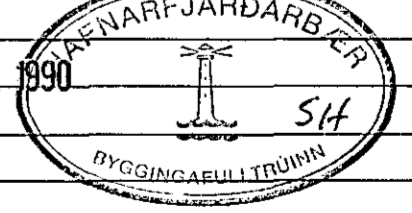3 JUL 1890			
BR. NR.	DAGS	EDLI BREVTINGAR	SIGN.
LÆKJARBERG 26 HAFNARFJÖRÐI		DAGS JÚNÍ '90	
HAKVIKKI: SNID OG SÉRMYNDIR.		HANNAÐ	
MÆLIKV. ^ 1:20		TEIKNAD	
SIGURÐUR ÞORLEIFSSON TEKNIFRÆÐINGUR F. T. E. I.		VERK NR. 8915	
STRANDGÖTU 11 HAFNARFJÖRÐI SÍMI 54751		BLAD NR. 1-06	