



3/11 88
Fulla t. sed
Abund
[Signature]

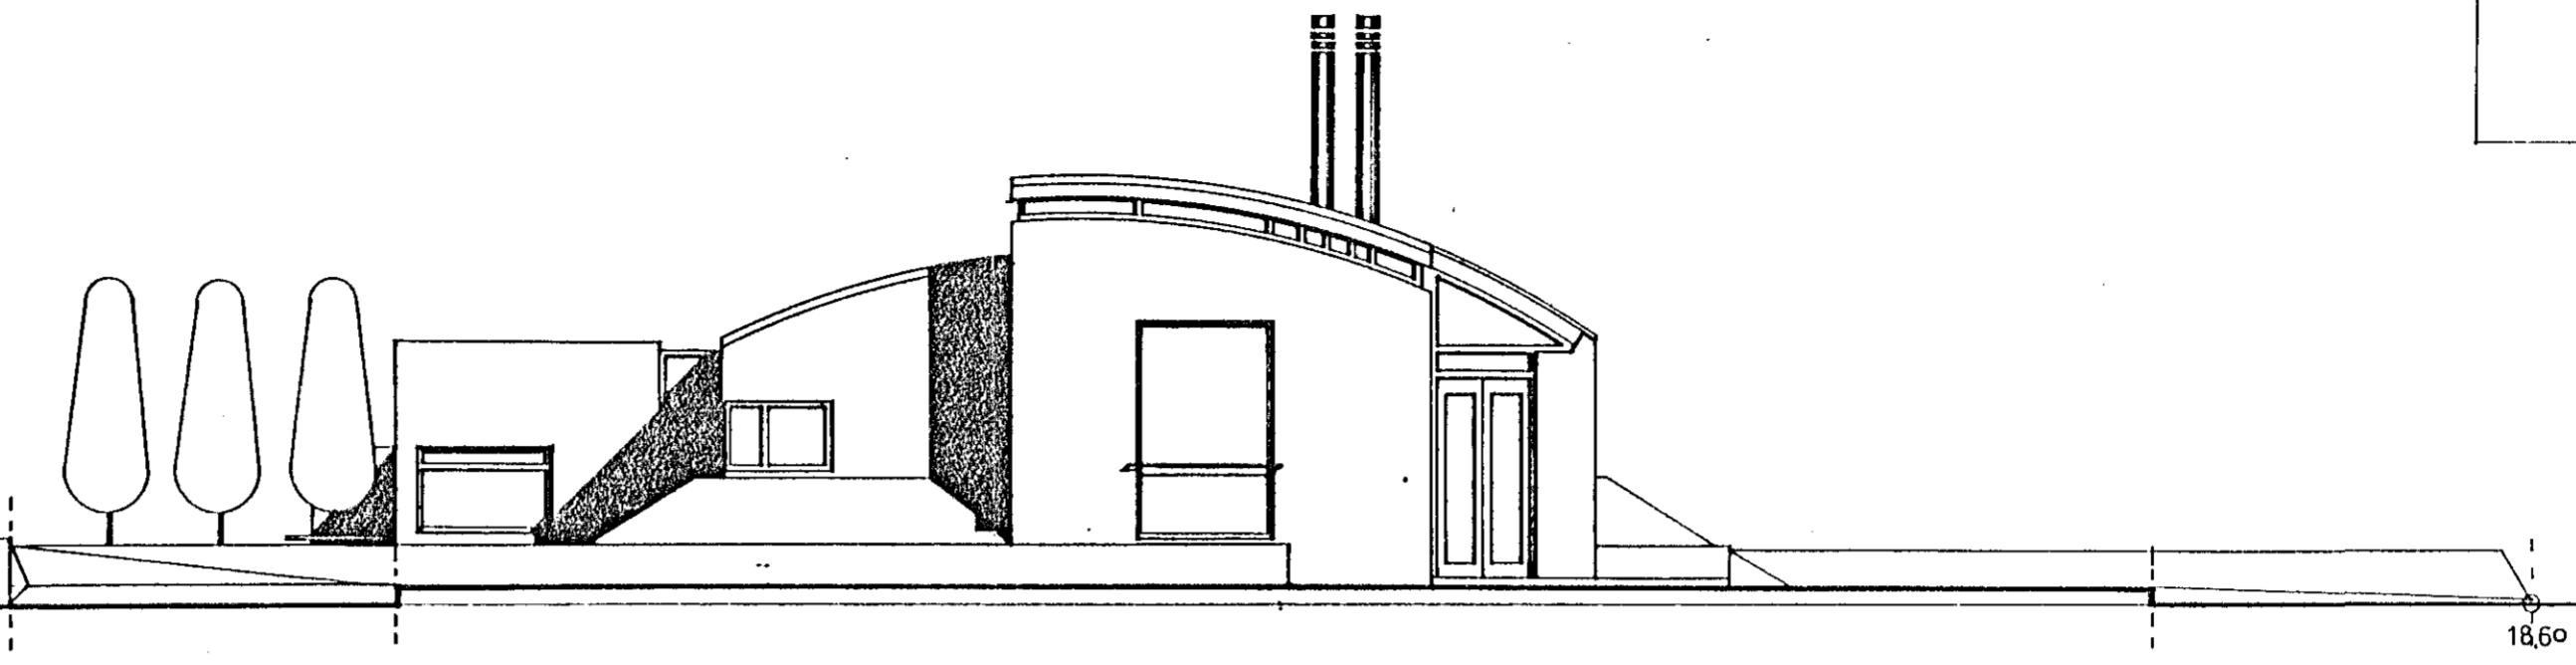

nordvestur

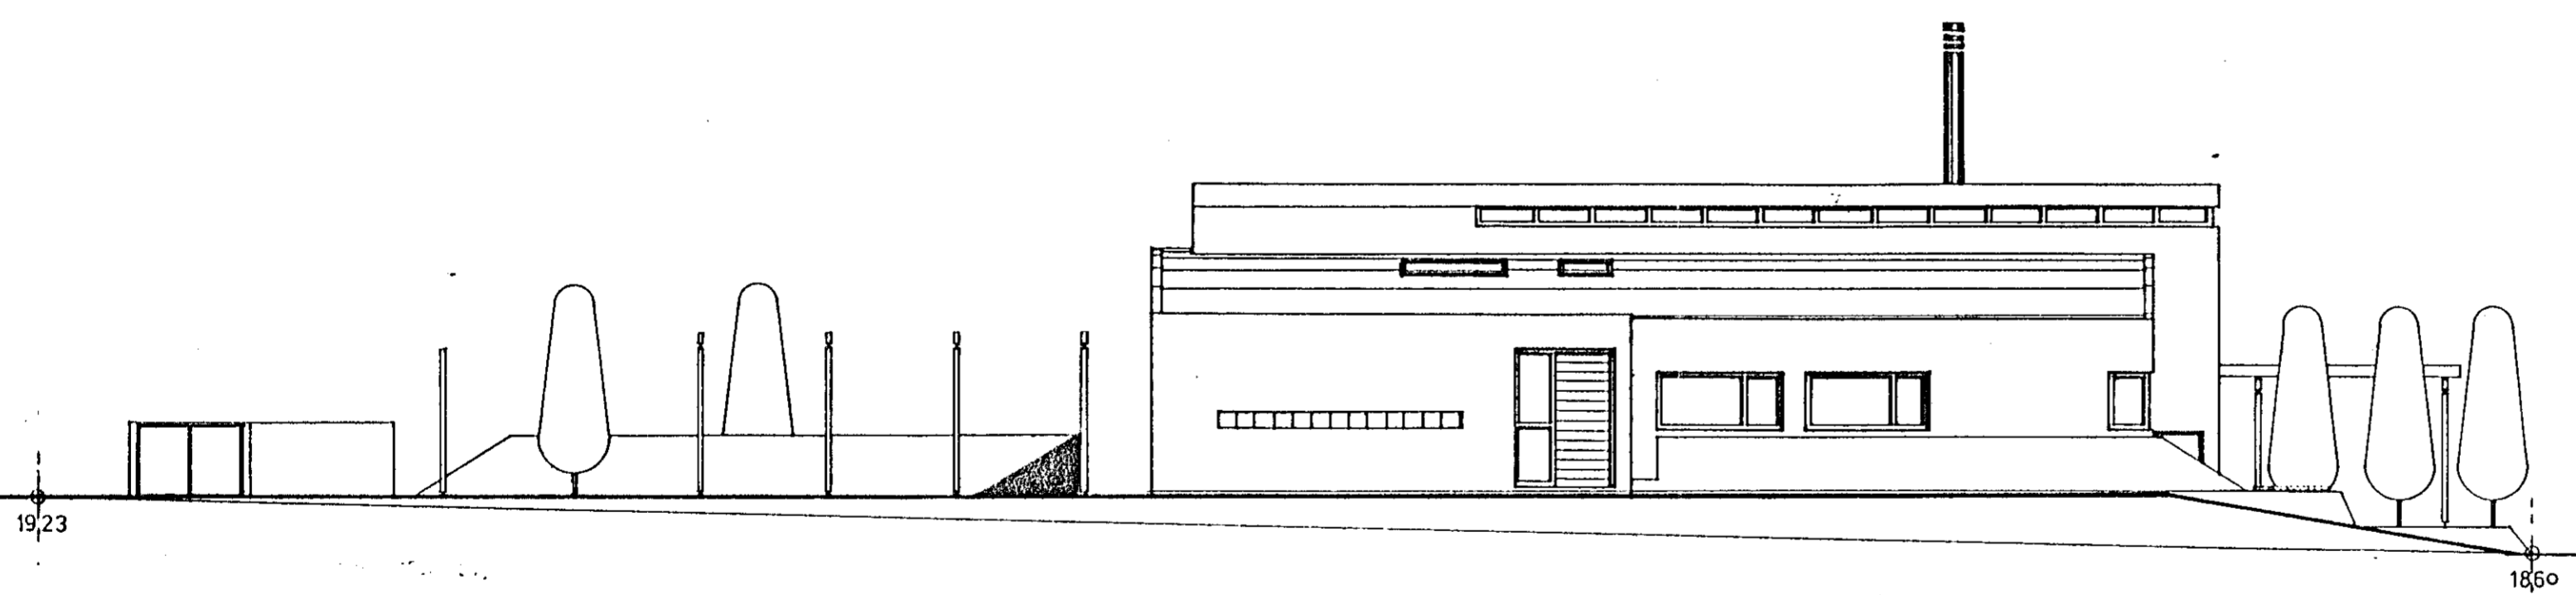

nordáustur

Lækjarberg 30 · Hafnarfjörður
einbýli
útlitsmyndir
kvardi 1:100 dags 111088
[Signature], 5 Sig. Halldórs
Olafur Tr Mathiesen b arch faí
Sigurdur Halldórsson arkitekt faí