




LANGBAND 2x4"
MILLISPERER 2x8"
LIMTRÉ 90x300

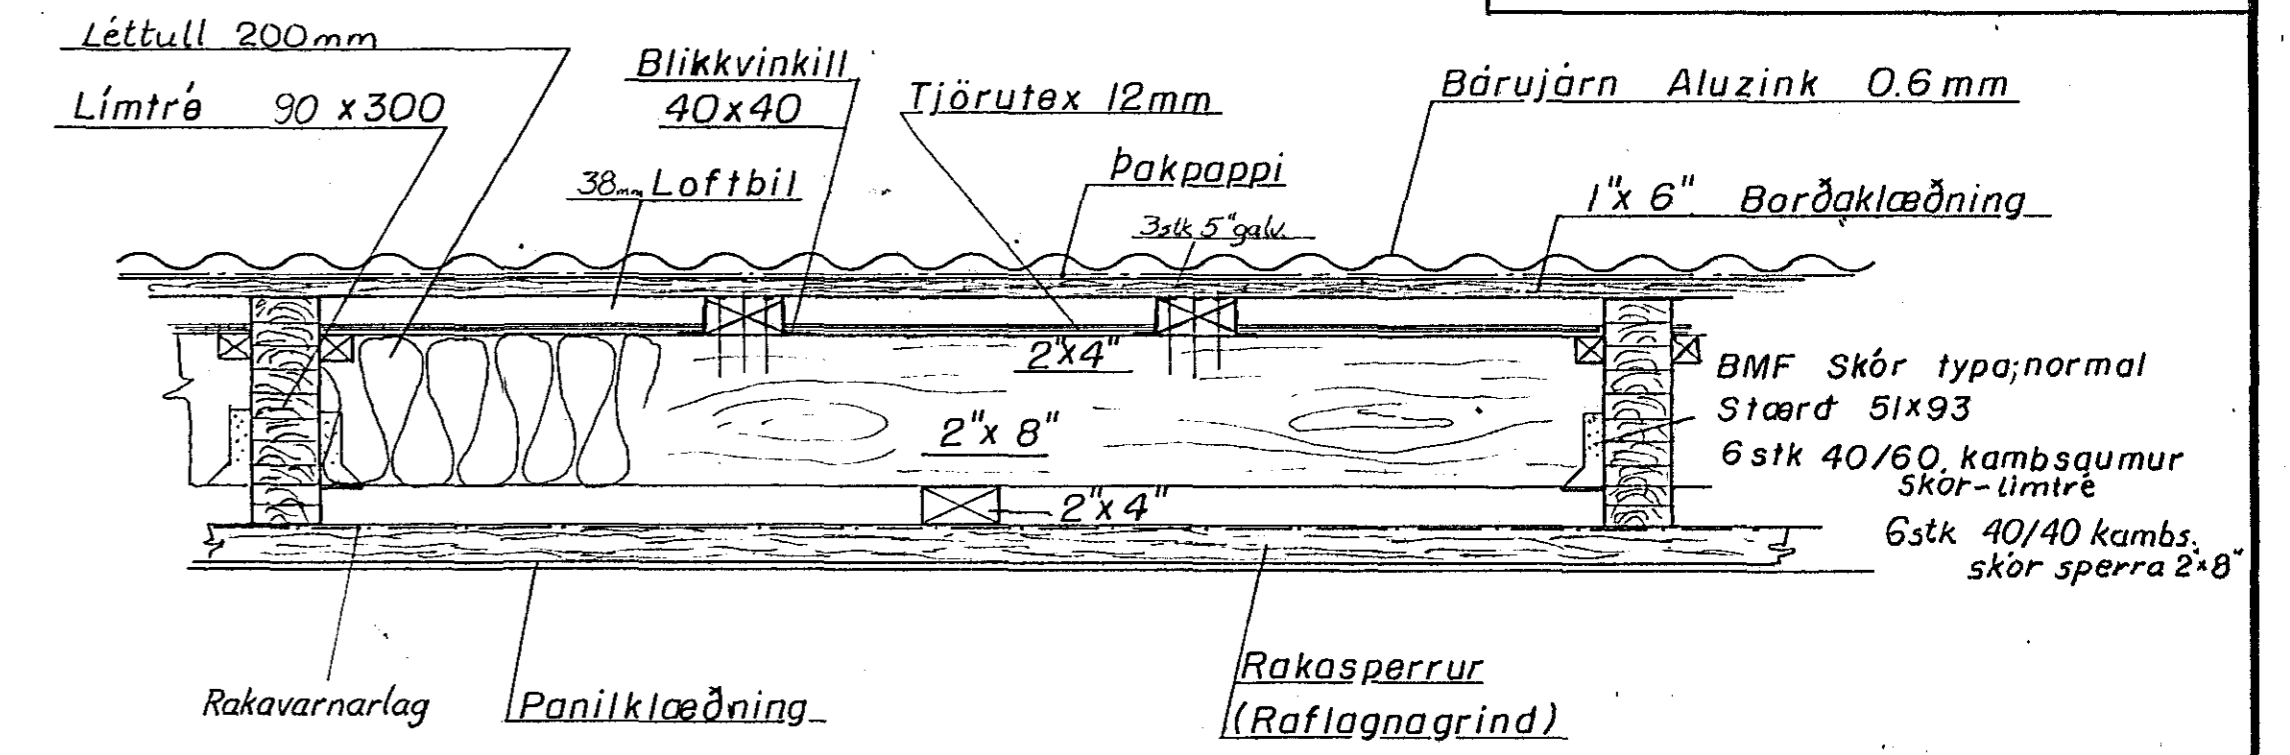


SNID H-H
MKV. 1:10

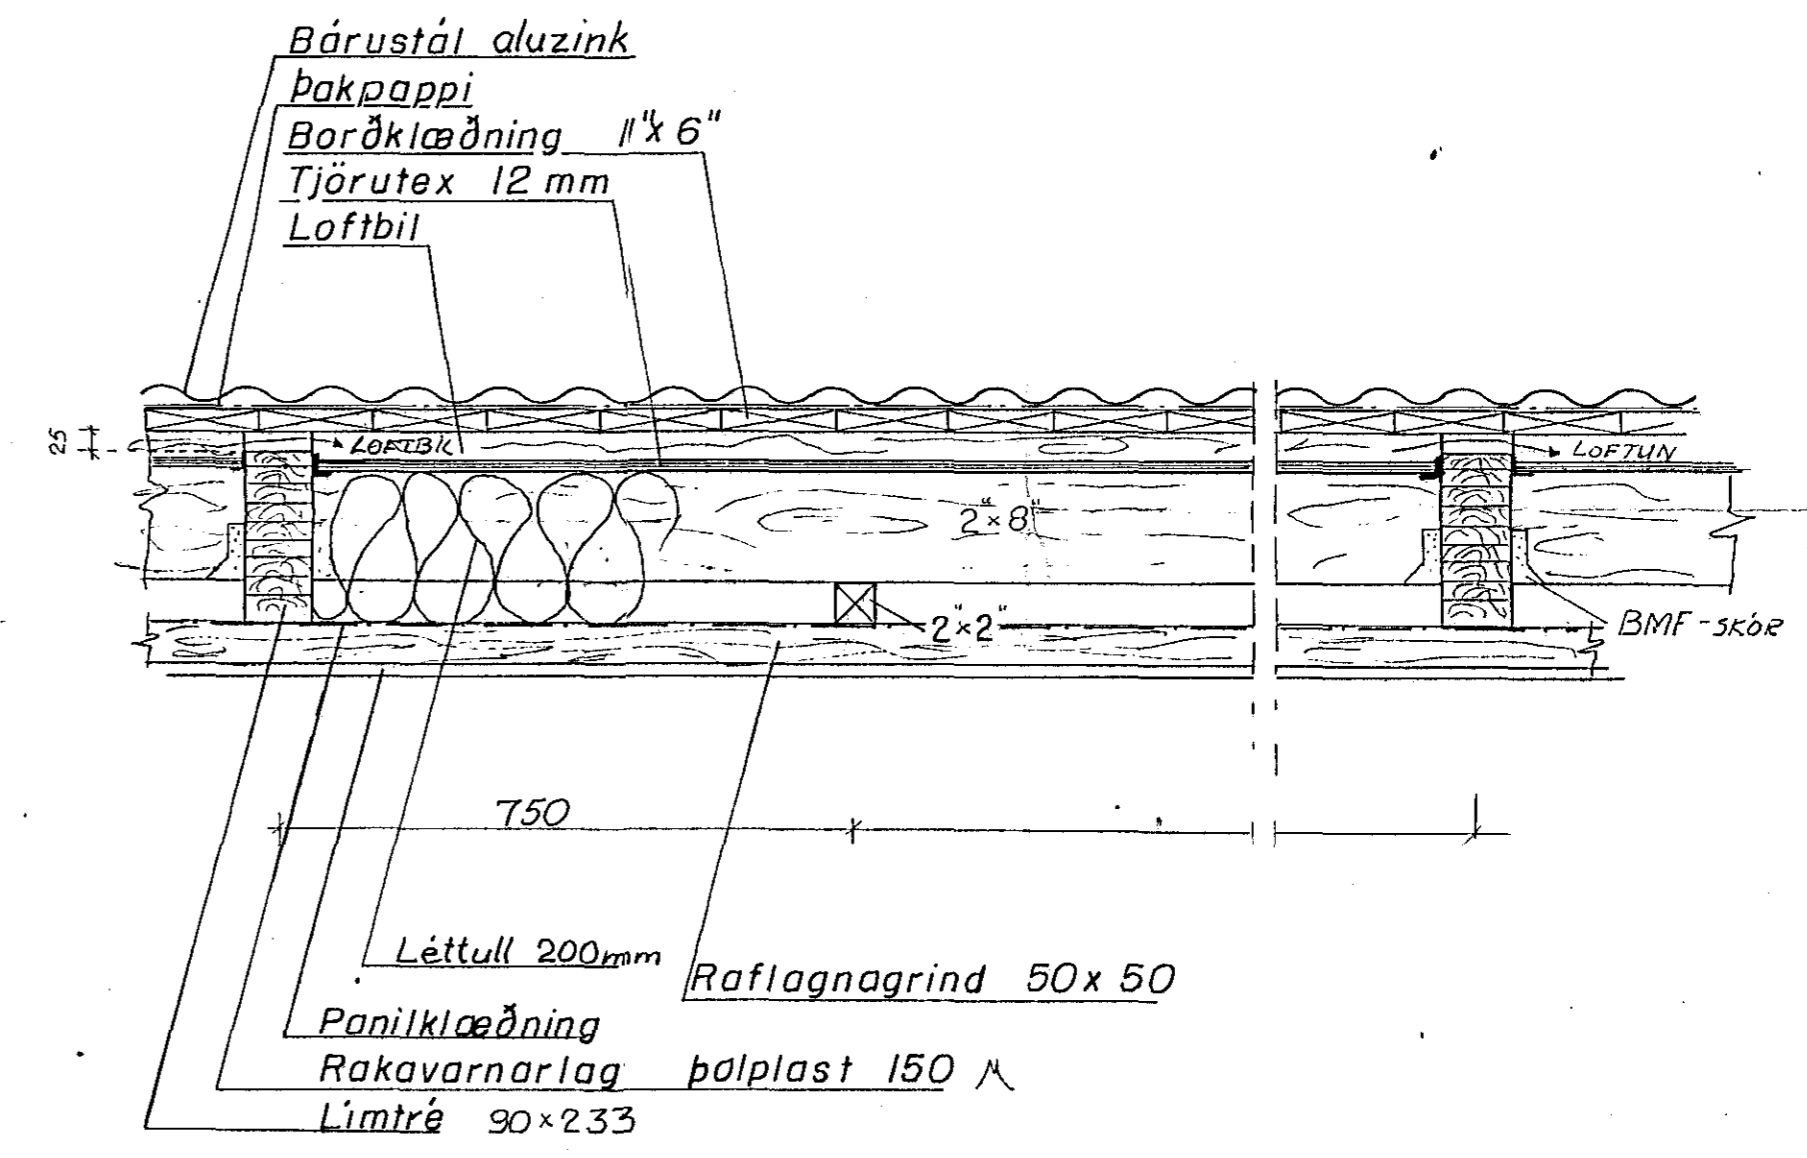

SNID I-I
MKV. 1:10

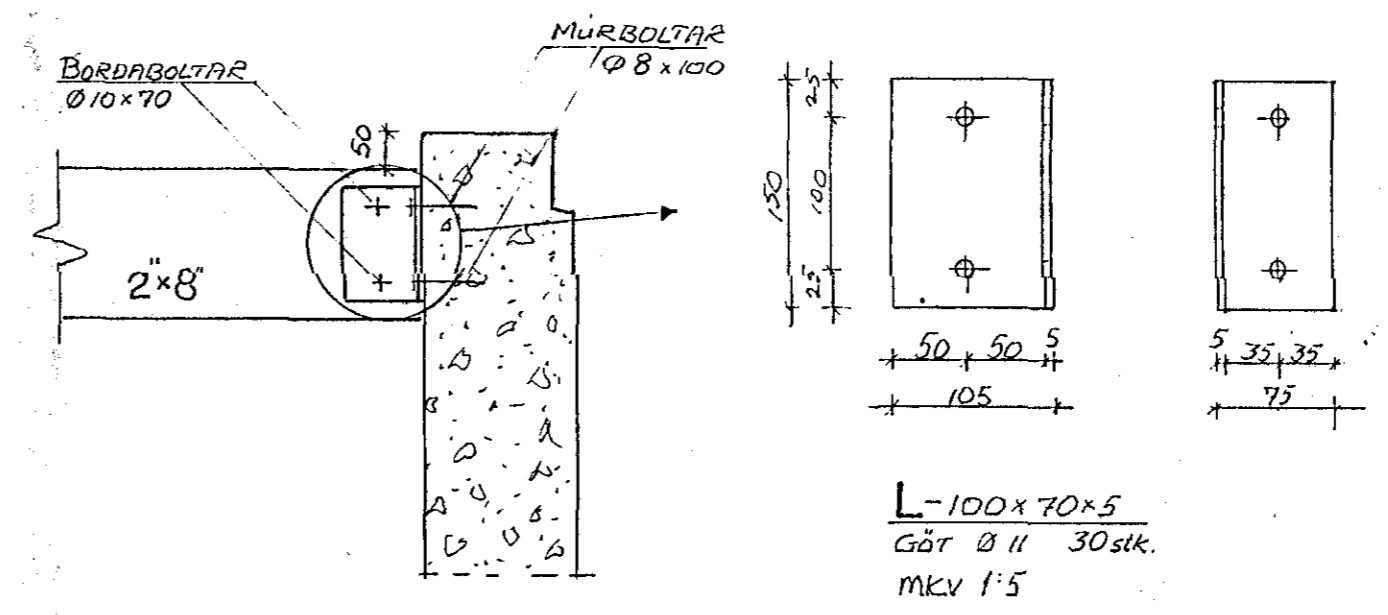

SNID J-J
mkv. 1:10

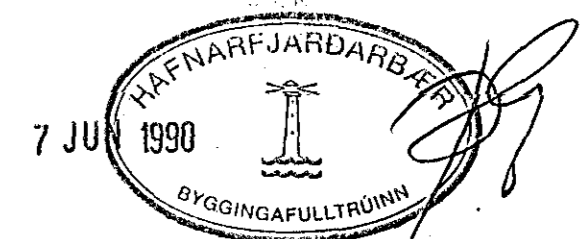

Fjöldi	Heiti	Nr.	Efni	Teikn. nr.	Althugasemd	Blöð
LÆKJARBERG 30.		Mkv. 1:50	Dags. Mai '90	Teikn. Ragn. Björnsdóttir		
SPERRUPLAN				Reikn. #		
PORGEIR PORGEIRSSON mtf				Hannað. Porgeir Porgeirsson		
				Teikn. nr. 4030		
				Verk. nr.		