


Lækjarberg 31 Hafnarfirði

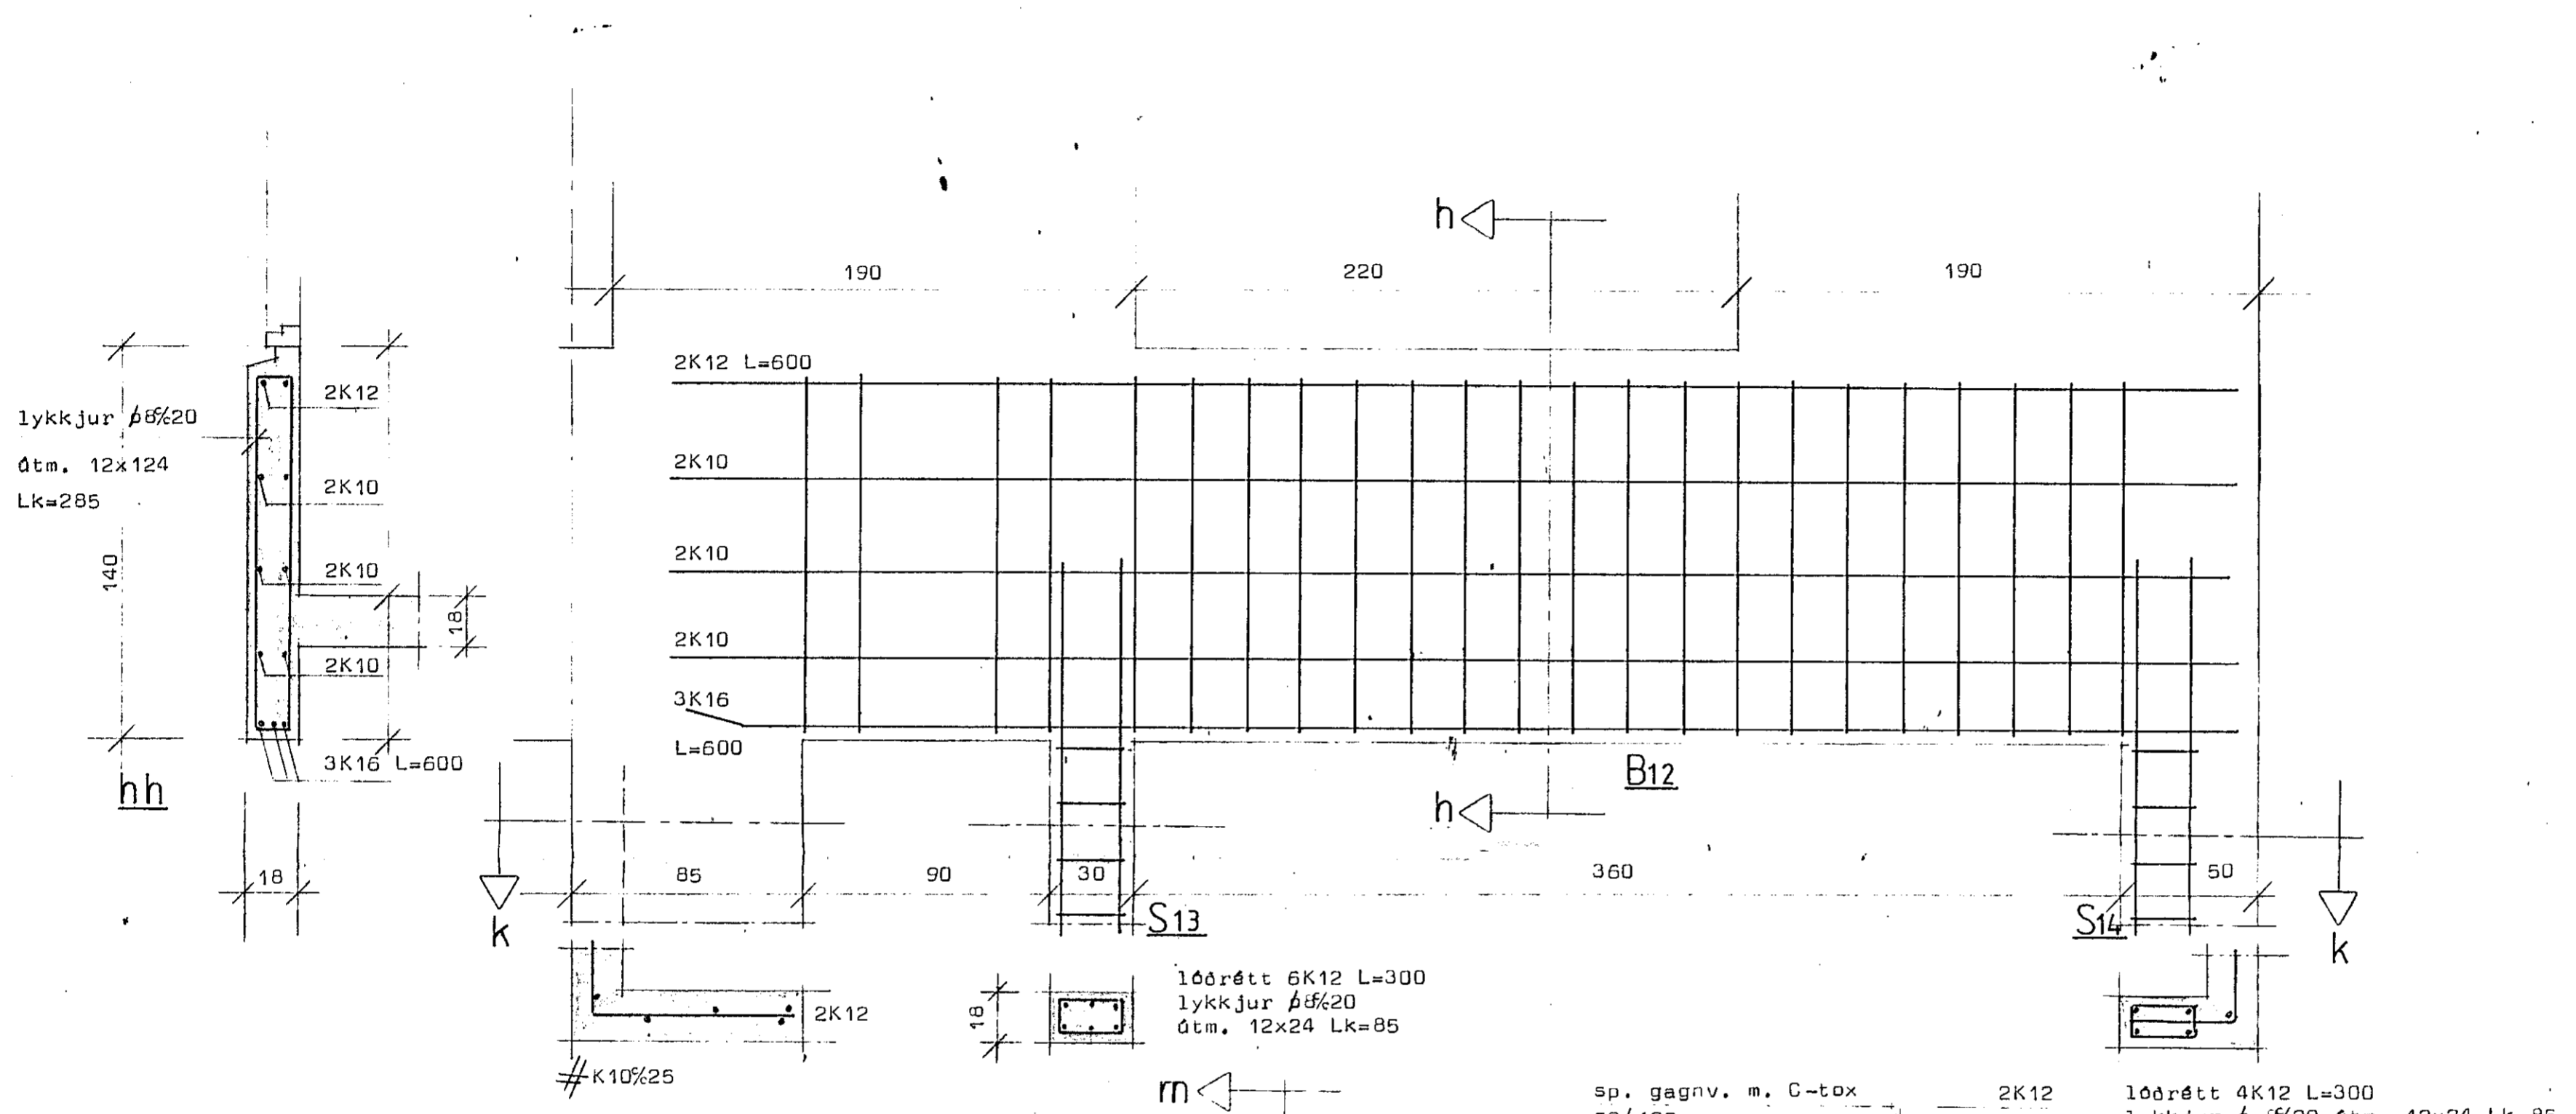


lykkjur $\phi 6\%20$
 útm. 12x124
 Lk=285



lóðrétt 6K12 L=300
 lykkjur $\phi 6\%20$
 útm. 12x24 Lk=85

sp. gagnv. m. C-tox
 50/125
 12 ϕ boltar $\% 60$

lóðrétt 4K12 L=300
 lykkjur $\phi 6\%20$ útm. 12x24 Lk=85

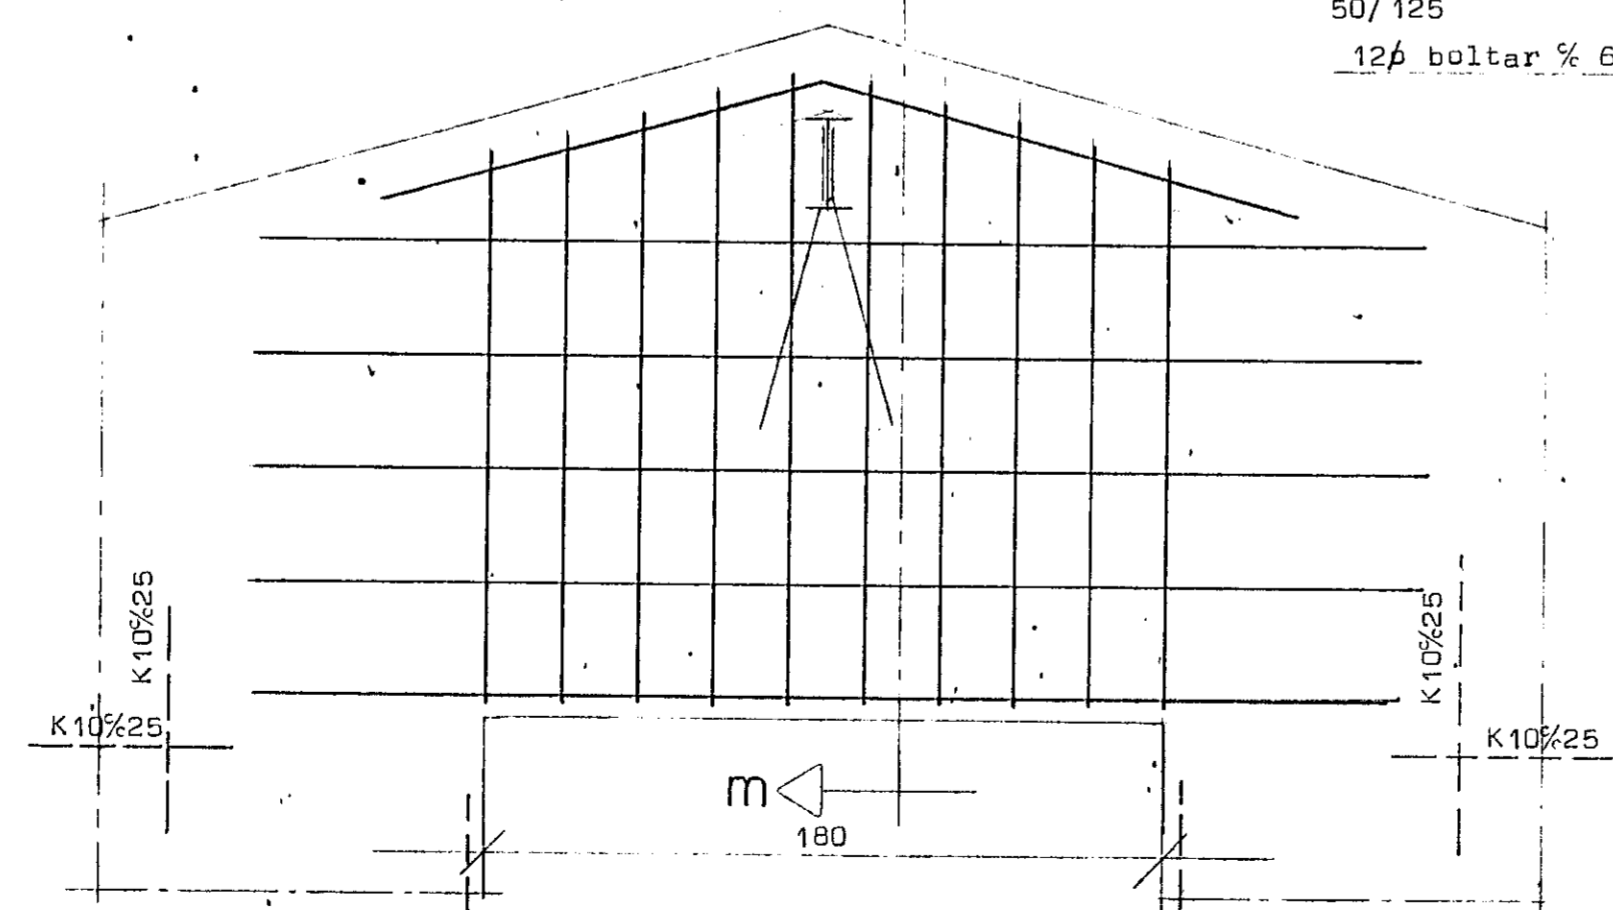

Bending yfir glugga í gafli undir bjálka í mæni
 Mk 1:20

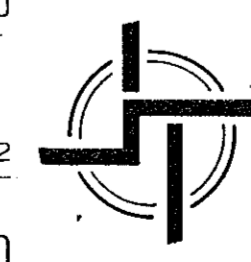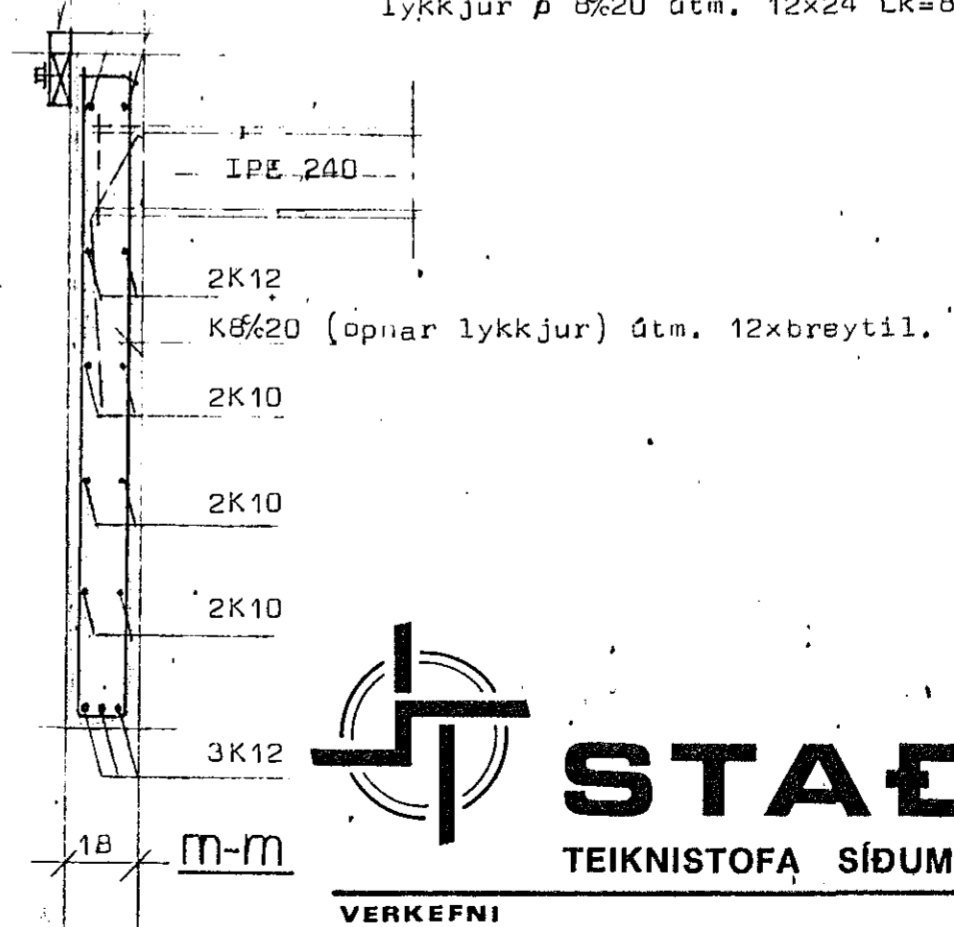

STADALHÚS
 TEIKNISTOFA SÍÐUMÚLA 31 SÍMI: 813141 FAX: 813149

VERKEFNI	DAGS. júní 1993	VERK NR
Járnhent steypa	MKV. 1:20	93-12
Lækjarberg 31 Hafnarfirði	BR.	
	BLAD NR 2.02.3	
 SIGURDUR GUDMUNDSSON		 SIGURDUR P. KRISTJÁNSSON FTFÍ