






Snið B-B 1:10

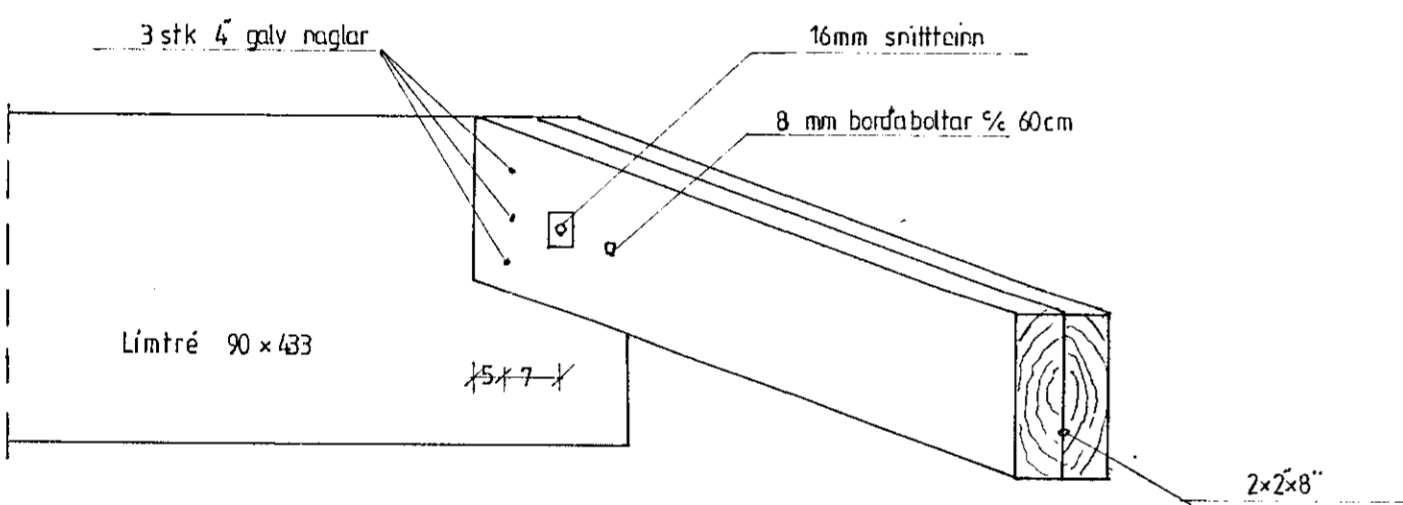


DELI 1 1:10

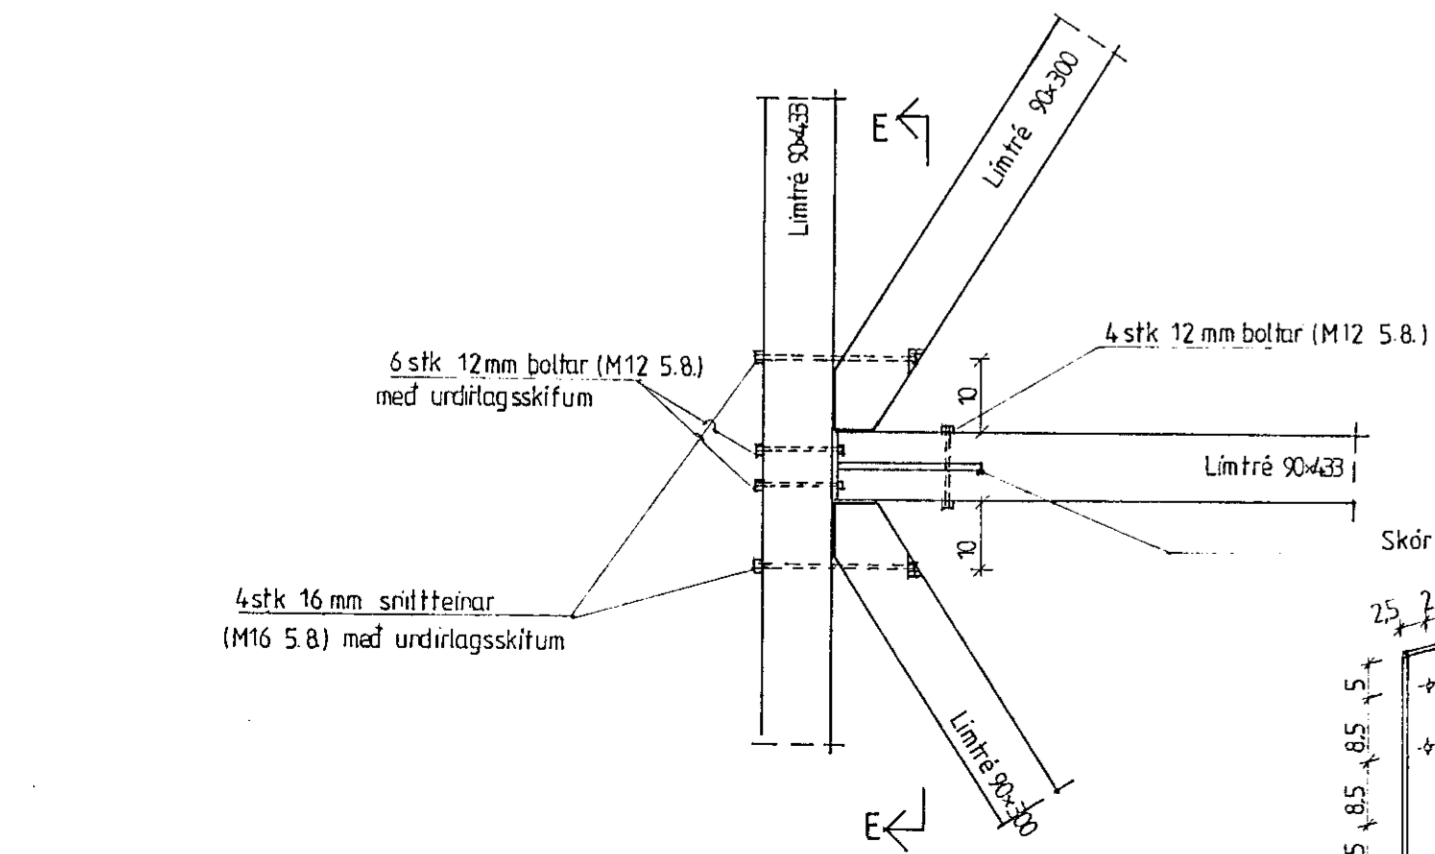


DELI 2 1:10

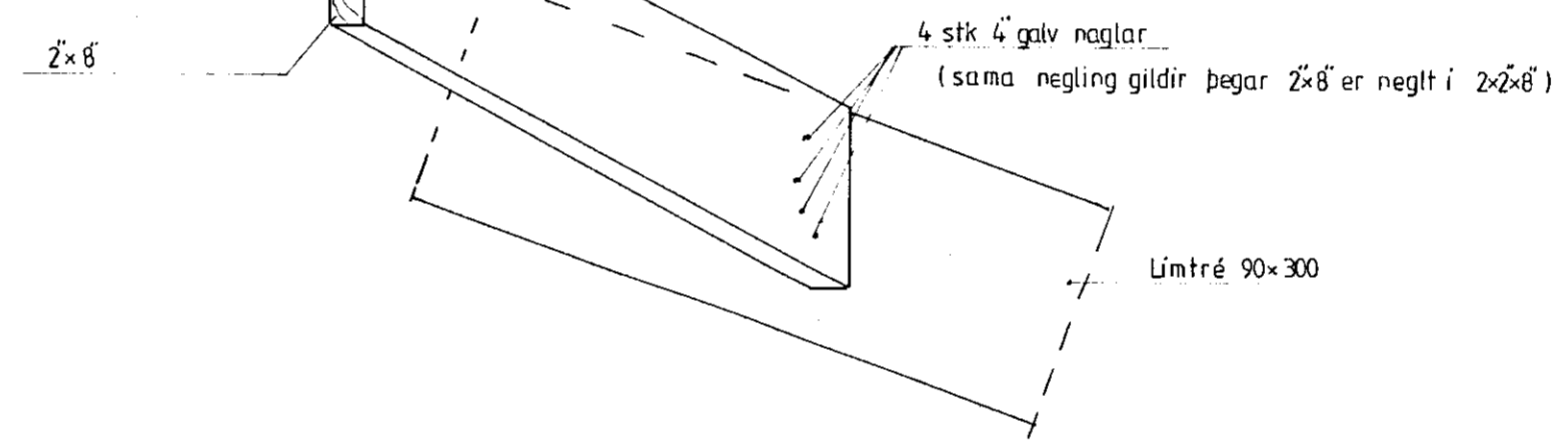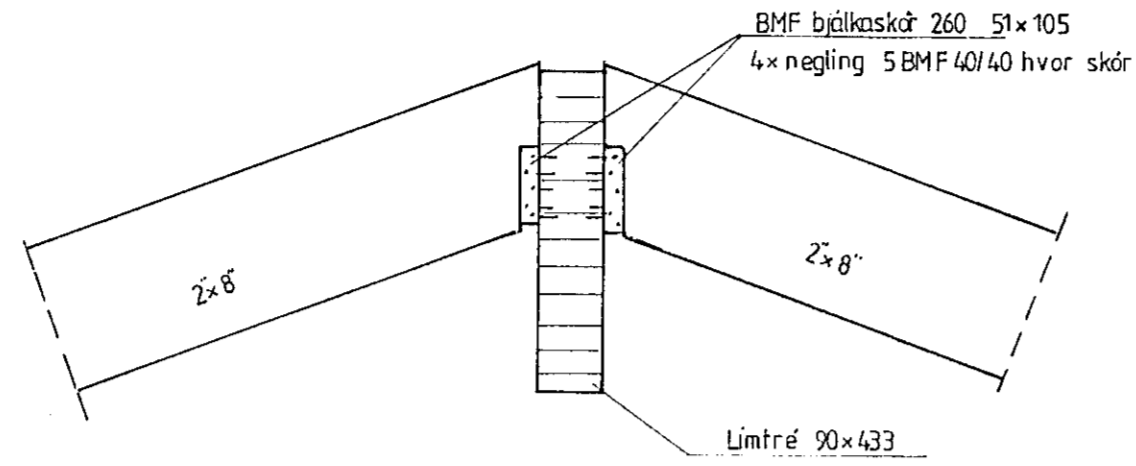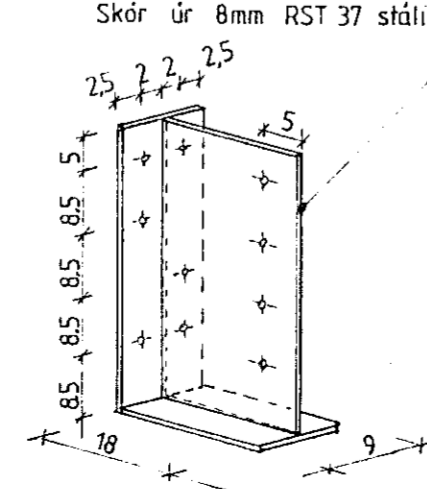

Snið C-C 1:10

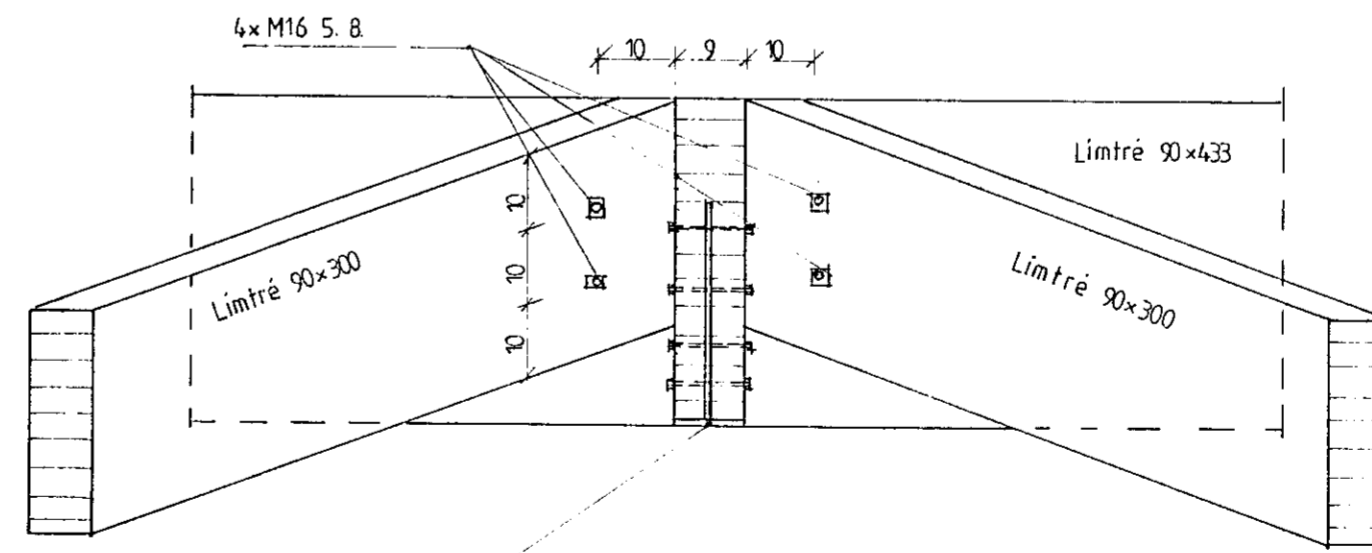

Snið E-E 1:10

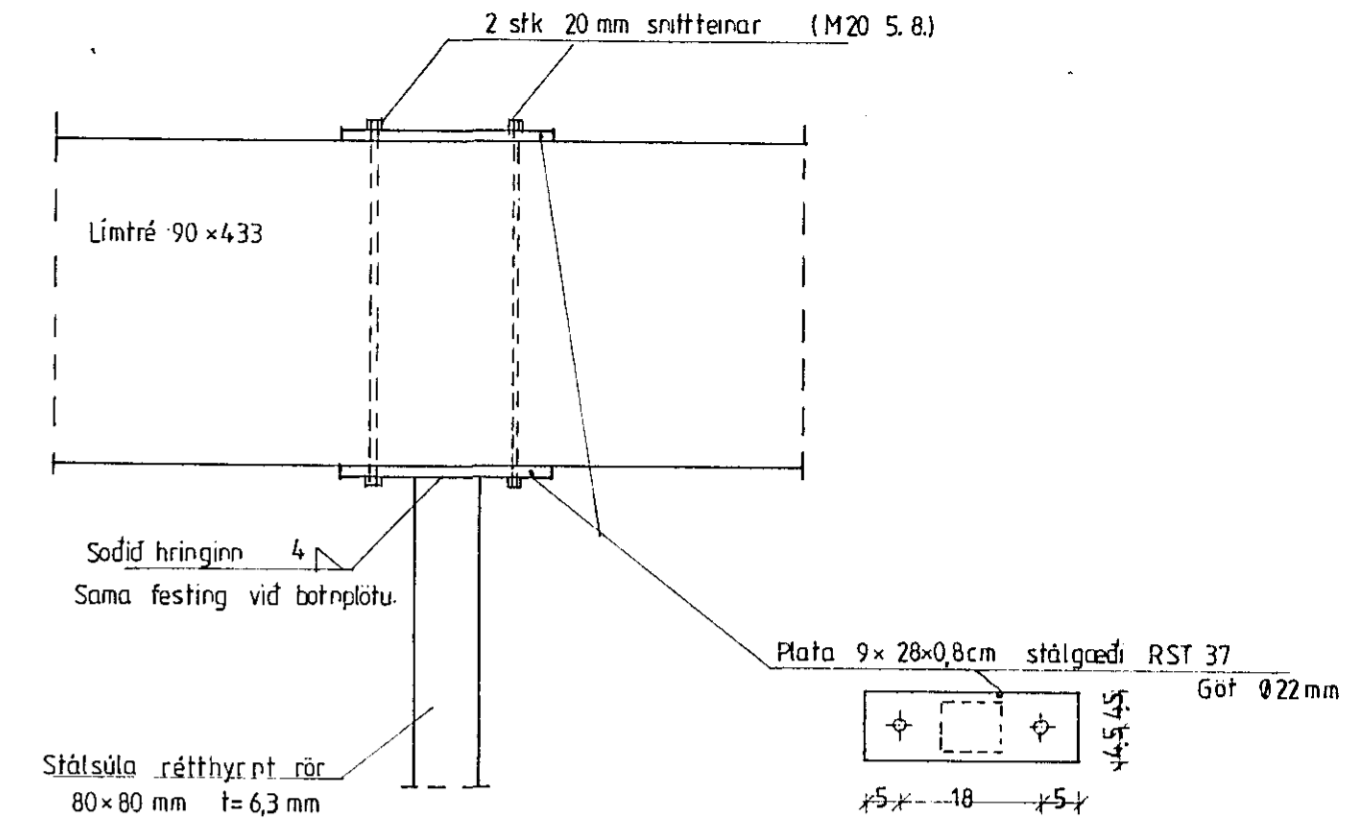

Snið D-D 1:10

