




SNID 1. 1:20

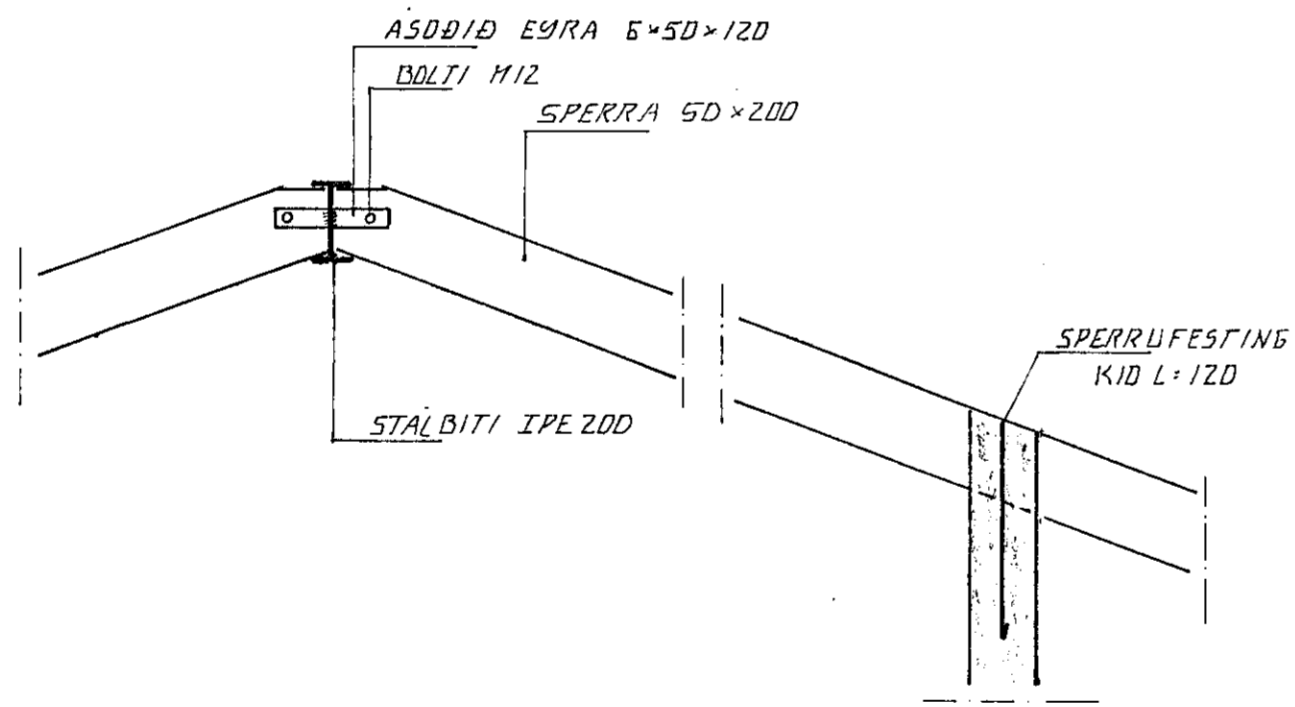


SNID 2. 1:20

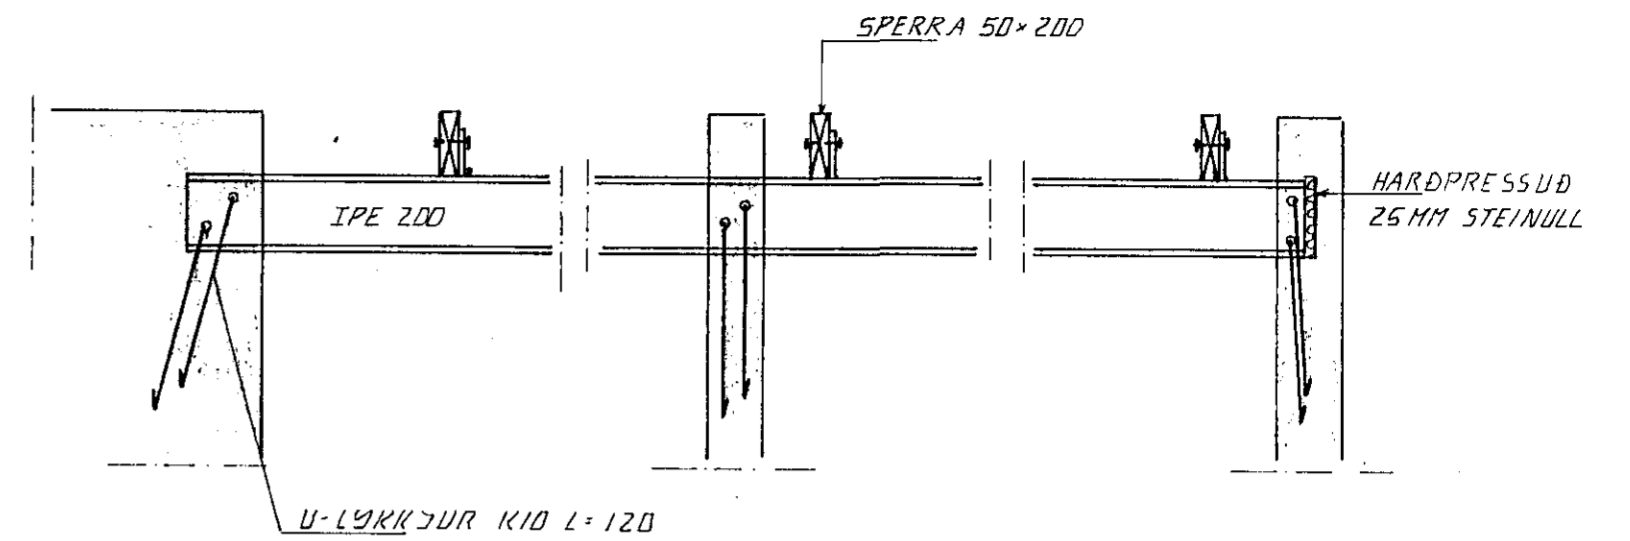

SNID 3. 1:20

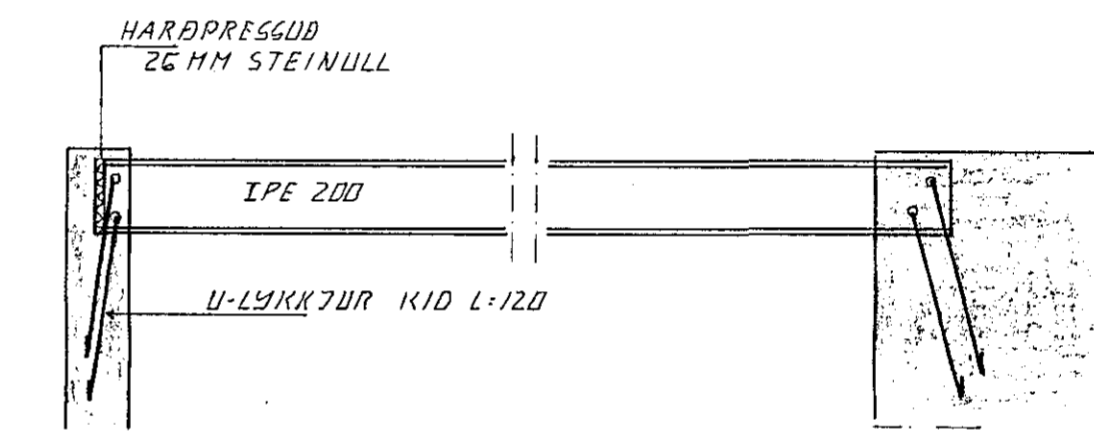

SNID 4. 1:20

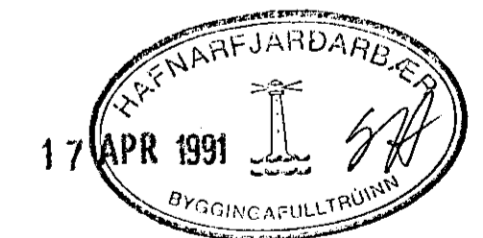

BR NR.	DAGS	EDLI BREYTINGAR	SIGN.
			DAGS FEB. 91
		LÆKJARBERG 34 HAFNARFIRÐI	HANNAÐ d.h.
		ÞAKVIRKI, SÉRMYNDIR	TEIKNAD d.h.
		MÆLIKV. 1:20	VERK NR. 9101
		SIGURÐUR ÞORLEIFSSON	BLAD NR.
		STRANDGÖTU 41 HAFNARFIRÐI SÍMI 54751/54255	