




SNID 5 * 1:10

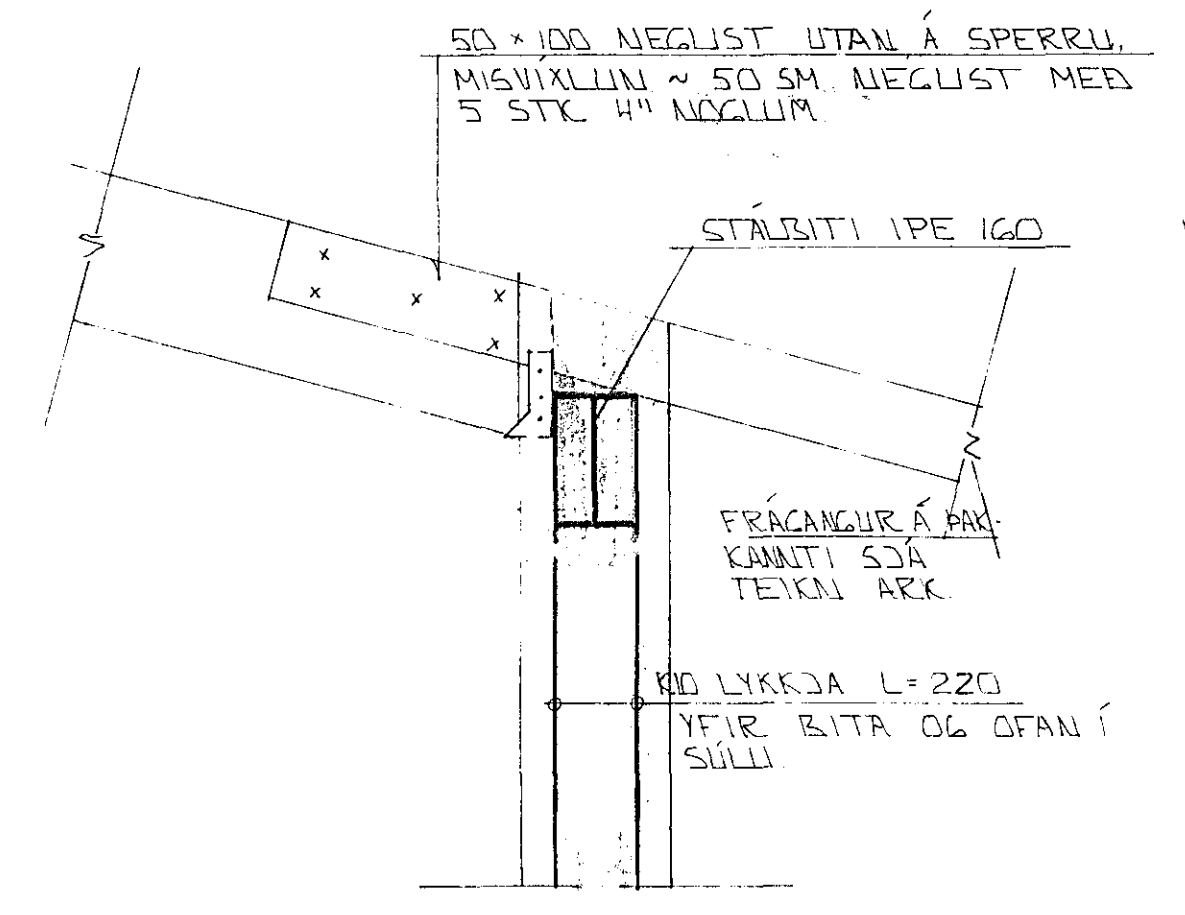


SÉRMYND 7 * 1:10

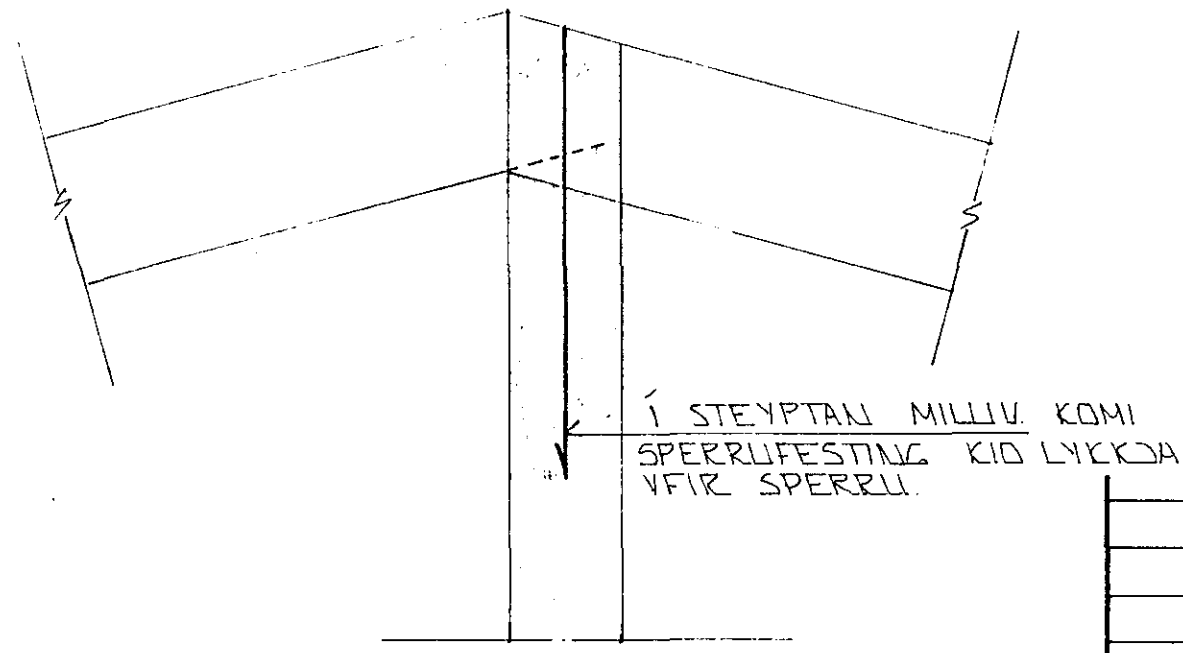

SNID 8 * 1:10

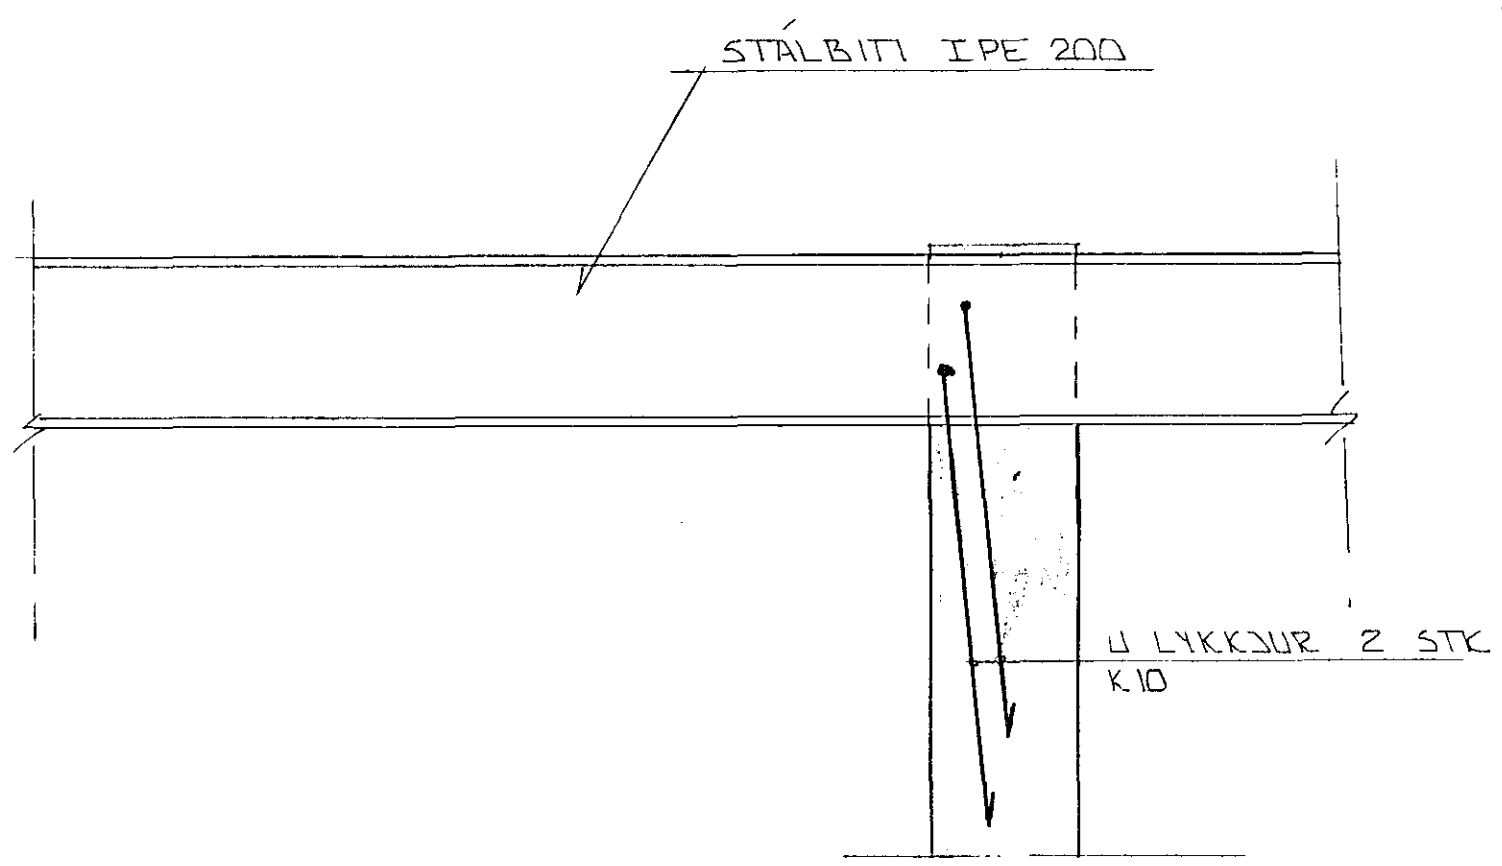

SÉRMYND 6 * 1:10

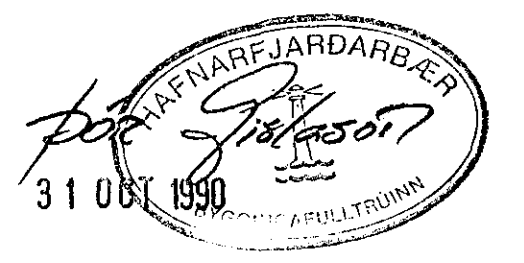

SKÝRINGAR

ALMENNAR SKÝRINGAR SJÁ BL. NR. 1-01.
STEYPA SJÁ BL. NR. 1-04

BR.NR.	DAGS	EDLI BREVTINGAR	SIGN.
LÆKJABERG 42 HAFNARFIRSI ÞAKVIK - SNID MÆLIKV. * 1:10			DAGS OKT '90 HANNA TEIKNAD VERK NR. 8952
SIGURÐUR ÞORLEIFSSON TEKNIFRÆÐINGUR F.T.F.I. STRANDGÖTU 11 HAFNARFIRSI SÍMI 54751/54255			BLAD NR. 1-05