



ALLIR LÍMTRÉSBITAR
ERU 90/200
ALLAR LÍMTRÉS SÚLUK
ERU 90/100


NORD - AUSTUR

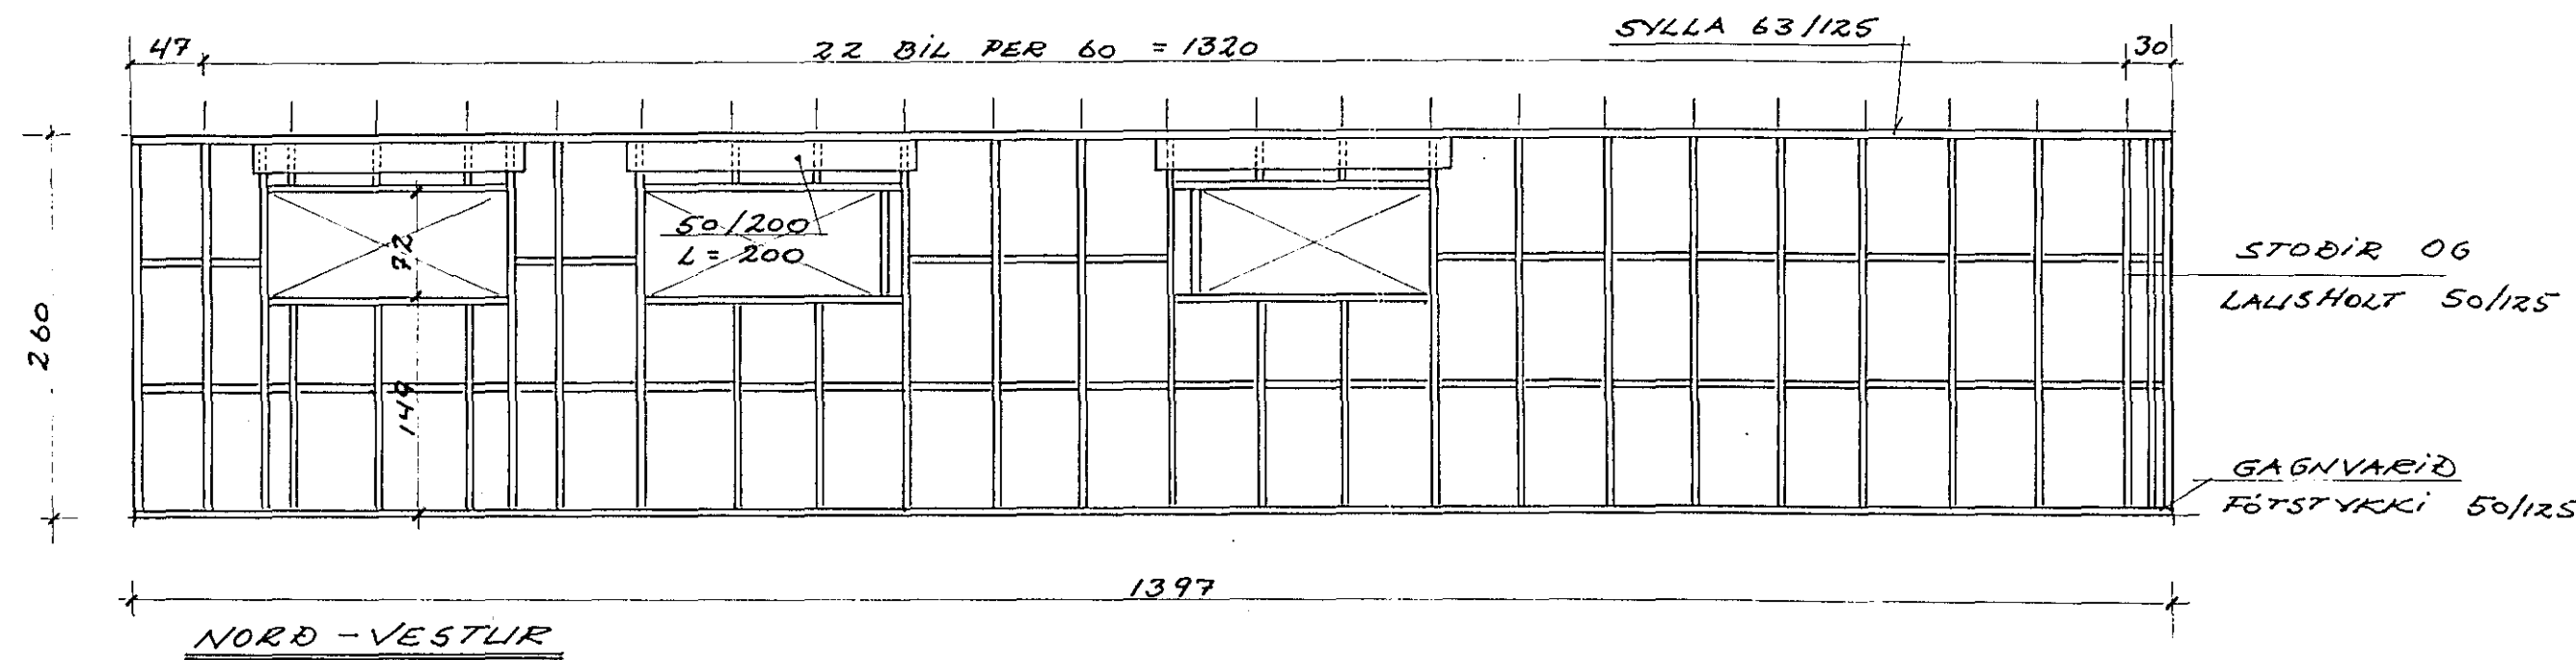


NORD - VESTUR

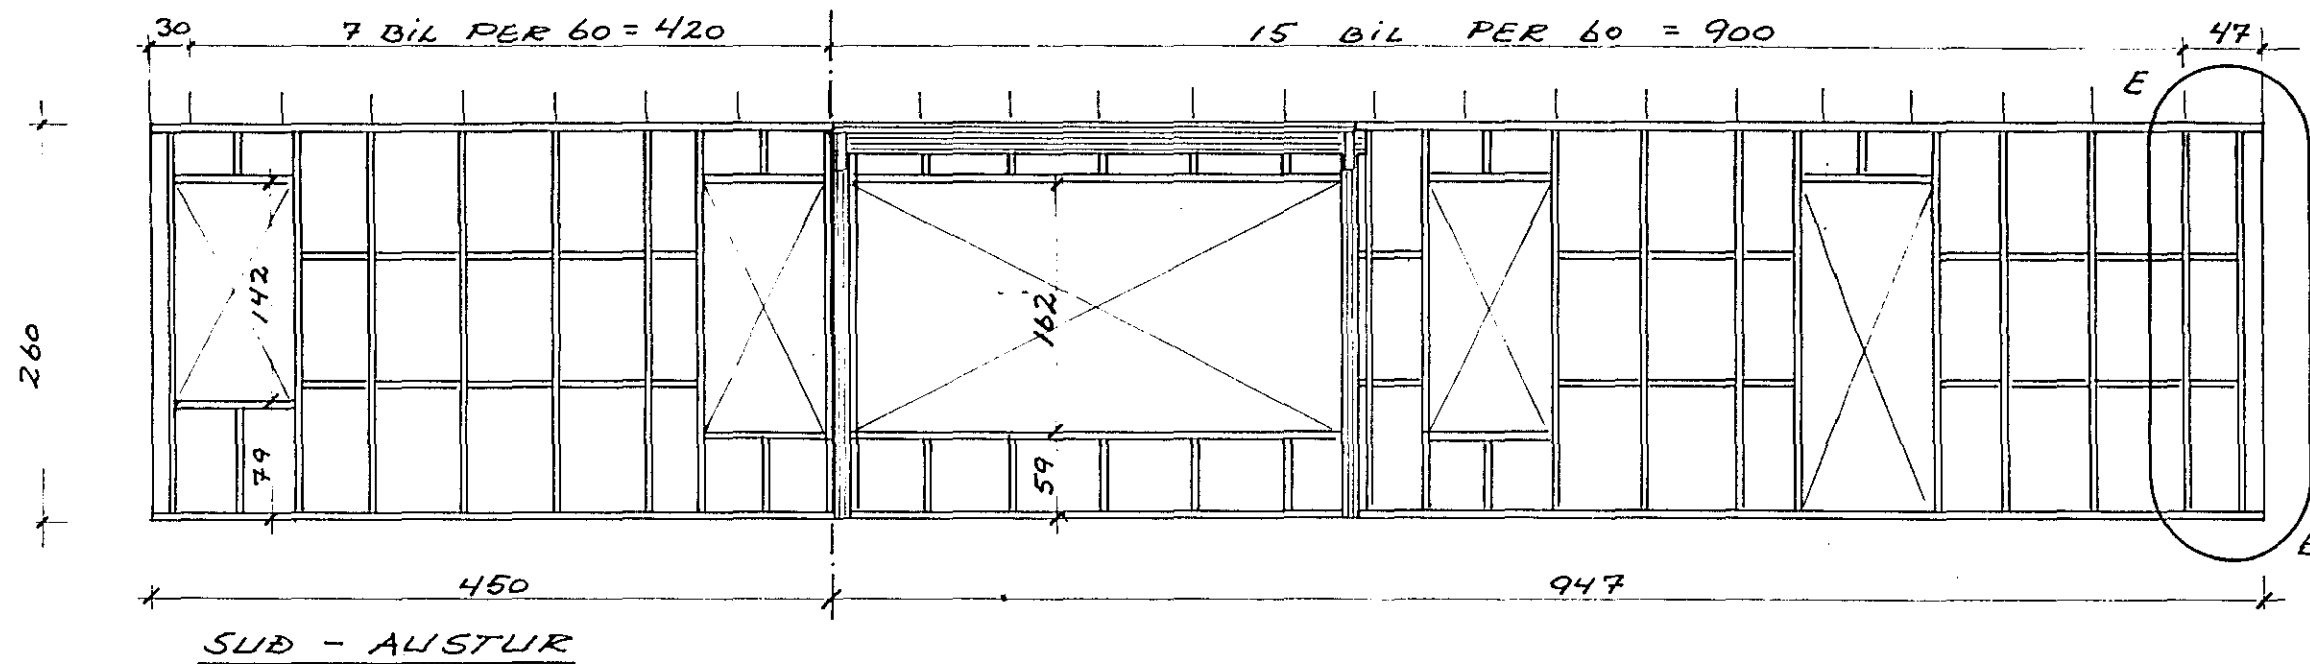

SUD - AUSTUR

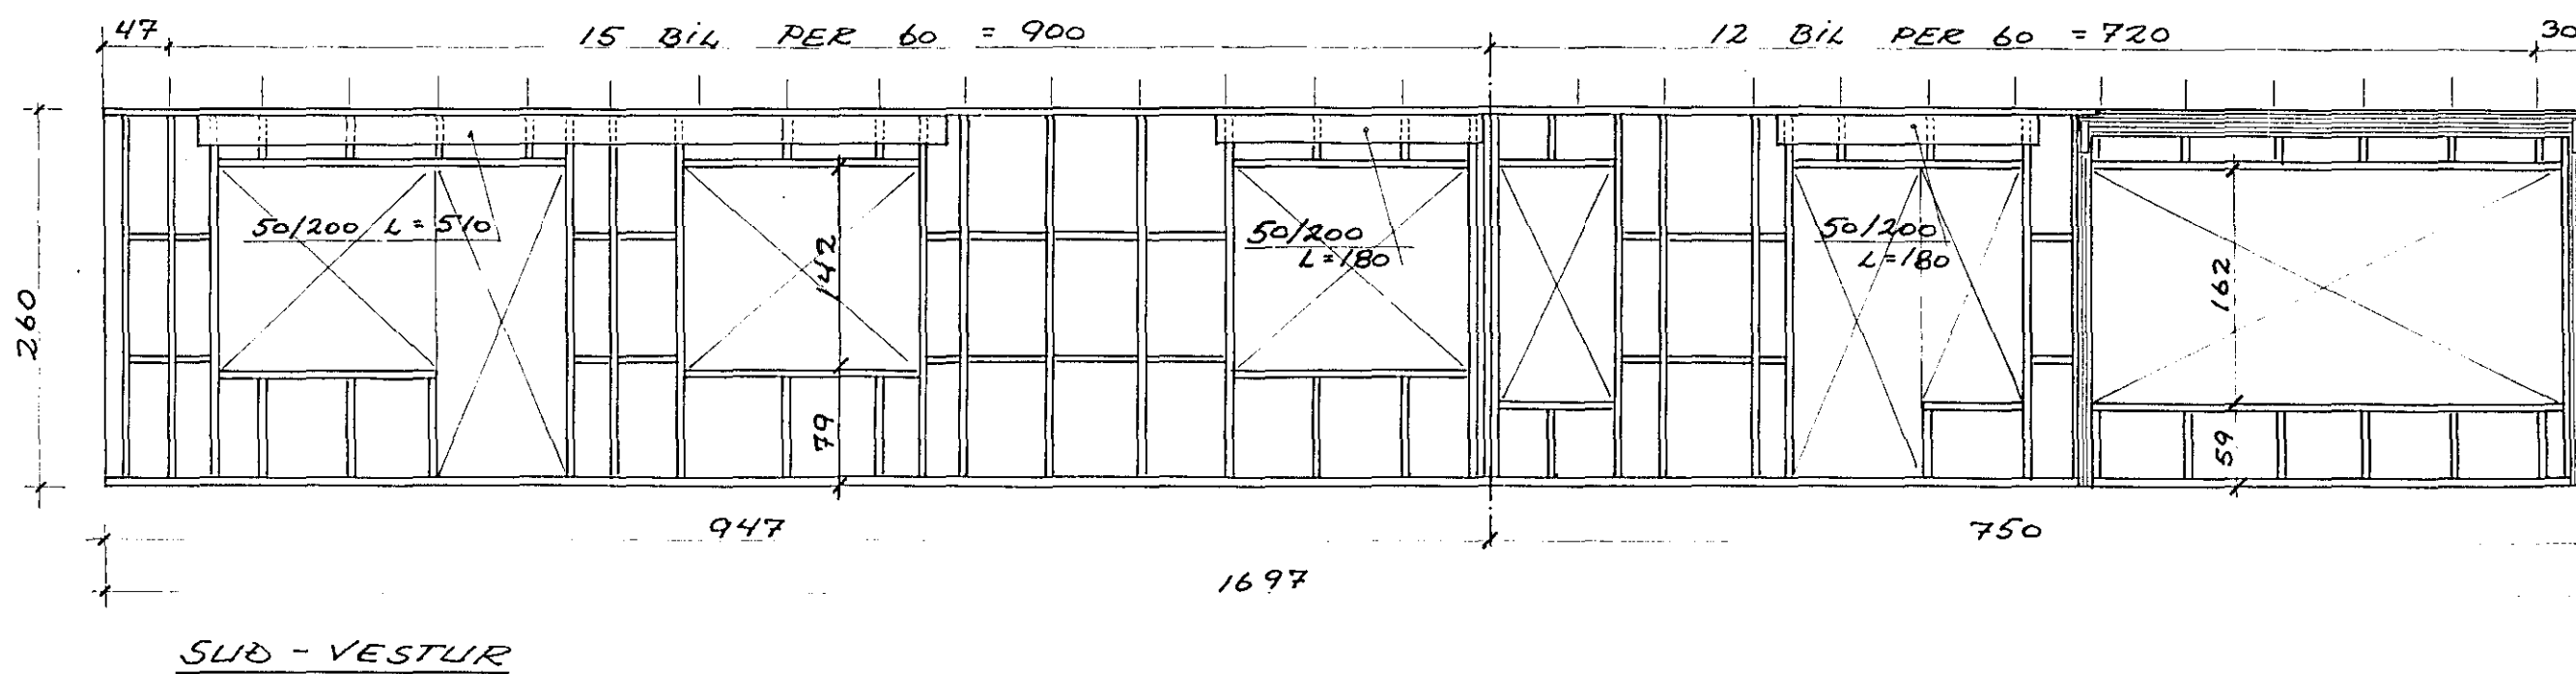

SUD - VESTUR

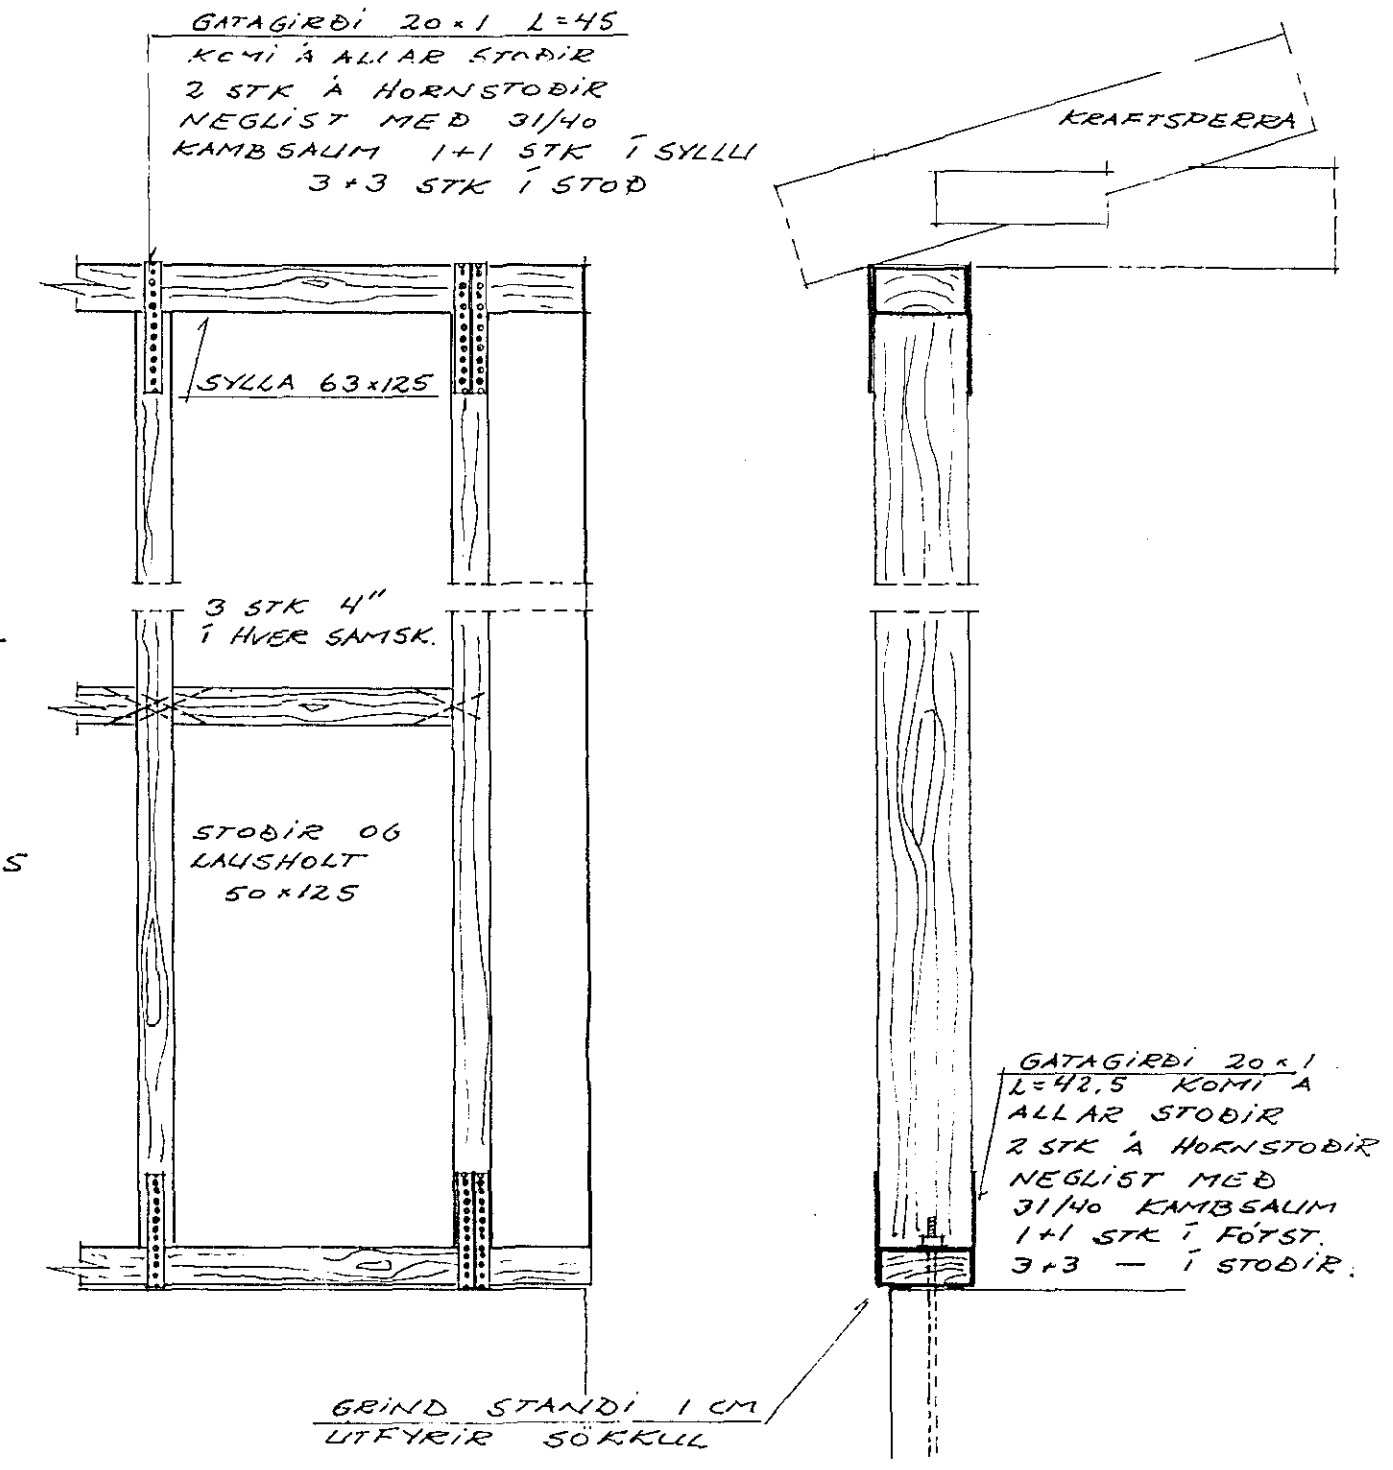

SNID E-E 1:10

7 MAY 1990

verkheiti	LÆKJARBERG 48	
teikning	LITVEGGJA GRINDUR OG SNID	
	GÍSLI GUÐMUNDSSON MTFÍ	nr. B 04
	s: 652252	dags. 24.04.1990
yfirf.	hannað GG	teiknað GG
samp.	Gísli Guðmundsson	mkv. 1:50, 1:10