



SÚLA S1 · 1:20

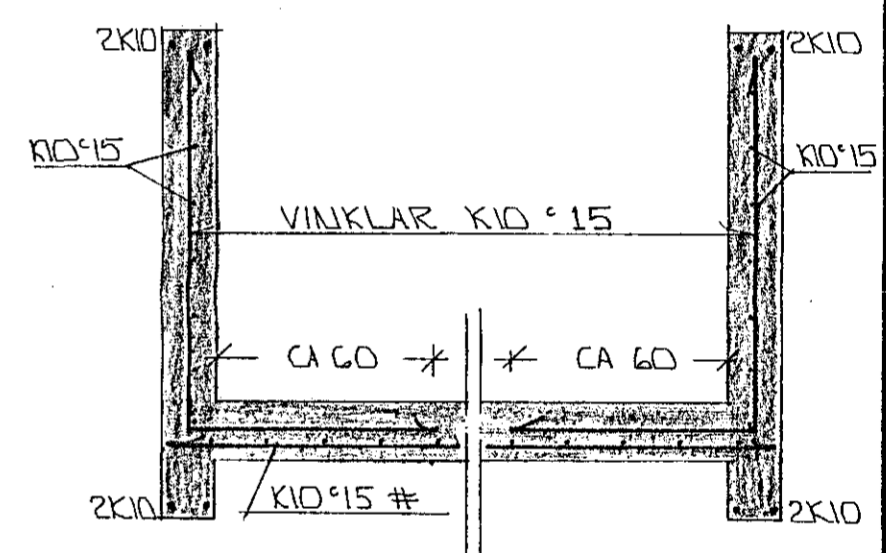

SNID 5-5 · 1:20



GRUNNMYND · 1:50

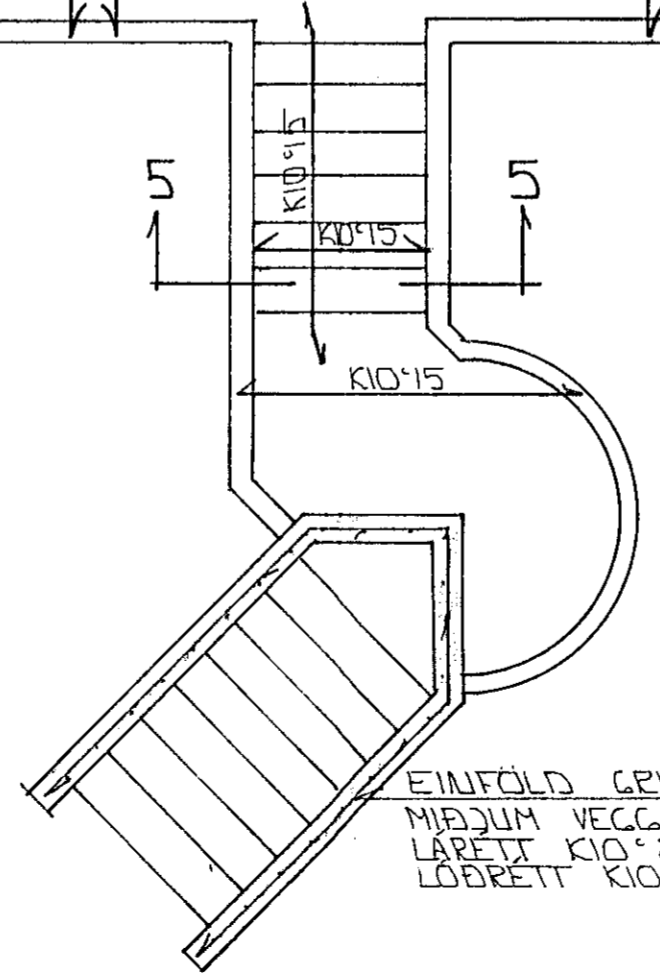

STEYPA:
 $S > 250$
 $VS \leq 0.5$
 $LOFT \geq 6\%$
 $SEMENT \geq 300 \text{ KG/M}^3$

SKÝRINGAR

ALMENNAR SKÝRINGAR SJÁ BL. NR. 1-01.

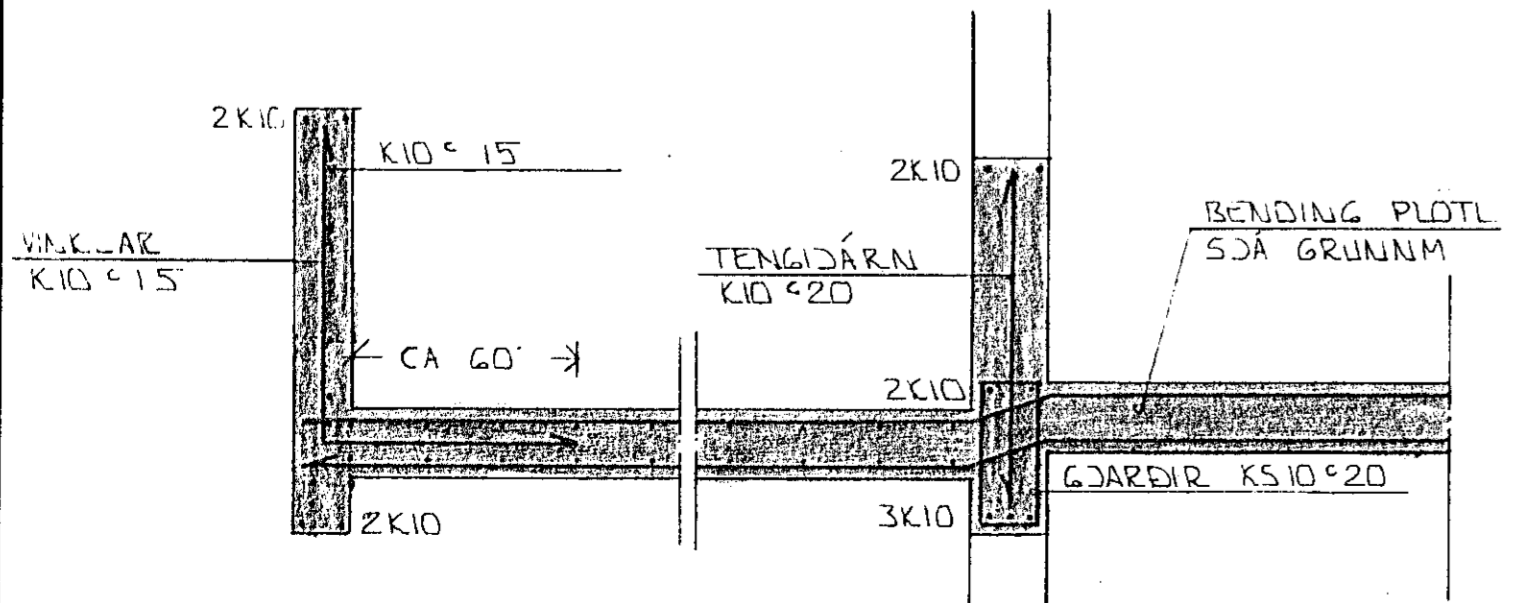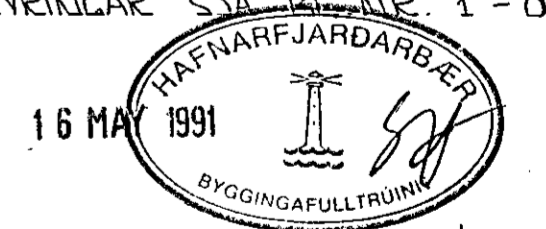

SNID 4-4 · 1:20

BR.NR.	DAGS	EDLI BREVTINGAR	SIGN.
		LEKJARBERG 60 HAFNARFIREÐI	DAGS MAI '91
		BENDING VEGGA Á 1.HÆÐ. OG PLOTL YFIR 1.HÆÐ.	HANNAÐ
		SNID	TEIKNAD
		MELIKV. 1:50 · 1:20	VERK NR. 8946
		SIGURÐUR ÞORLEIFSSON TEKNIFRÆÐINGUR F.T.F.I.	BLAD NR. 1-04
		STRANDGÖTU 11 HAFNARFIREÐI SIMI 54751	