

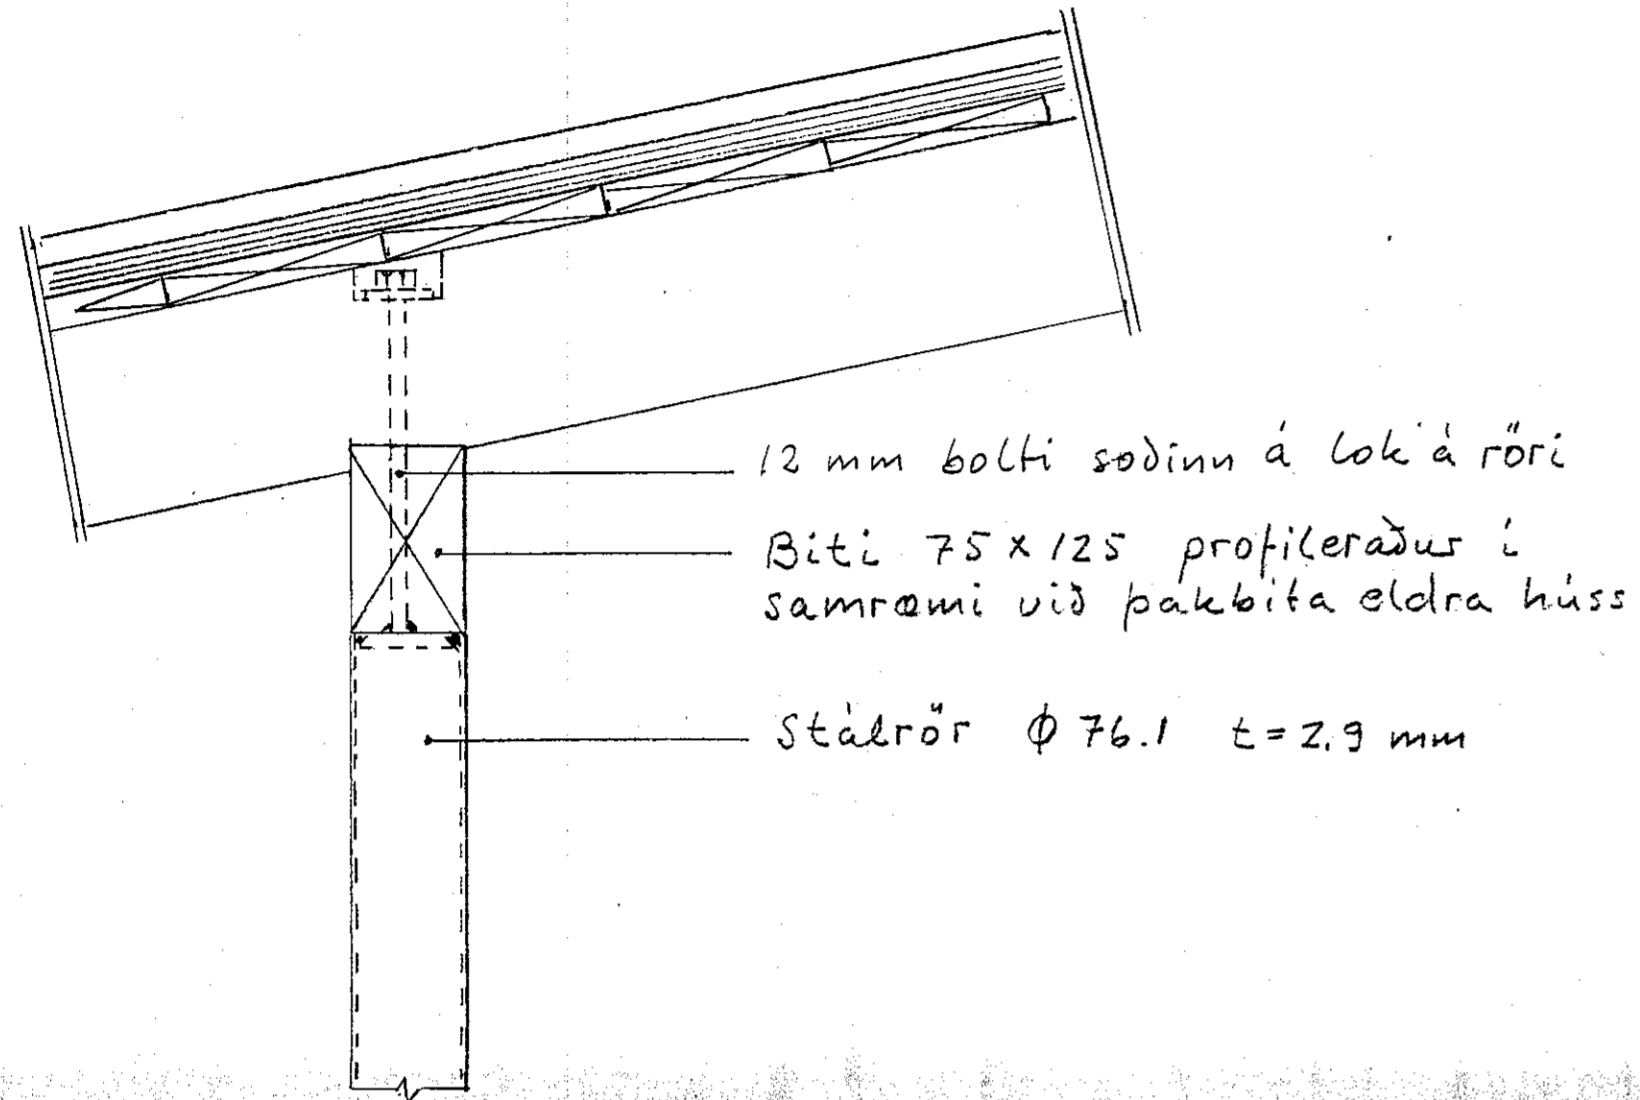


Snid H-H Stálsúla undir horni M 1:5

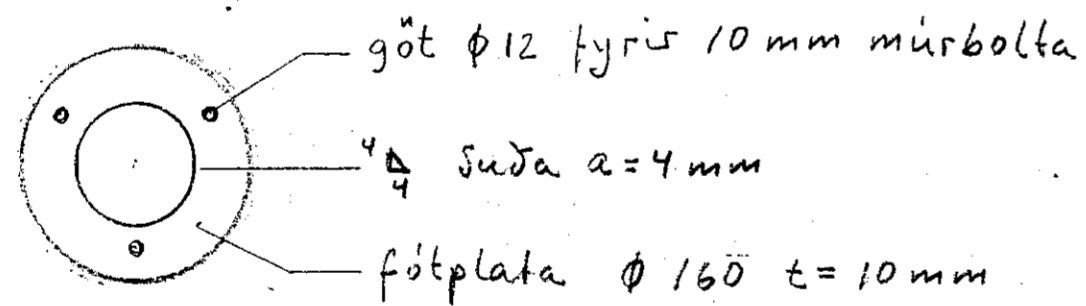

Snid F-F Skerstífling útbýggingar

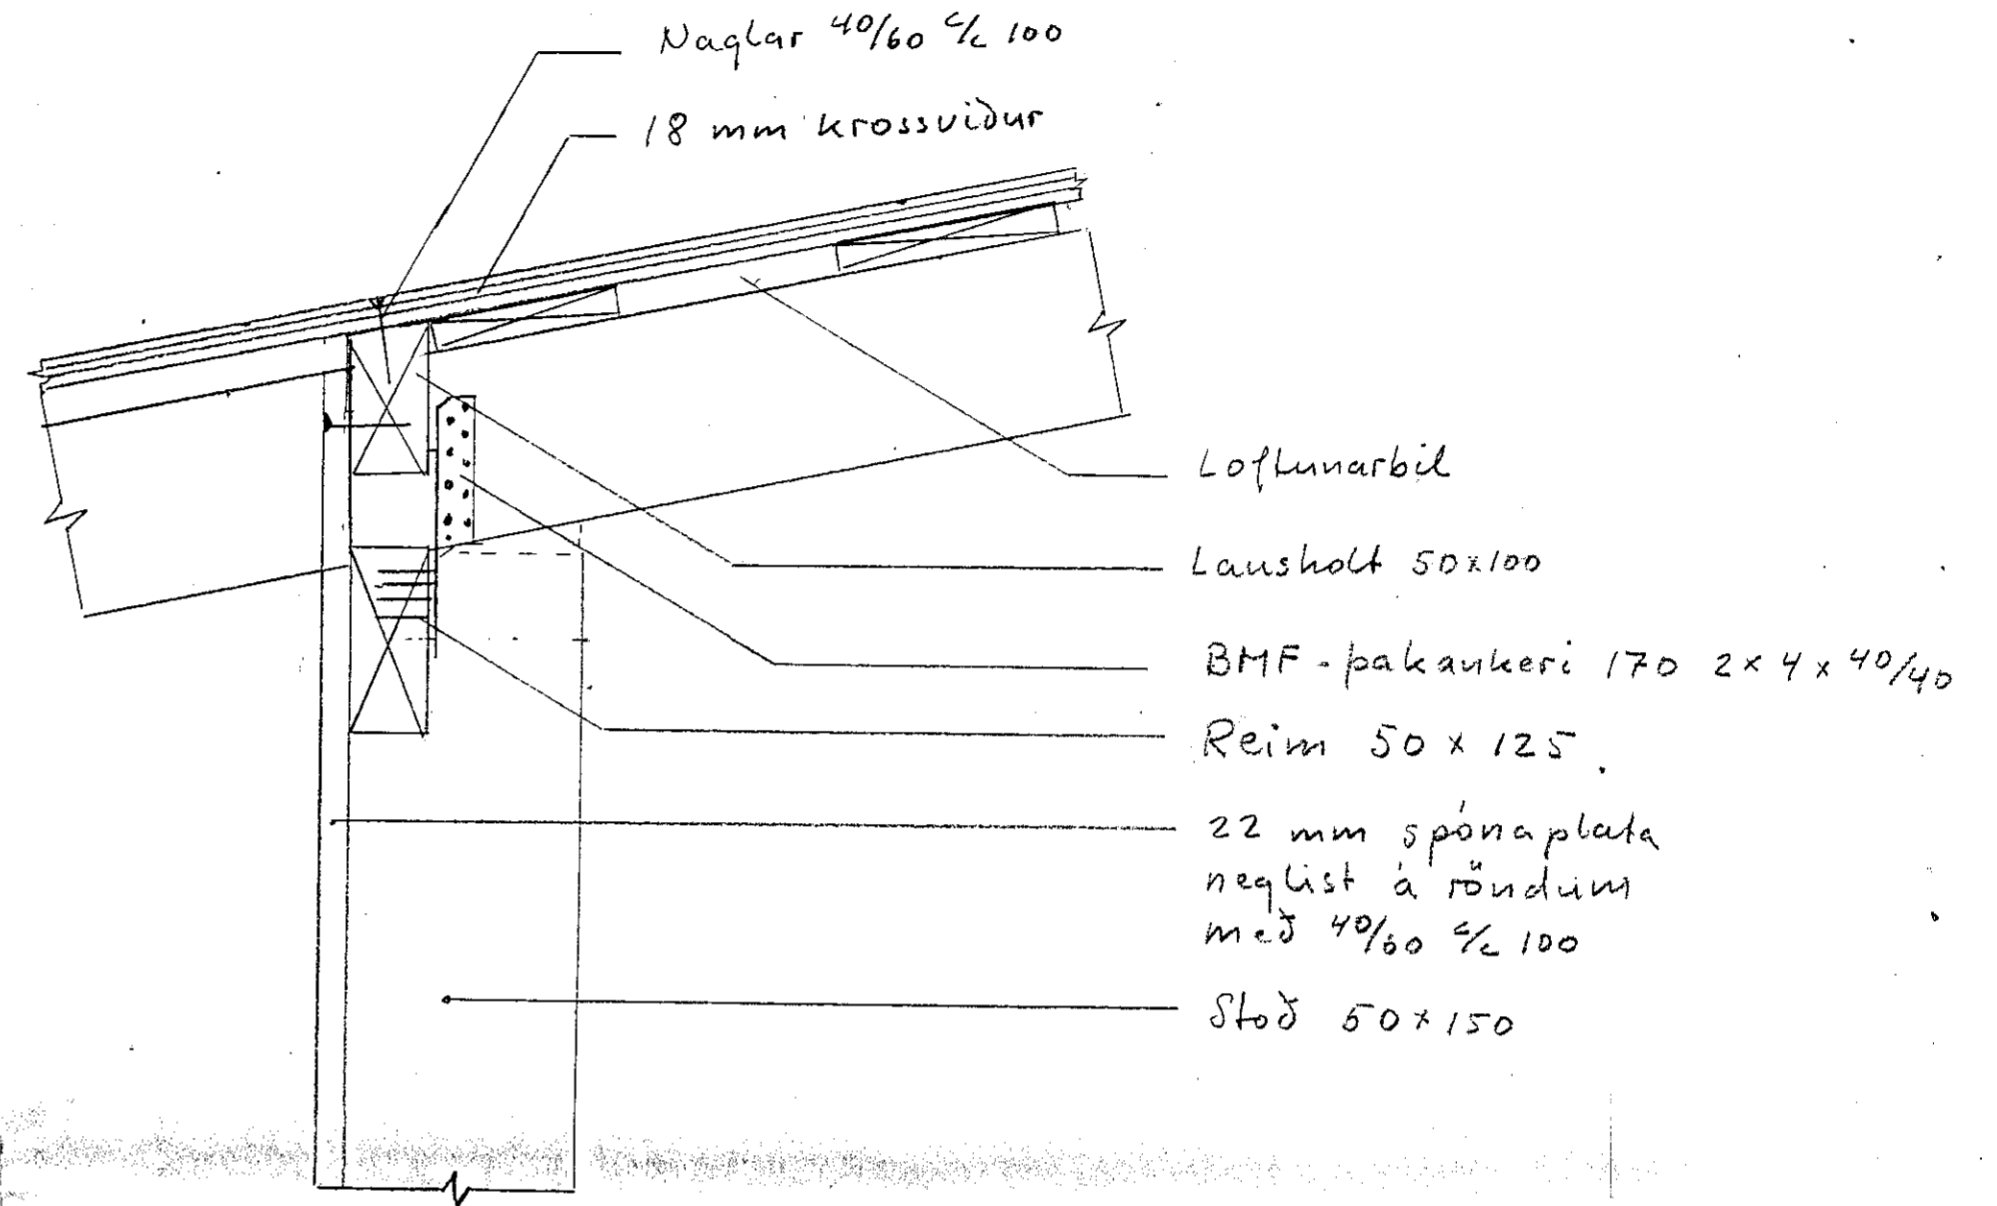

29 JUL 1992
 HAFNARFJÁRDARBAER
 BYGGINGAFULLTRUINN

HANNAD	16-7-92	RK	Lækjargata 12 B - Viðbýgging pak - snid				
TEIKNAD	16-7-92	RK					
YFIRFARID							
SAMP.		RK					
Ruhardur Kristjánsson			TEIKNINUMER: L9				
			MÆLIKVARDI: 1:5				
UTG.	BREYTING	DAGS.	NAFN	UPPHAFL.	ÖGILDIR:	OG. AF:	A2