



GRUNNMYND 1:50


BITI 53A
SNID 01-02
TEIKN 2.17A

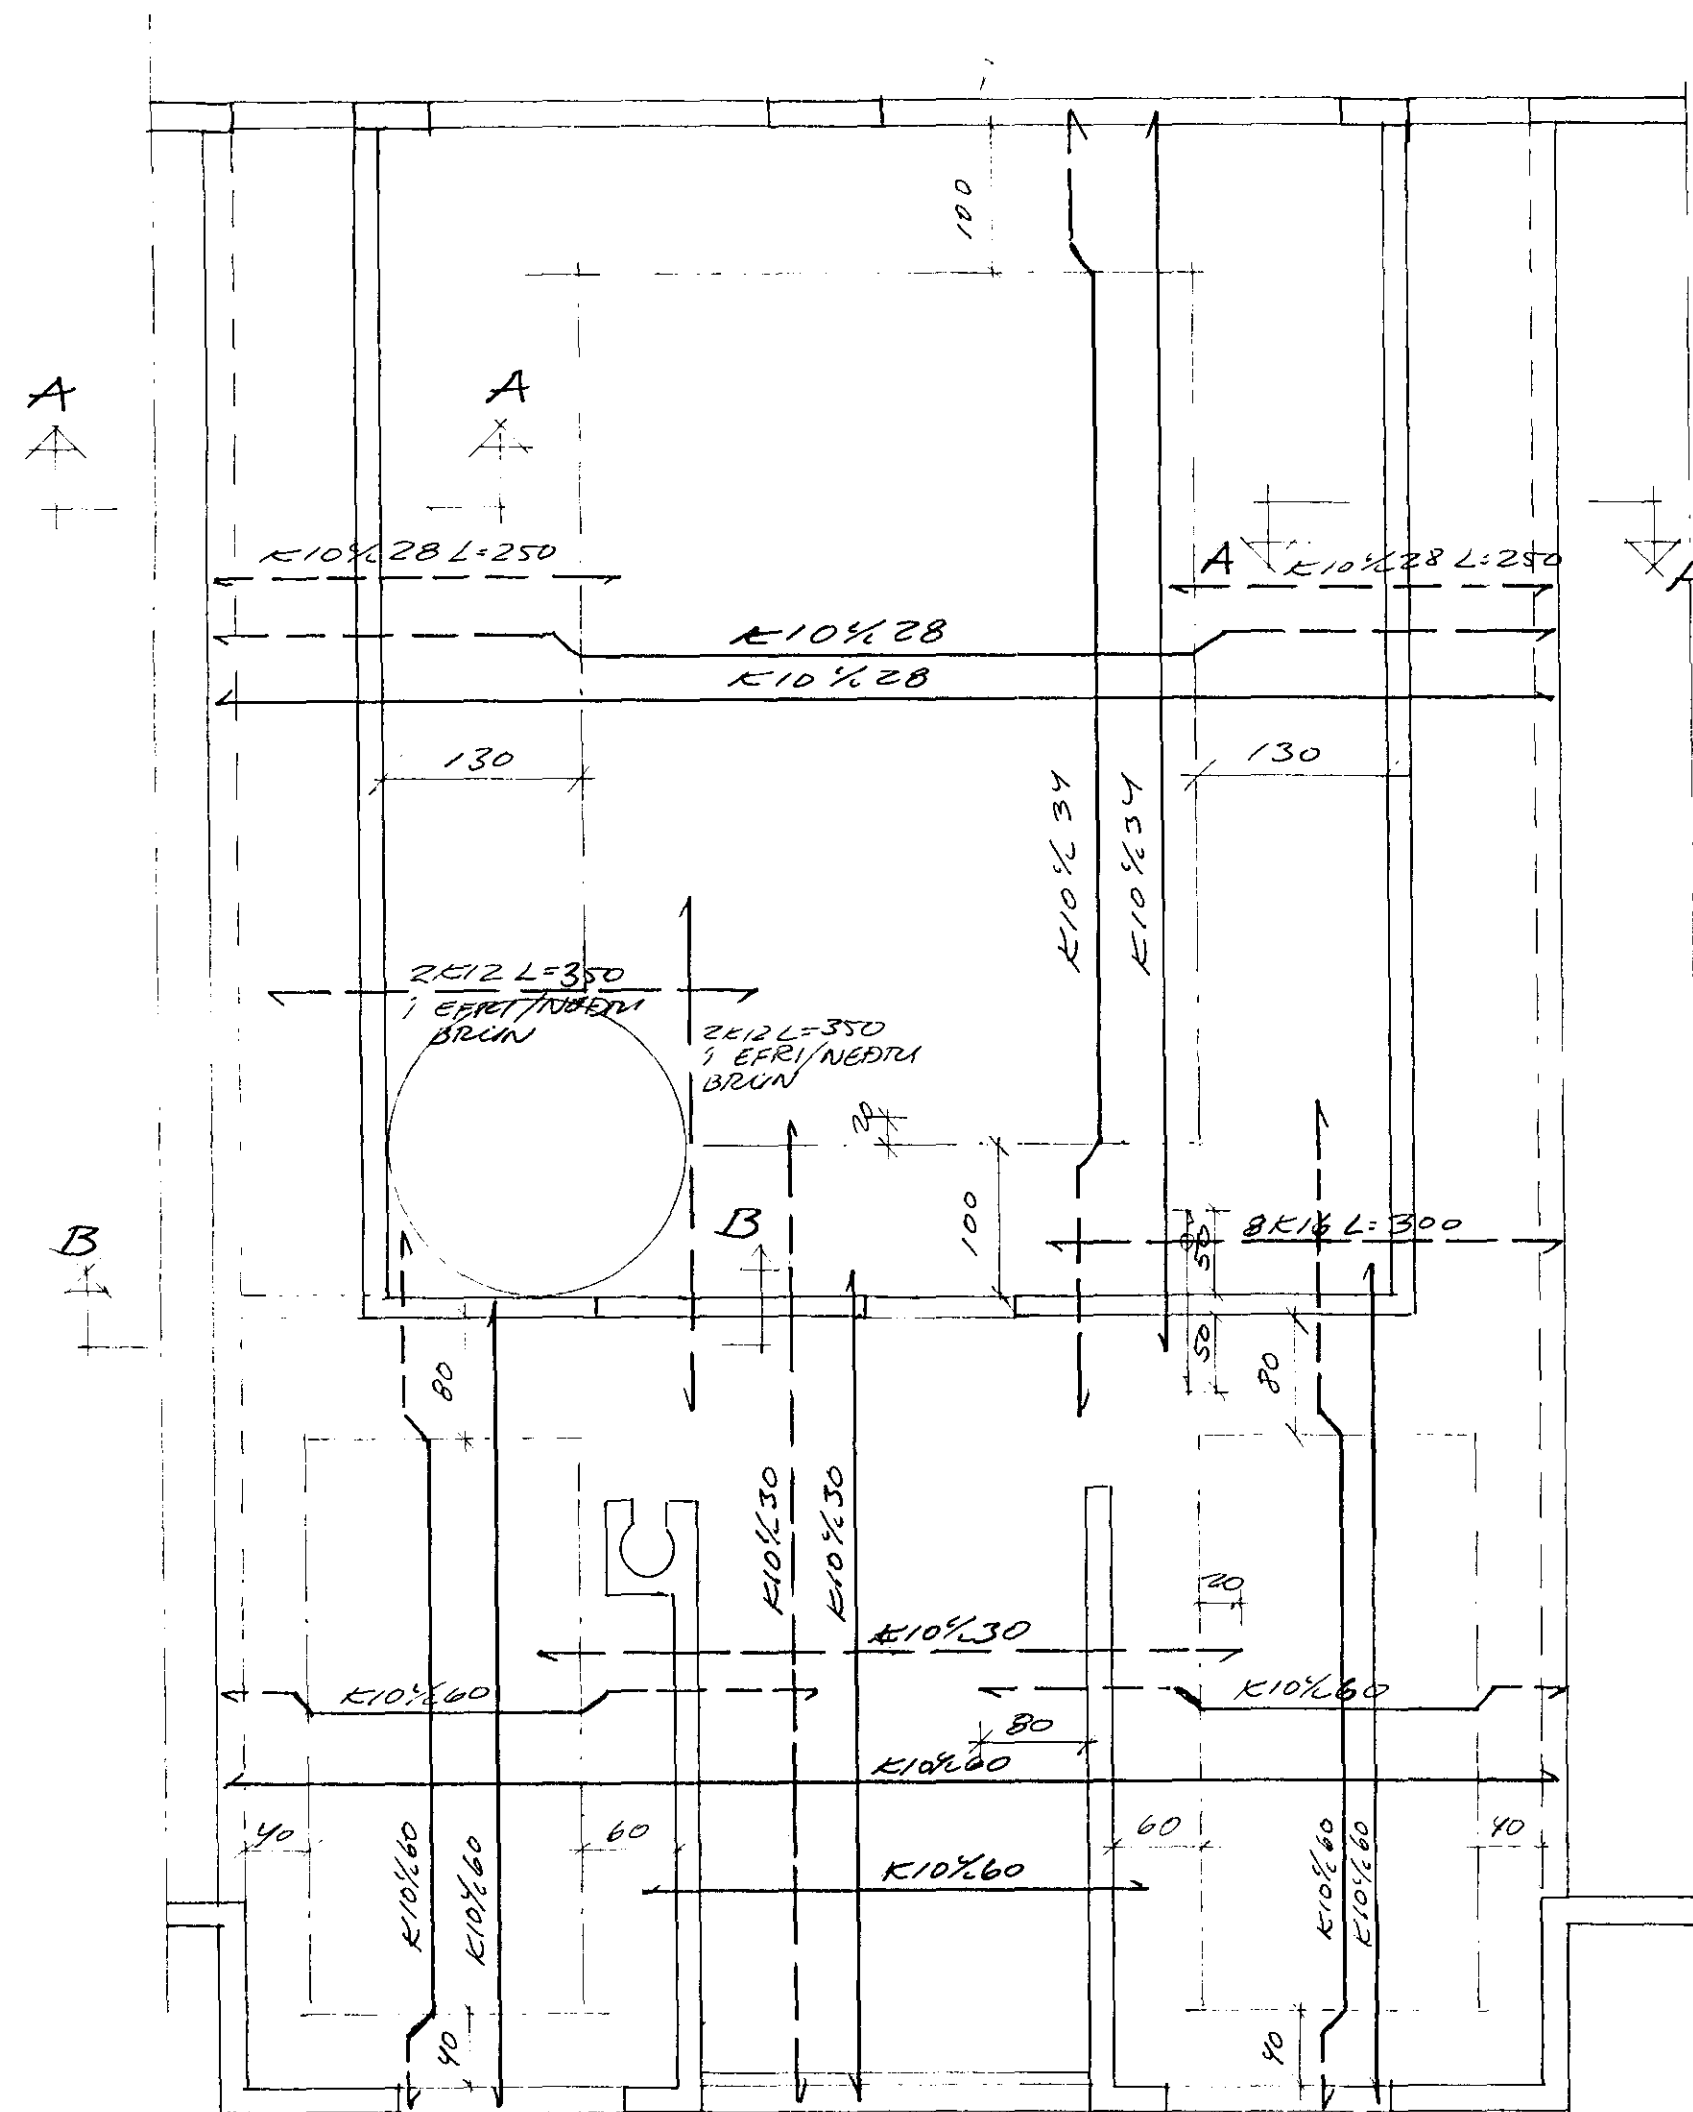

SNID A-A 1:20

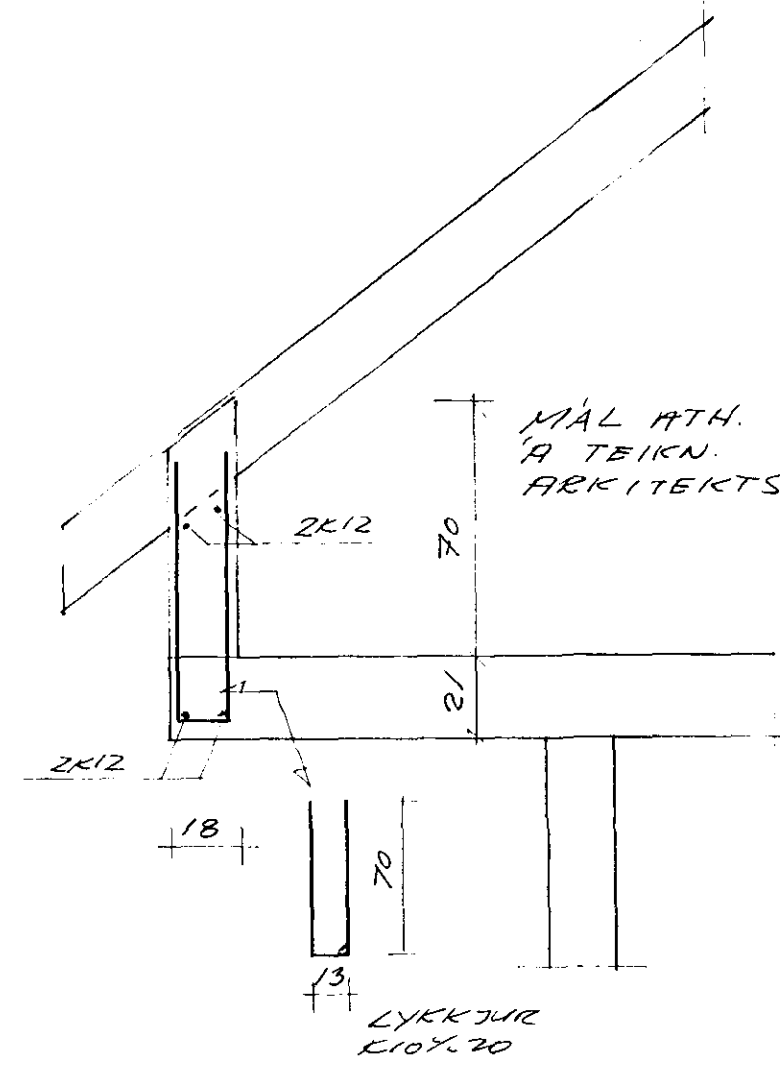

SNID B-B 1:20

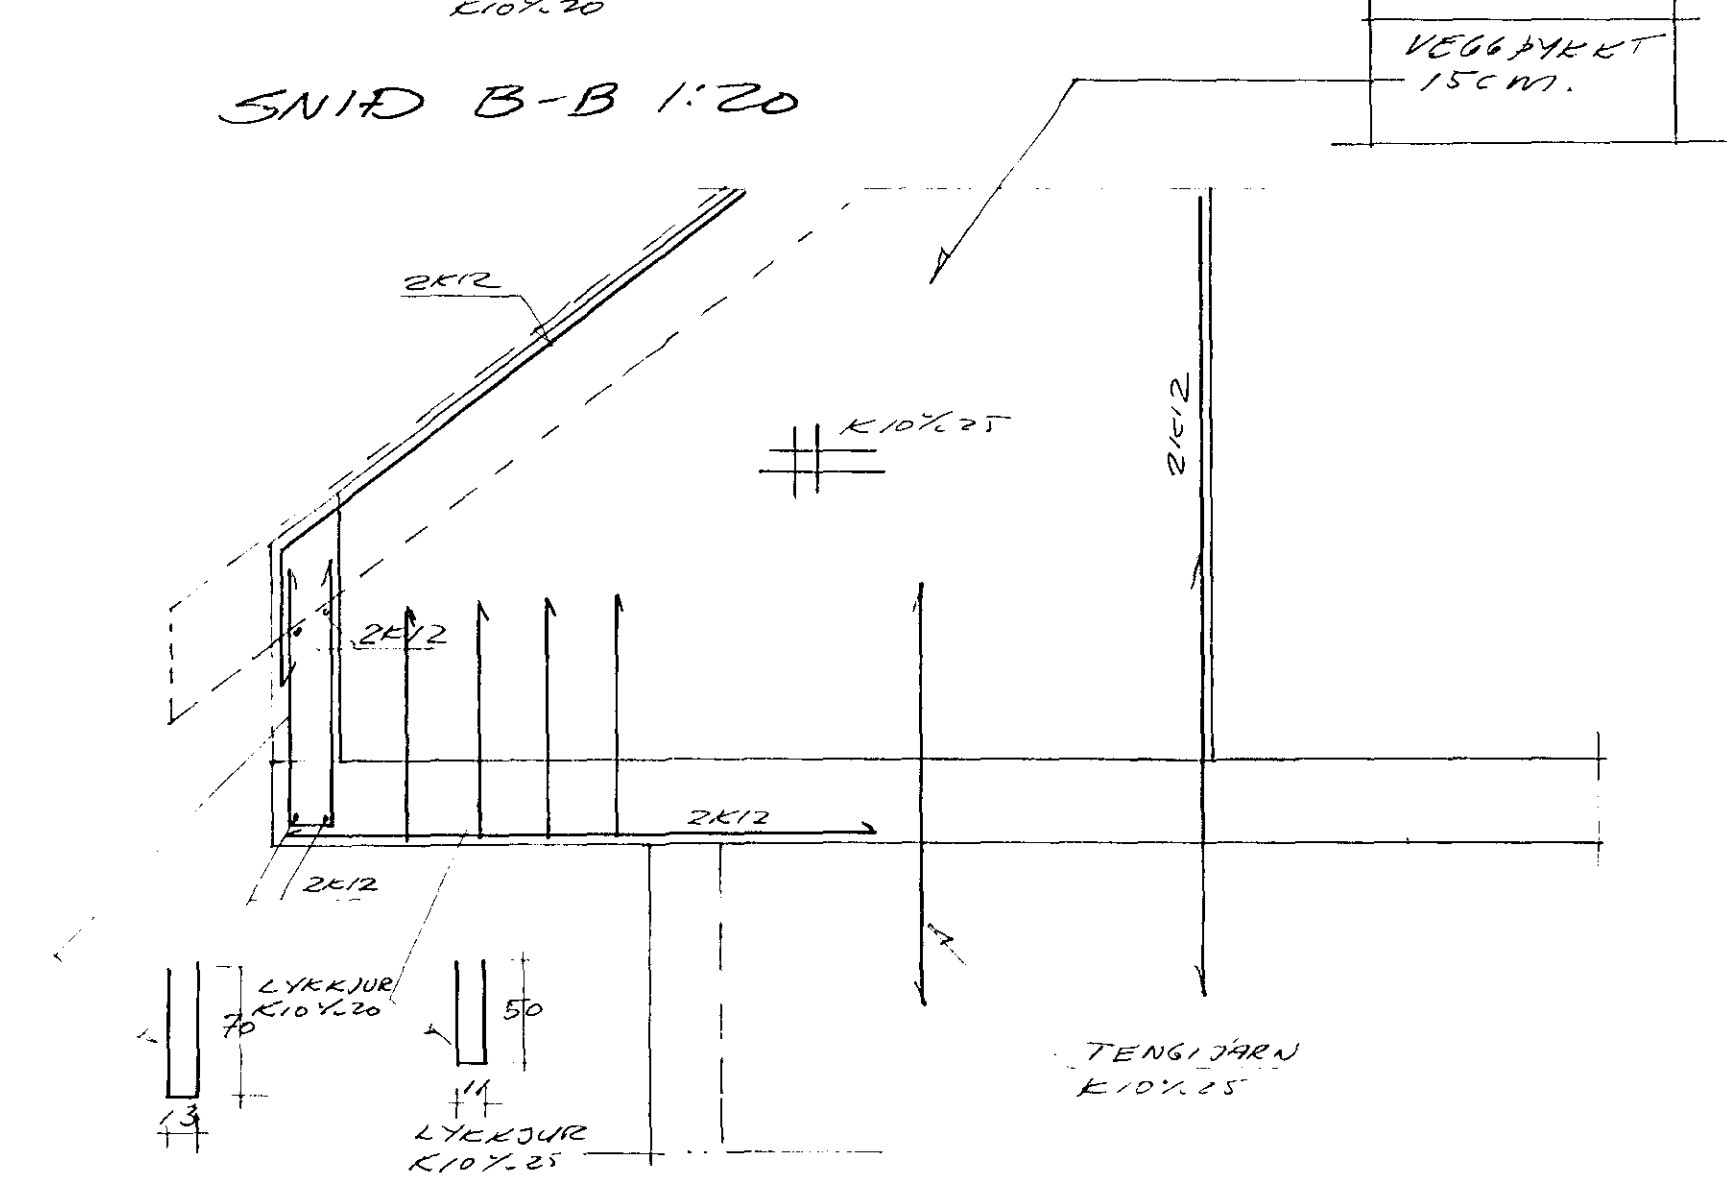

30 MAJ 1990
HAFNARFJÁRDARBEIÐ
BYGGINGAFLUTRÚNN



TEIKNISTOFAN RÖDULL
ARMÚLA 36 108 REYKJAVÍK Sími 33950 & 33577
LEIÐJARGATA 34 HAFNARF.
PLATA YFIR EFSTU HÉÐ
HÚS-B

TEIKN	HA	DAGS	MAI 90
REIKN	HA	VERK	
YFIR	HA	BLAD	2.19A
MÁL	1:50		

Hejlskinn