
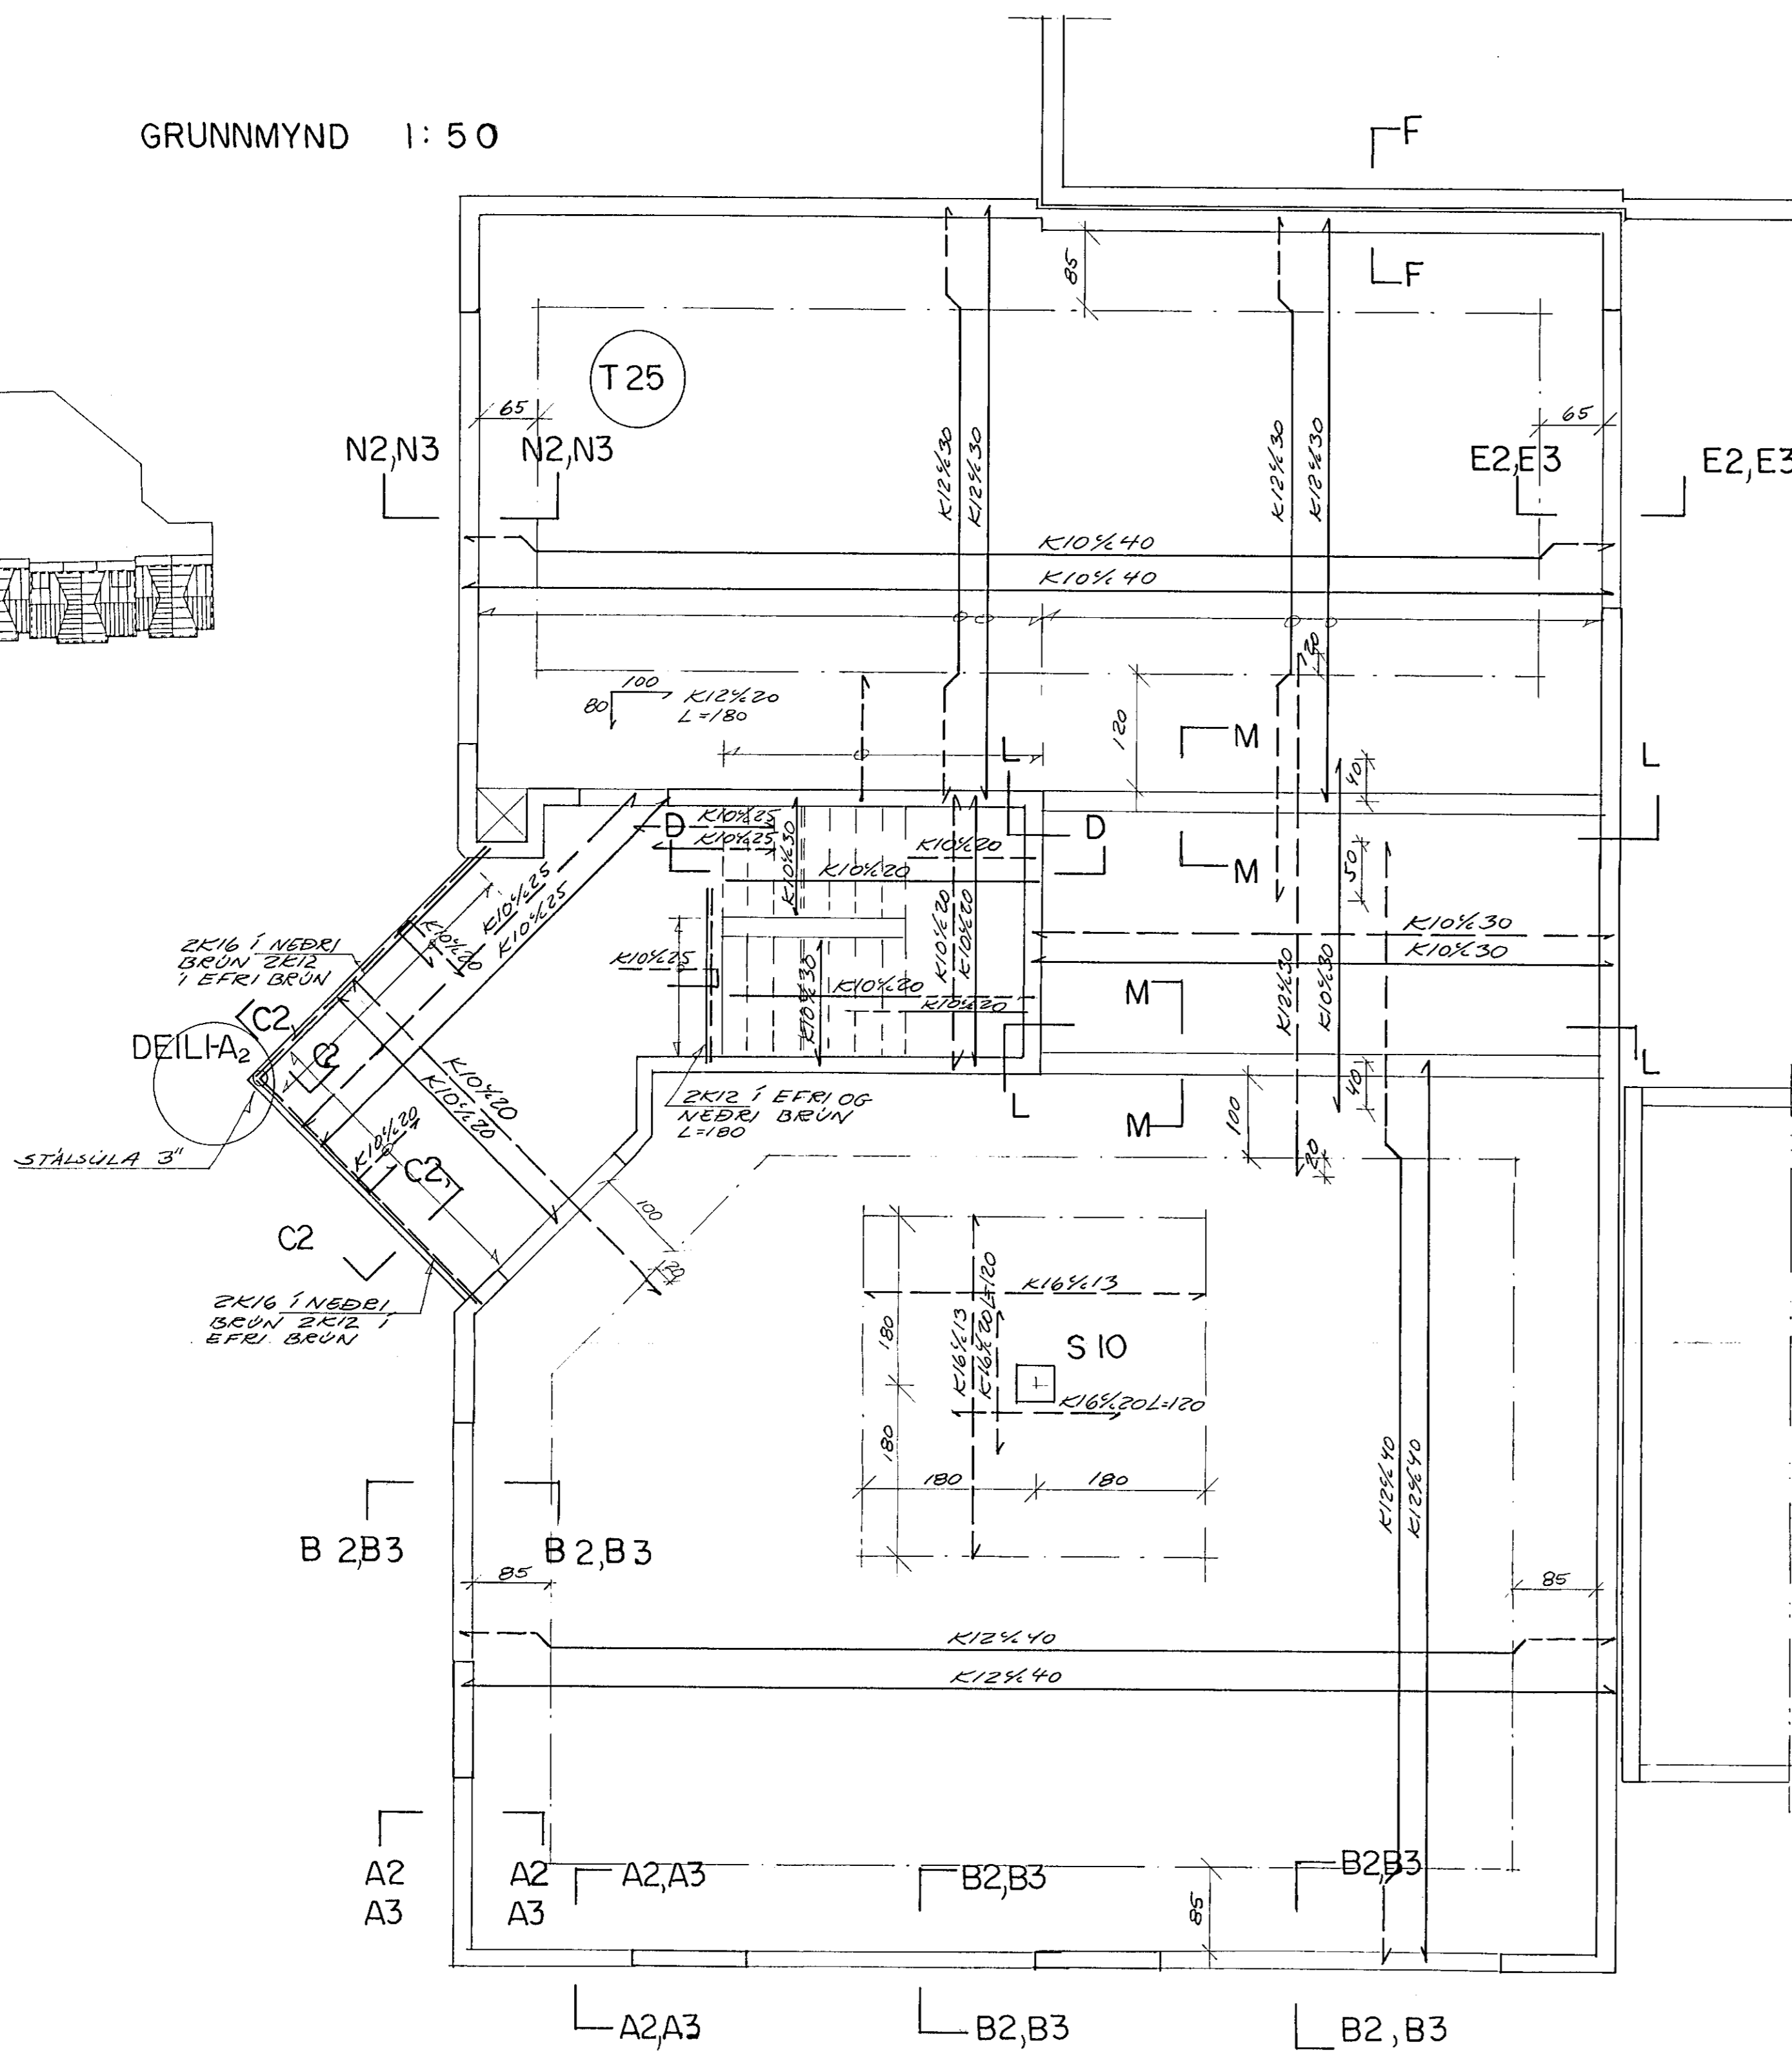



GRUNNMYND 1:50

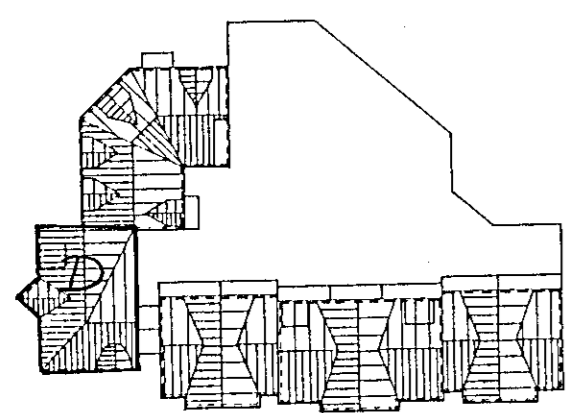

SNID A2-A2 1:20

SNID B2-B2 1:20


SNID C2-C2 1:20

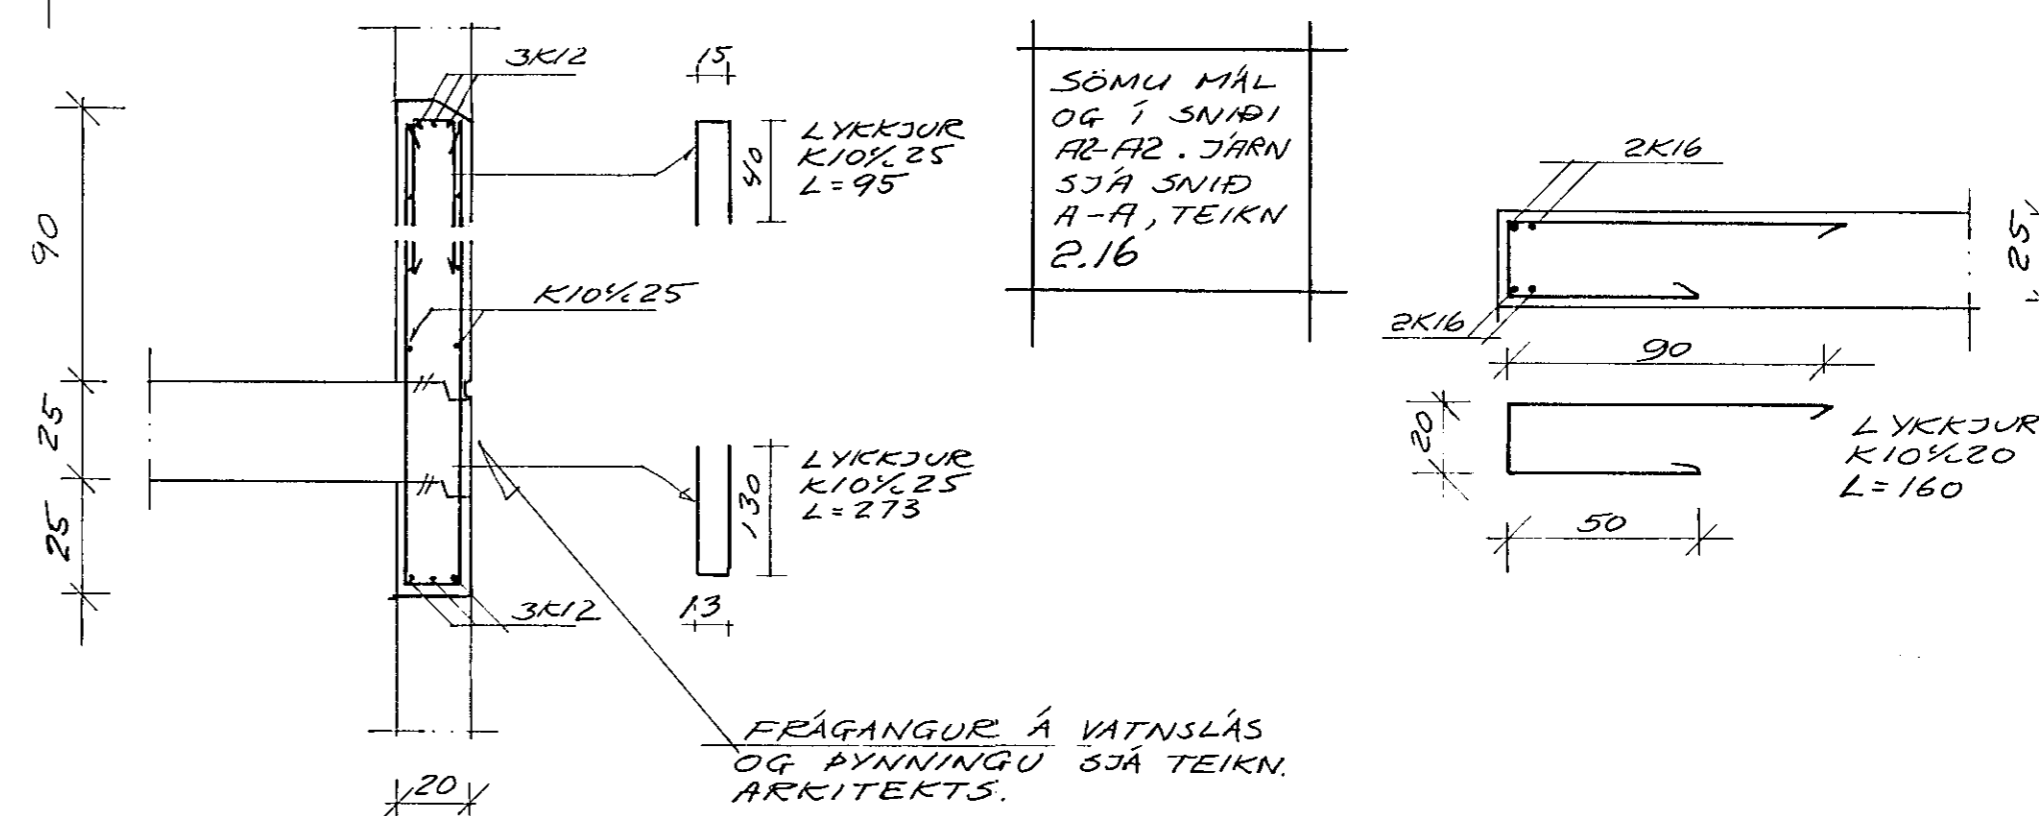


SNID D-D, F-F, L-L OG SNID M-M  
SJA TEKN. 2.16

SNID E2-E2 1:20



SNID N2-N2 1:20

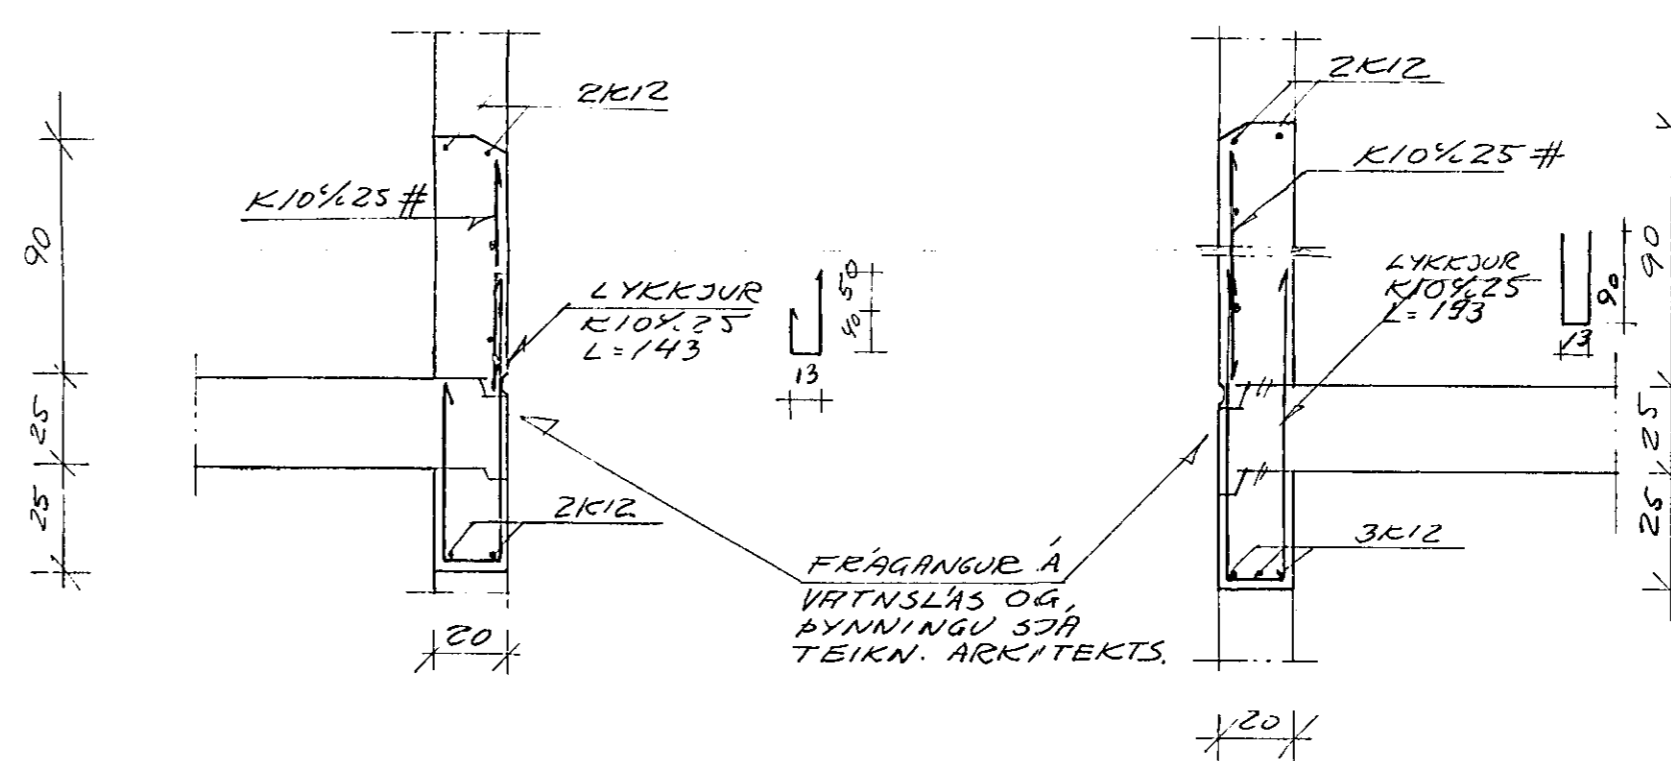

SNID A3-A3, B3-B3,  
E3-E3 OG N3-N3  
SJA TEKN. NR. 2.18

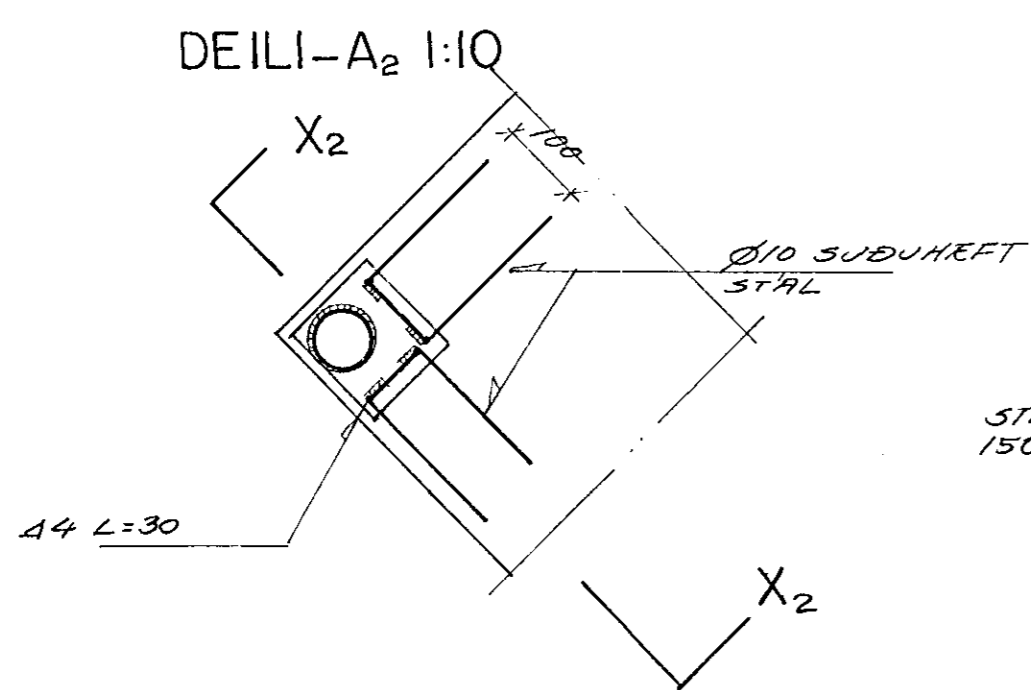

SNID X2-X2 1:10

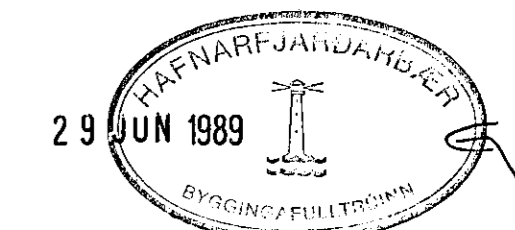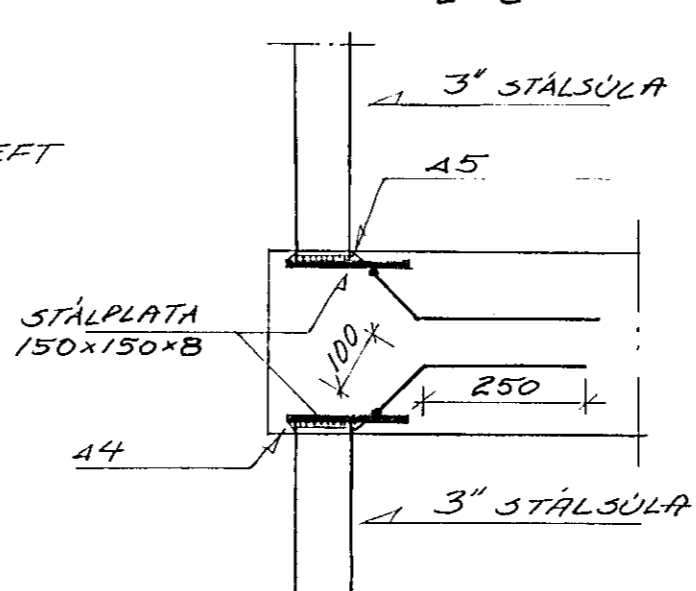

SKÝRINGAR SJA TEKN. NR. 2.01 OG 2.12  
JARN I SÜLU S10 SJA TEKN. 2.16



**TEIKNISTOFAN RÖDULL**  
ARMULA 36 108 REYKJAVIK SIMI 33950 & 33577  
LÆKJARGATA 34 HAFNARF.  
PLATA YFIR 2. OG 3. HED  
HÚS-D

TEIKN	HH	DAGS	FEB. 89
REIKN	HH	VERK	
YFIR	HH	BLAD	2.17
MKV	1:50, 1:20, 1:10		