




GRUNNMYND 1:50

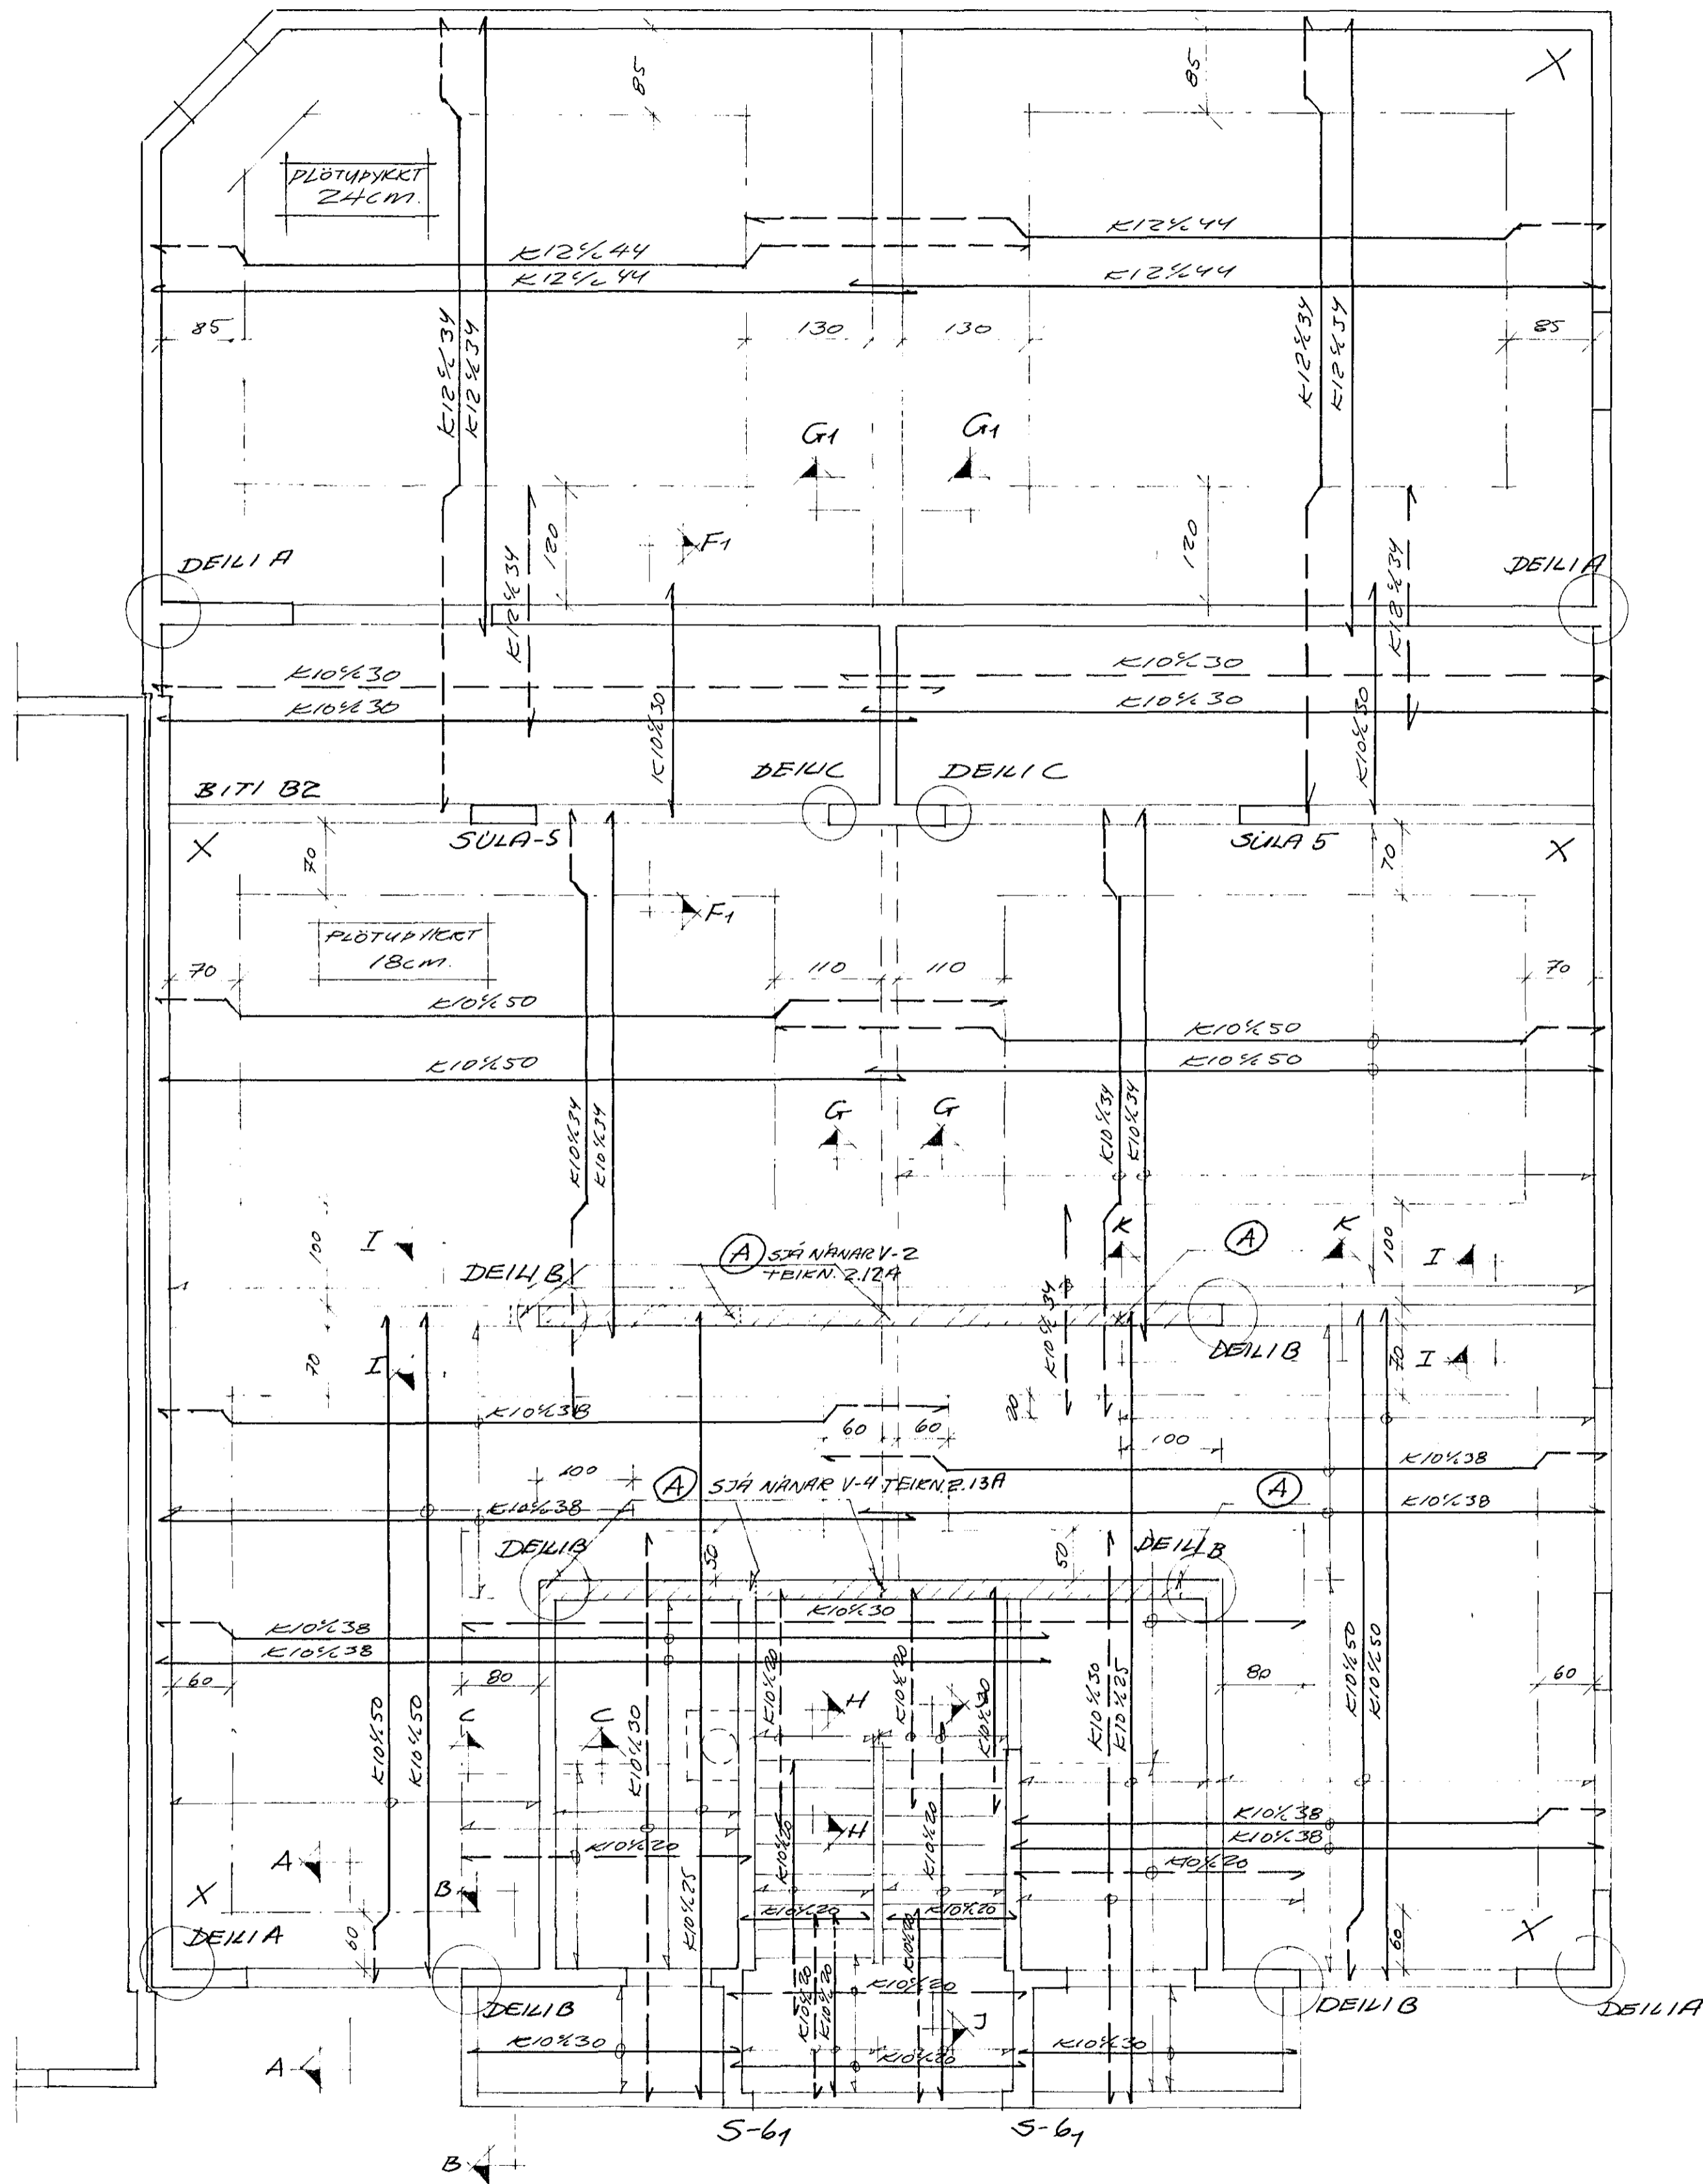

SNID F1-F1 1:20

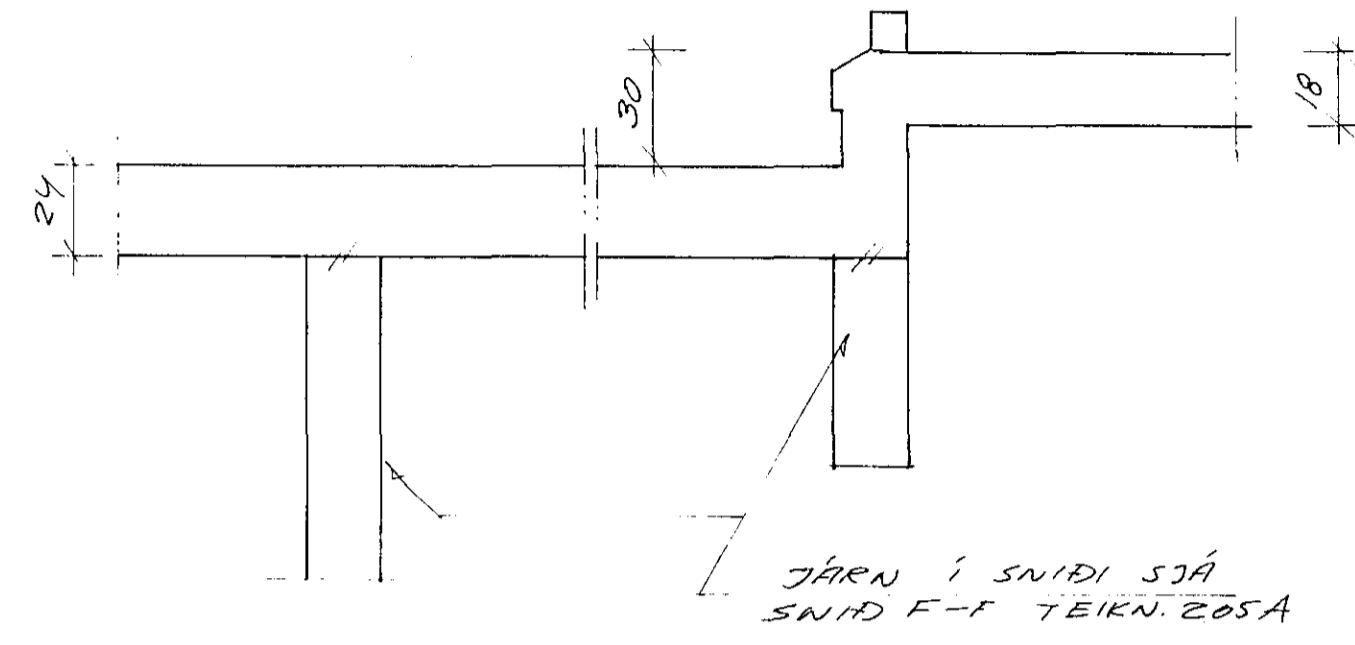


SNID G1-G1 1:20

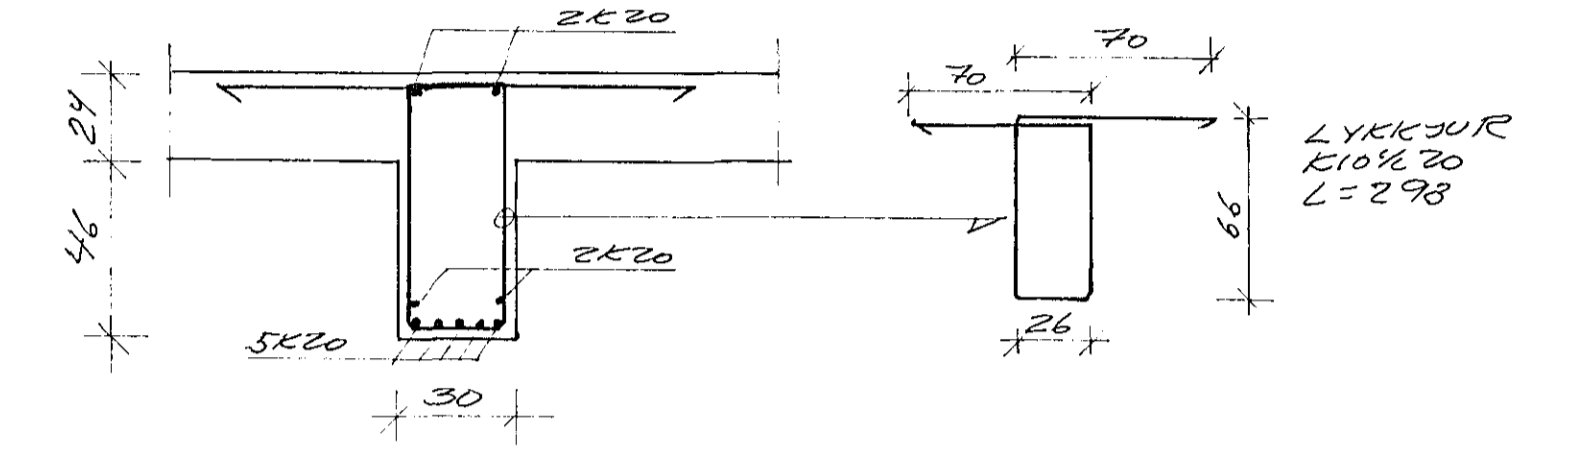

SNIDA A-A - SNID I-I SJA TEIEN. 205A
 DEILI A - DEILIC SJA TEIEN. 205A
 SULLUR, SJA TEIEN. 205A

SULA-5 1:20

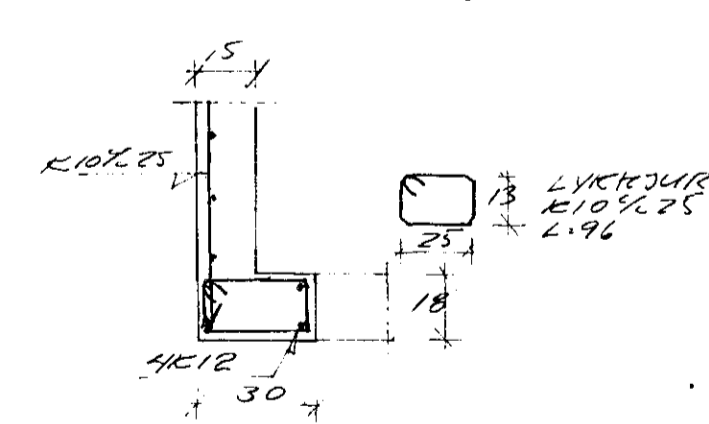

SKYRINGAR

ALLA VEGGI KOMI K10x25# NEMA SKASTEIKADA VEGGI, HAR KOMI 2xK10x20 UMVERFIS DYR OG GLUGGA KOMI 2xK12 SKEITILENGD 50cm UT FYRIR BRUNNIE OPH.
 3 STODUM MERT A A GRUNNMYND, SEAL SETJA 4x20 SEM GANGA 150cm NIÐUR I VEGG OG 150cm UPP I VEGGENDA VEGGJAR A ZHED.



	TILKNISTOFAN RÖDULL <small>ARMILA 36 108 REYKJAVIK SIMI 33950 & 33577</small>		TEIEN 44	DAGS MARS 90.
	LEKJARGATA 34 HAFNARF.		REIKA 64	VERK
	VEGGIR OG PLATA YFIR I HED HUSHLUTI - A		YFIR 64	BLAD 2/10A
	MKV 1:50/1:20		Hafi Gunnarsson	