





GRUNNMYND, 1: 50

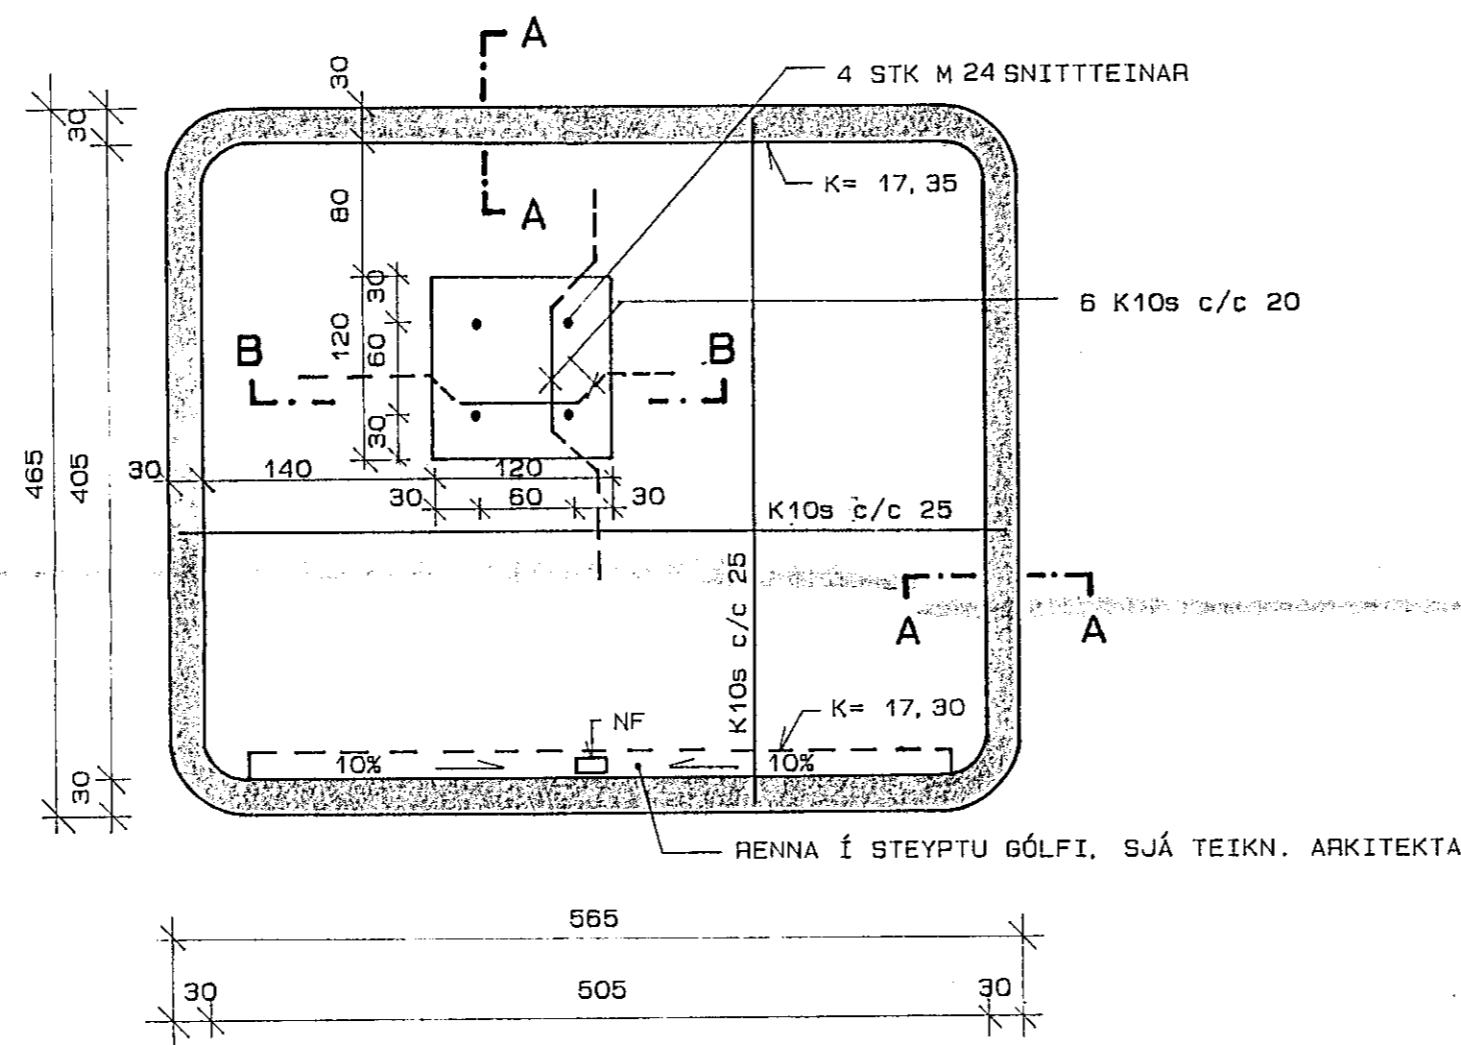

SNID A-A, 1: 10

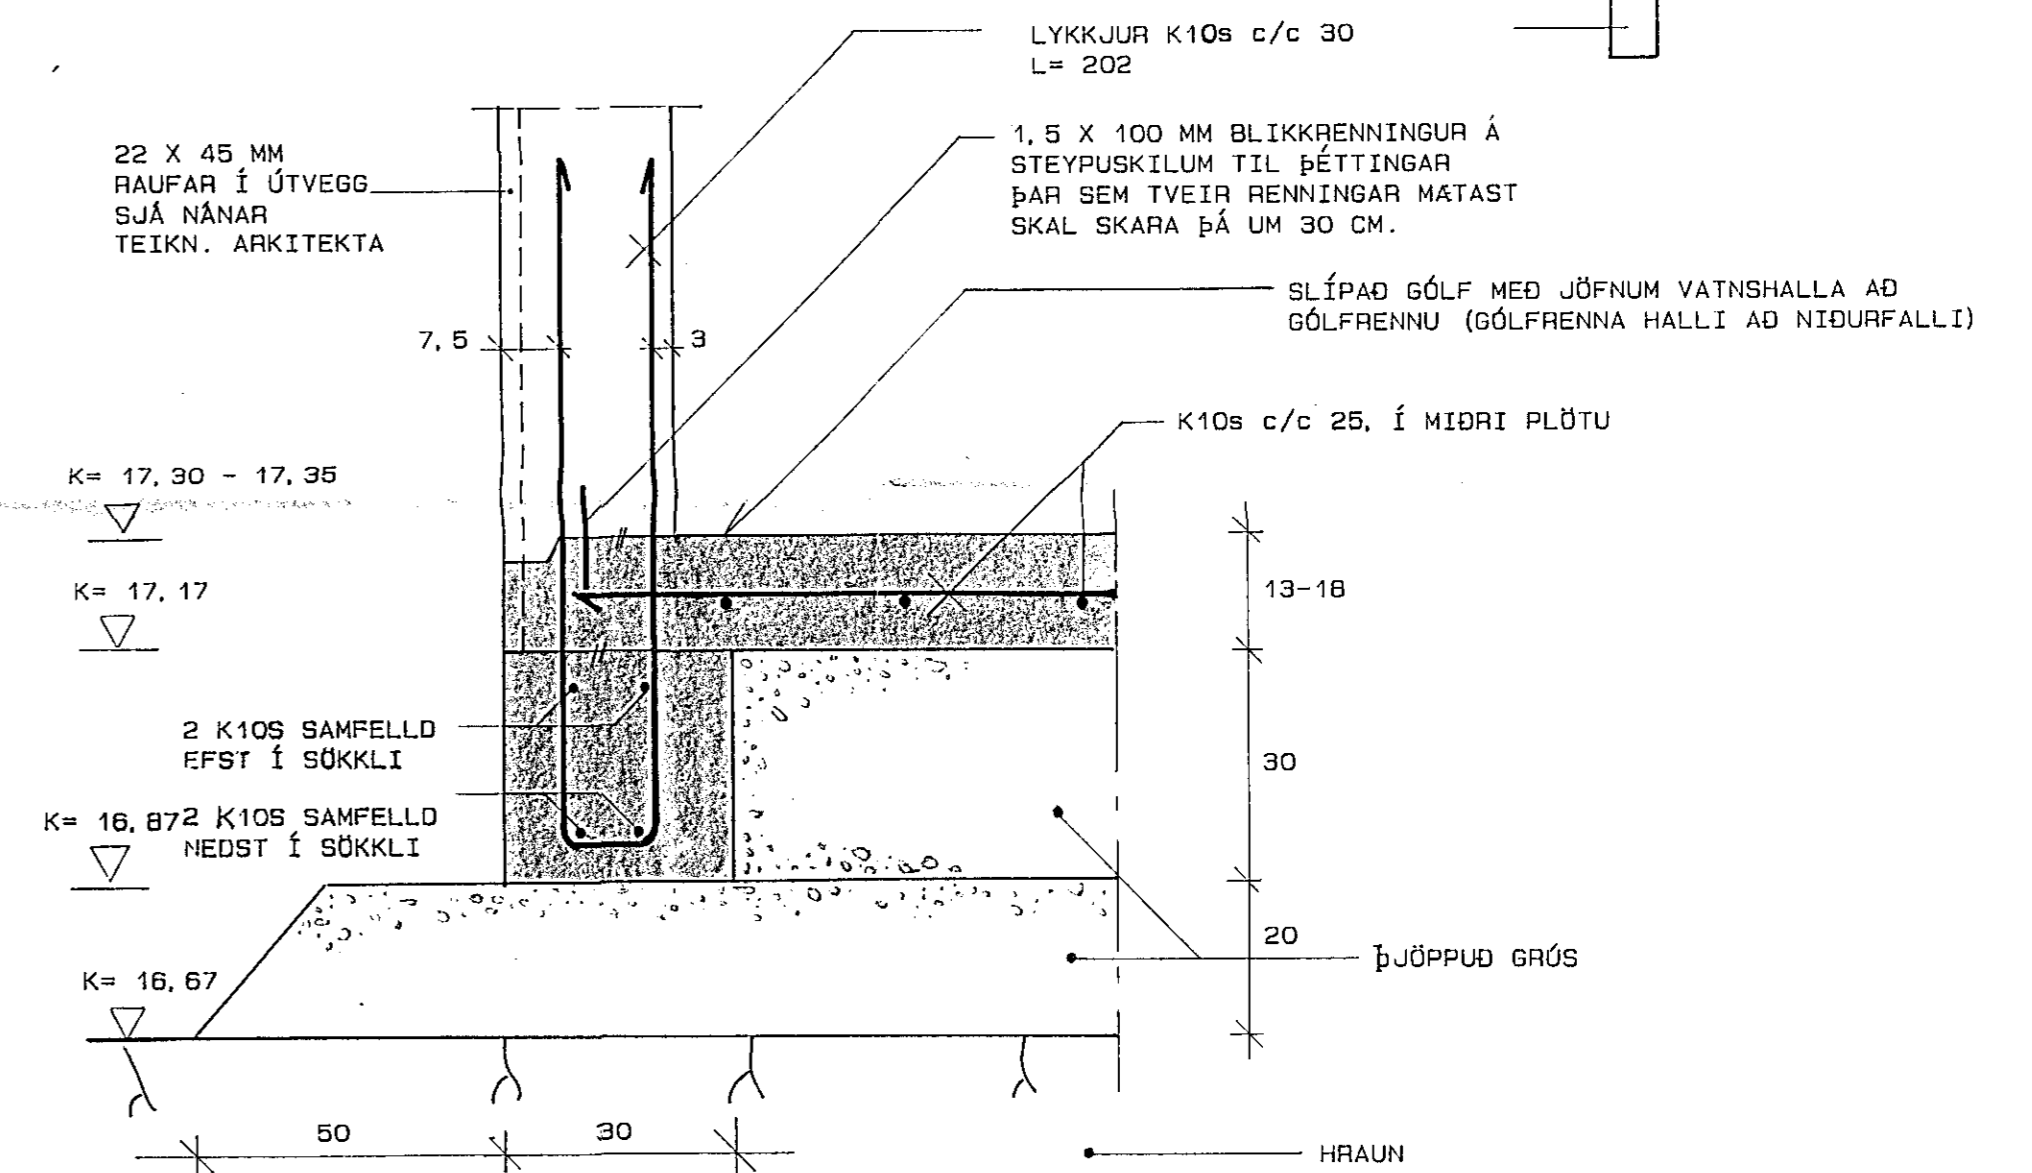

SNID B-B, 1: 10

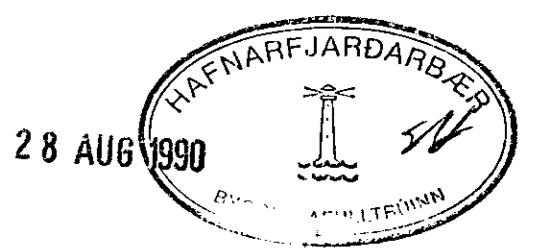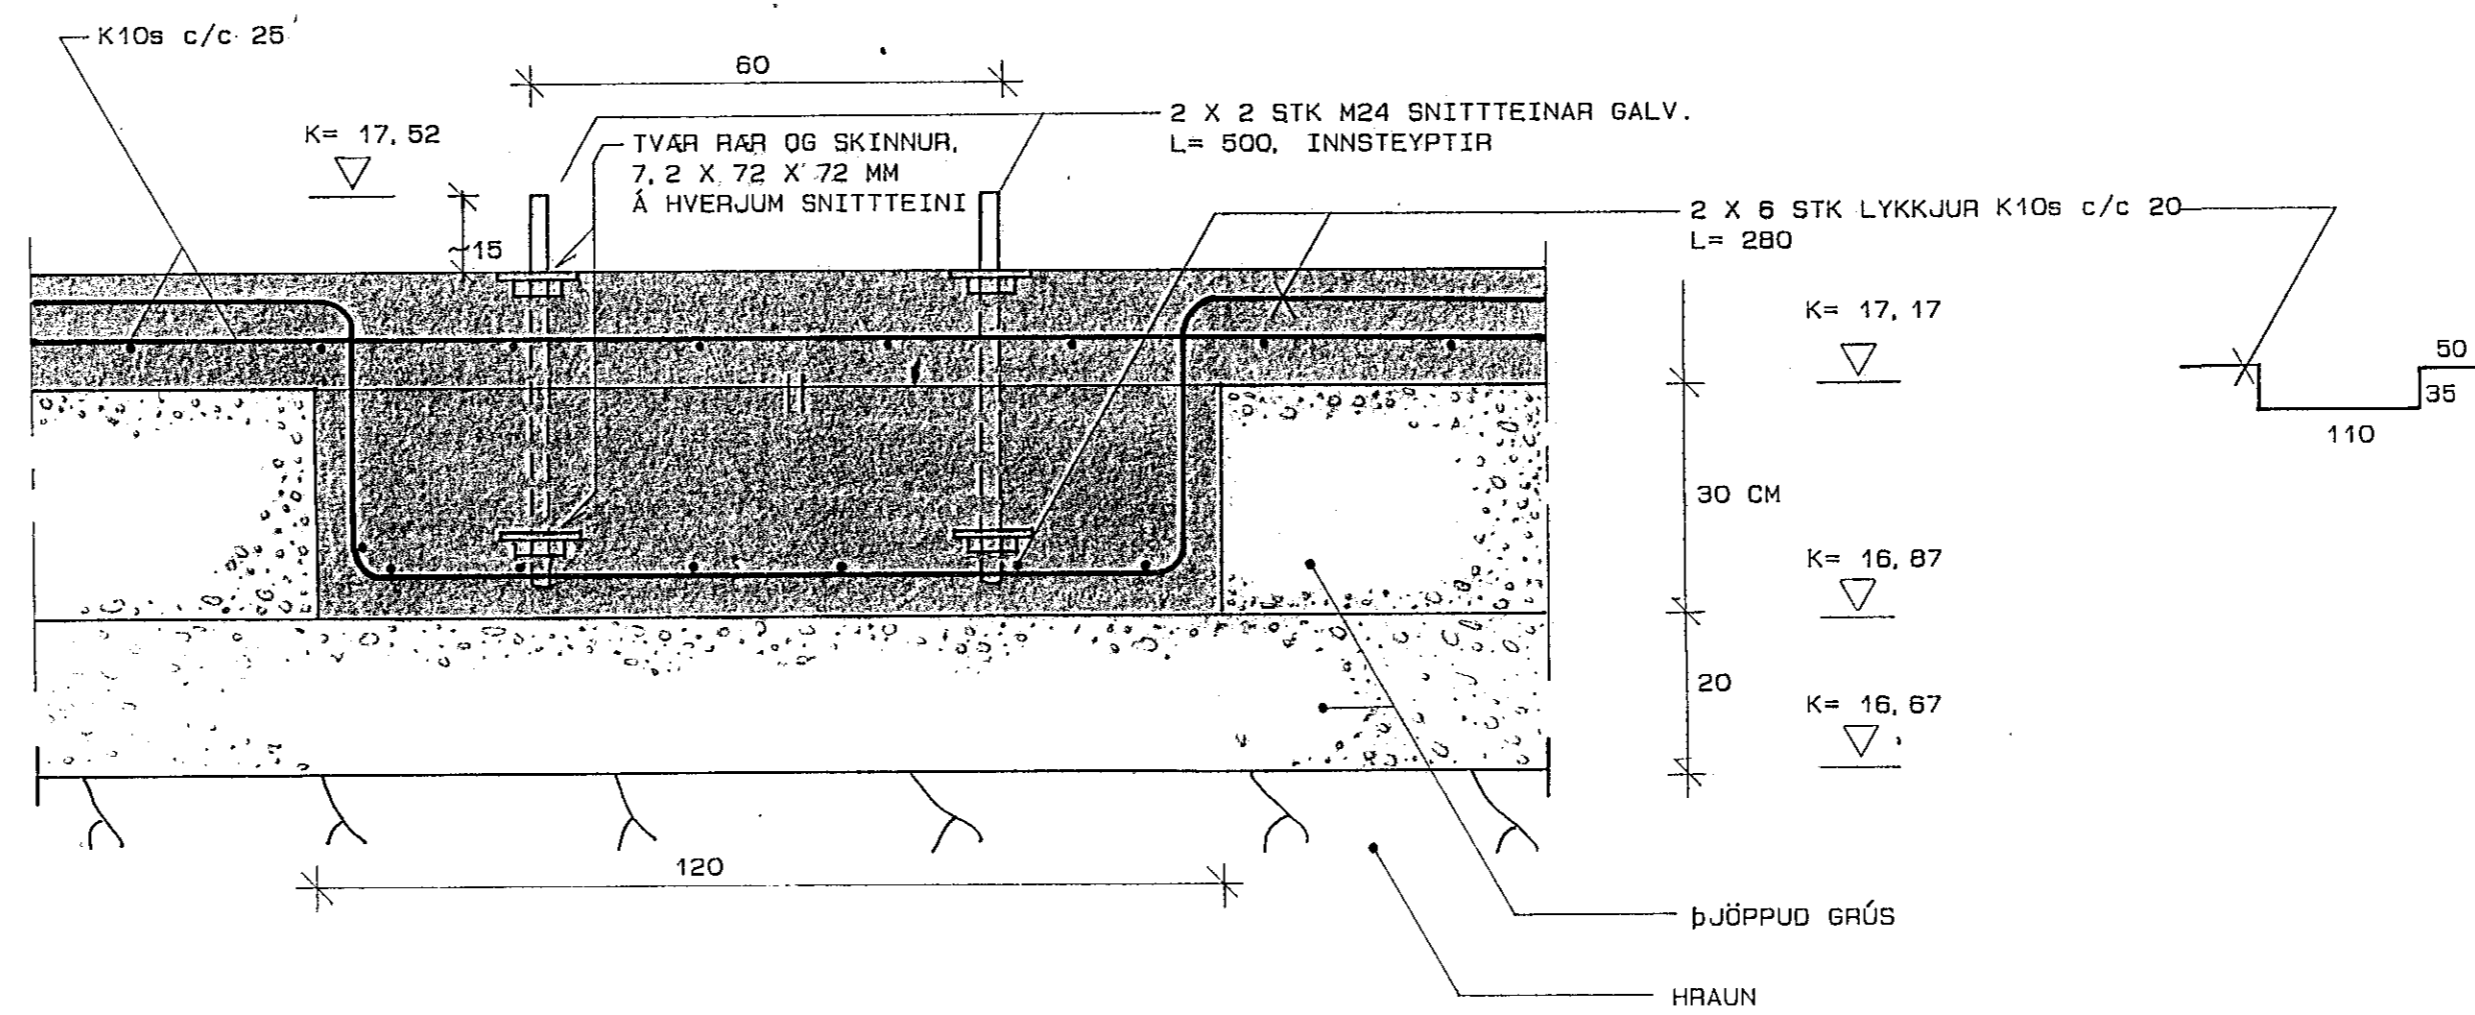

hönnun hf Ráðgjafarverktæðingar FRV · Síðumúla 1 · 108 Reykjavík
Sími (91)84311 · Útibú: Reyðarförður · Hvolsvöllur

M.	HITAVEITA REYKJAVIKUR	E
H. K. E.	DALUSTÖÐ VID SETBERG	D
T. KHÞ	BURÐARVIRKI:	C
Y.	UNDIRSTÖÐUR OG GRUNNPLATA	B
G.	GRUNNMYND OG SNID	A
DAGS	17/8 90	SAHM
SKV	1: 50	1: 10
	90480 - 101	