




SNID D-D

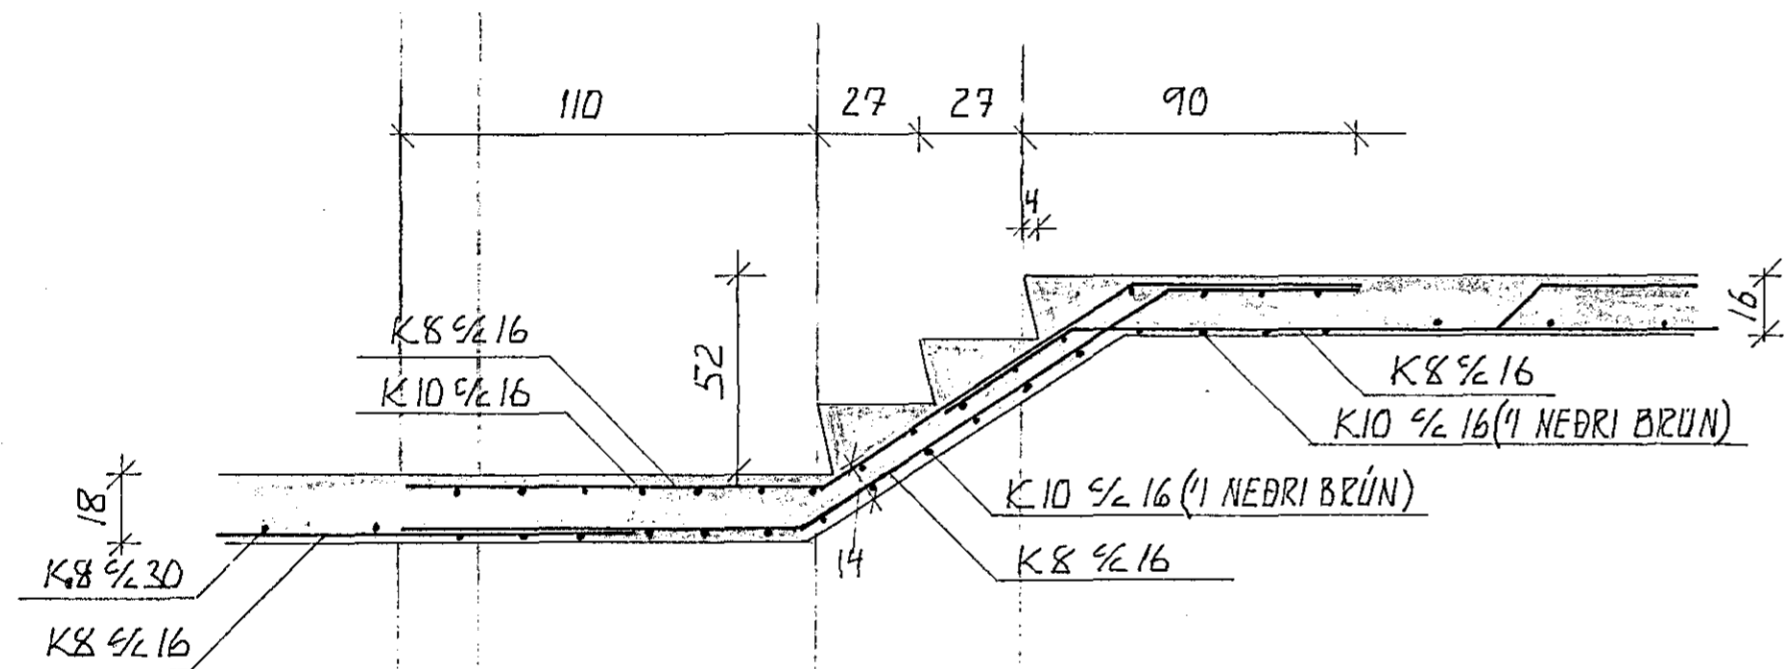


SNID B-B

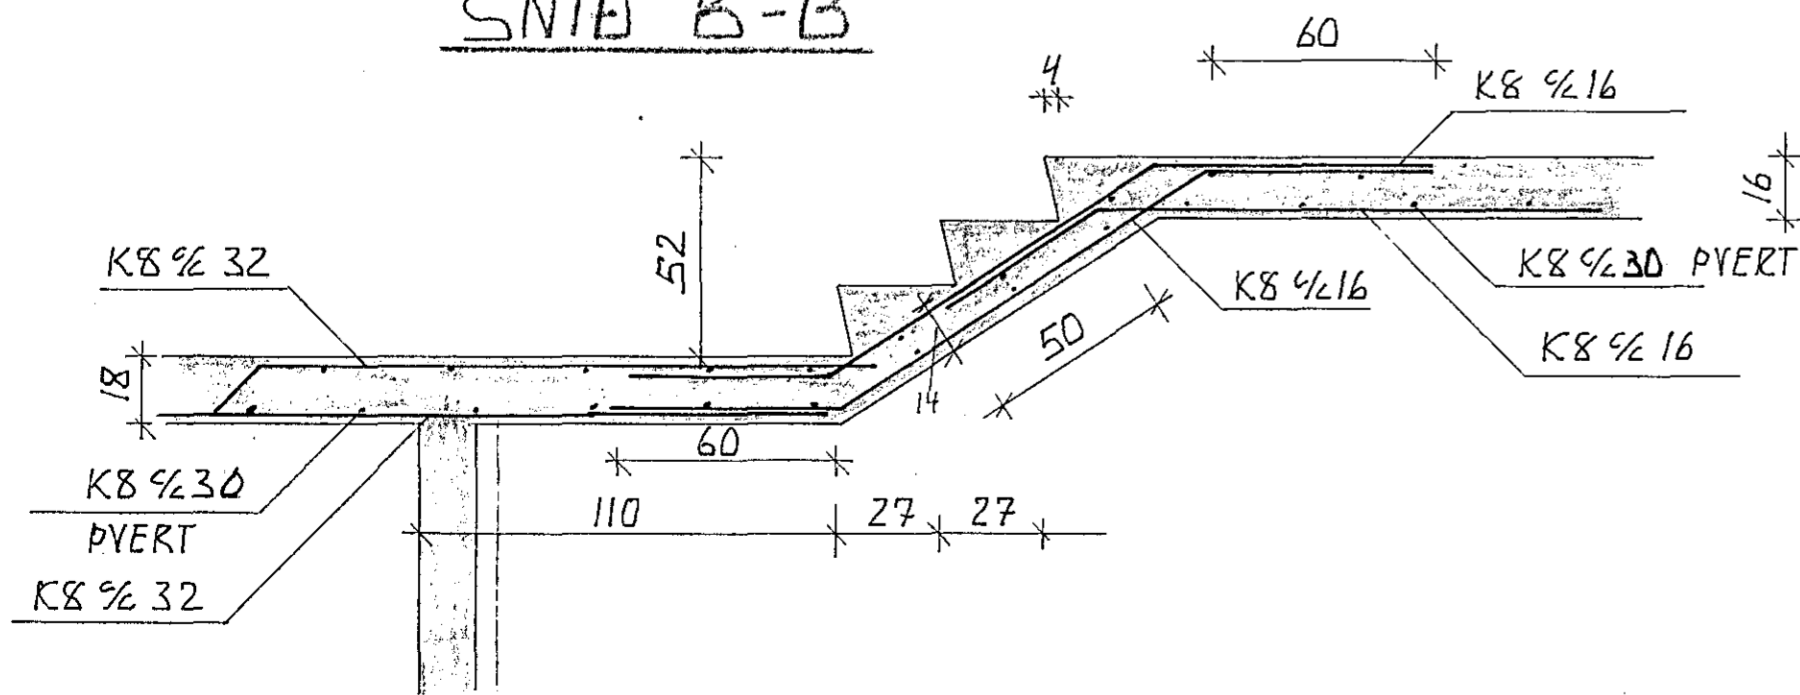

SNID A-A

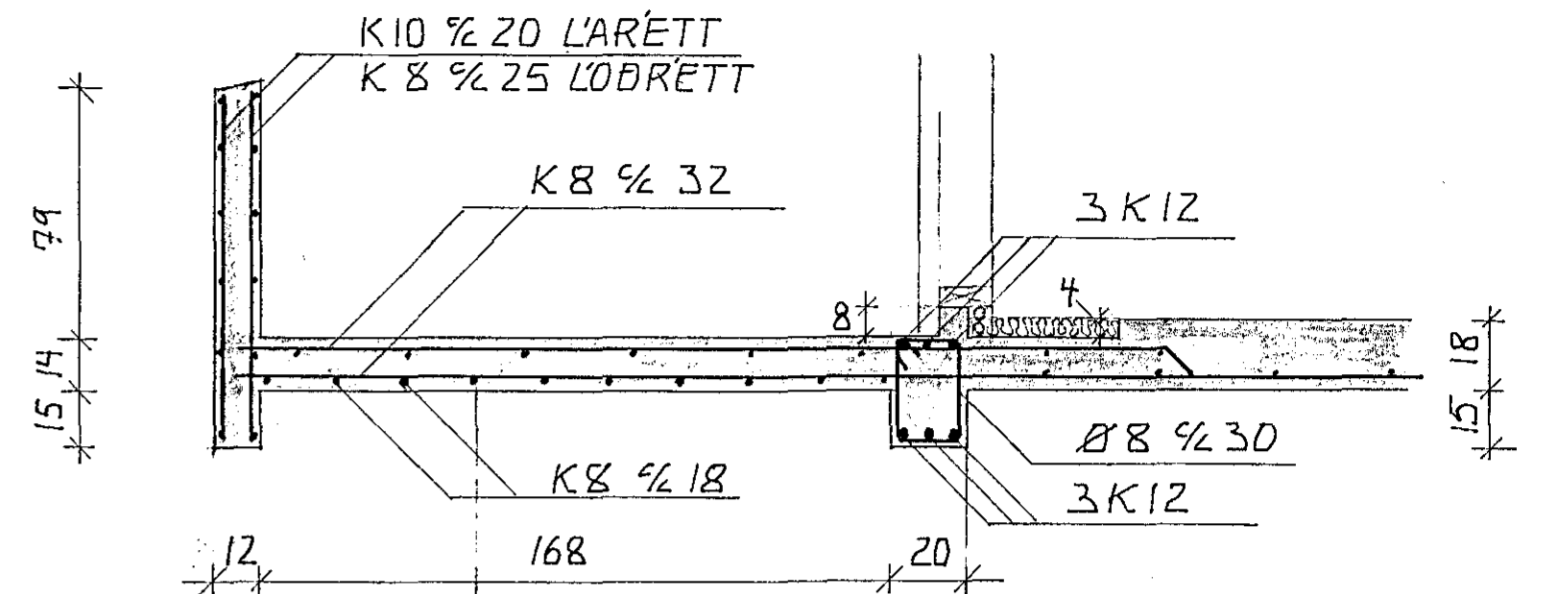

SNID F-F

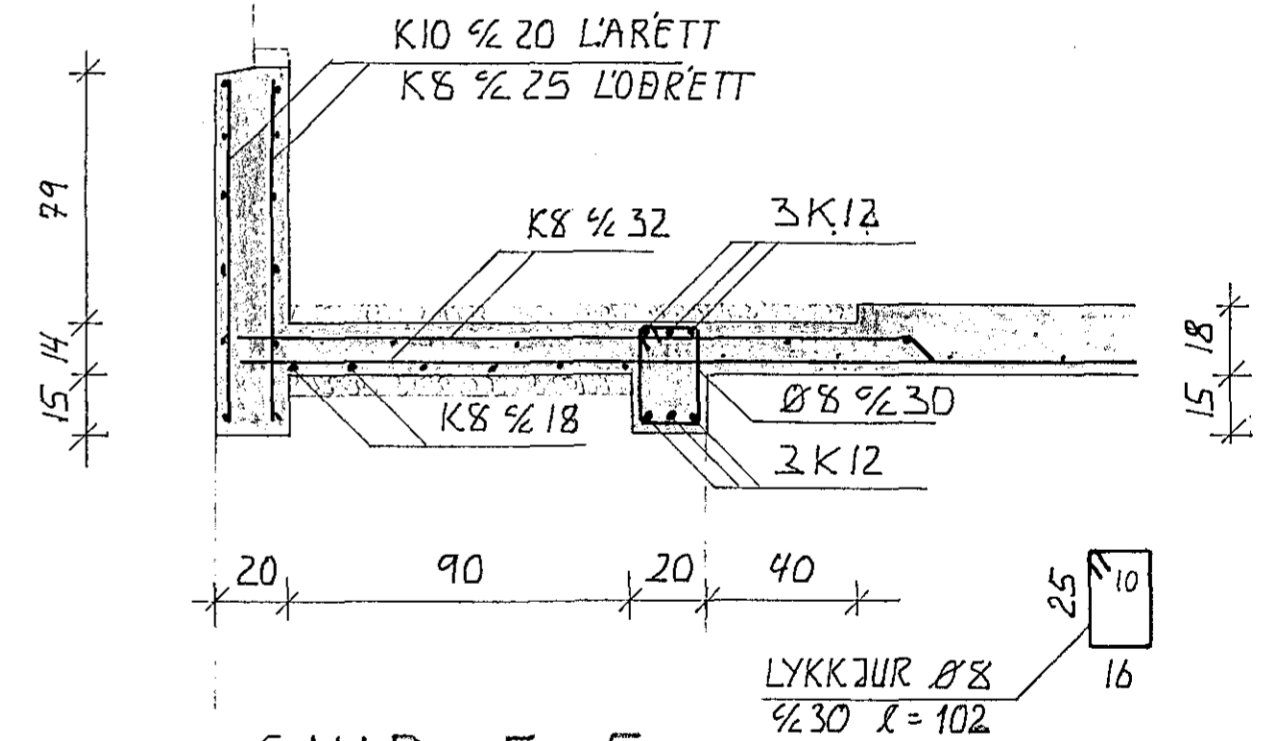

SNID E-E

SJA EINNIG BLAÐ B05



*Gunnar Ingi Ragnarsson*

LEKJARHVAMMUR 1	HAFNARFIRÐI	VERKNR. 117
JARNATEIKNING	SNID 1 TRÖPPUR OG BITA	M 1:20
GUNNAR INGI RAGNARSSON	FVFI	B06
LAUFASVEGI 54	REYKJAVÍK S. 1690B	JAN. 1980