



SNID C-C 'I GAFLÚTYEGG M1:20

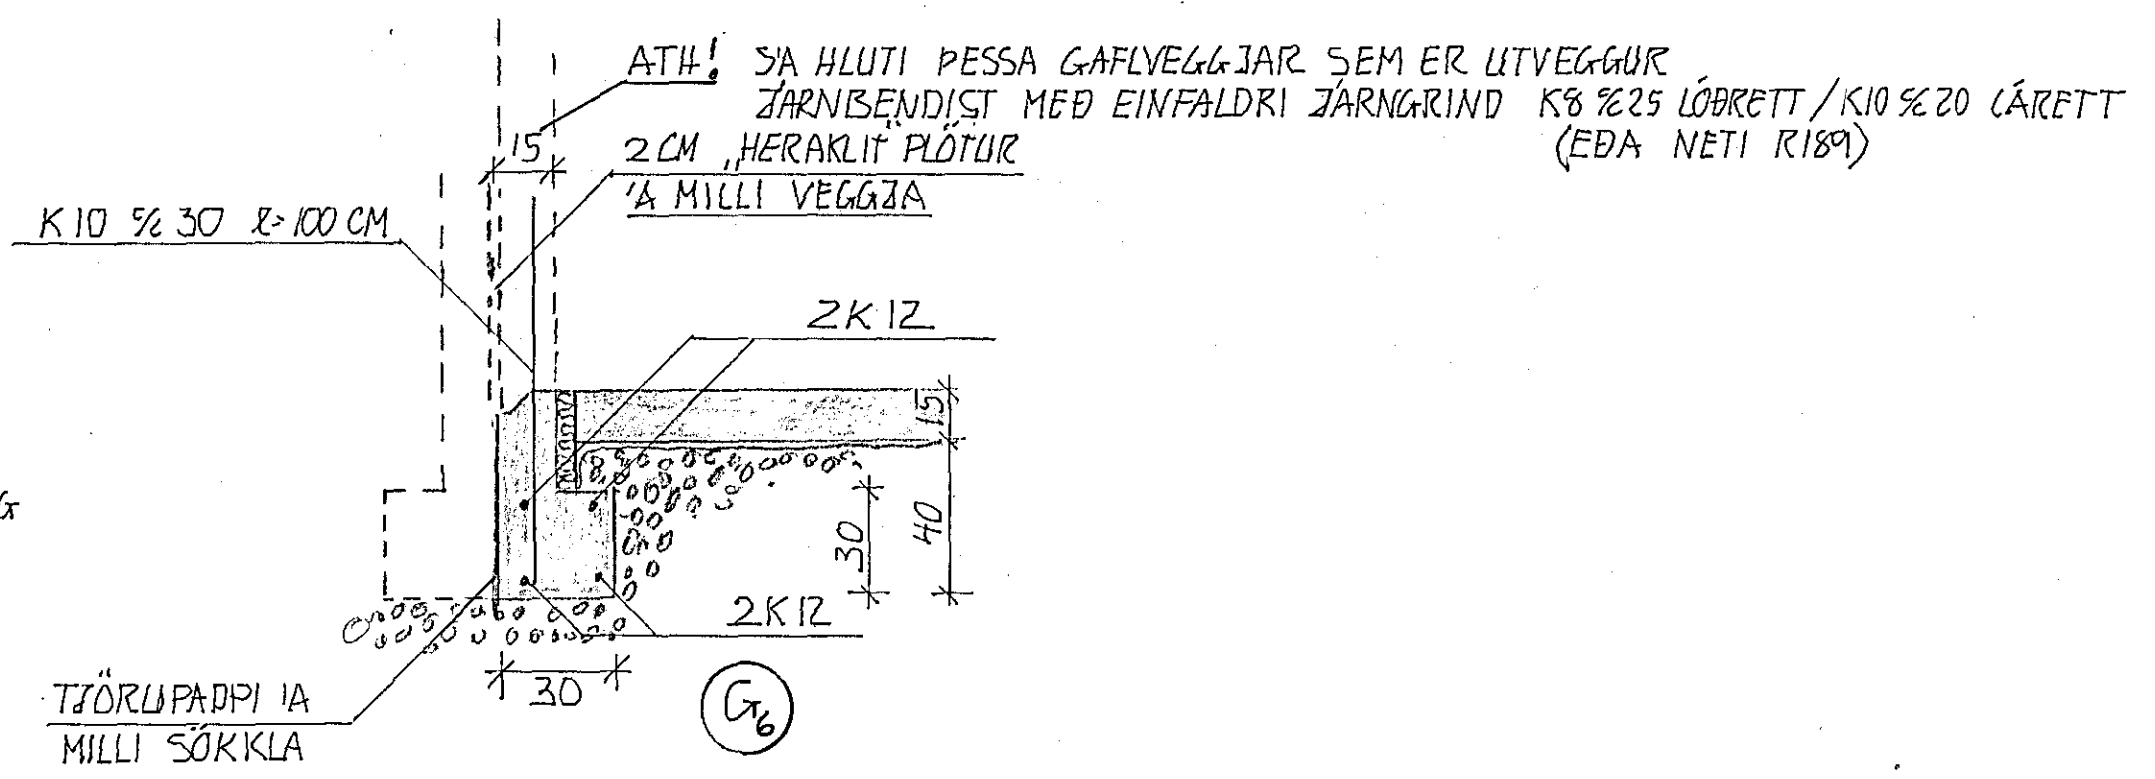


SNID D-D 'I GAFL MILLI RADHÚSA M1:20

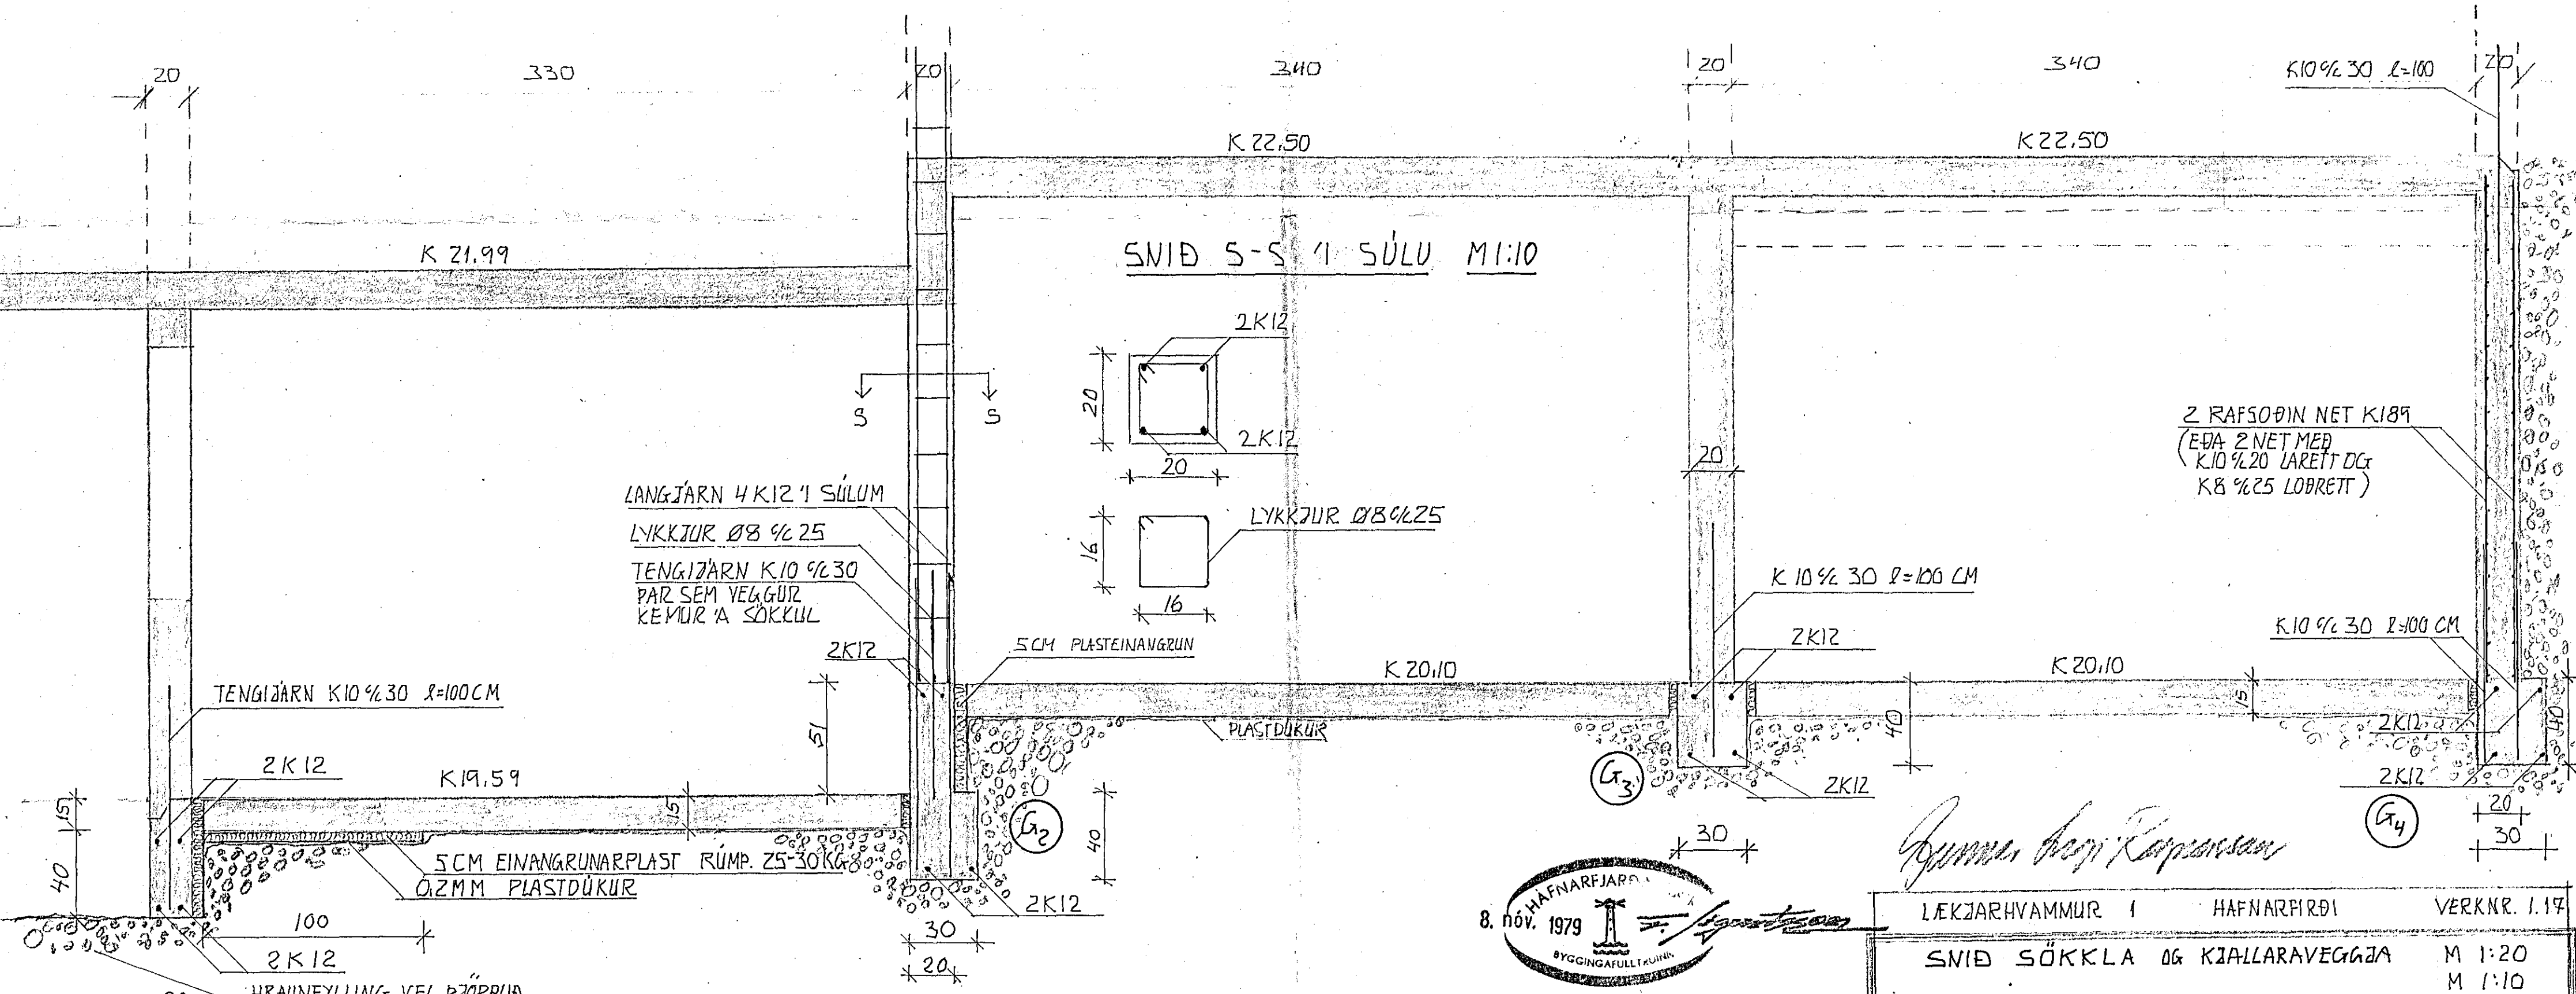

SNID B-B M1:20

SNID SÖKKLA OG KJALLARAVEGGJA

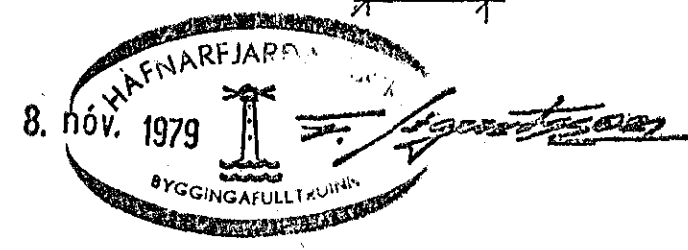

Gunnar Ingi Ragnarsson

LÆKJARHVAMMUR I	HAFNARFJÖRÐI	VERKNR. 1.17
SNID SÖKKLA OG KJALLARAVEGGJA	M 1:20	M 1:10
GUNNAR INGI RAGNARSSON FVP1		B02
LAUFÁSVEGI 54, REYKJAVÍK S.16908		NOV 1979