


LÆKJARHVAMMUR 2.





Hafnarfirði

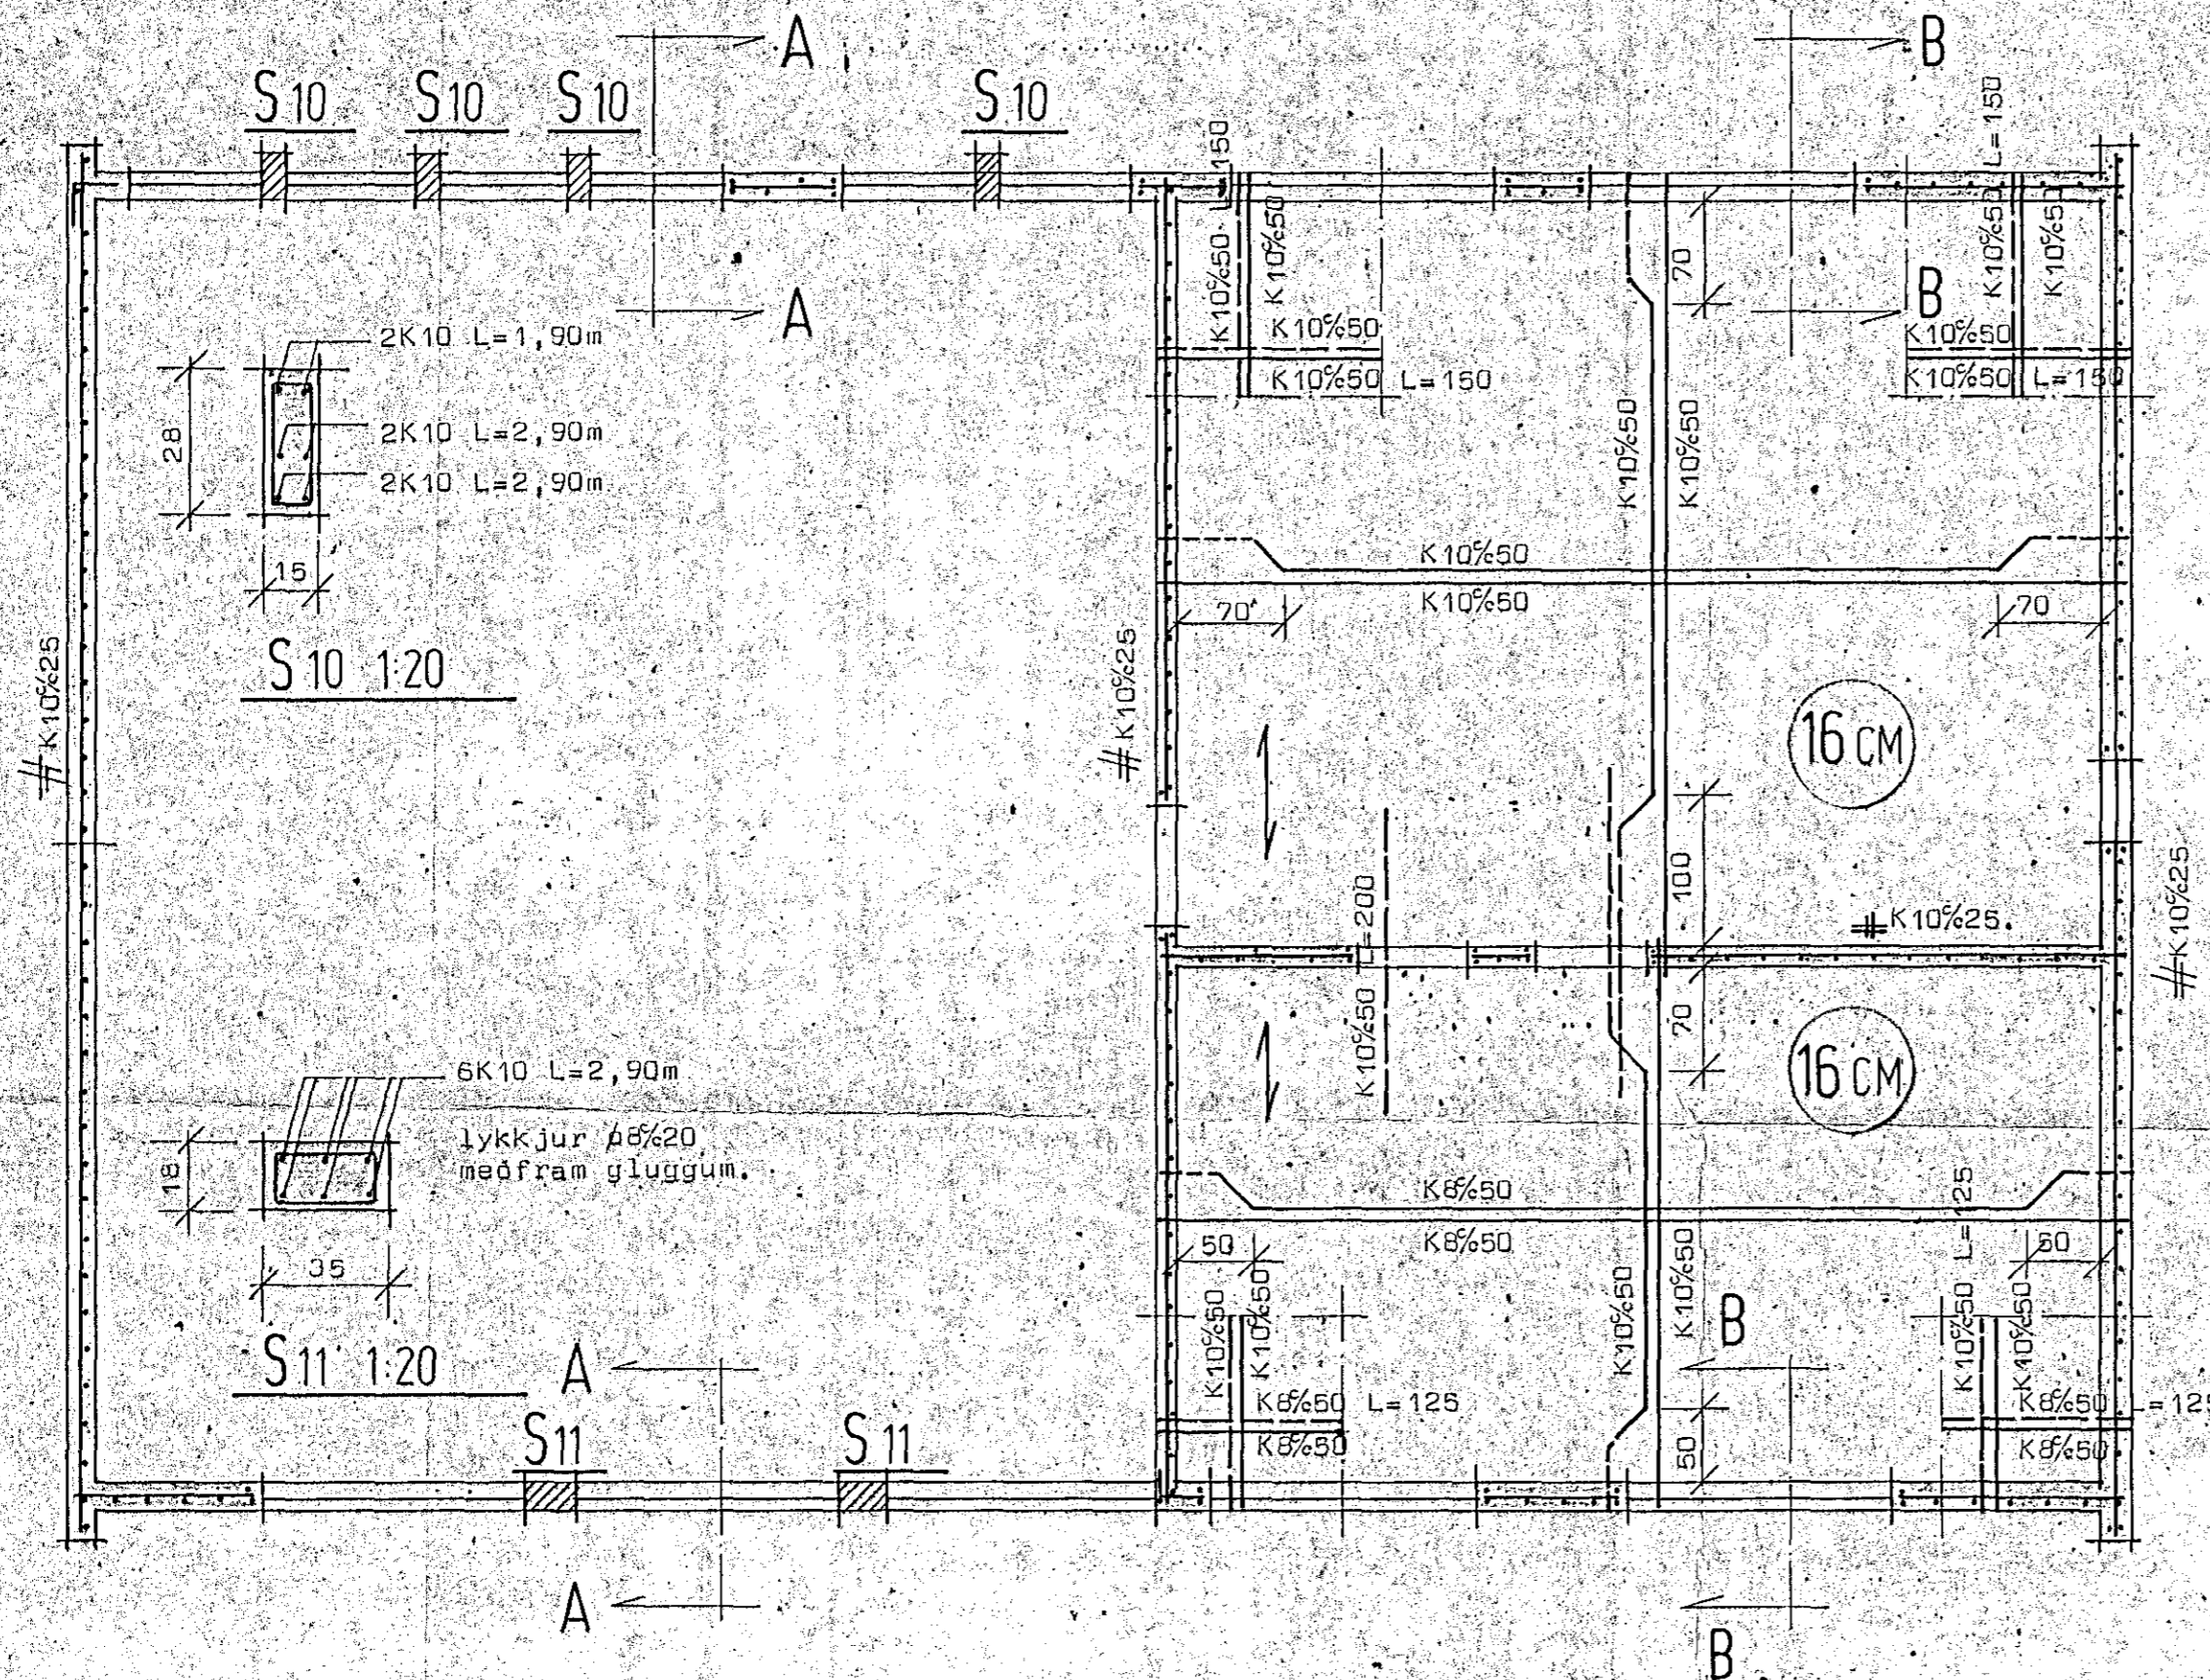

Skýringar:

Bendistál er kanbstál Ks40 auðkennt með K og slétt stál nr 37 auðkennt með β .
 Steypa er S 200 skv. IST 10
 Sigmál 6-8cm.

- Neðsta járnlag í plötu leggist samsíða merki
- Járn í neðri brún.
- Járn í efri brún.

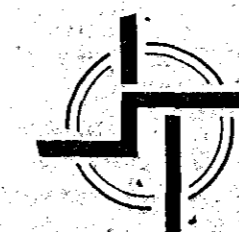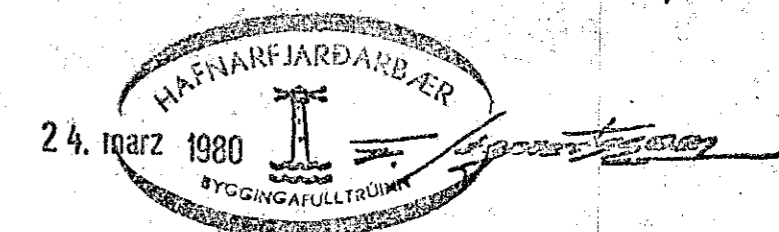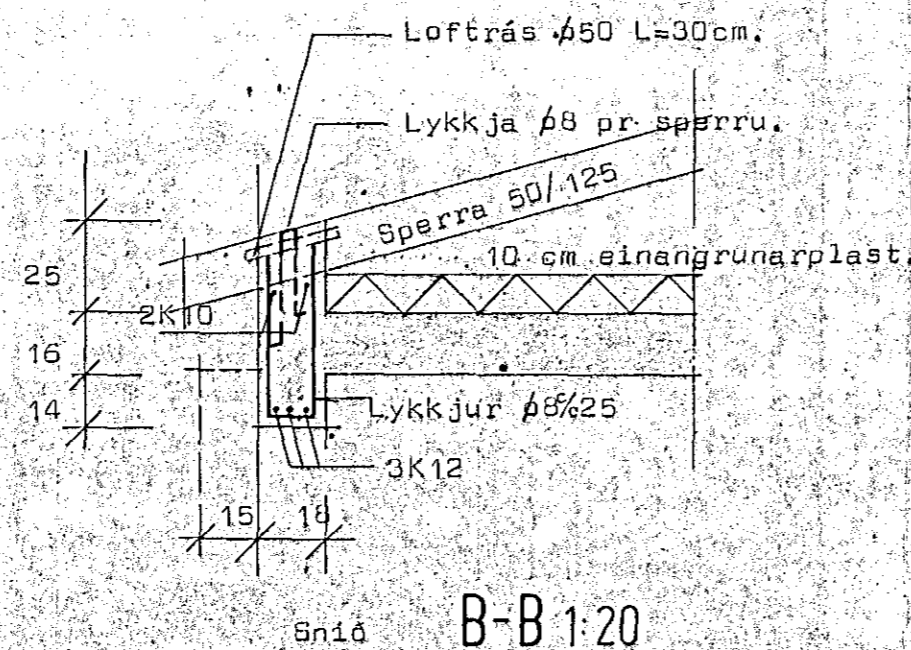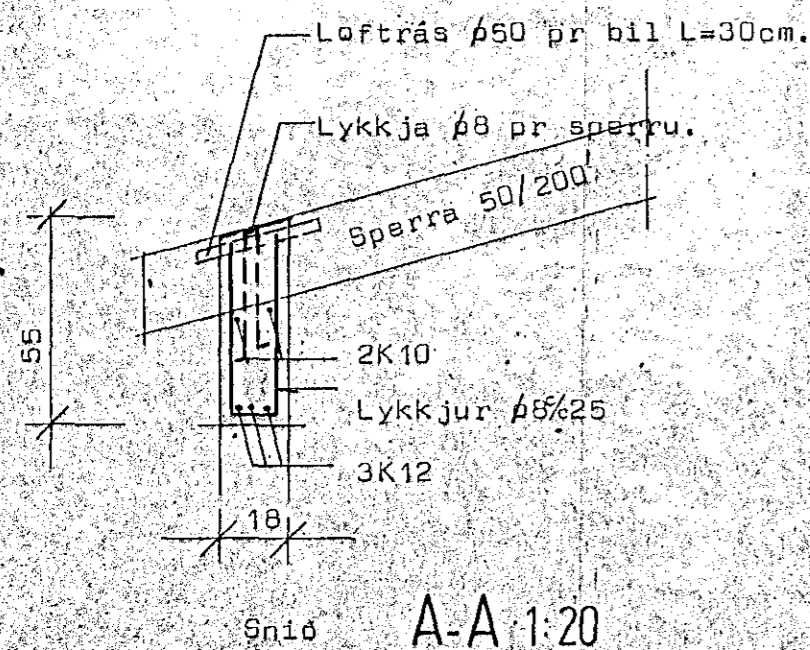

STAÐALHÚS

TEIKNISTOFA SÍÐUMÚLA 31 SÍMI 83141

VERKEFNI	DAGS.	1979	VERK NR SU 35
Járnhent steypa	MKV.	1:50 1:20	
Lækjarhvamur 2	BR.		
	BLAD NR	2.03	
SIGURDUR GUDMUNDSSON		SIGURDUR P. KRISTJÁNSSON FTFI	