




SNID 1-1

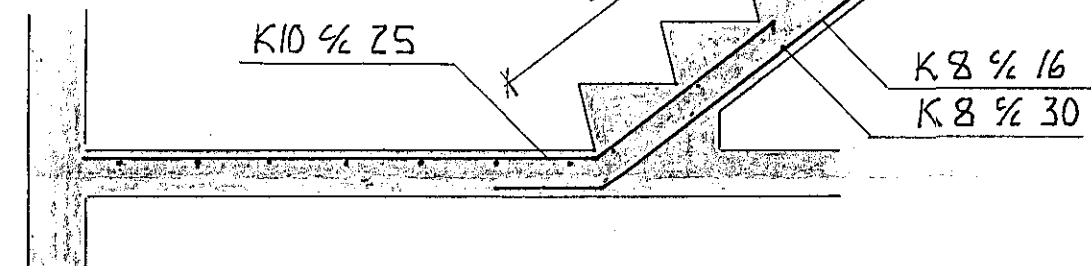

SNID 2-2

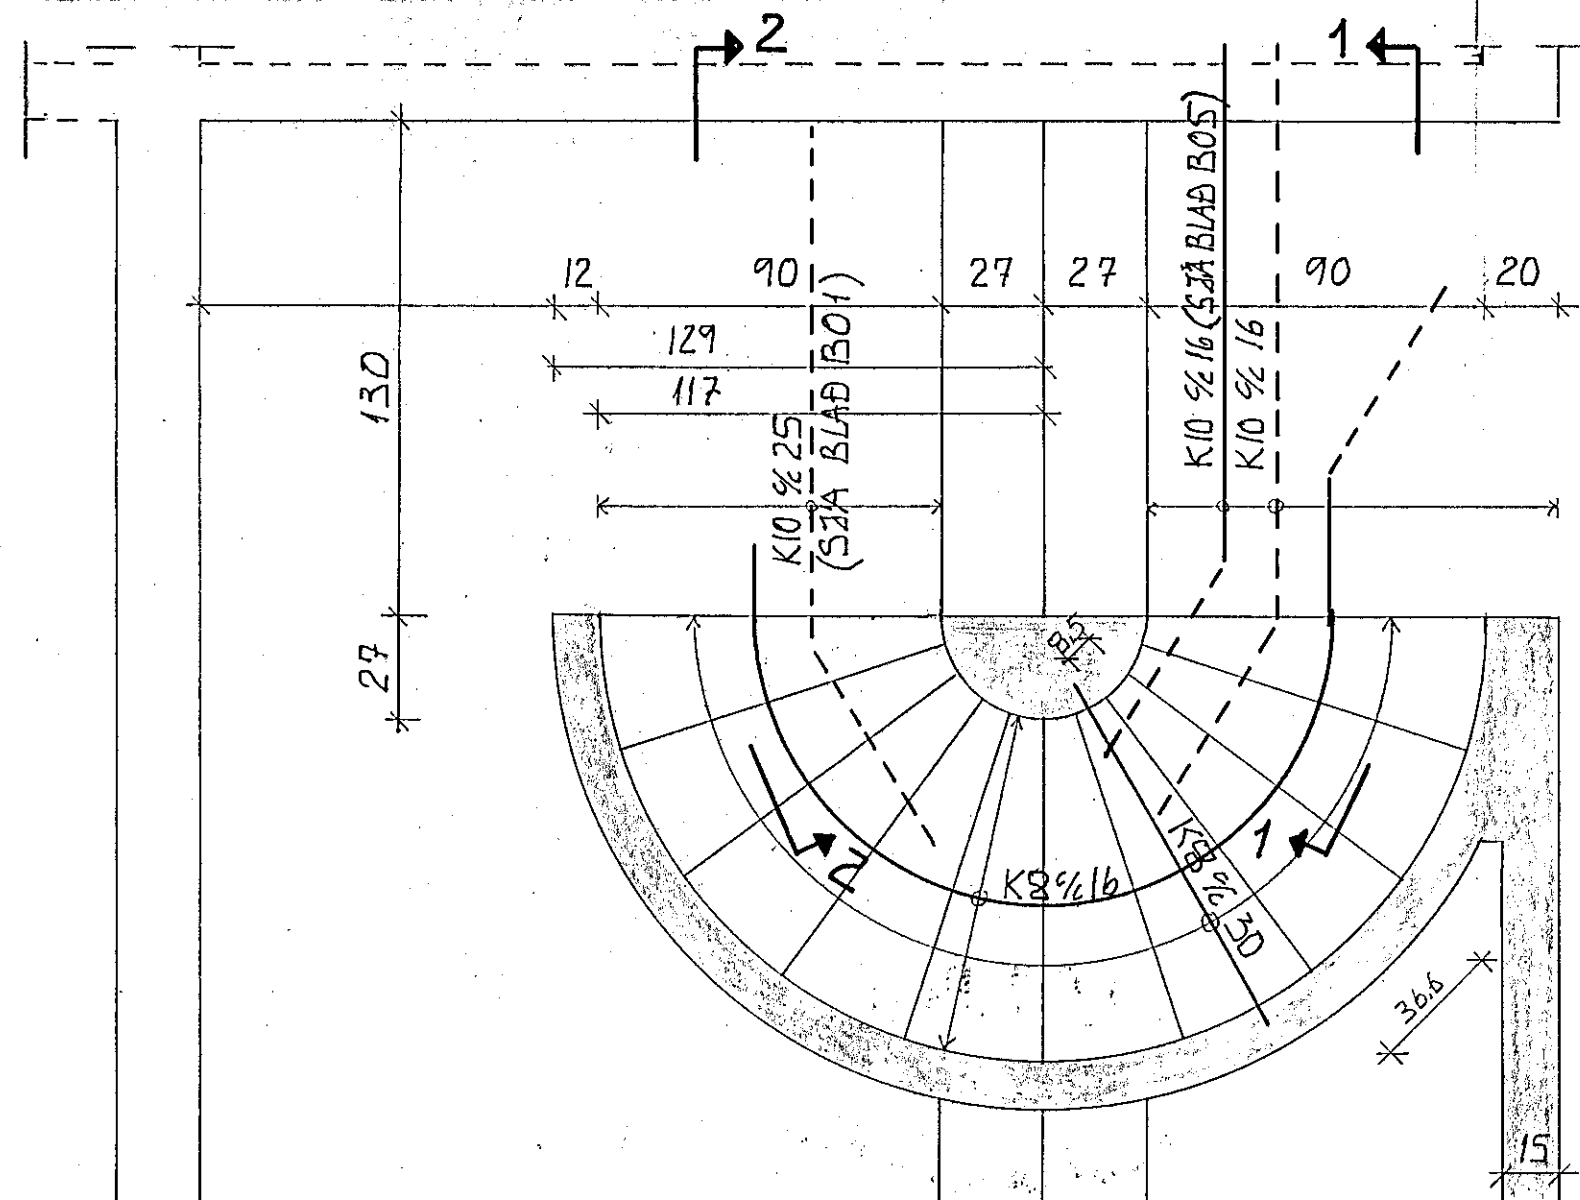

SJA EINNIG SNID B-B A BLADI B06
OG JARNATEIKNINGU PLOTU A BLADI B05

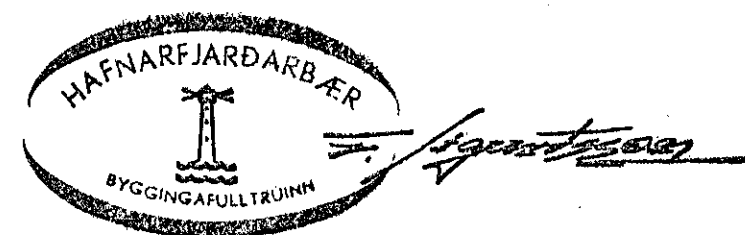

Gunnar I. Reynisson

LEKJARHVAMMUR 3. HAFNARFIRÐI	VERKNR. 117
JARNATEIKNING STIGA	M 1:20
GUNNAR INGI RAGNARSSON FVFÍ LAUFASVEGI 54 REYKJAVIK S.16908	B07 JAN. 1980