




SNID D-D

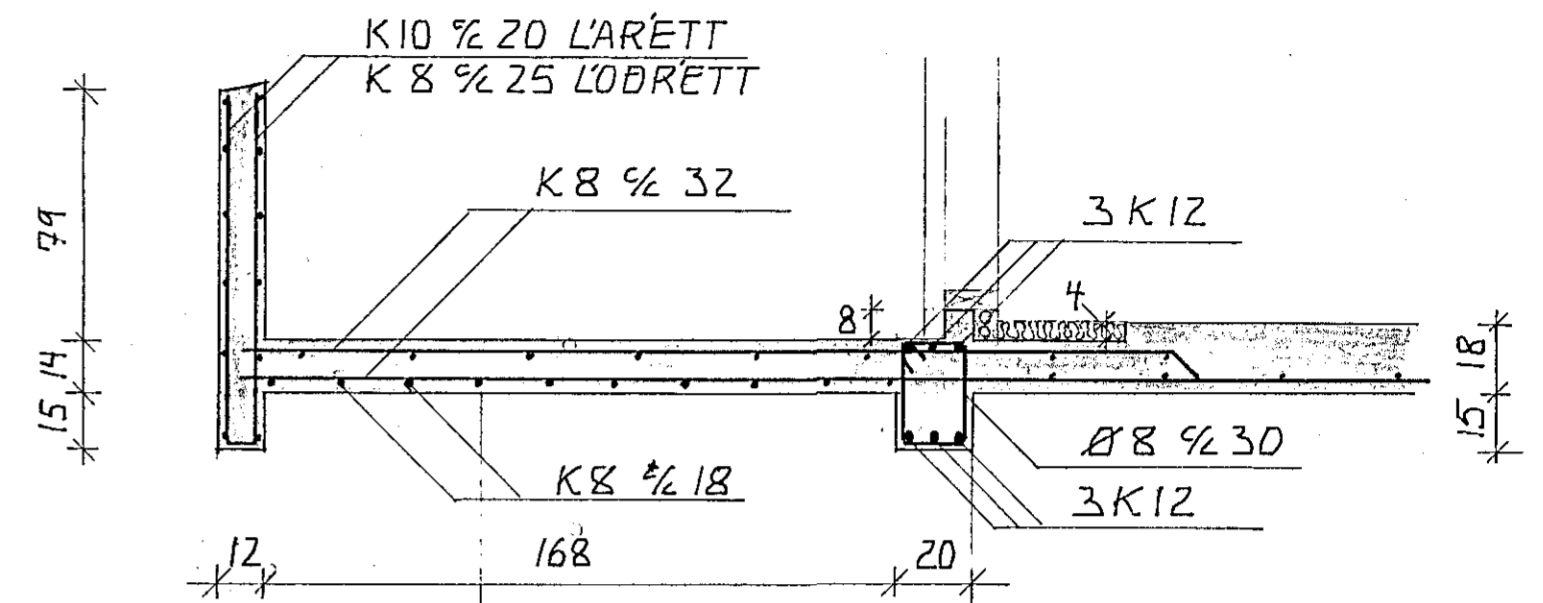


SNID F-F

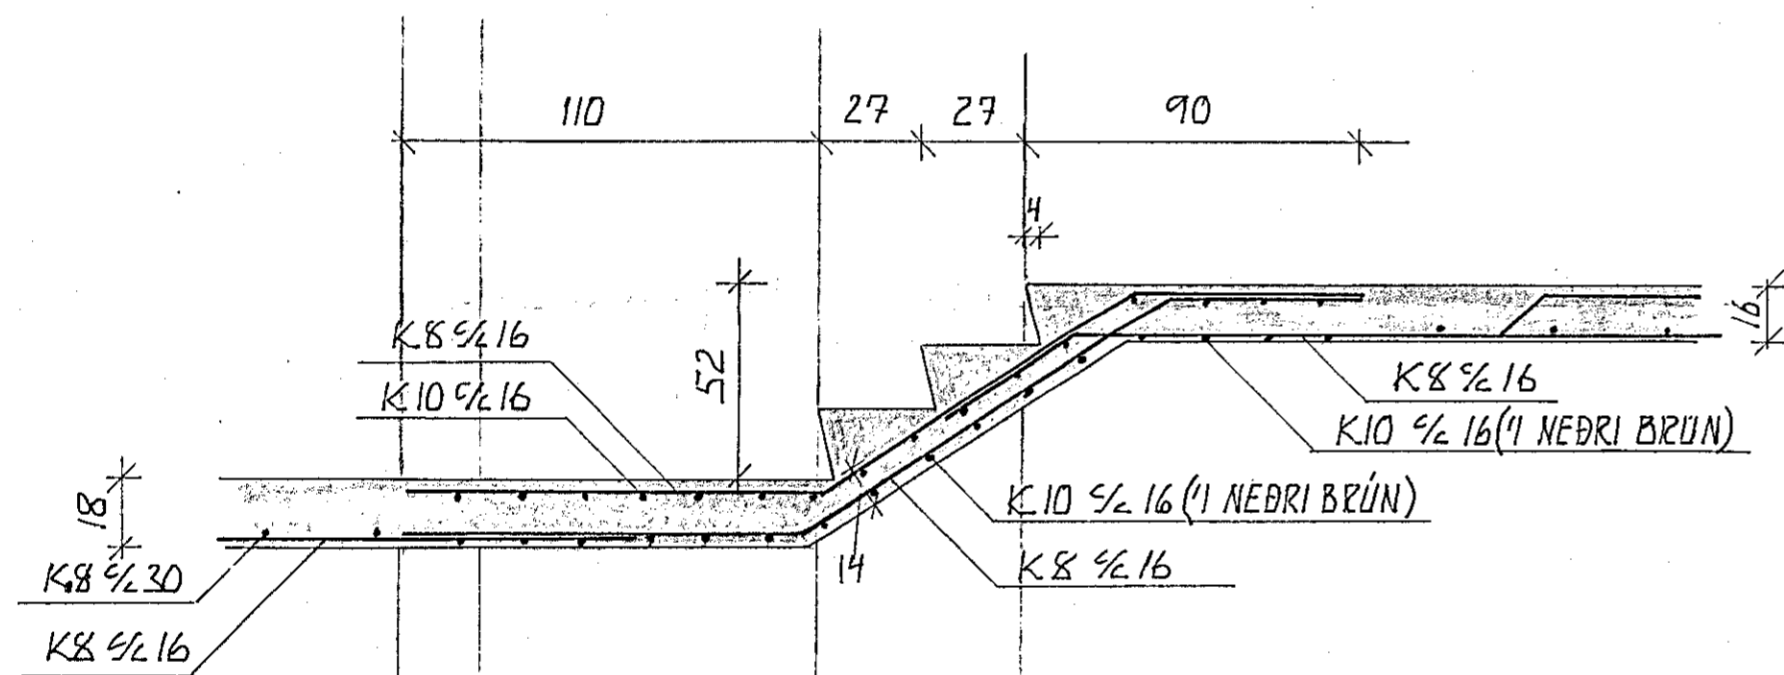

SNID B-B

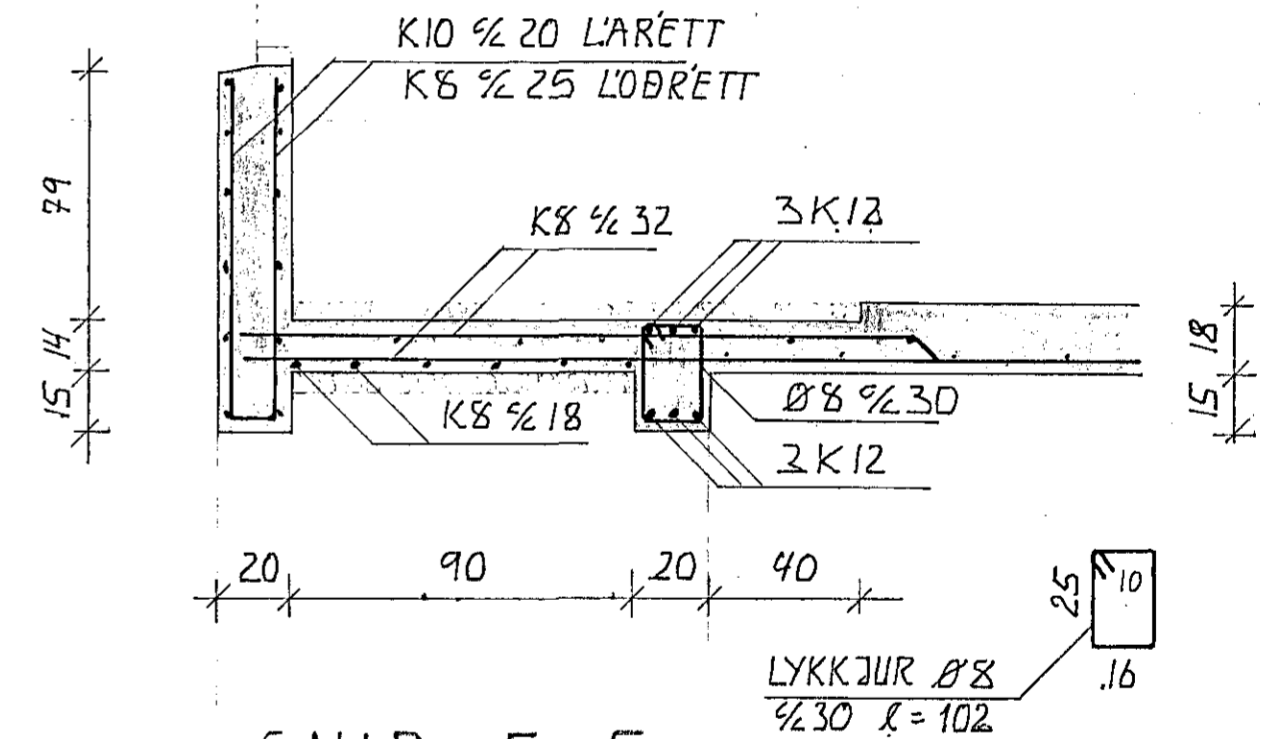

SNID E-E

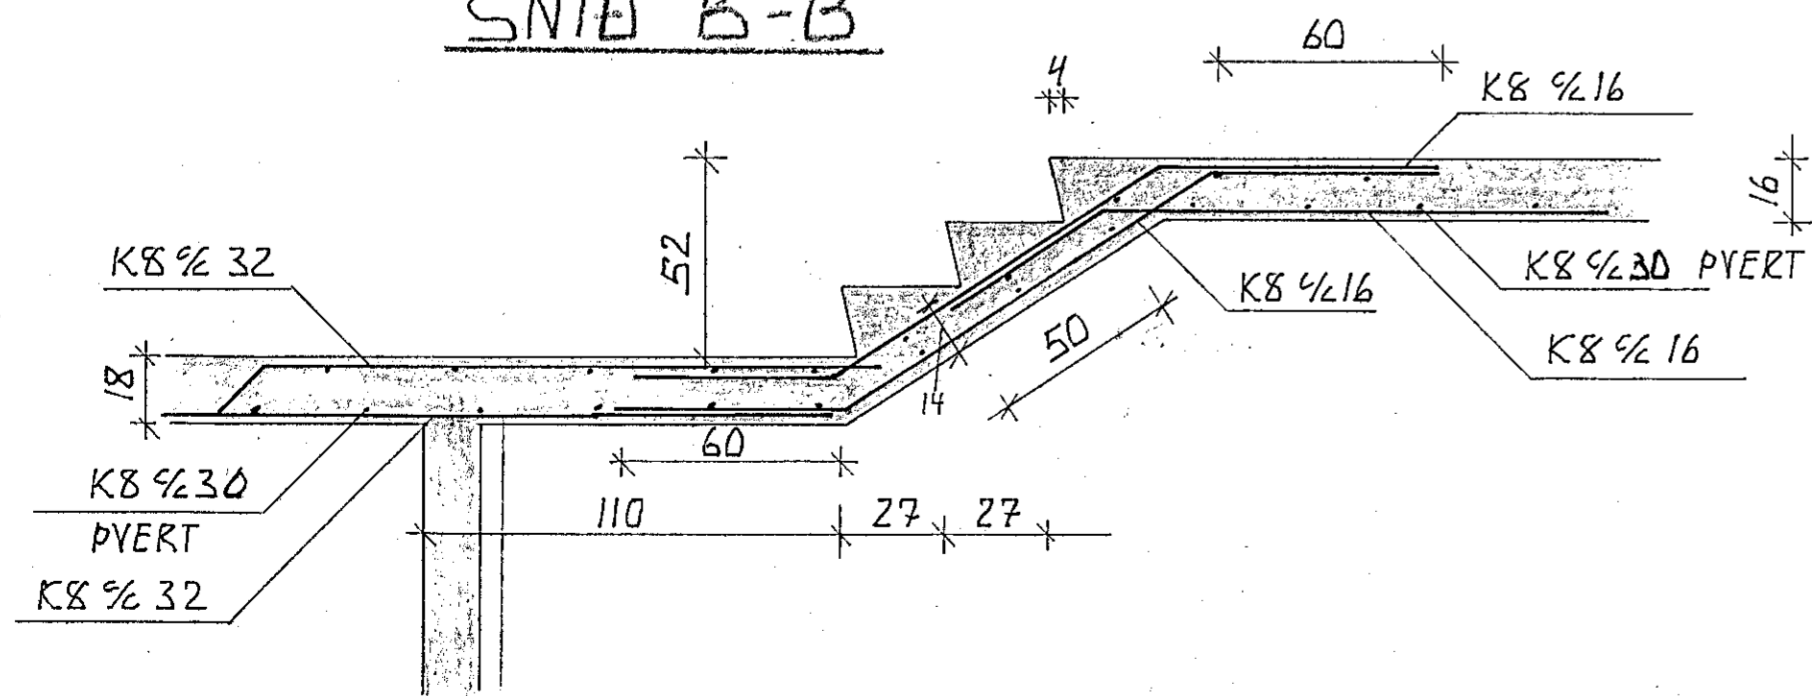

SNID A-A

SJA EINNIG BLAD B05



Gunnar Ingi Ragnarsson

LEKJARHVAMMUR 3	HAFNARFIRÐI	VERKNR. 117
JARNATEIKNING	SNID 1 TRÖPPUR OG BITA	M 1:20
GUNNAR INGI RAGNARSSON	FVFI LAUFASVEGI 54 REYKJAVIK S.1690B	B06
		JAN. 1980