




SNIB D-D

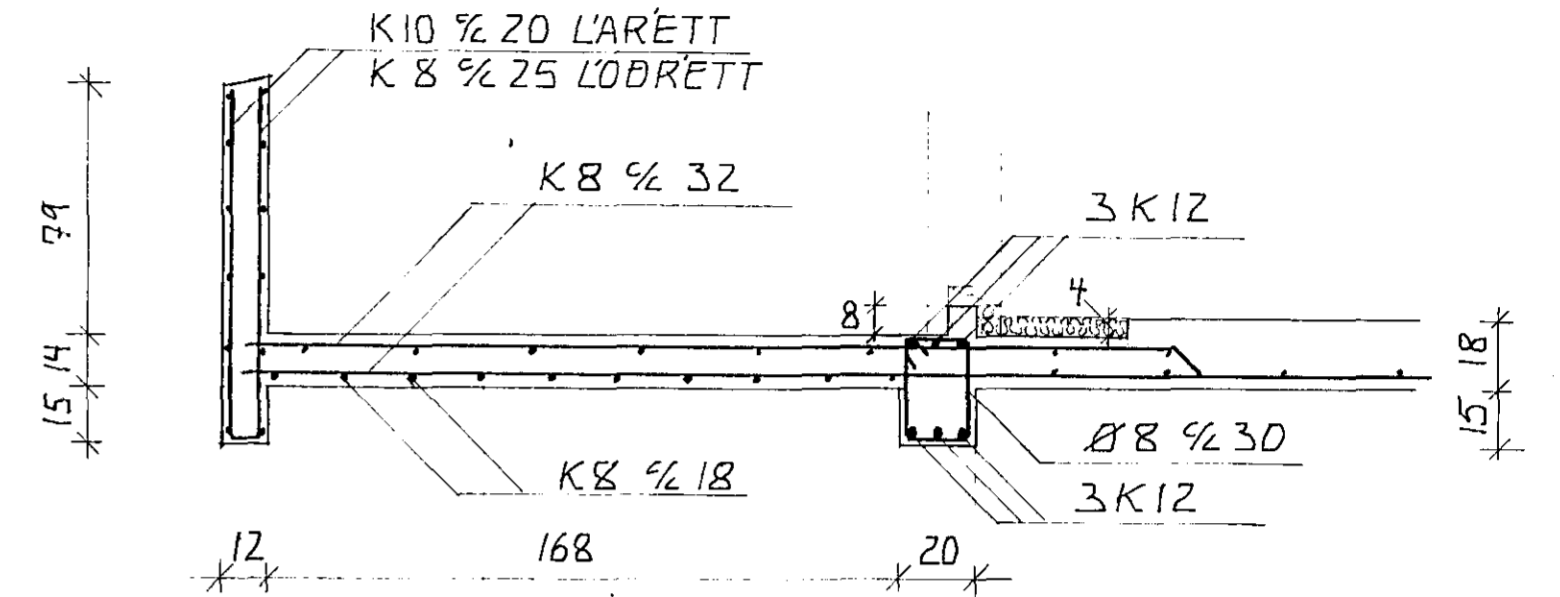


SNIB F-F

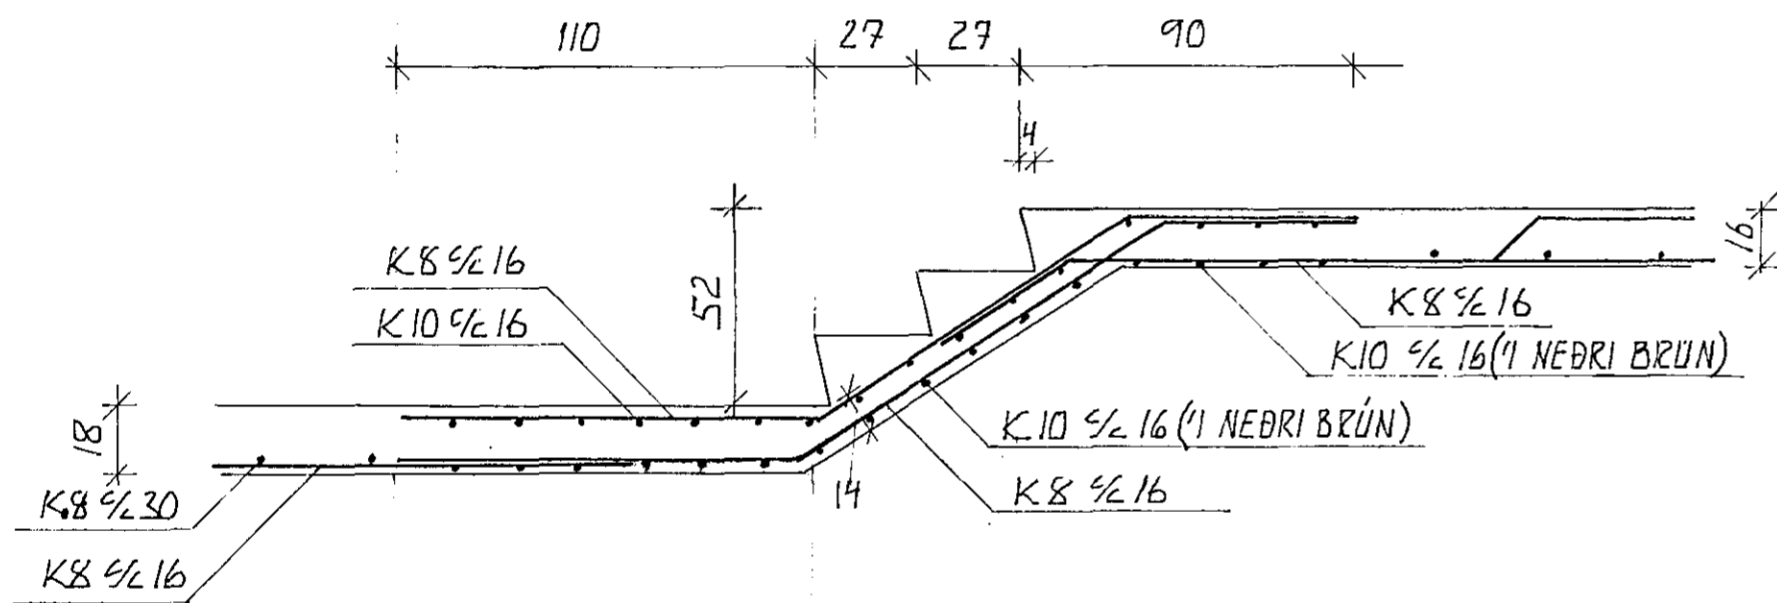


SNIB B-B

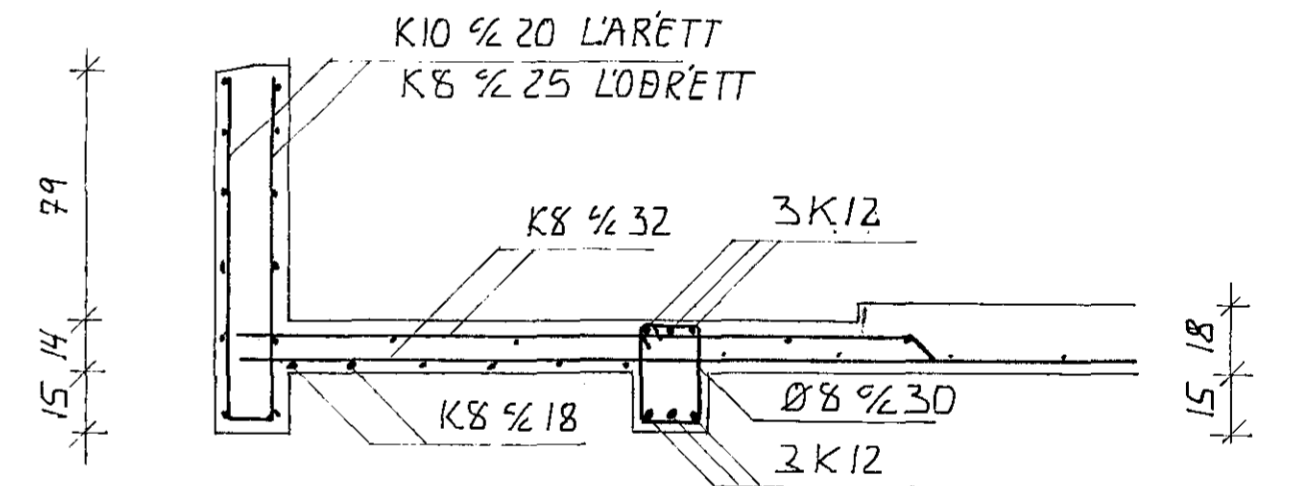


SNIB E-E

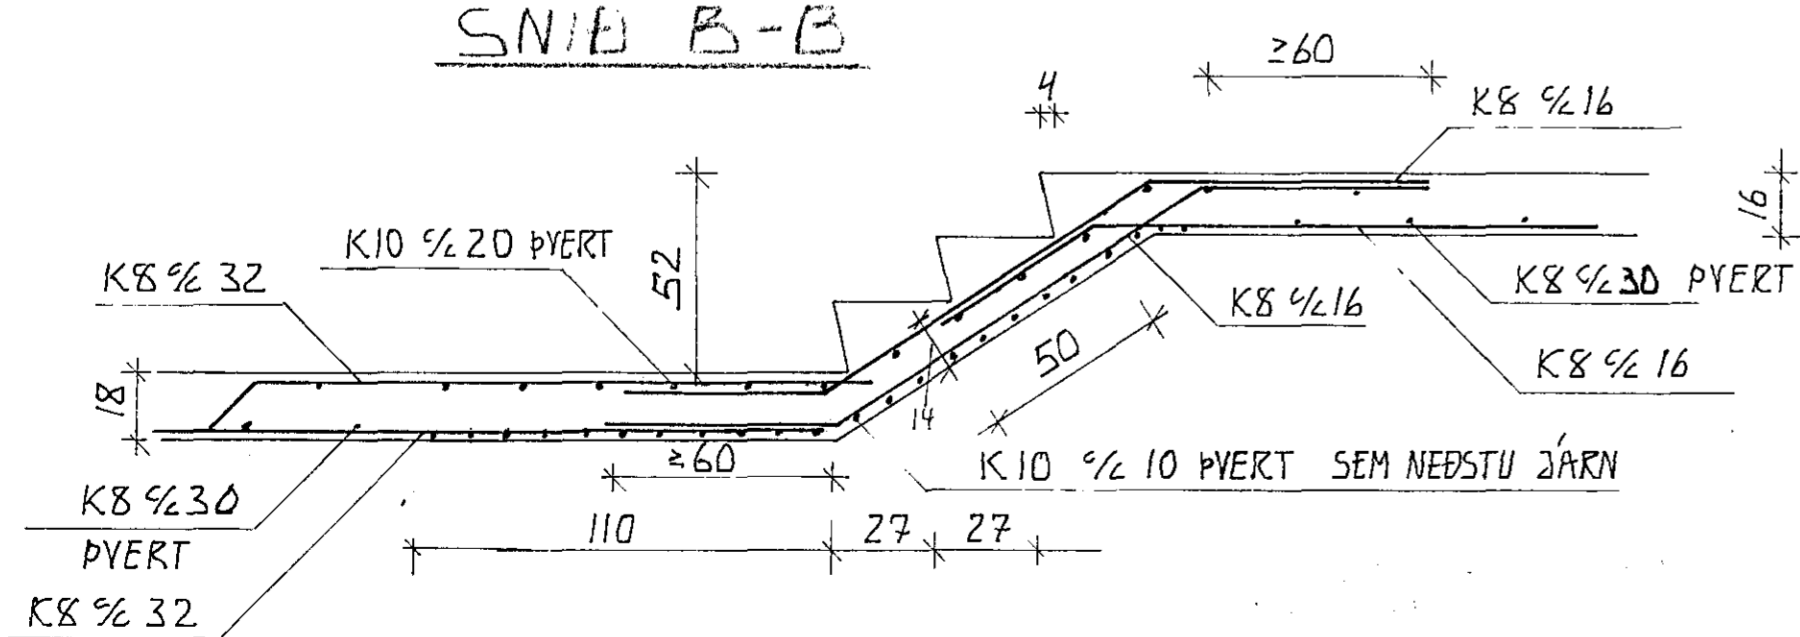

SNIB A-A

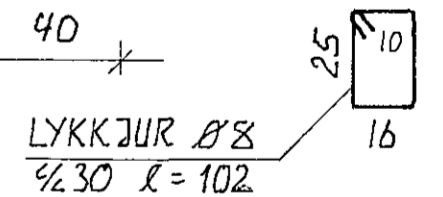

SJA EINNIG BLAD B05

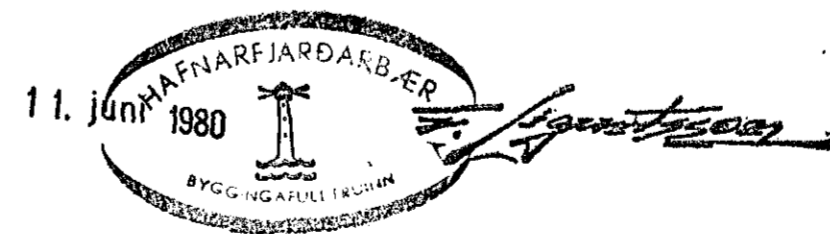

Gunnar Ingi Ragnarsson

LEKJARHVAMMUR 5	HAFNARFIRÐI	VERKNR. 117
JARNATEIKNING	SNIB 1 TRÖPPUR OG	M 1:20
BITA		
GUNNAR INGI RAGNARSSON	FVFI	B06
LAUFÁSVEGI 54	REYKJAVÍK S.1690B	JAN. 1980