

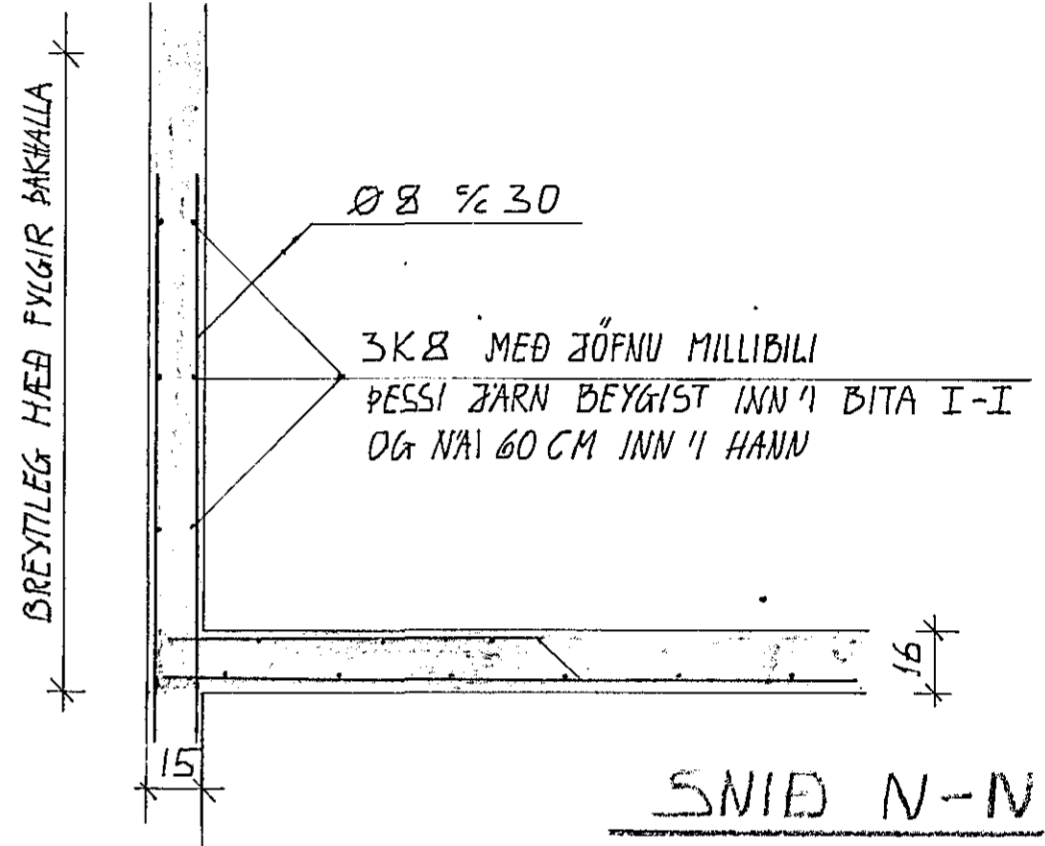


SNID H-H

SNID G-G

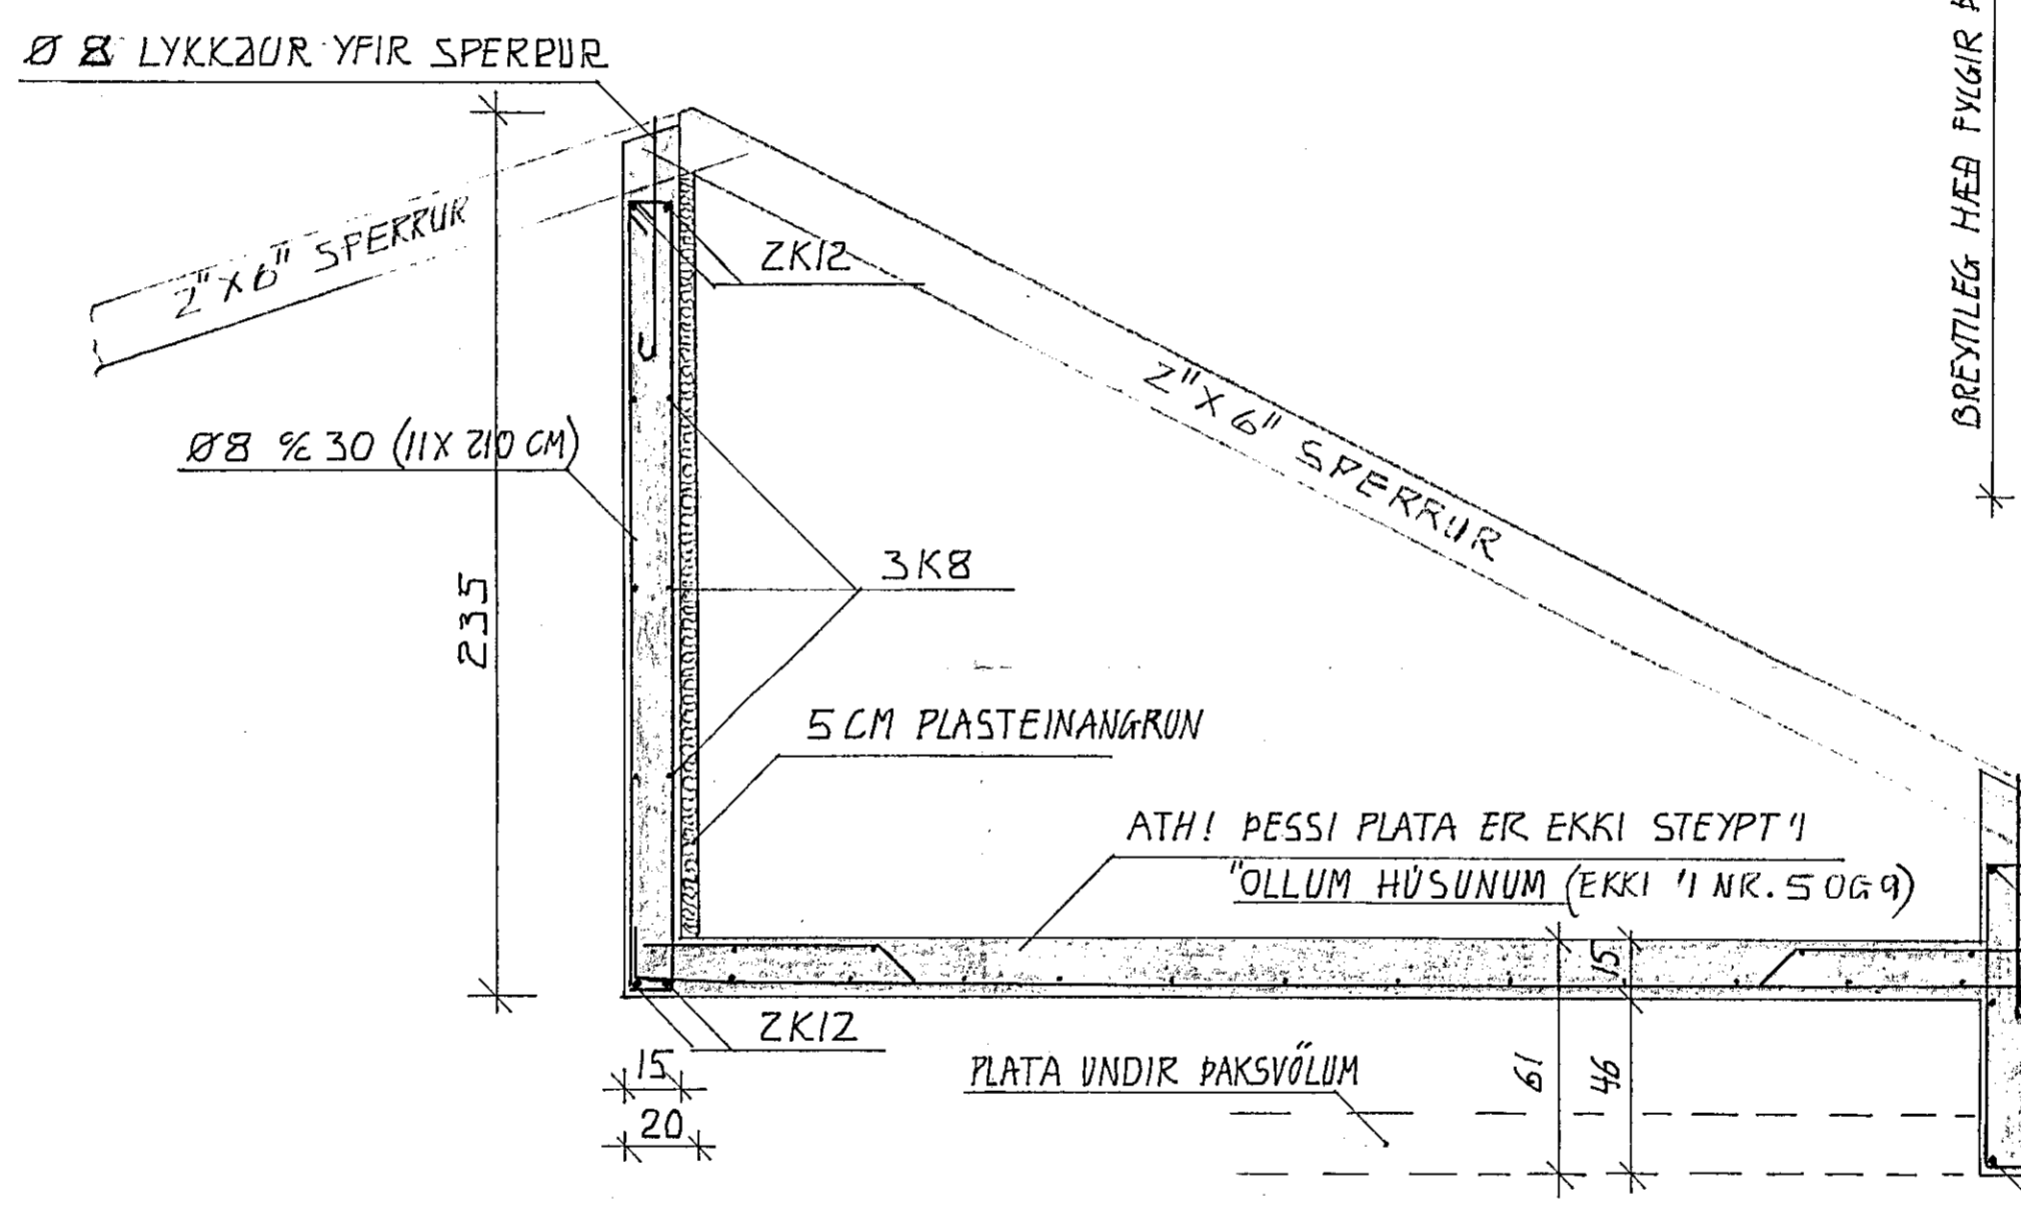


SNID N-N

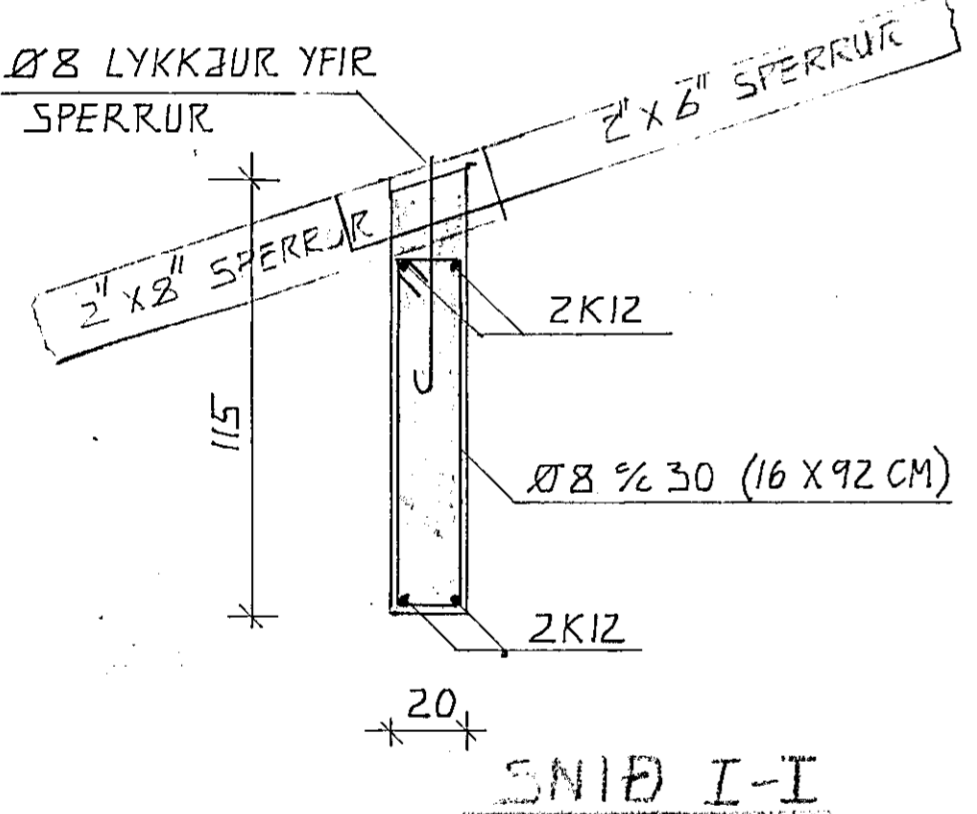


SNID I-I

SNID J-J

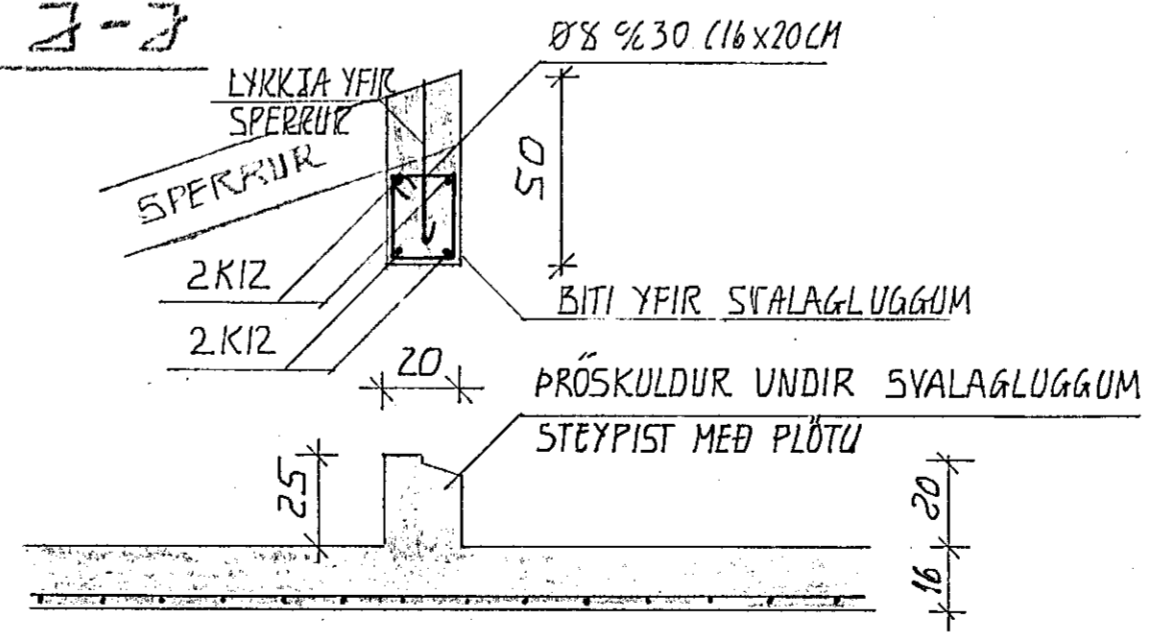

SNID K-K

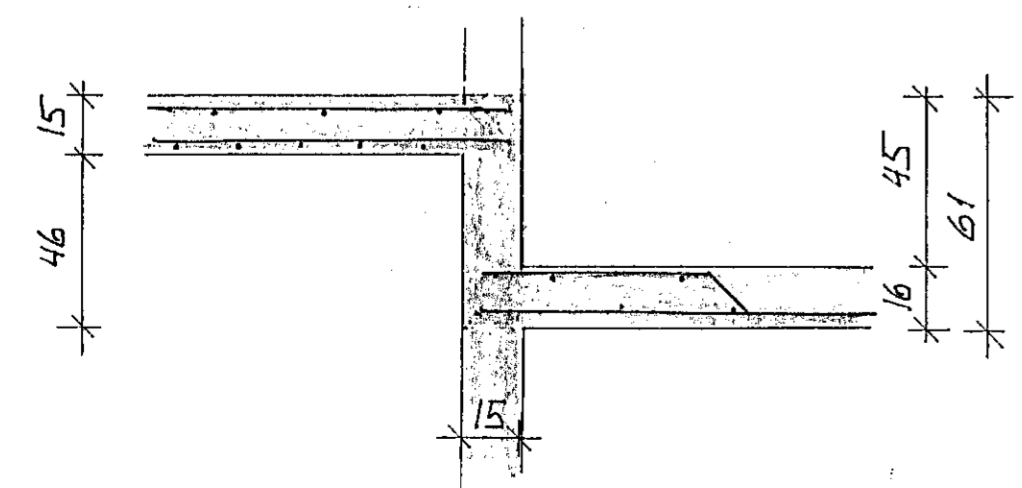


SNID L-L

(KEMUR EKKI FYRIK 'I HÚSI NR 5 OG 9)

SNID M-M

SJA EINNIG SERTEIKN. ARKITEKTS (BLAÐ 15)

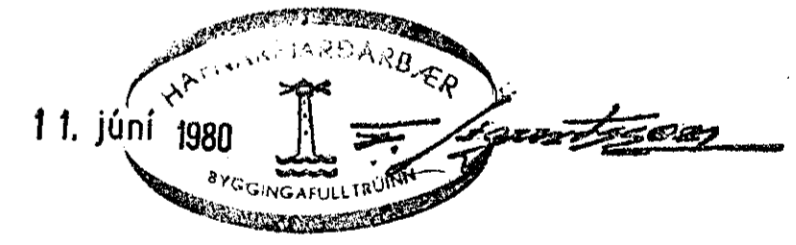

SJA EINNIG BLAÐ B08

Gunnar Ingi Ragnarsson

LÆKJARHVAMMUR 5	HAFNARFIRÐI	VERKNR. 117
JÄRNATEIKNING	SNID 'I BITA OG PLÖTU EFRI	M 1:20
HEDAR EINNIG SKID BITA UNDIR SPERRUM		
GUNNAR INGI RAGNARSSON	FVFI	B09
LAUFÁSVEG 54	REYKJAVIK	S. 16908
		FEB. 1980