




SNID D-D

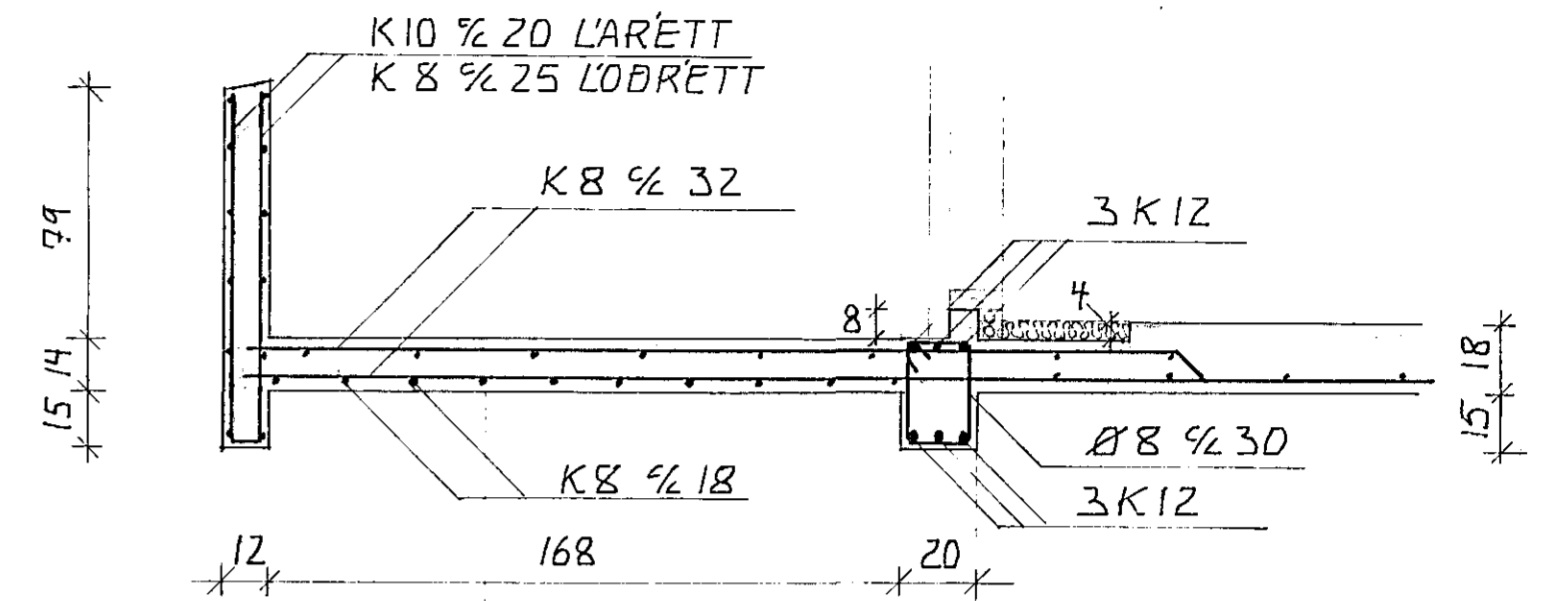


SNID F-F

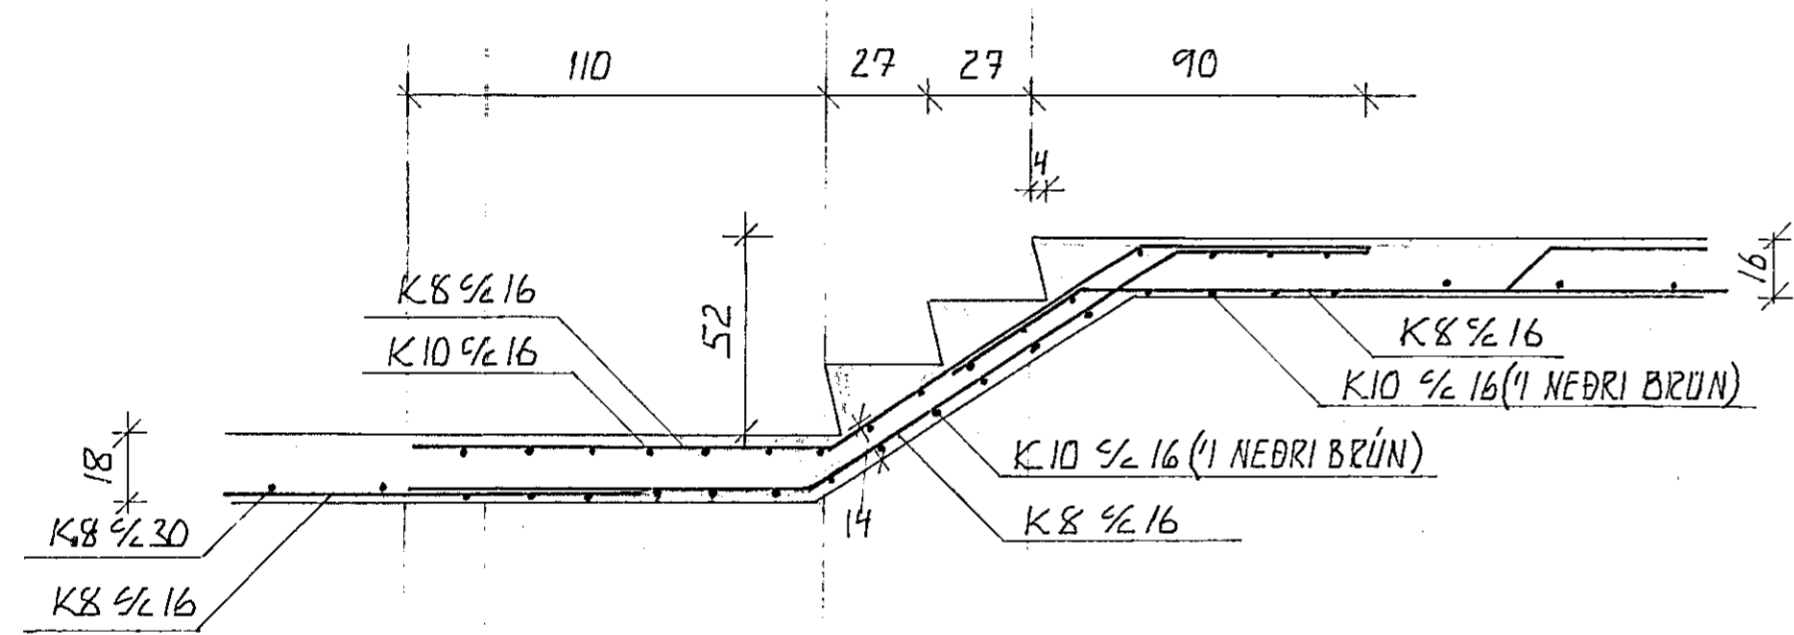

SNID B-B

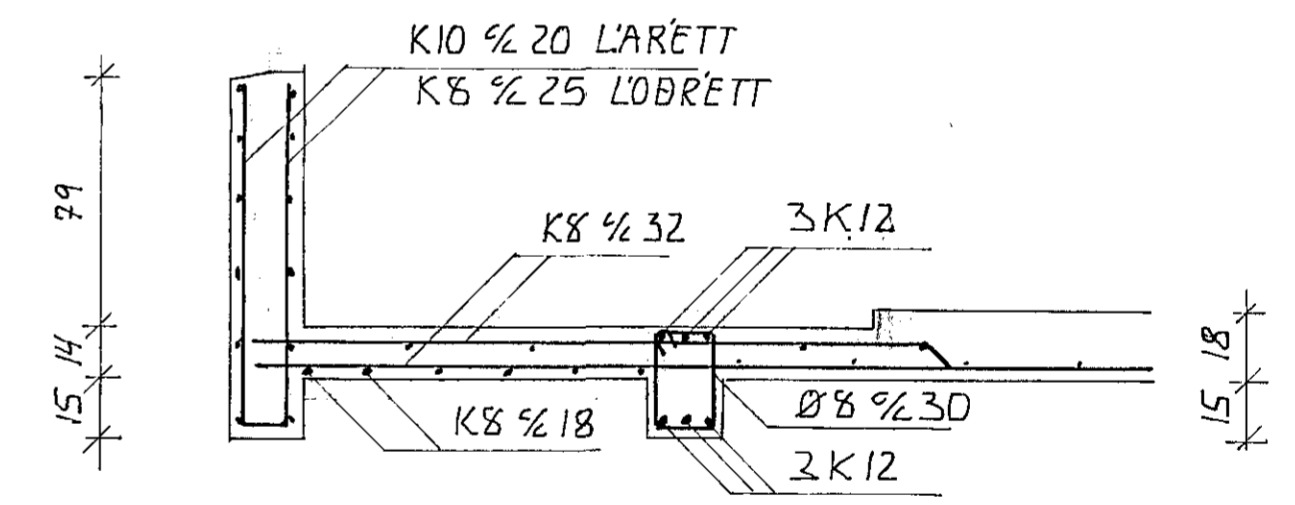

SNID E-E

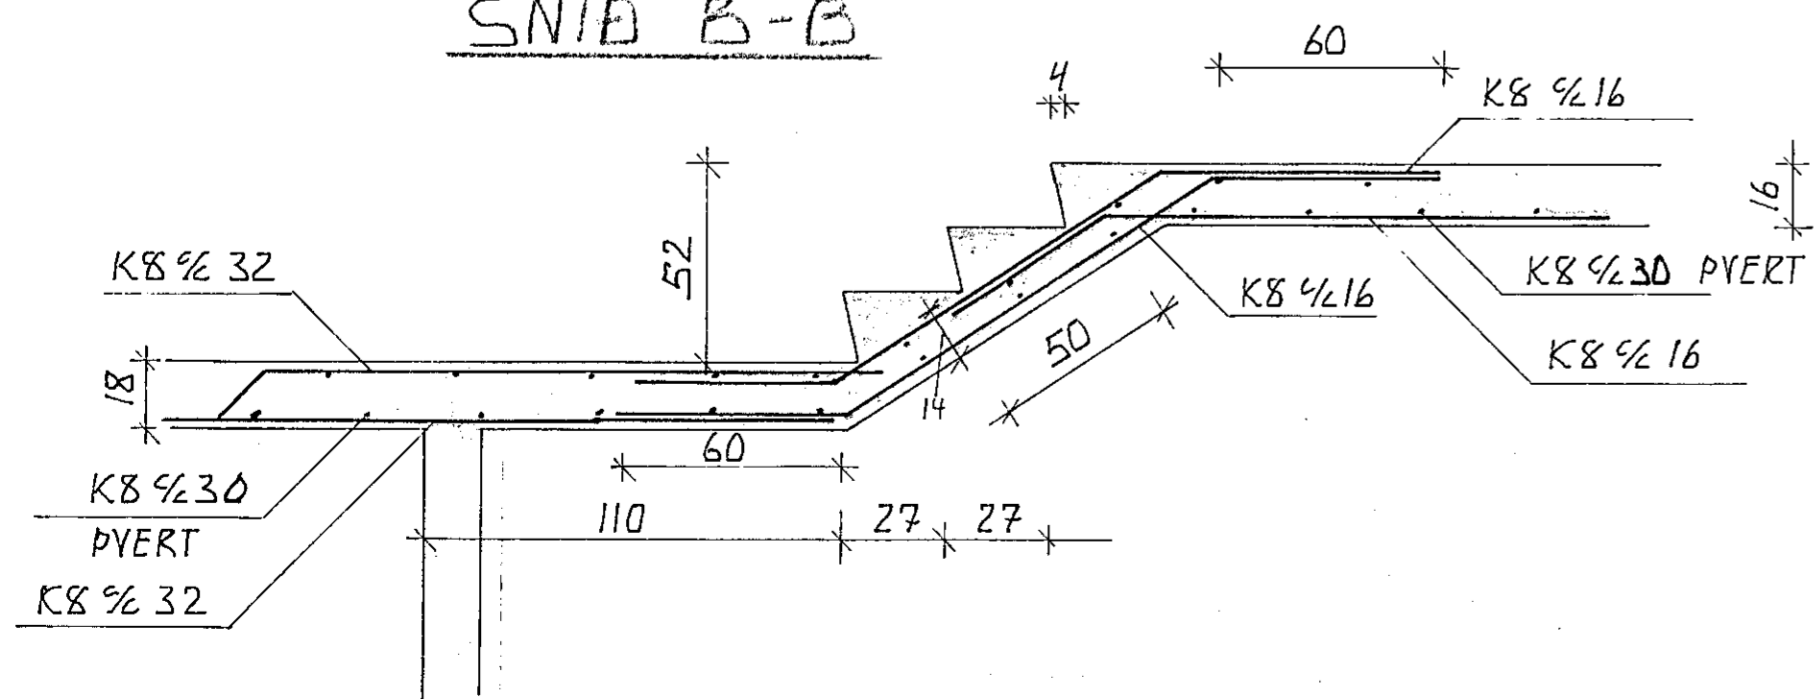

SNID A-A

SJA EINNIG BLAÐ B05

Gunnar Ingi Ragnarsson



LEKJARHVAMMUR 7	HAFNARFIRÐI	VERKNR. 117
JARNATEIKNING	SNID 1 TRÖPPUR OG	M 1:20
BITA		
GUNNAR INGI RAGNARSSON	FVFI	B06
LAUFASVEGI 54	REYKJAVIK S. 1690B	JAN. 1980