



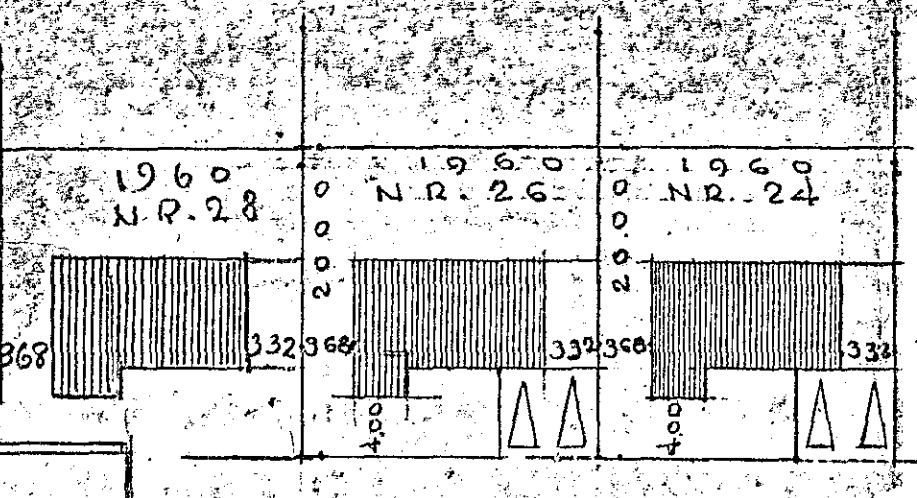


NORÐUR

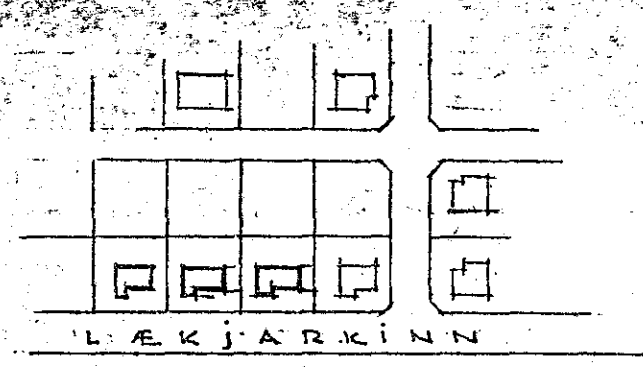


M. 1:500  
AFSTAPA  
M. 1:1000




Samþykkt á fundi bygginga-  
nefndar þ. 5. 15. 1965  
BYGGINGAFULLTRÚINN  
Í HAFNARFIRÐI  
*Sigurður Ólafsson*

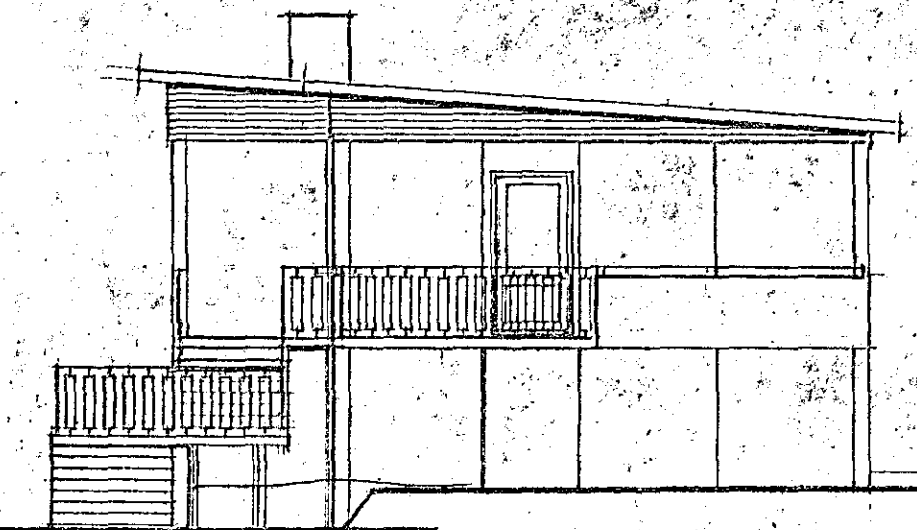

VESTUR

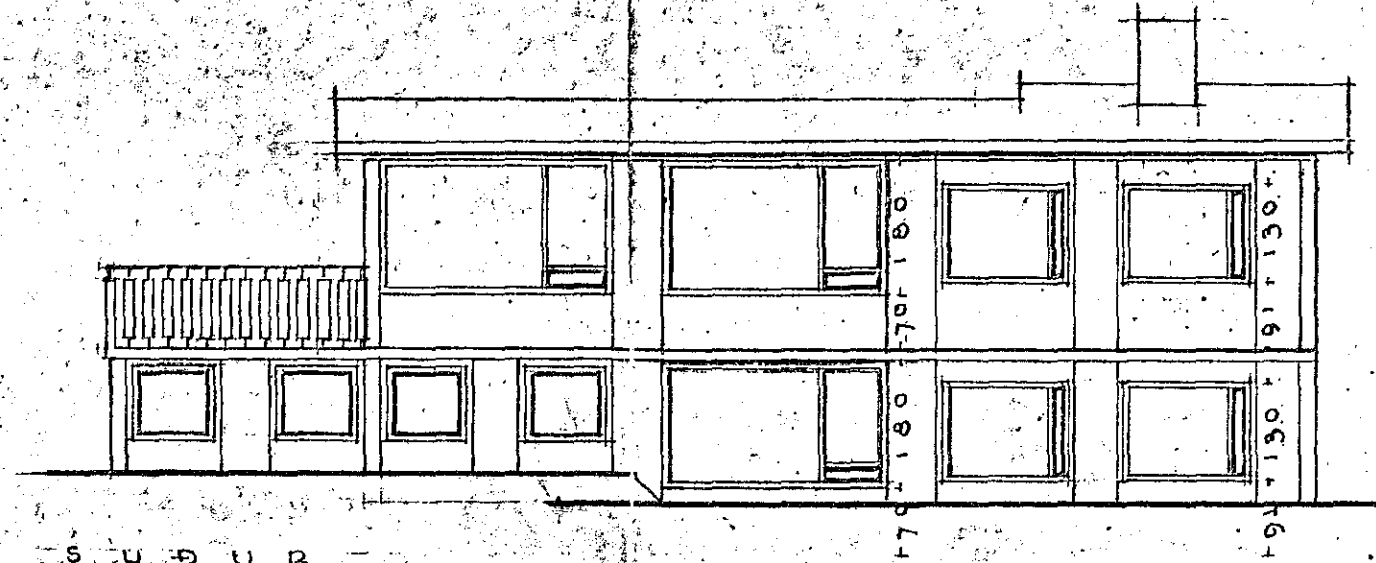


SUÐUR

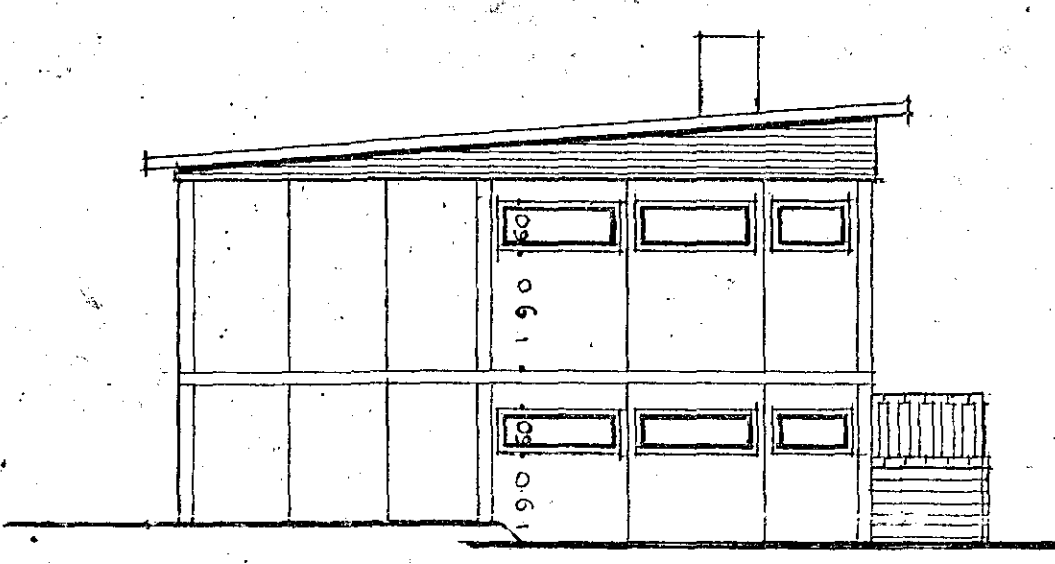



AUSTUR

88. 164. 77. 164. 73. 1 5 9. 2  
3 0 5. 166. 106. 77. 106. 80. 106. 80

88. 164. 77. 164. 73. 1 2 6. 0  
3 0 5. 64. 3 0 5. 8. 3 3 2

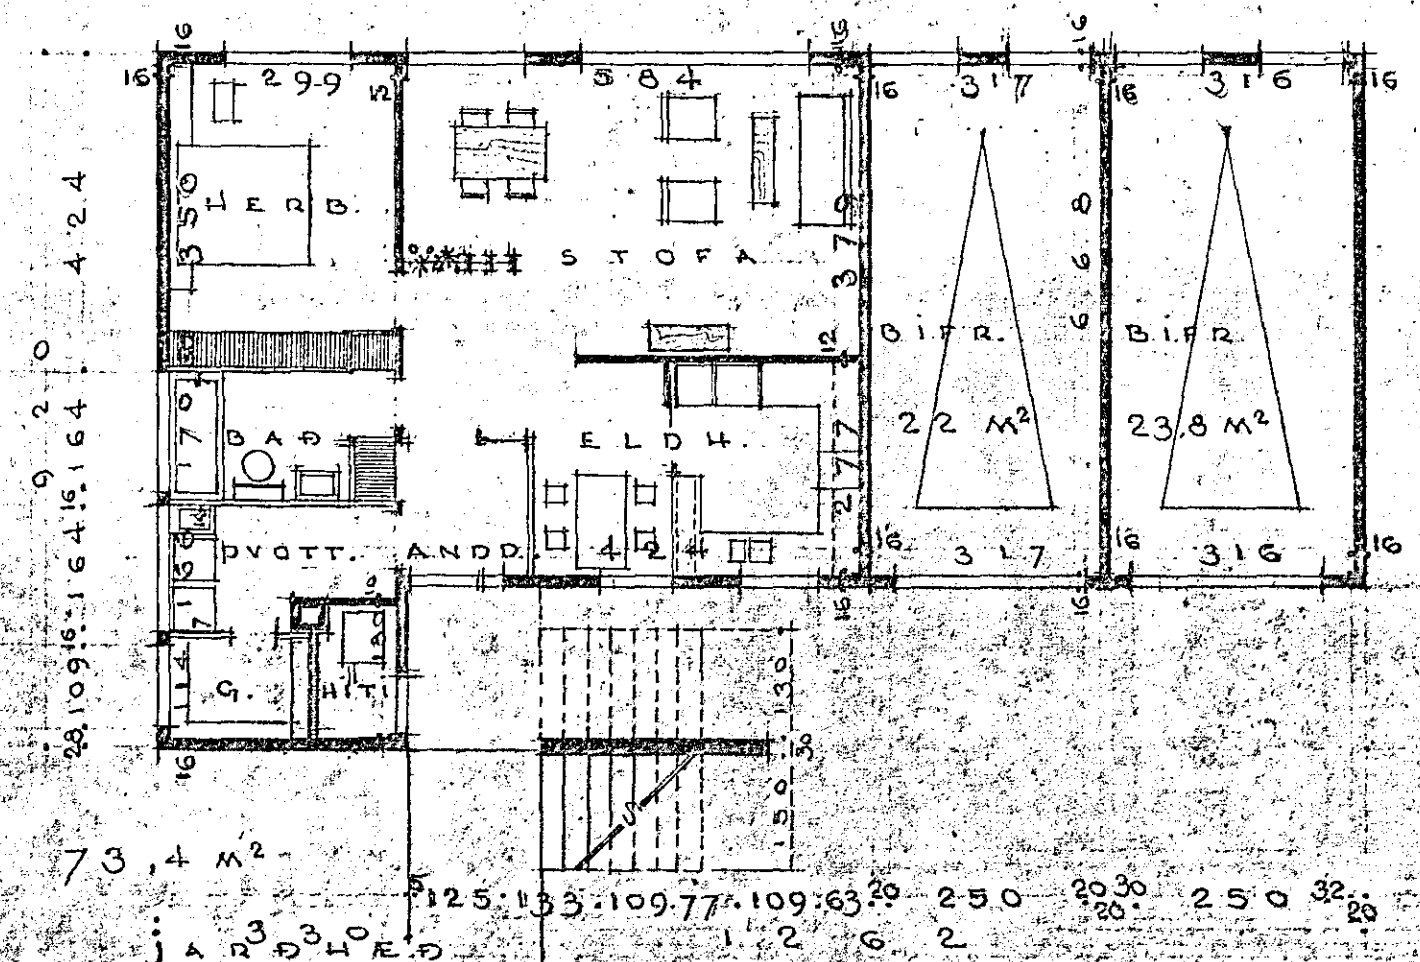

M. 1:100

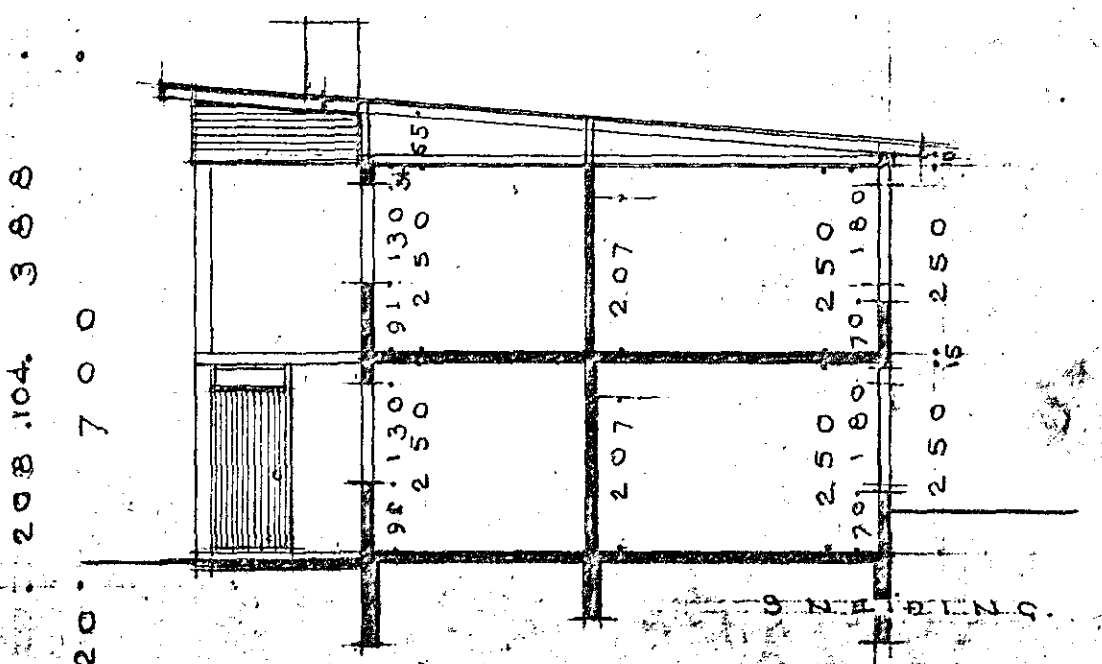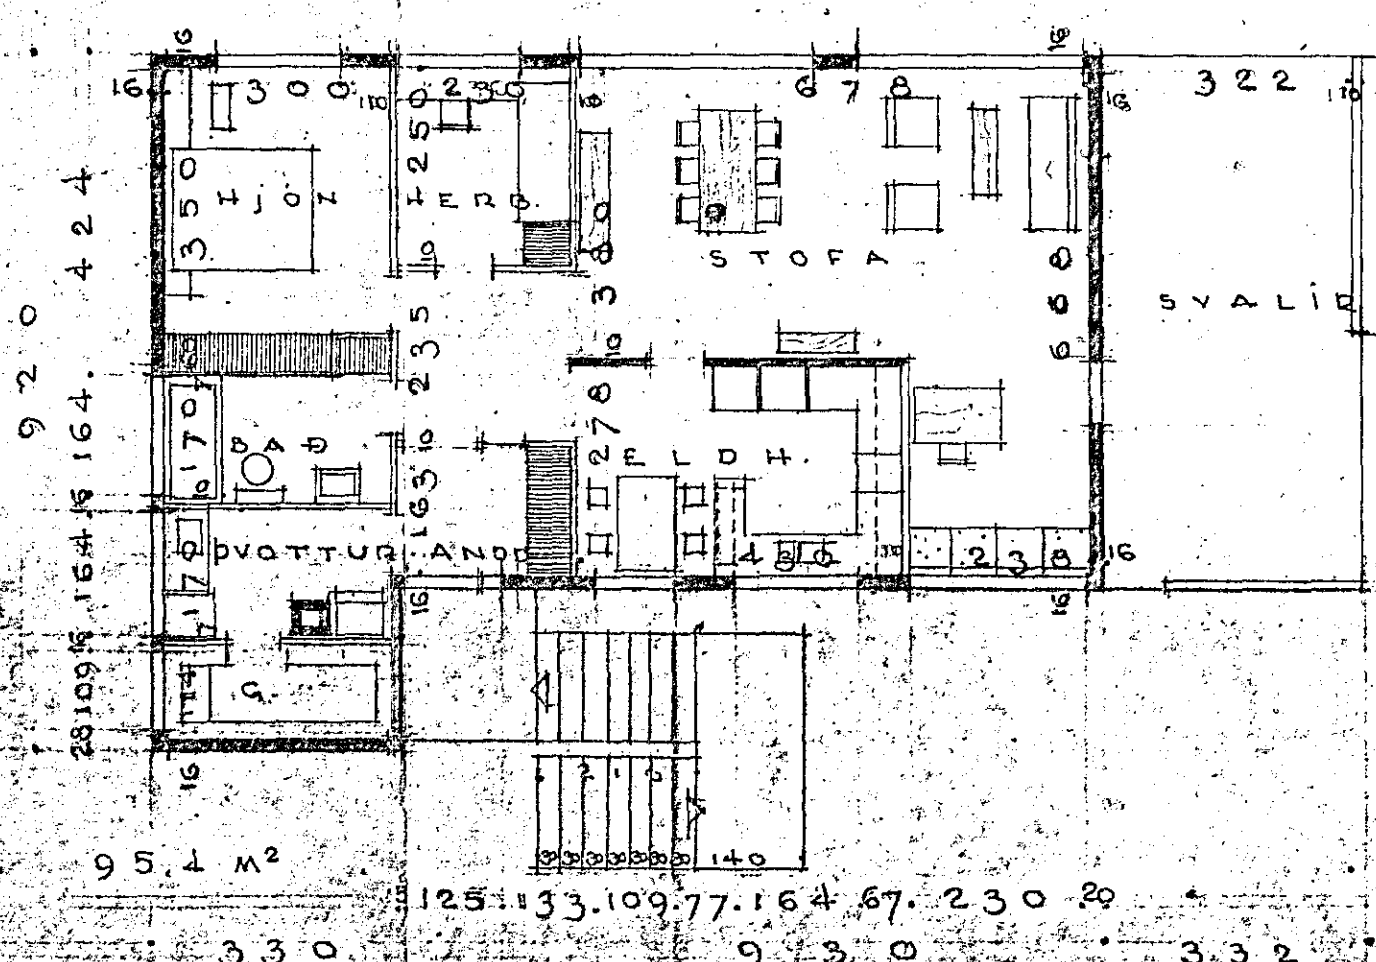

LÆKJARKINN NR. 28  
HAFNARFIRÐI 24 26

M. 1:100. 1:500 og 1:1000  
REYKJAVÍK Í JÚNÍ 1964  
SIGURÐUR ÓLAFSSON  
ÞORRBAUDVINSÓN