

Samþykkt á fundi bygginga-
nefndar þ. 5/5 1965




BYGGINGAFULLTRÚINN
I HAFNARFIRÐI

Sigurður Guðmundsson

M 1:500
AFSTAGA

M 1:1000
1:2000

Z O R Þ U R

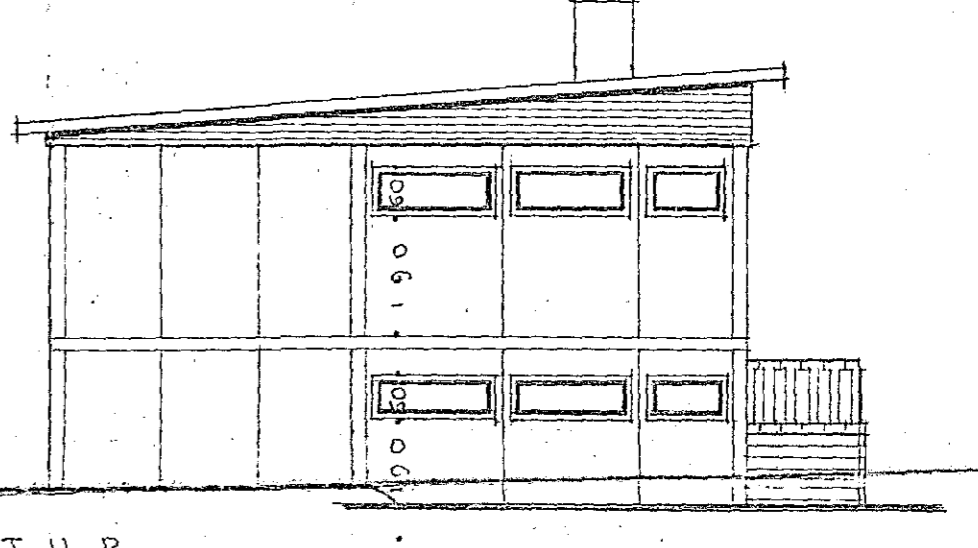
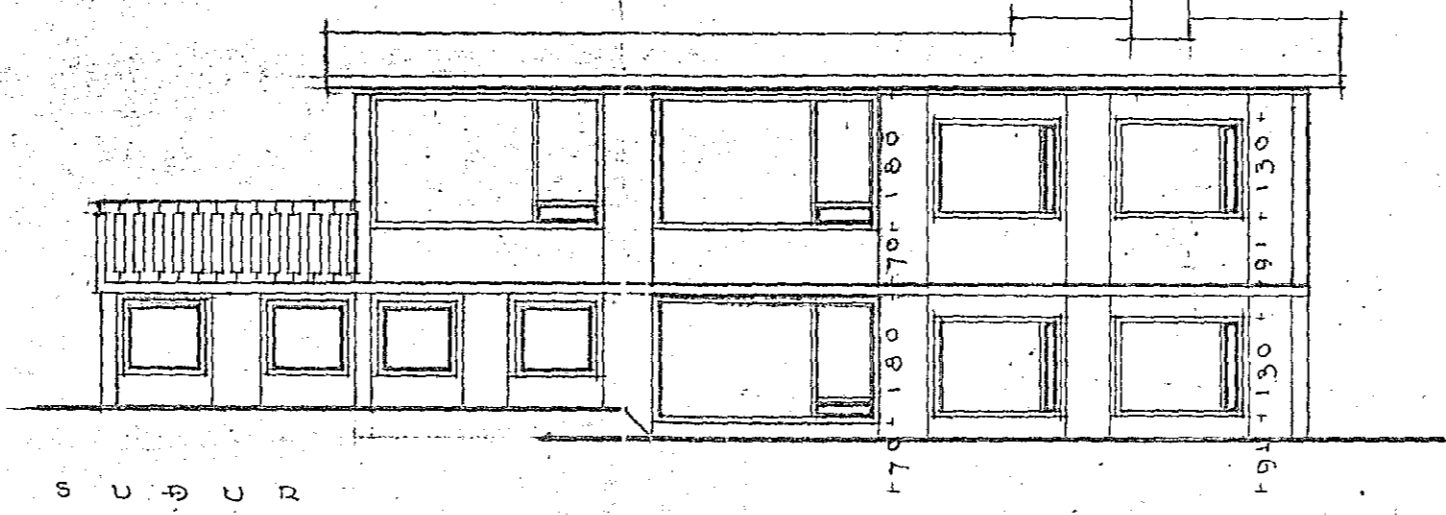
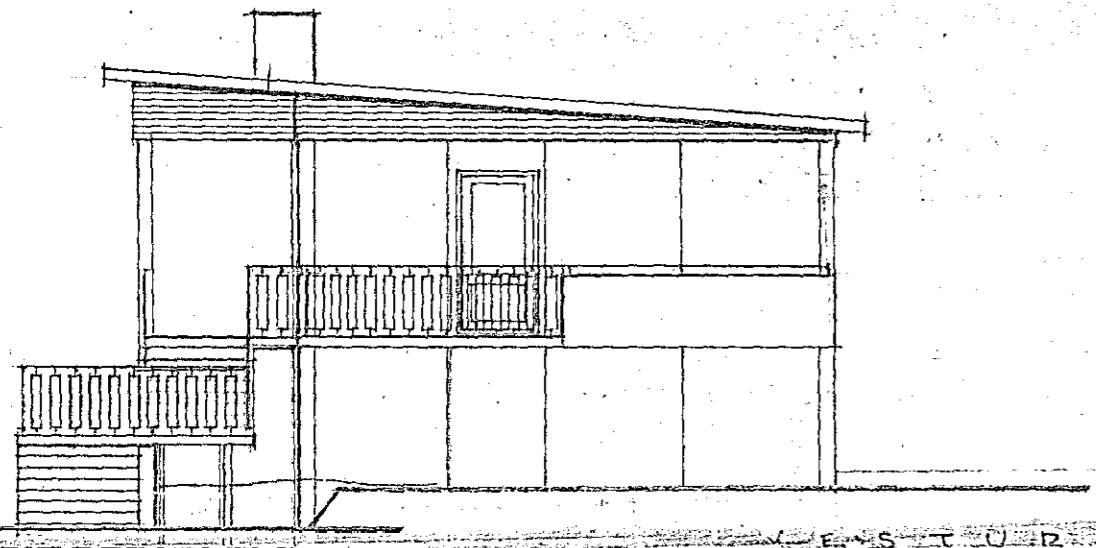


V E S T U R

A U S T U R

1 5 9 2
88.164.77.164.73. 3 0 5 .68 106.77.106.80.106.80

1 2 6 0
88.164.77.164.73. 3 0 5 .64. 3 0 5 29 3 3 2

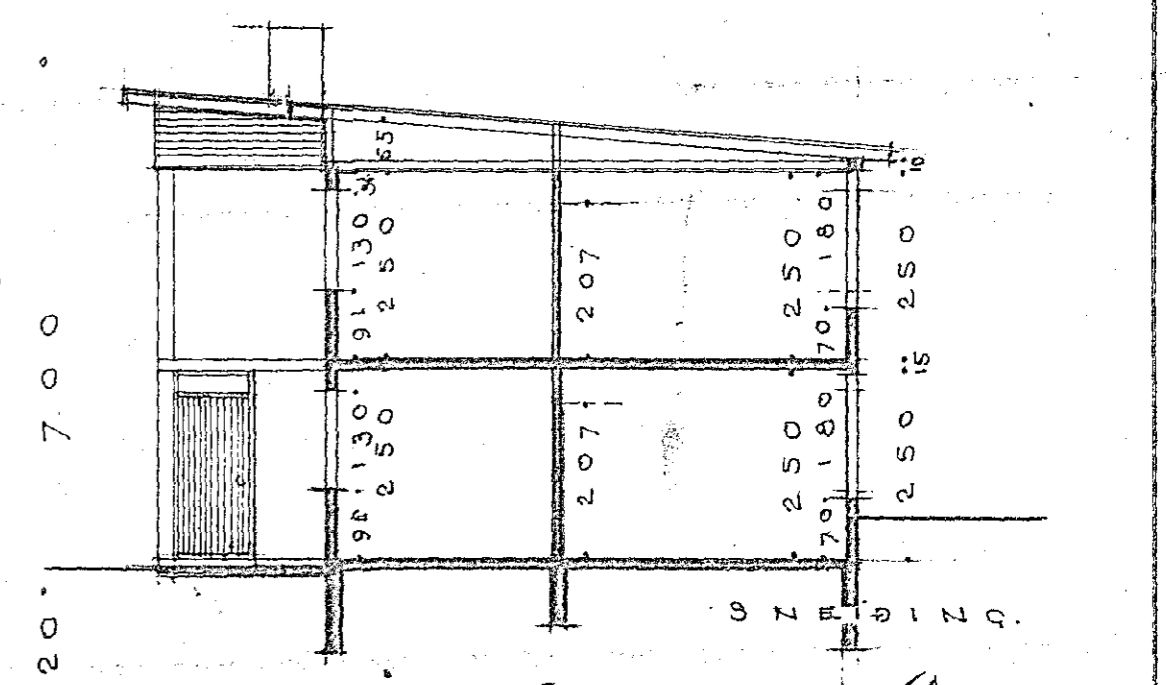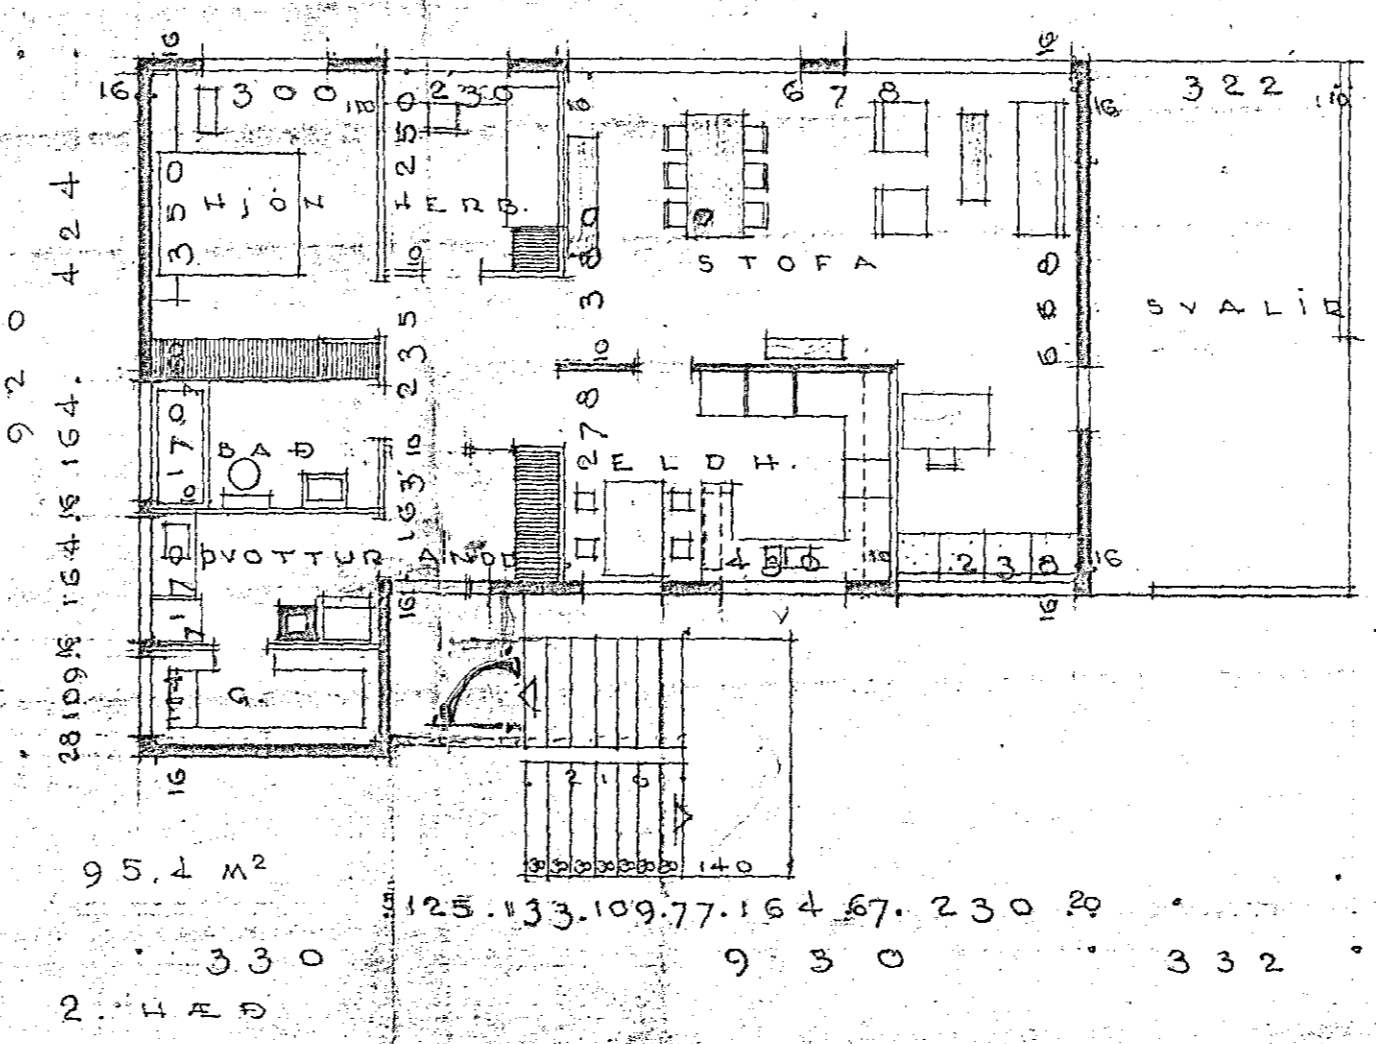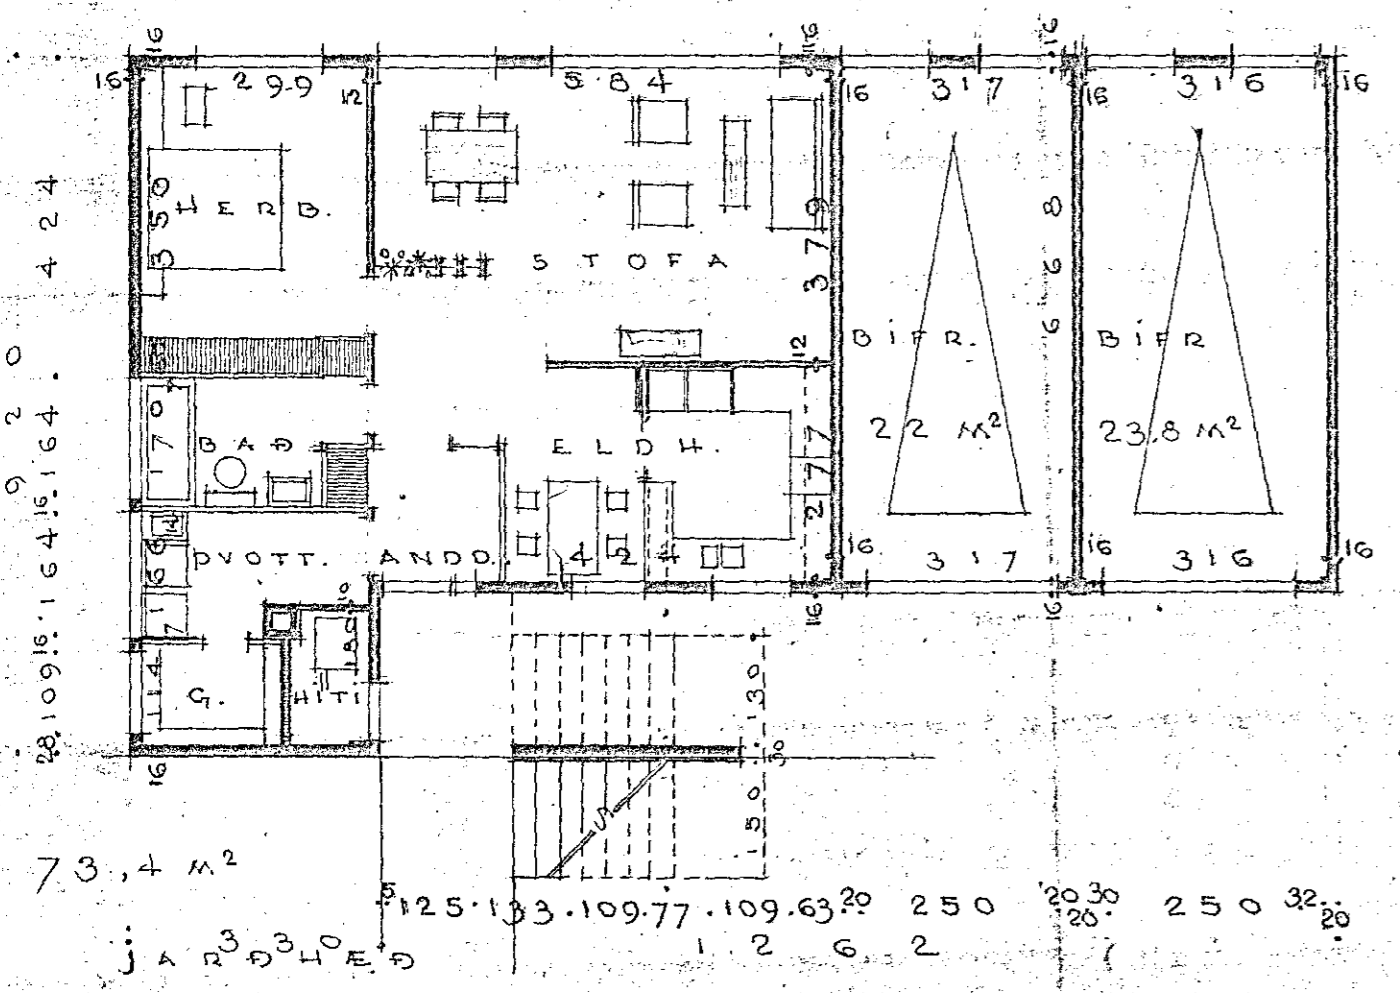

LÆKJARKINN NR 28
HAFNARFIRÐI

M. 1:100, 1:500 og 1:1000

REYKJAVÍK Í NÓV 1964
SIGURÐUR GUÐMUNDSSON
ÞÓRIR BALDVISSON