



afstada
1:500

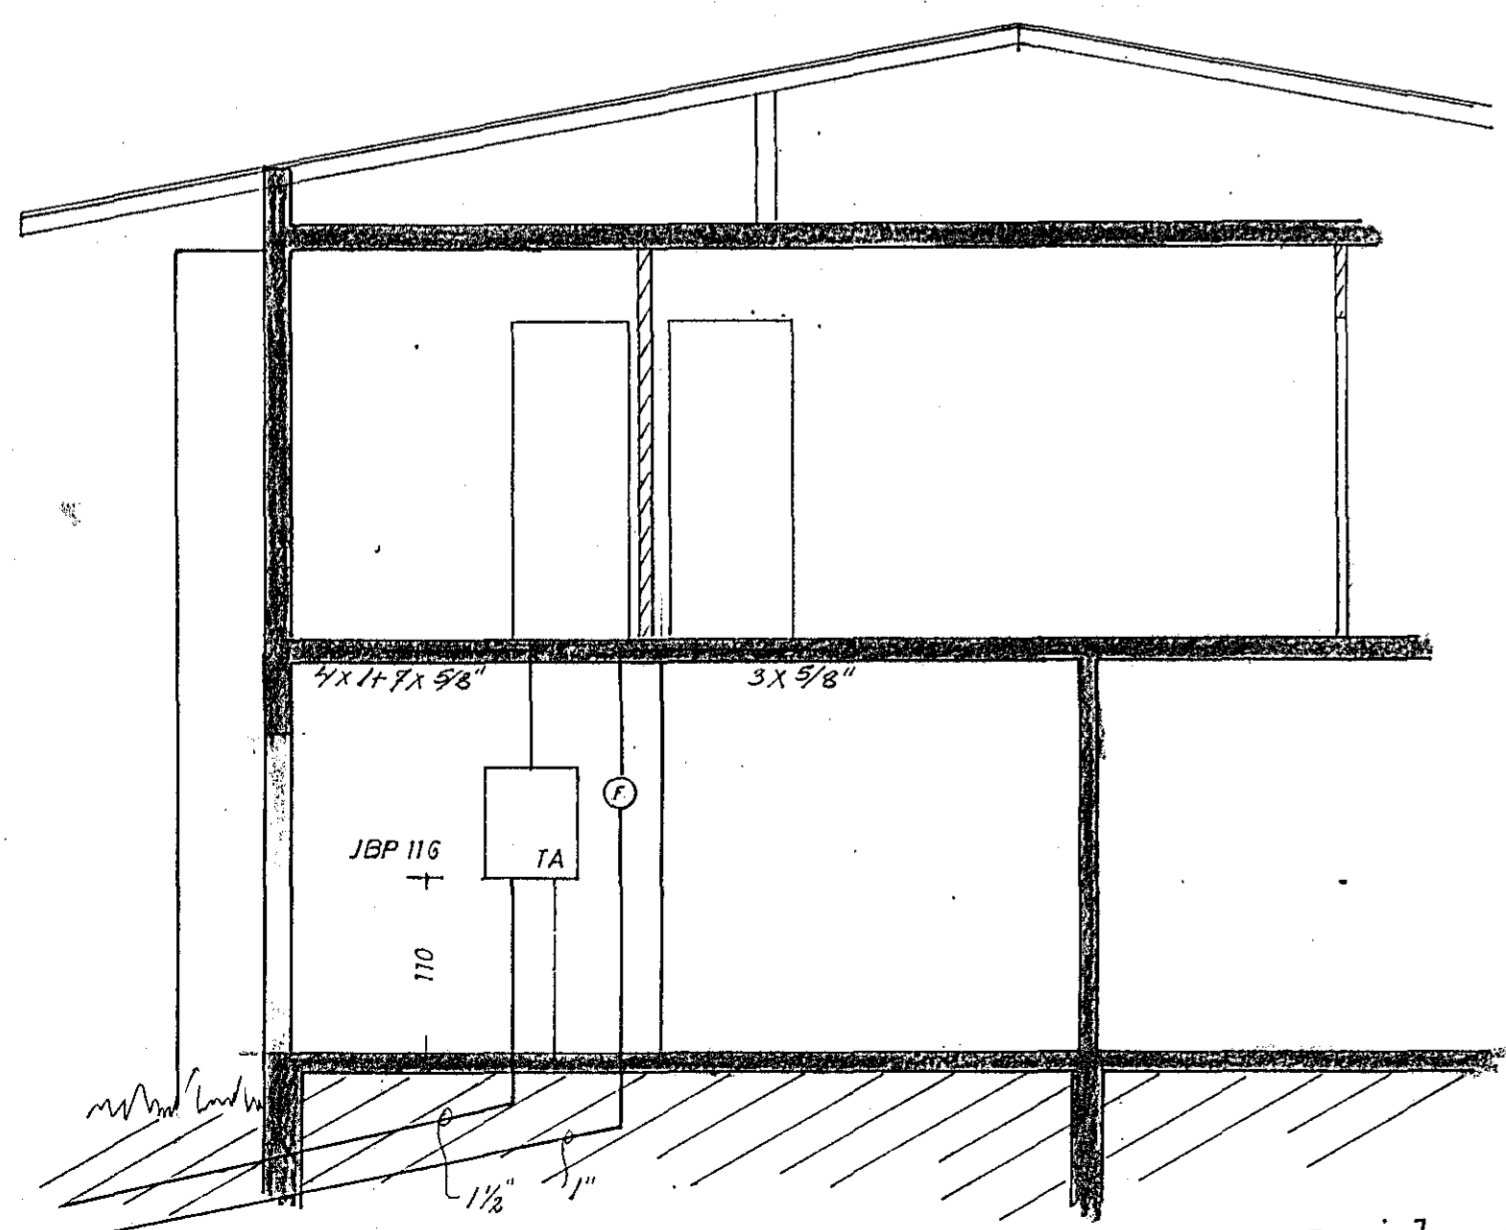

snid A.A

einlinumynd T2A og
T2B er eins og ein-
linumynd T1A

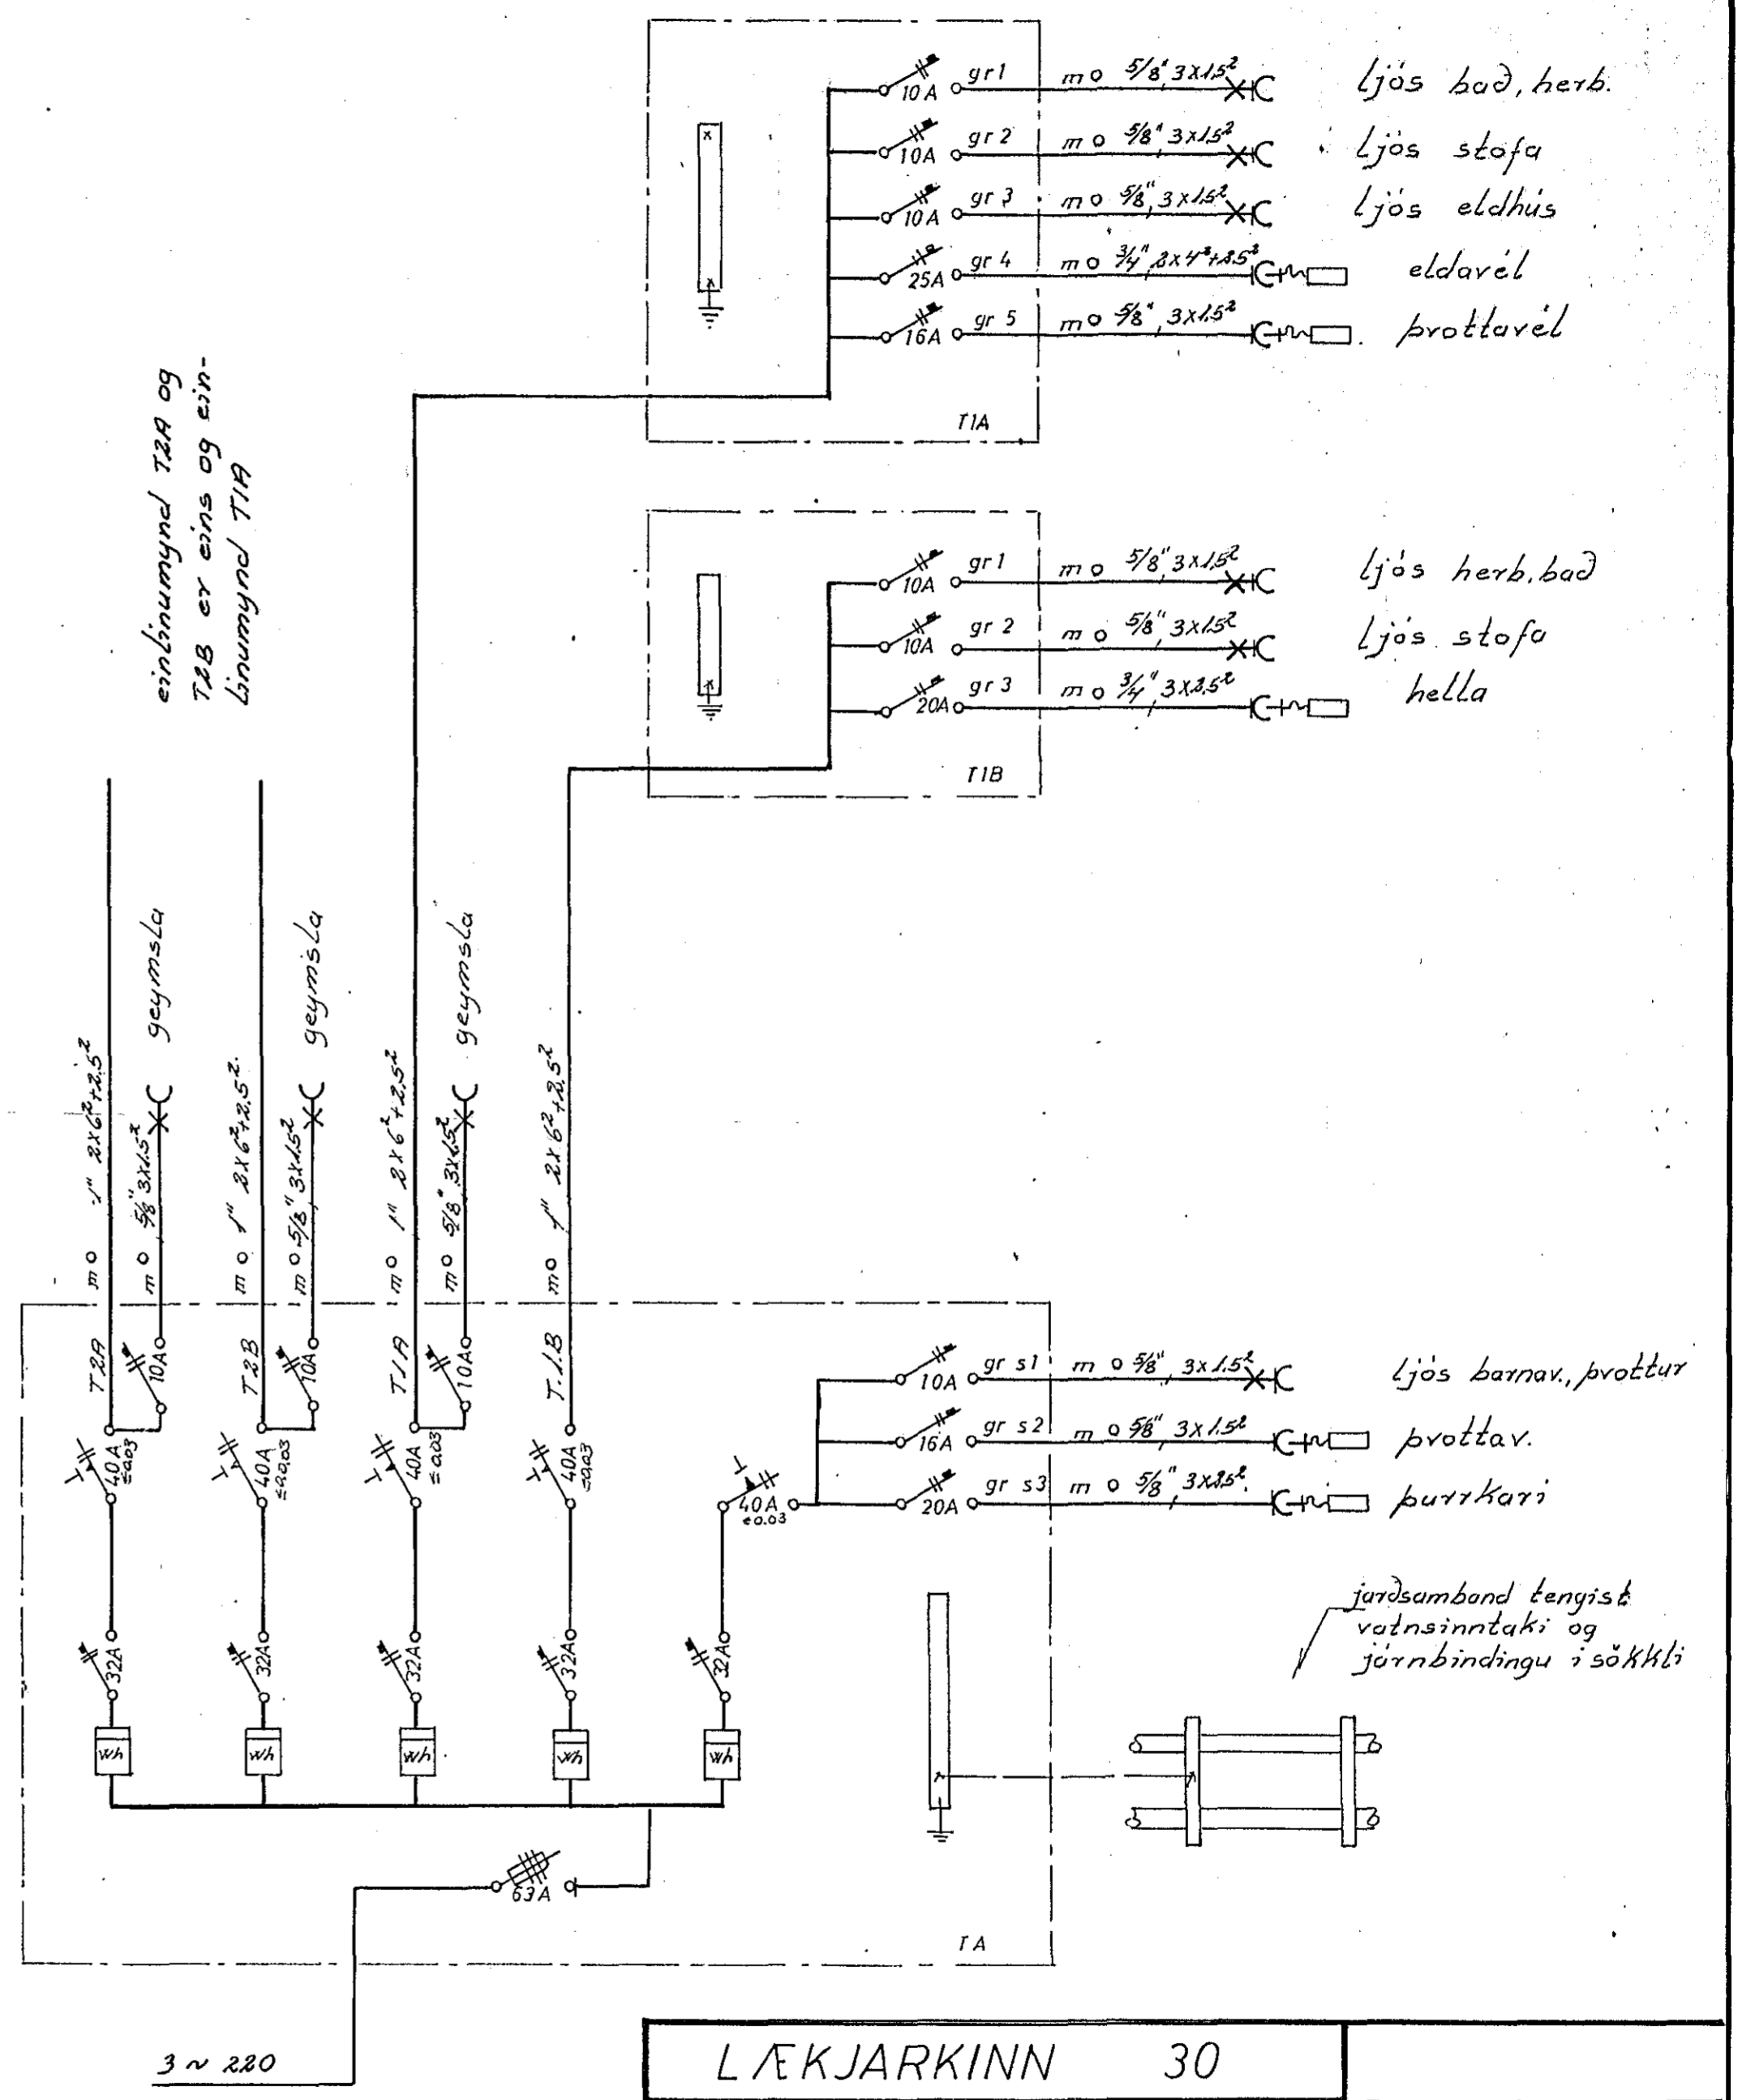

einlinumynd

LÆKJARKINN 30		verk: 7707		no 3/3	
raflögn		mal: 1:50, 1:500			
afstada einlinumynd snid		dags nov. '77			
Guðmundur Þeir Jónsson					