



SNID 10 - 10

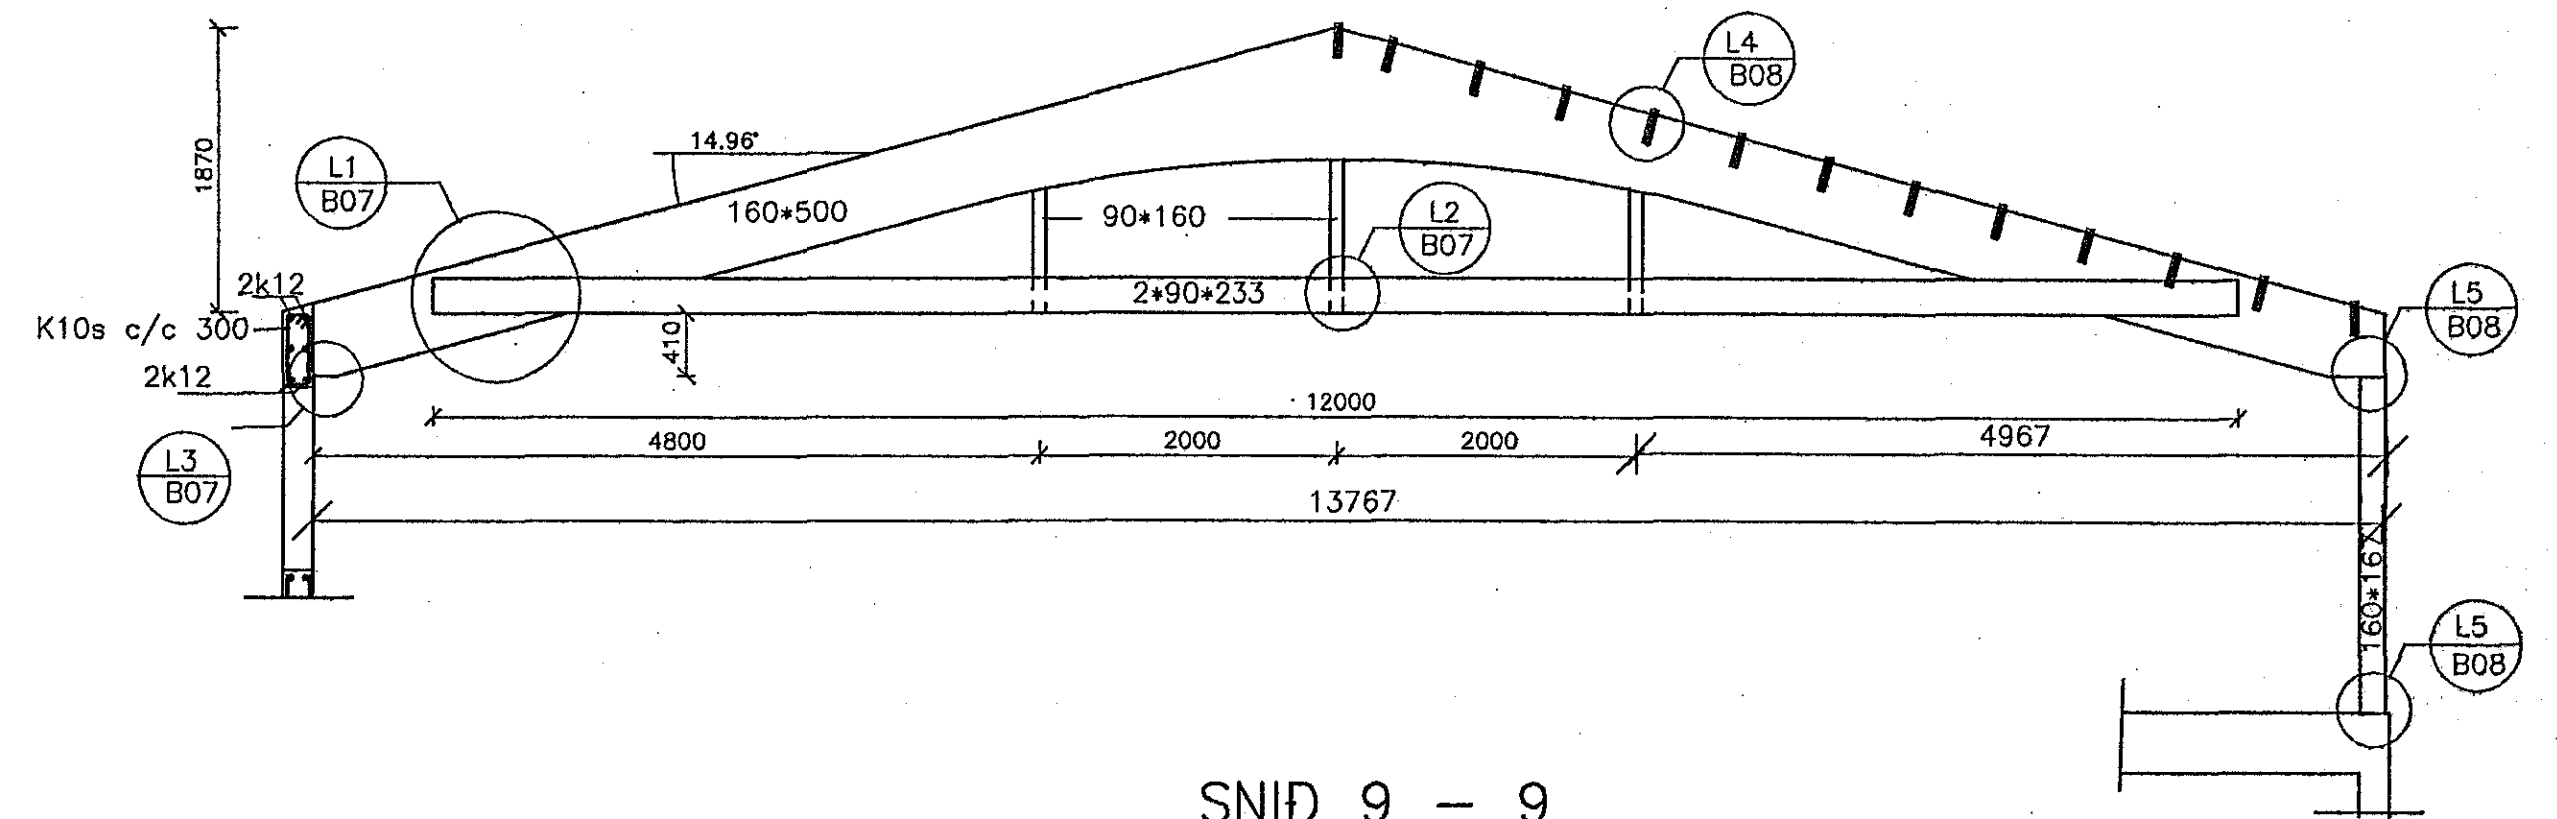


SNID 9 - 9


SÉRMYND L1 Mkv. 1:10

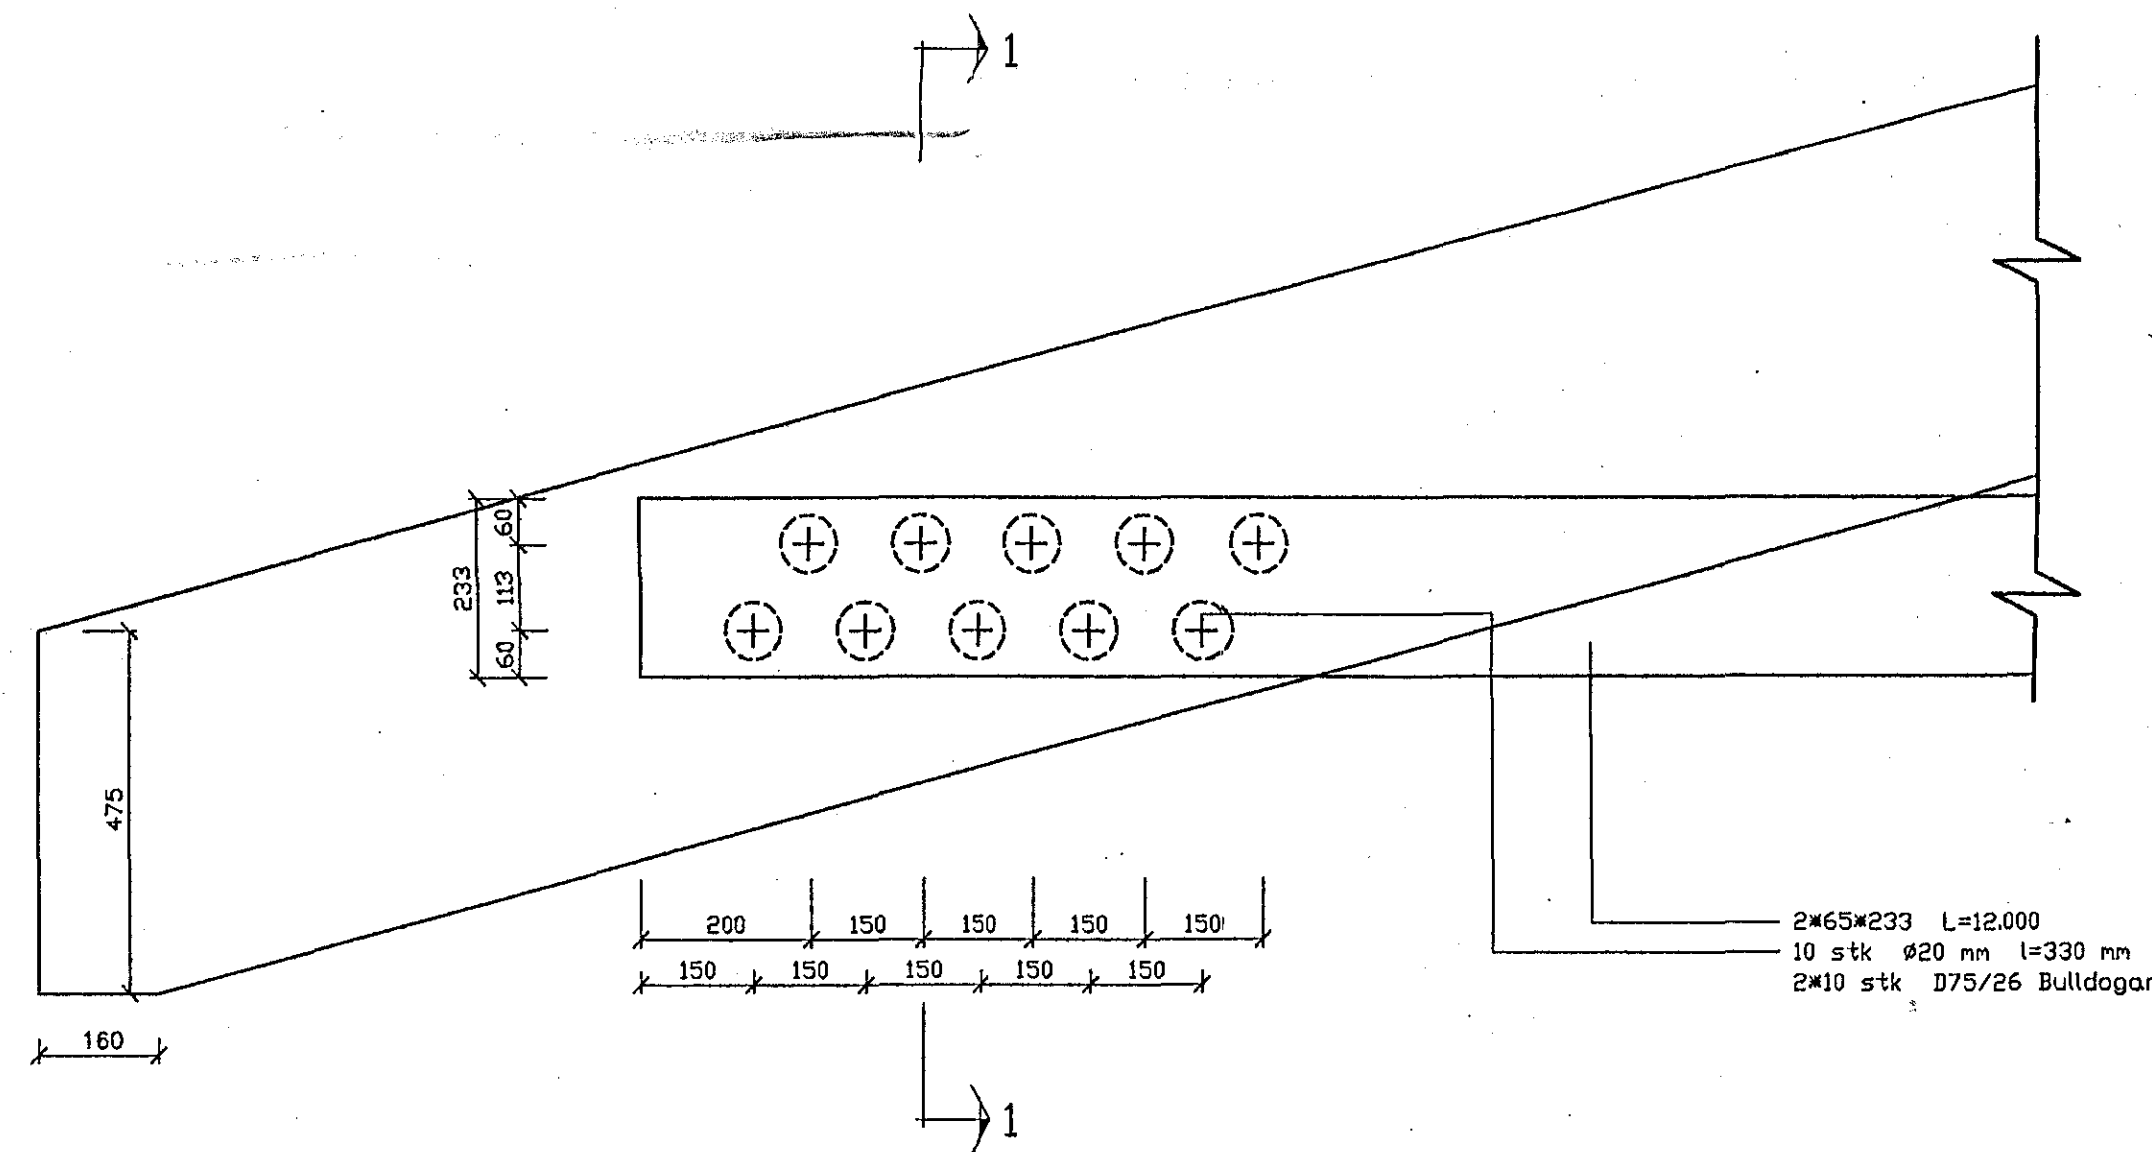



SNID 1-1 Mkv. 1:10

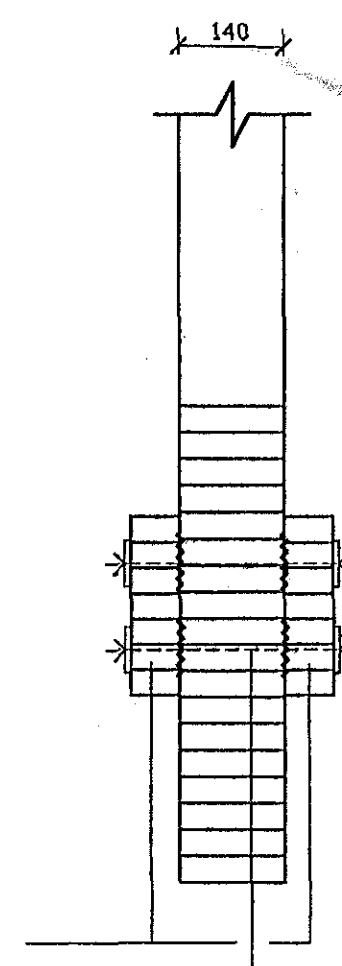


SÉRMYND L2 Mkv. 1:10

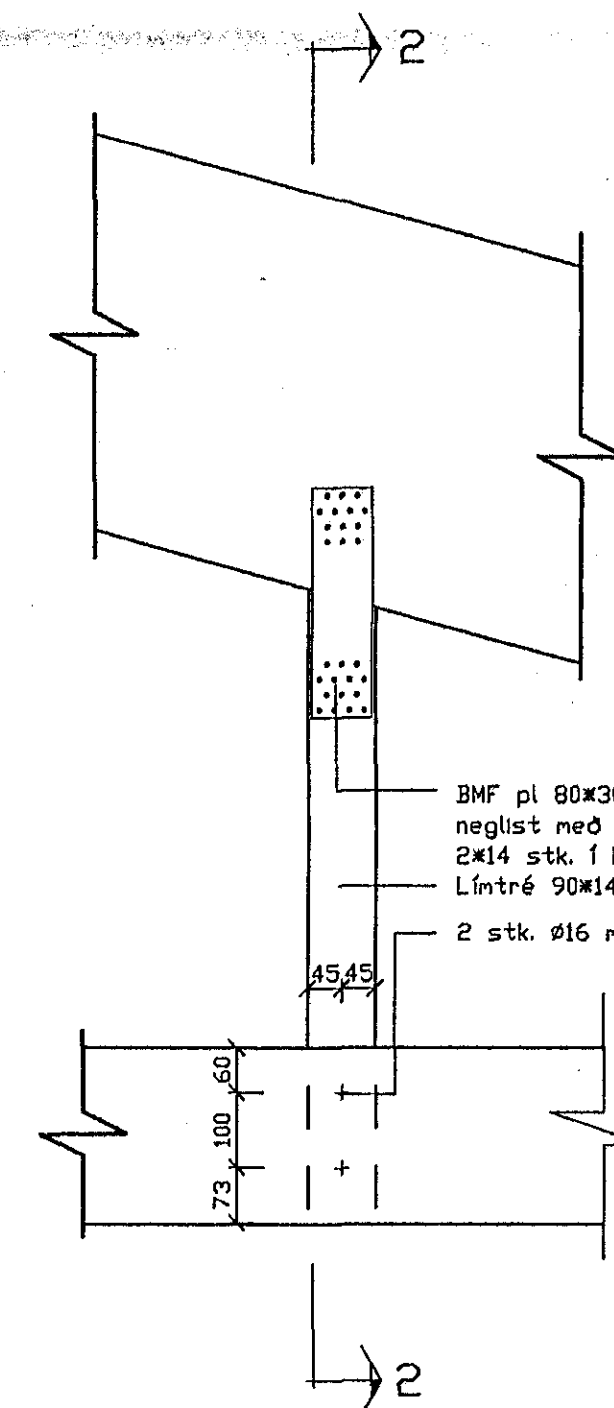

SNID 2-2 Mkv. 1:10

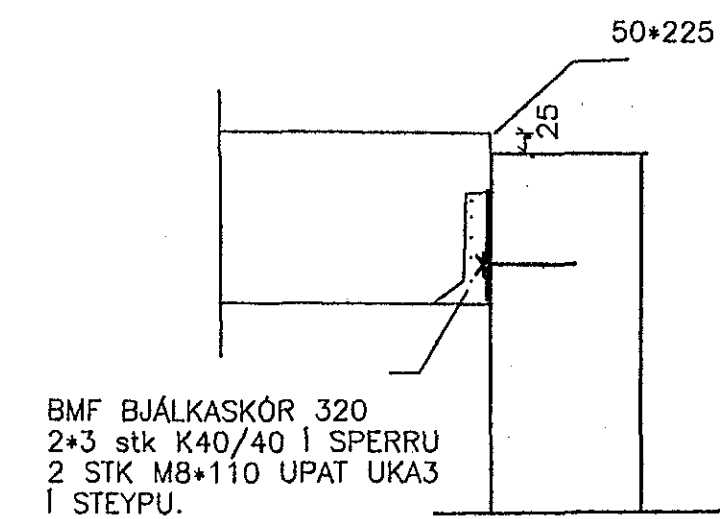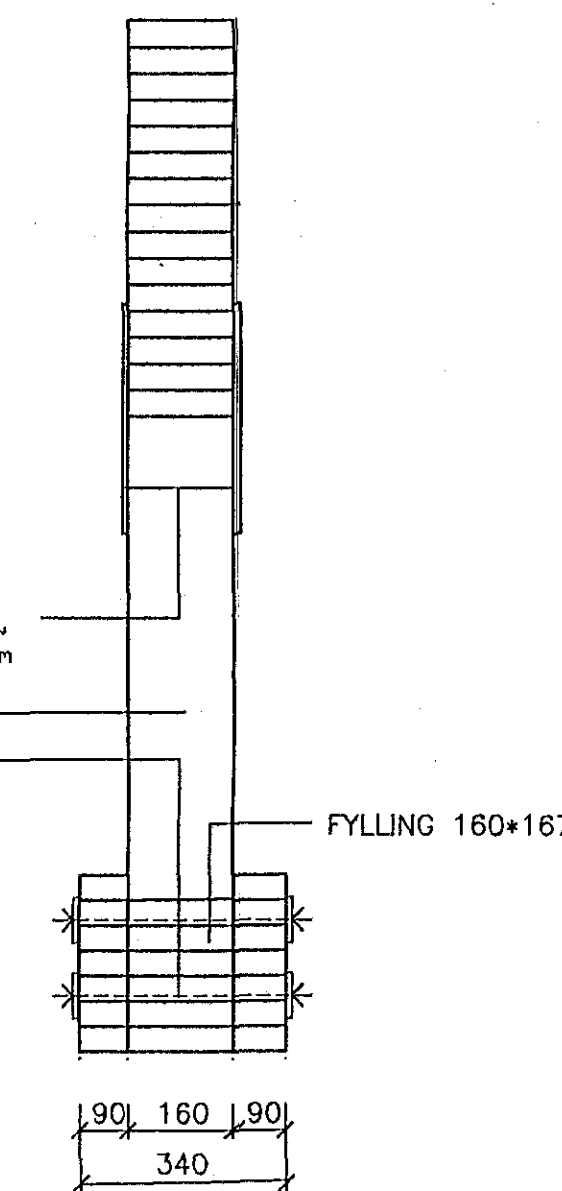

SNID 11 - 11 Mkv 1:10

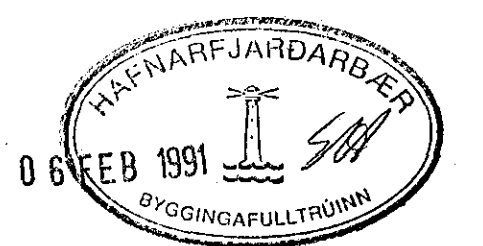

VERKFRÆÐIÞJÓNUSTA		
EYÞÓRS R. ÞÓRHALLSSONAR		
ALFHÖLSVEGI 49, 200 KÓPAVOGUR SÍMI 642317		
VERKHEITI	MKV.	1:50
MELABRAUT 17	DAGS	DES 90
HEITI TEIKNINGAR	VERK NR.	
ÞAK, SNEIDINGAR	TEIKN. NR.	B07
HAHAÐ E.Þ.	TEIKNAD E.Þ.	SAMÞYKKT

Eyþór R. Þórhallsson