




SNID 11-11 Mkv 1:50

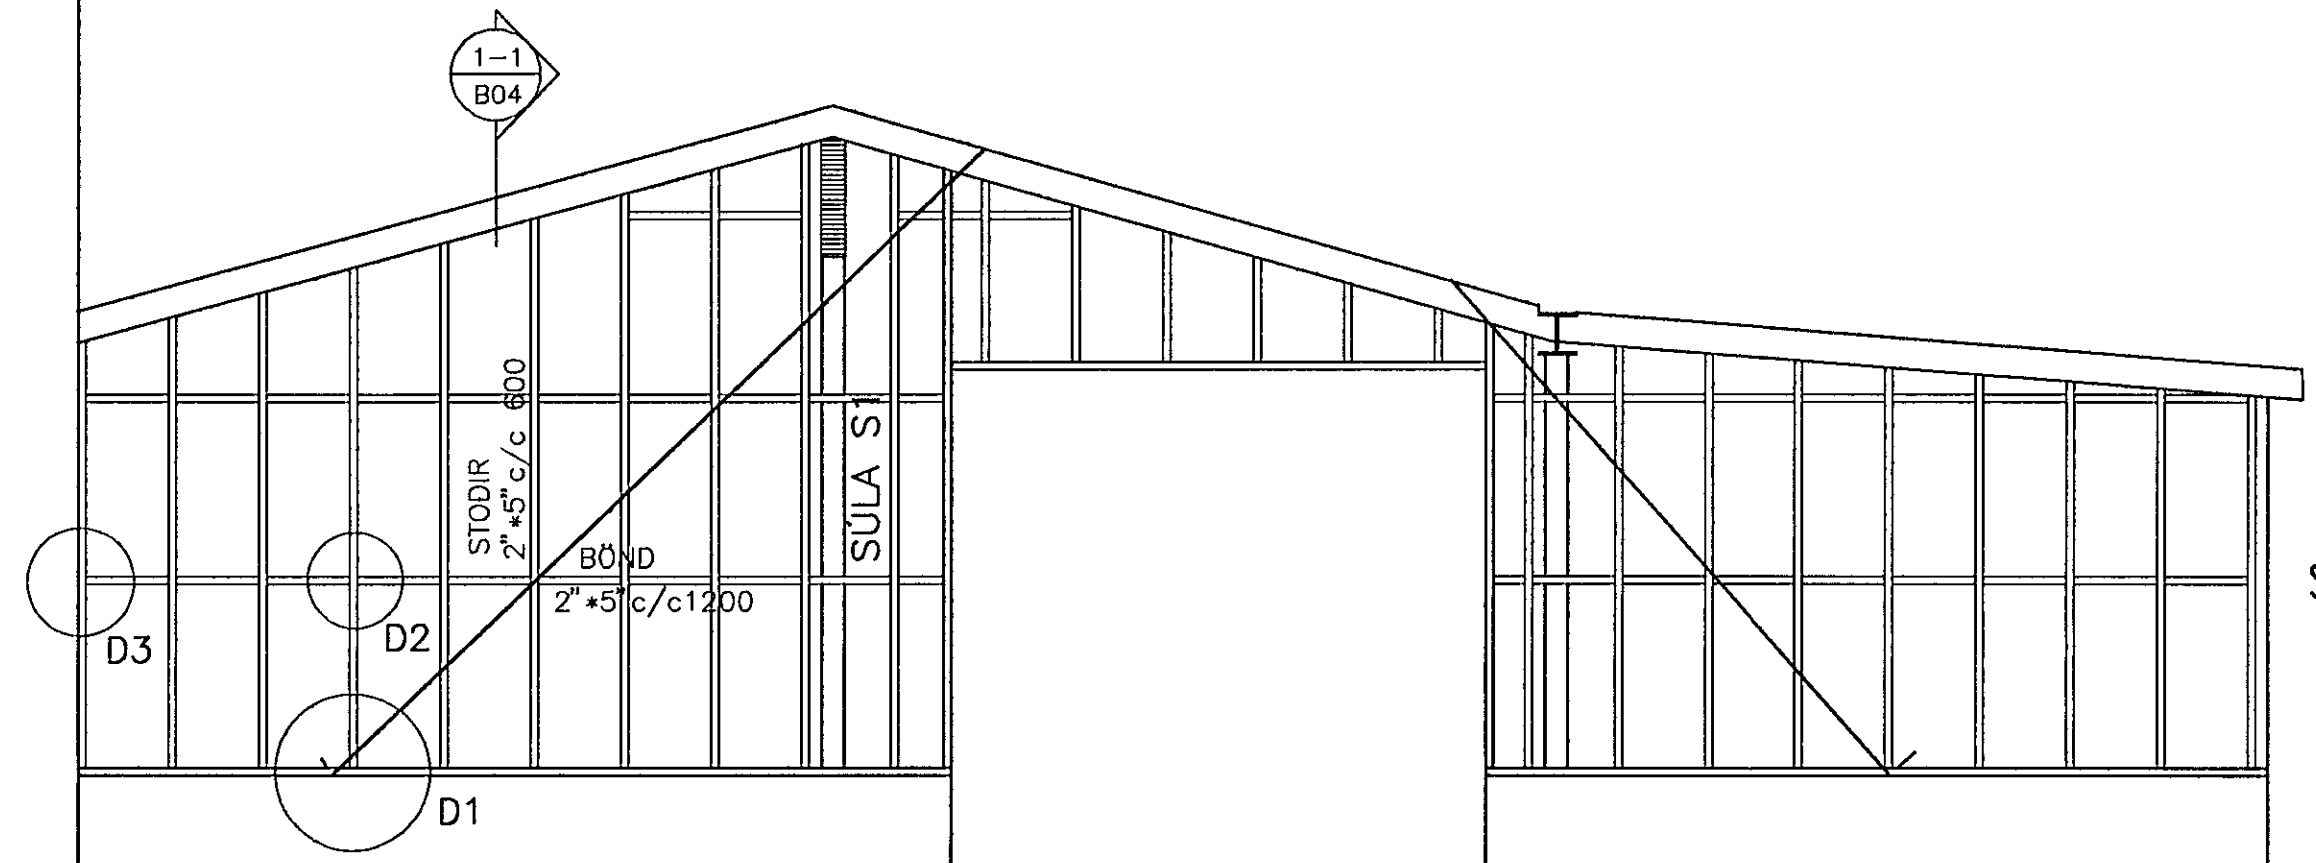


DEILI D1 Mkv 1:20

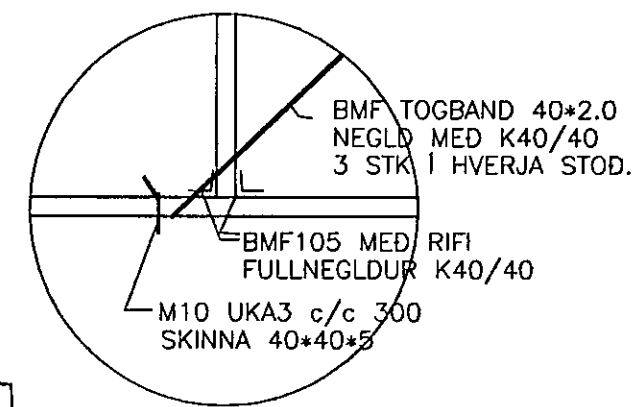


DEILI D3 Mkv 1:20

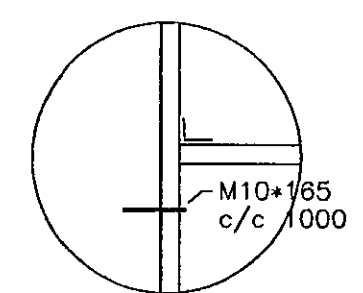


SNID 1-1 Mkv 1:20

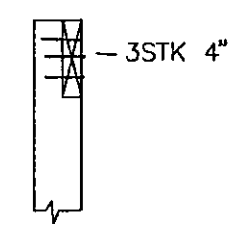


DEILI D2 Mkv 1:20

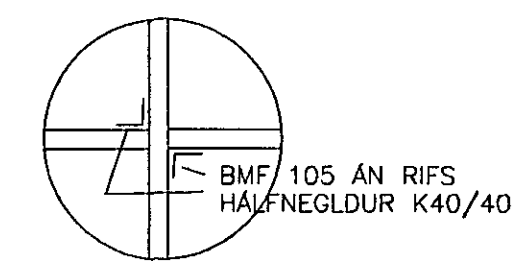



SÚLA S1 2 STK. Mkv 1:10

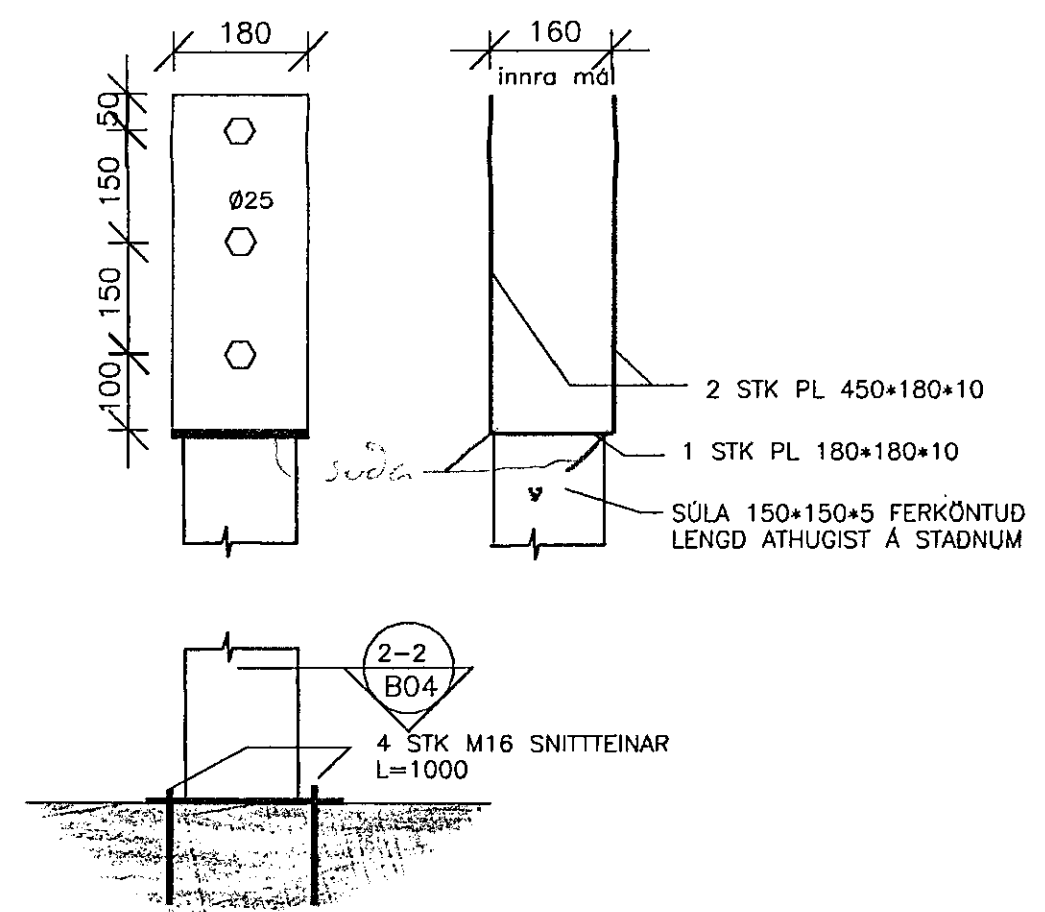

SÚLA S2 2 STK Mkv 1:10

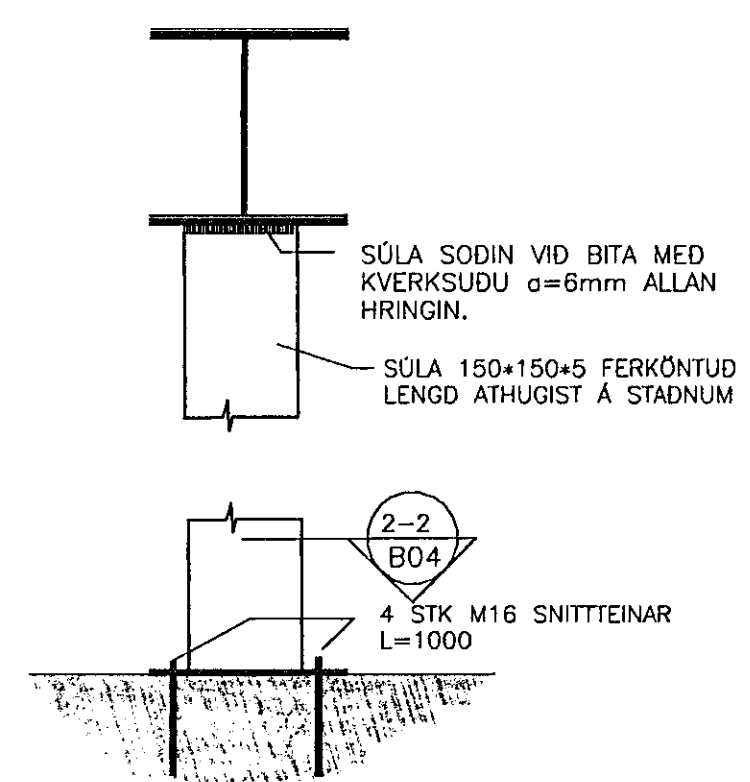

SNID 2-2 Mkv 1:10

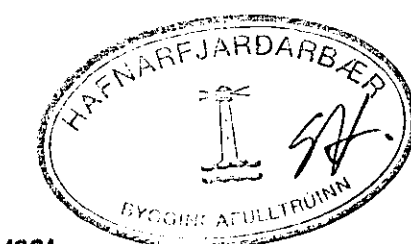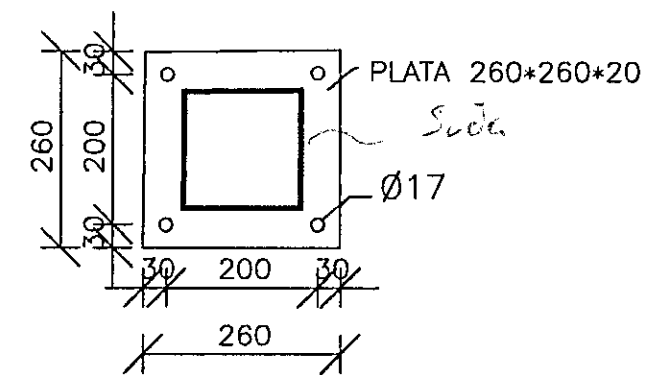

22 NOV 1991

VERKFRÆÐIÞJÓNUSTA  
EYÞÓRS R. ÞÓRHALLSSONAR  
ALFHÖLSVEGI 49, 200 KÓPAVOGUR SÍMI 642317

VERKHEITI	MELABRAUT 17, SKÝLI	MKV.	1:20
DAGS		DAGS	15.08.91
HEITI TEIKNINGAR	GAFL, SNEIDINGAR.	VERK NR.	9106
HANNAÐ	E.Þ.	TEIKNAD	E.Þ.
		SAMÞYKKT	<i>Einar Þórhallsson</i>
NR	DAGS	BREYTINGAR	NAFN