
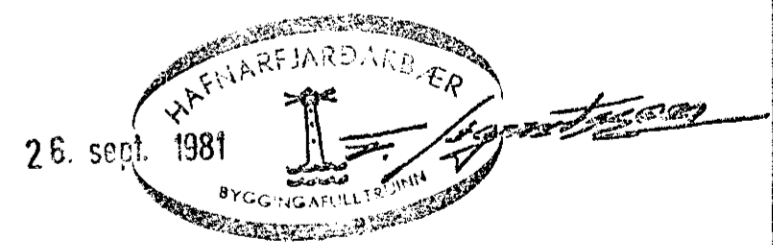
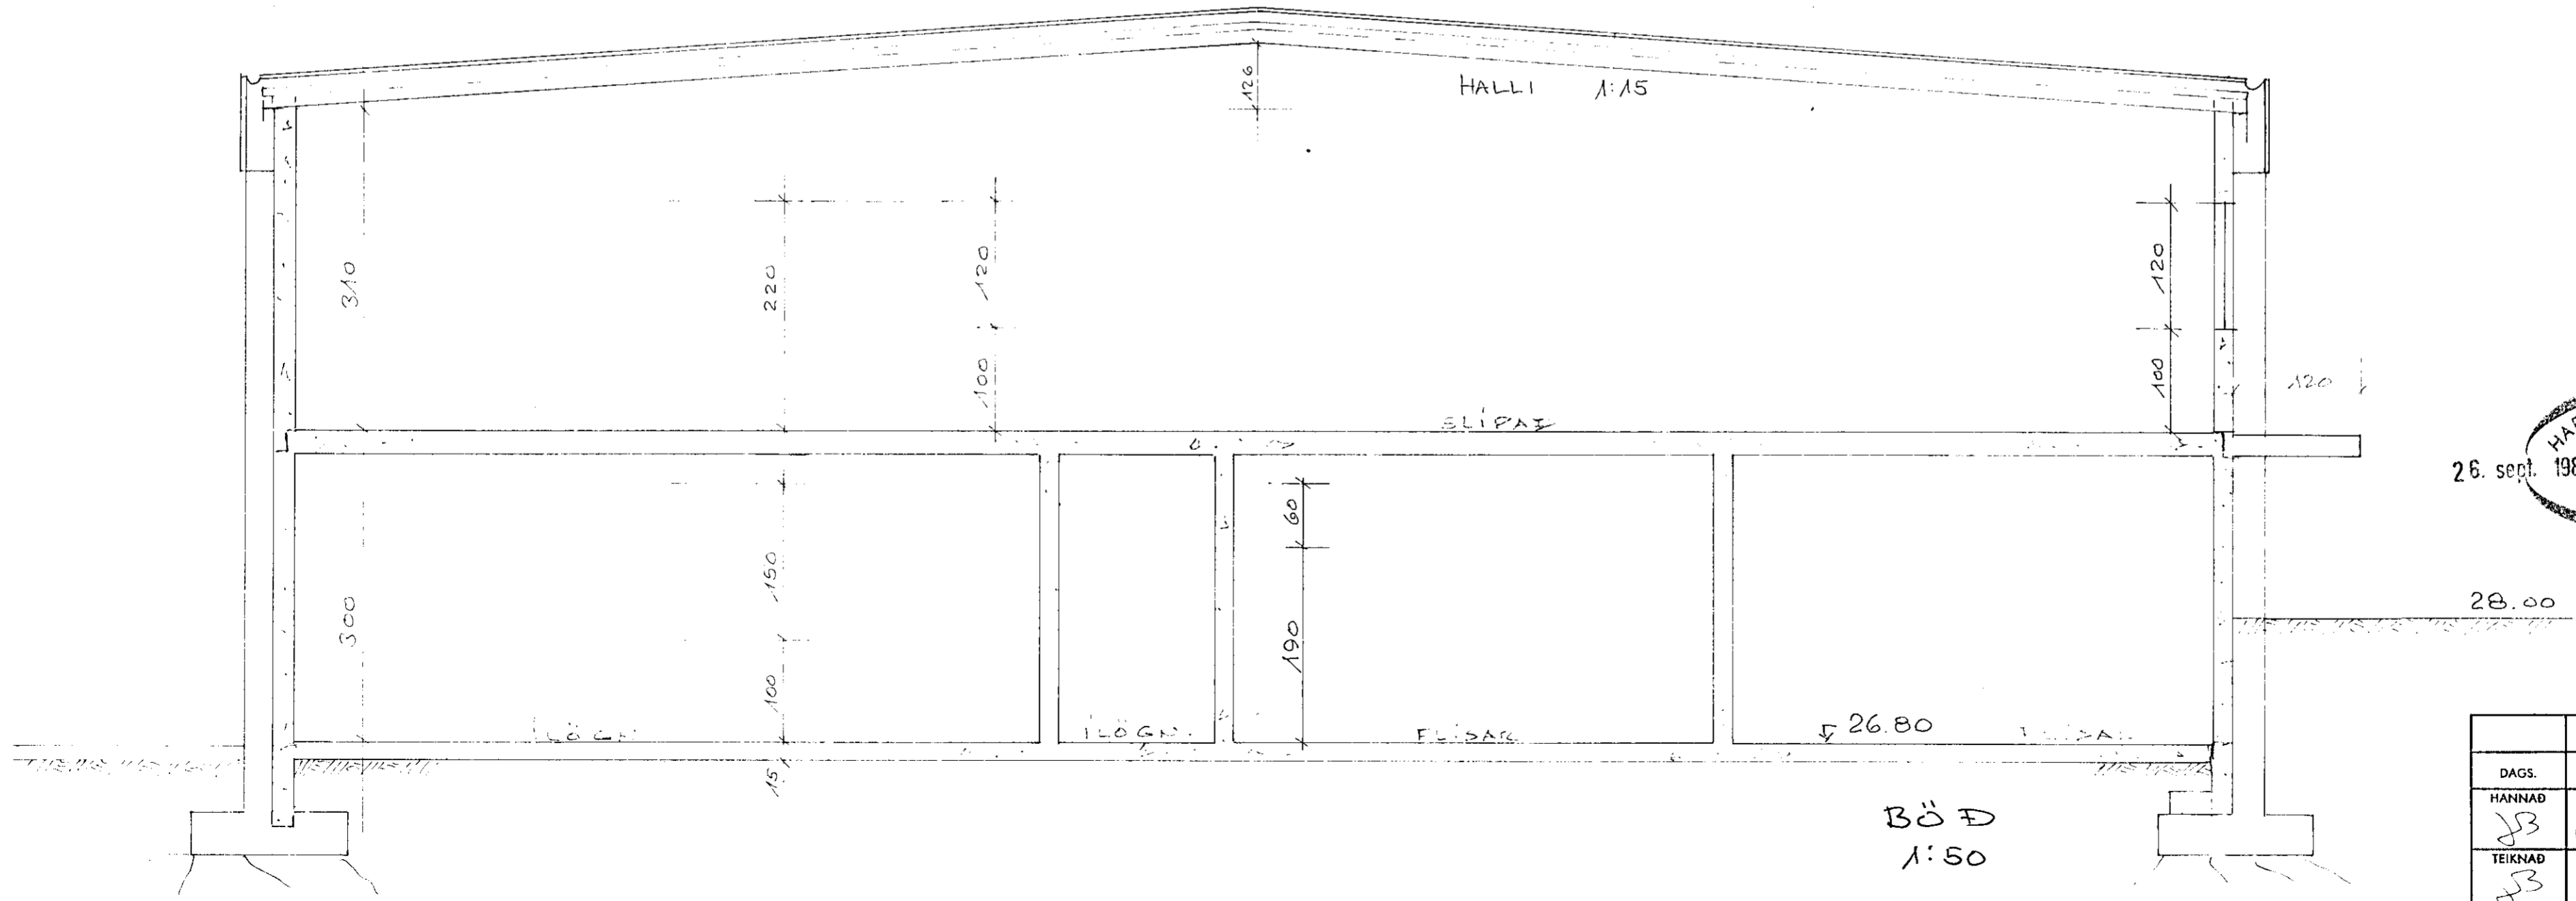


ALUZINKPLÖTUR
 PAPP
 STEINULL LÆKTUR 50/100 (2x4)
 PAPP
 RP 18/120

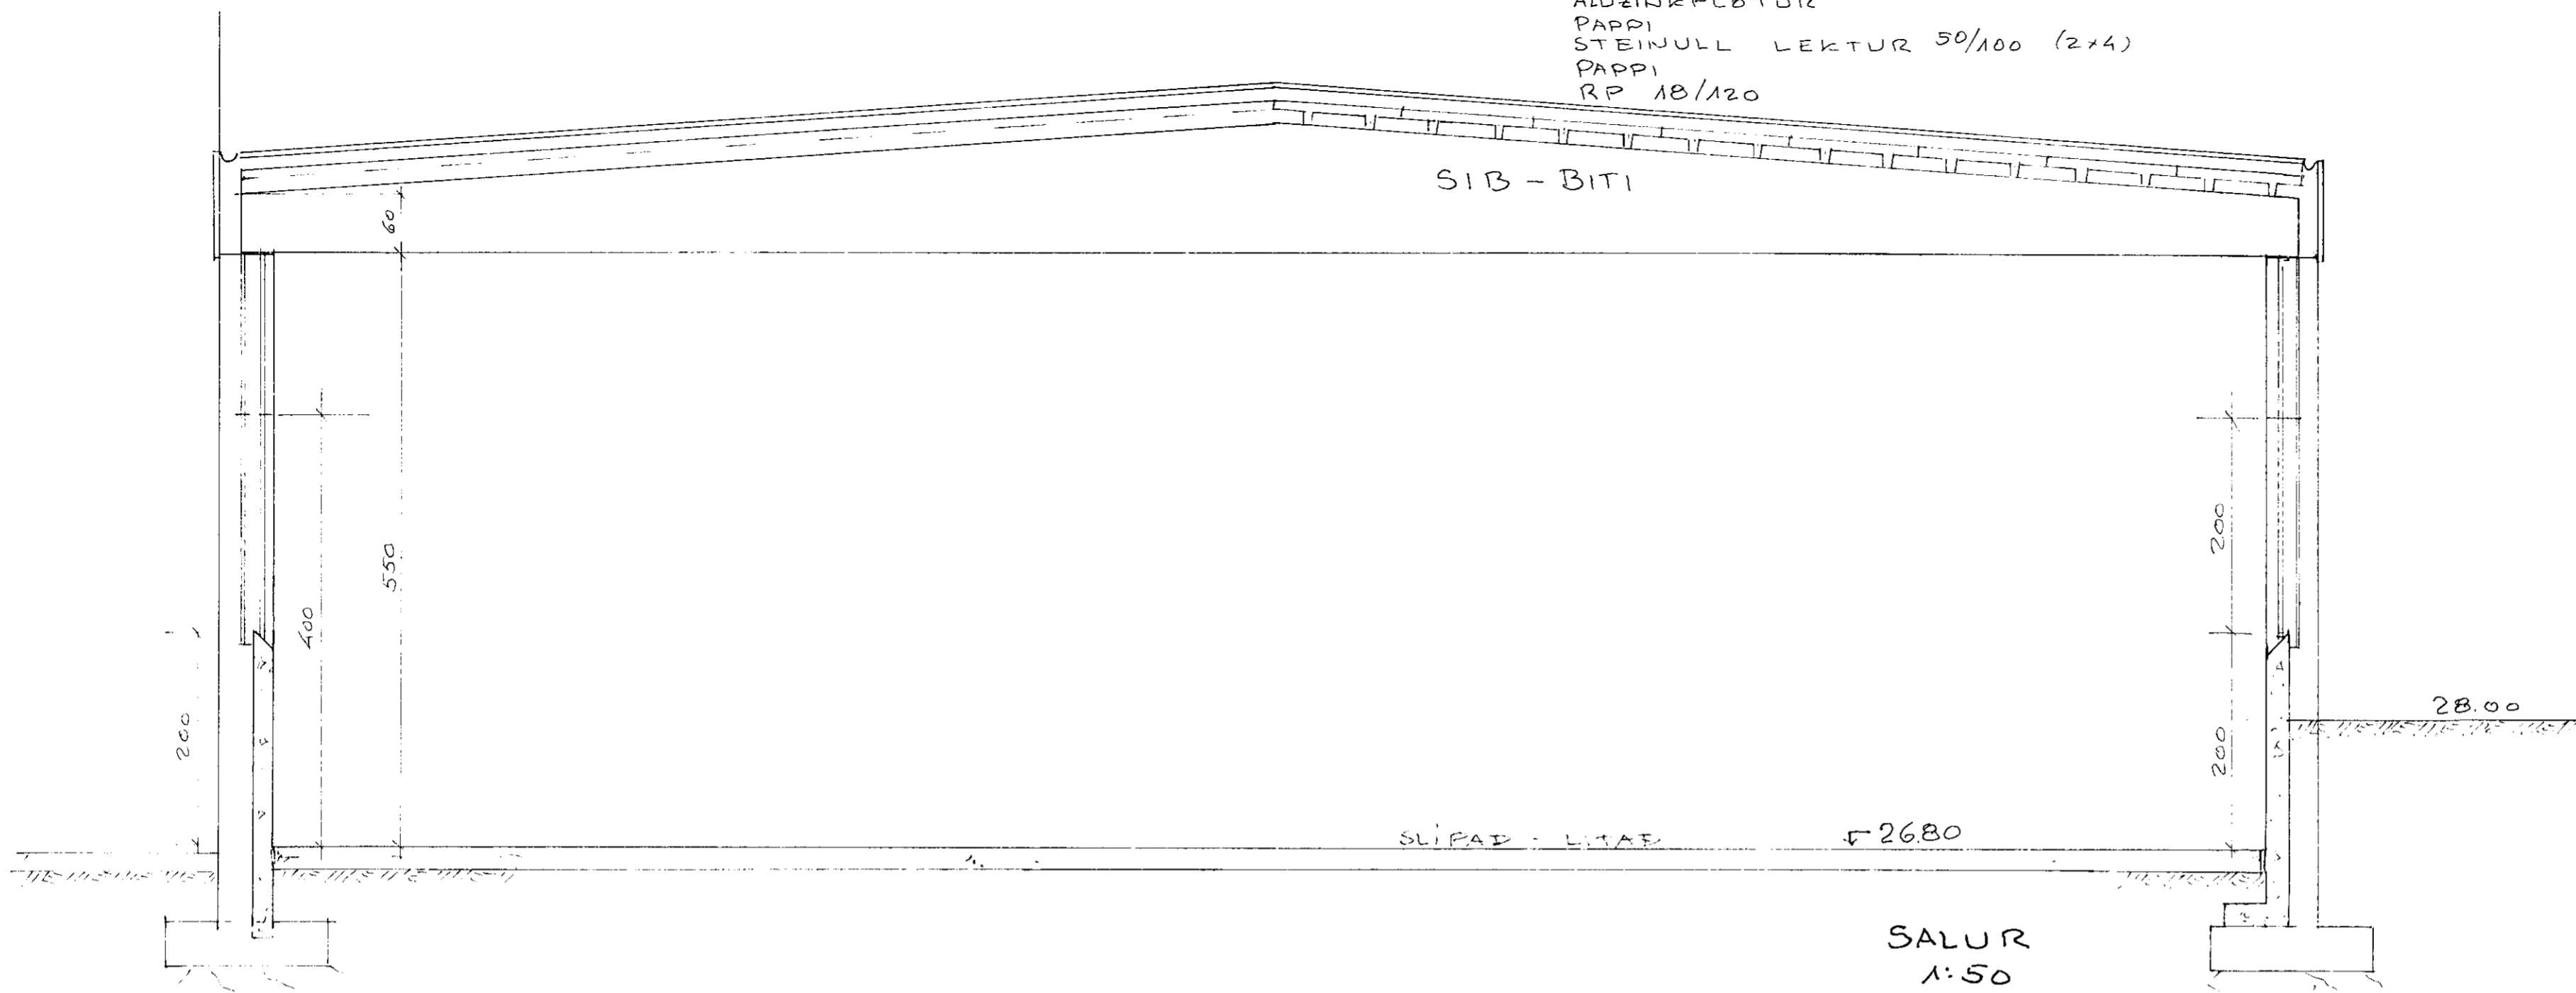

DAGS.	BREYTING	GJORT
HANNAÐ JB	JÓN BERGSSON DIPL. ING.	VERKFR. M.V.F.I. 19
TEIKNAD JB	MELABRAUT 18	VERK.
YFIRFARID JB	ÞVERSNIÐ	
SAMÞYKKT		
M=1:50		DAGS. Sept '81