



ÁSYND GAFL. 1:50


DEILI 7.1:20

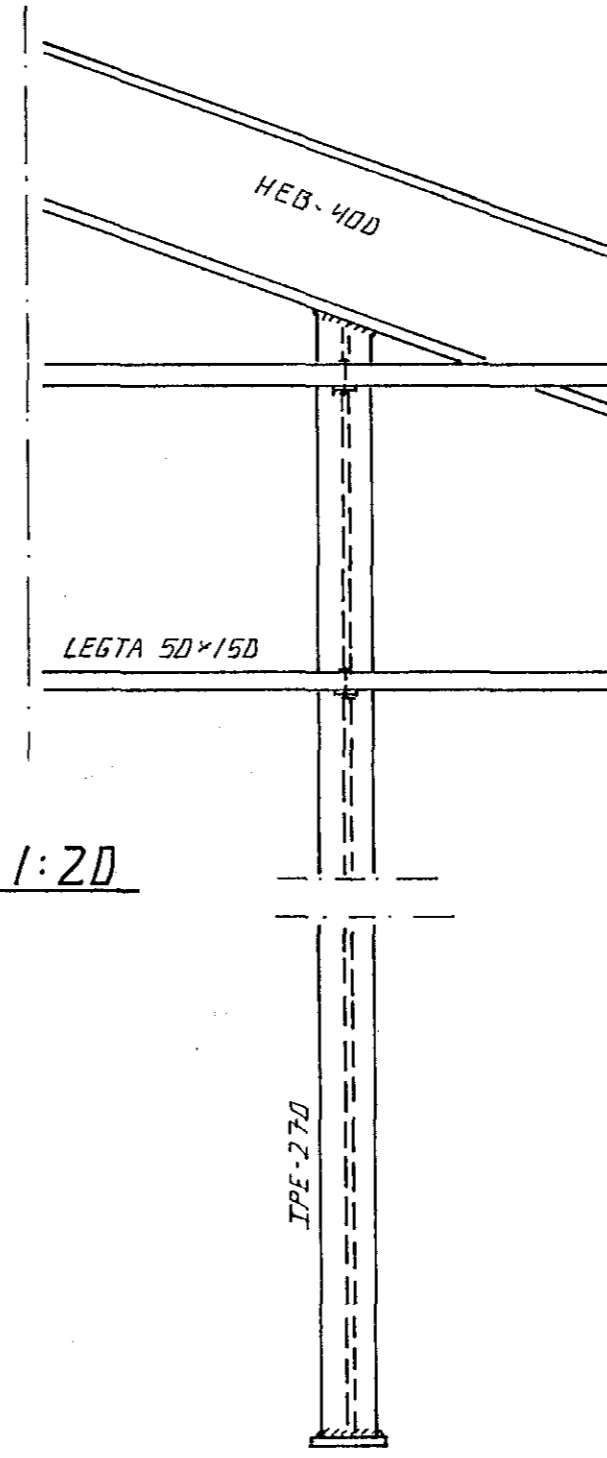

DEILI 2.1:20

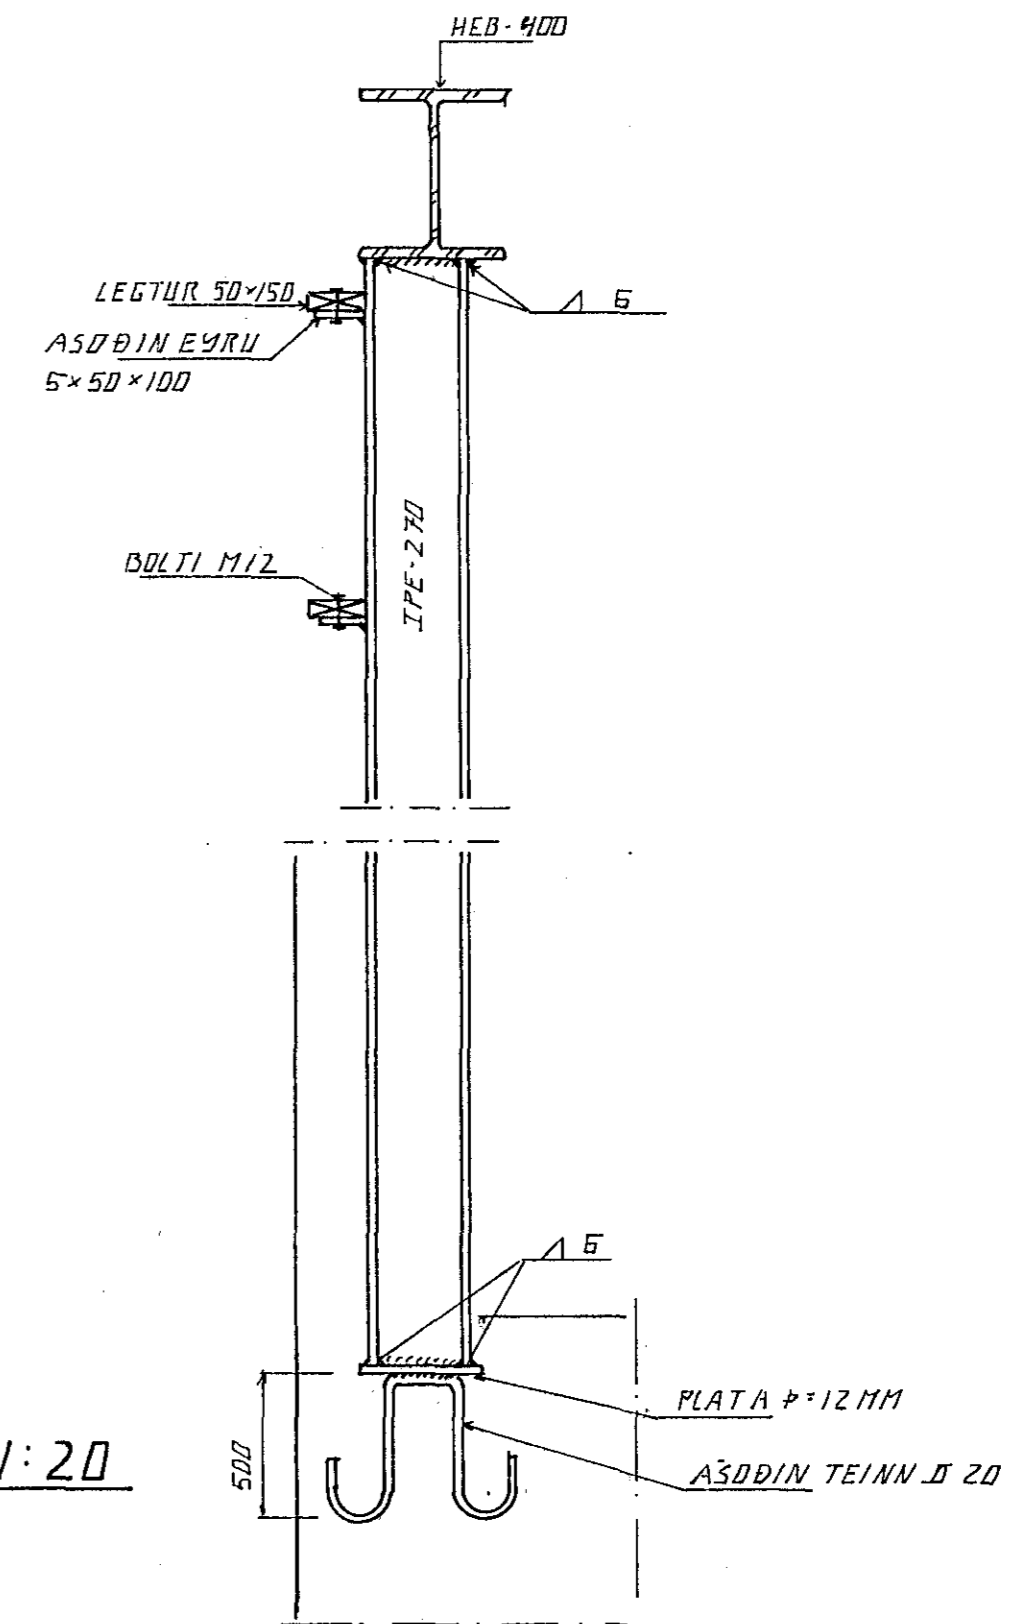

SKÝRINGAR SJÁ BL. 1-D4

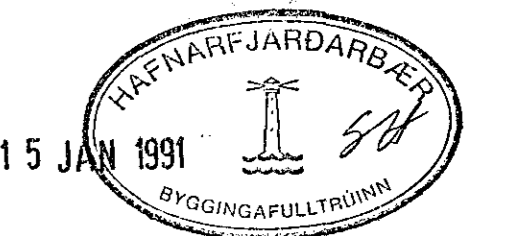

DR.NR.	DAGS	EDLI	BREYTINGAR	SIGN.
MELABRAUT 25 HAFNARFIRÐI STÁLGRIND. ÁSYND GAFL				DAGS AGÚST 90 HANNAÐ 2/2 TEIKNAD 2/2 VERK NR. 8926
MELKV. 1:50. 1:20 SIGURÐUR ÞORLEIFSSON TEKNIFRÆÐINGUR F.T.F.I.				BLAD NR. 1-07
STRANDGÖTU 11 HAFNARFIRÐI SÍMI 54751/54255				