
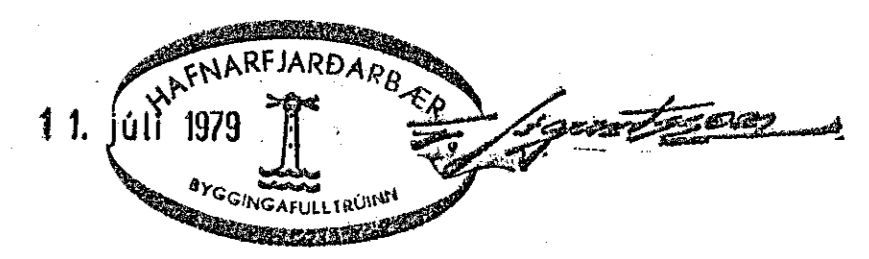
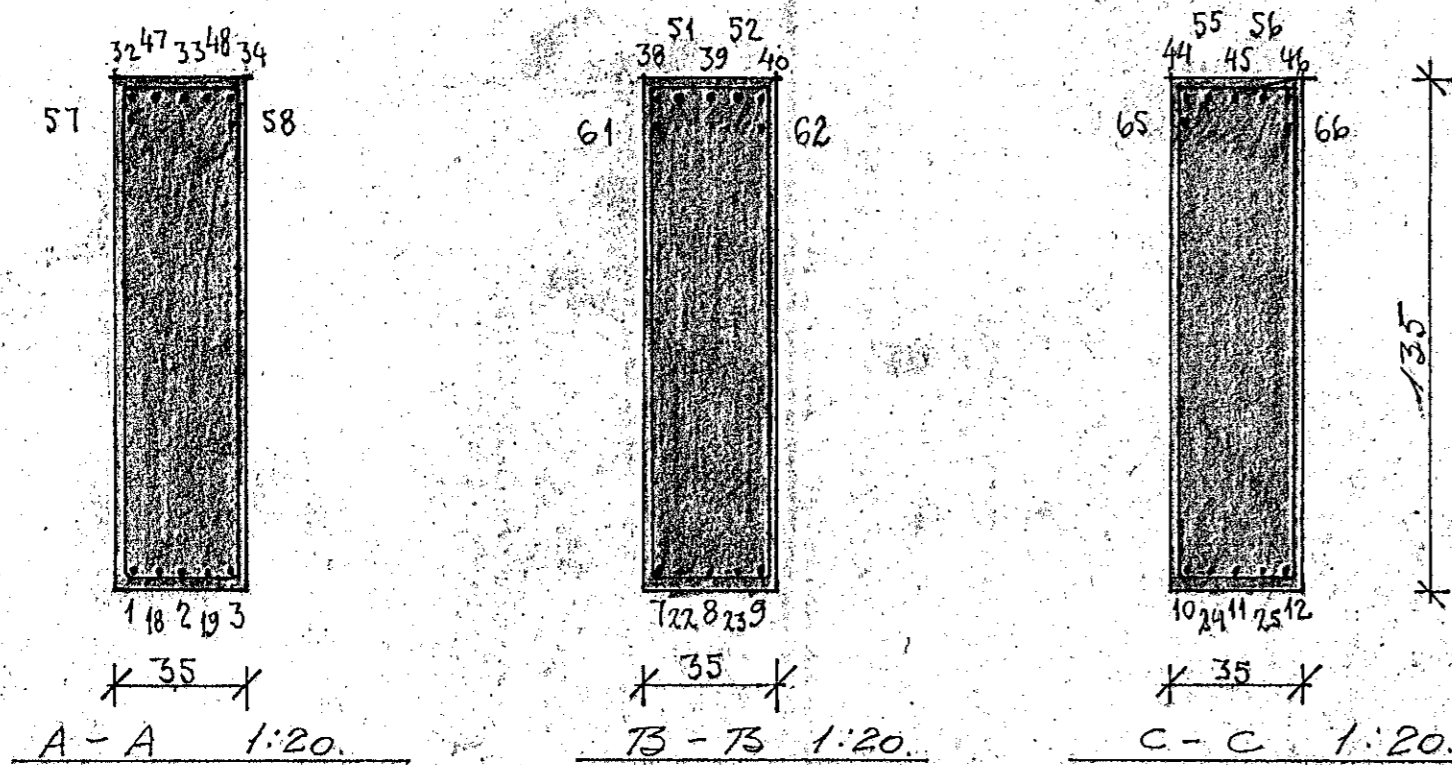
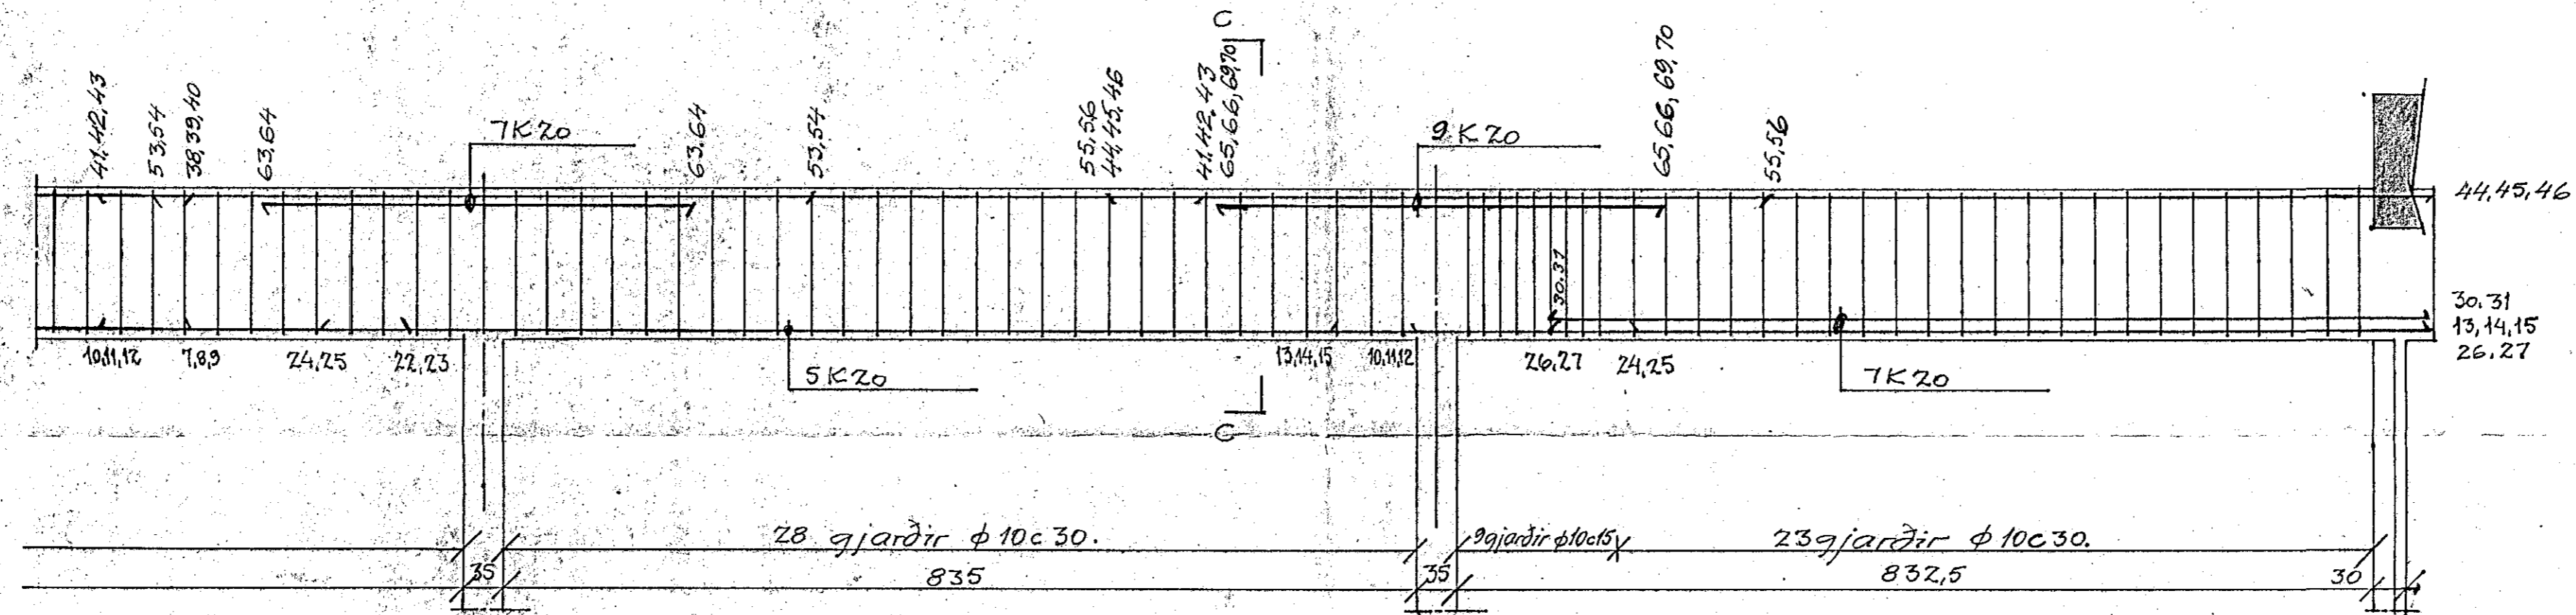


Biti B1 1:60.

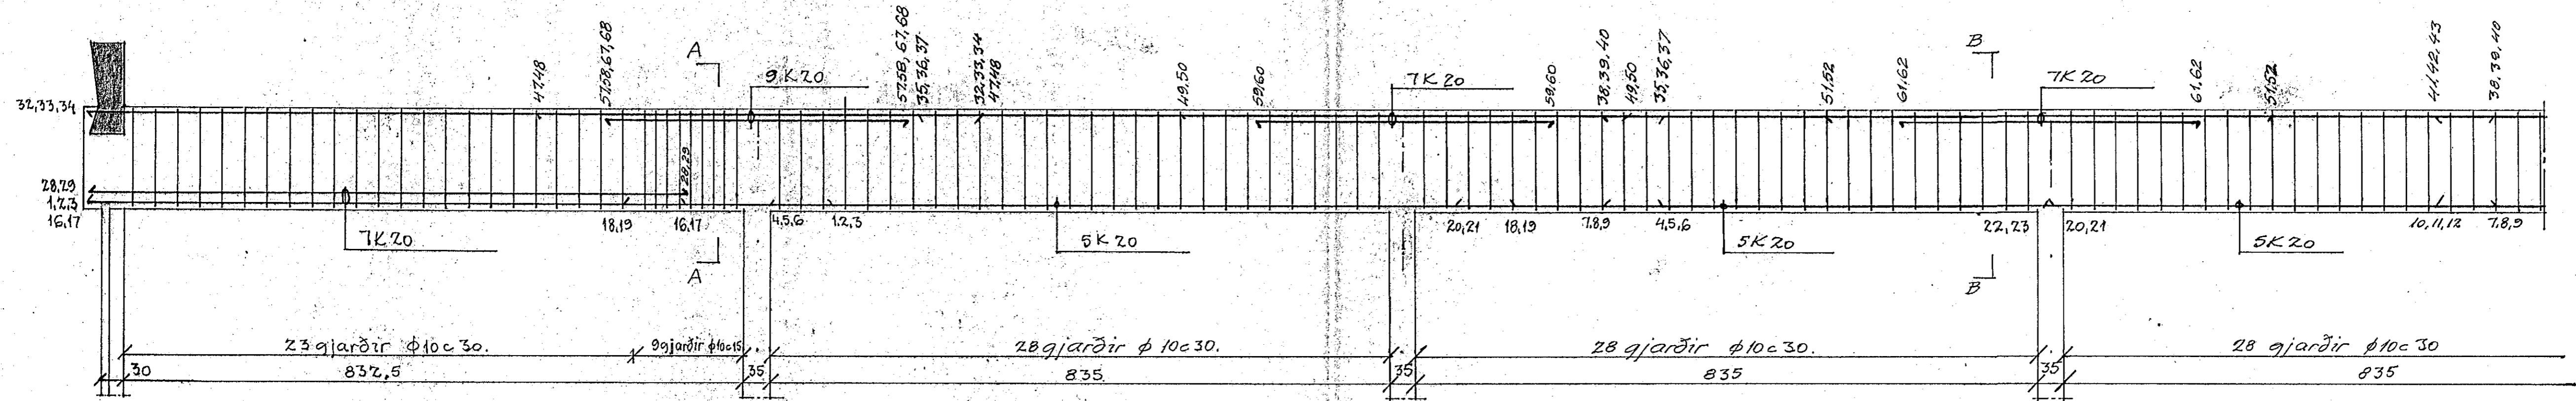

131	Ø10	570	176	Gj.	
400	K20	400	14	57,58,59,60,61,62	
600	K20	600	10	63,64,65,66,67,68,69,70	
1000	K20	1000	6	71,72,73,74,75,76	B1
1200	K20	1200	9	77,78,79,80,81,82	
800	K20	800	12	83,84,85,86,87,88,89,90	
1200	K20	1200	13	91,92,93,94,95,96,97,98	
1000	K20	1000	6	99,100,101,102,103,104	
Gerd	Þrinná	Jönd	Fjöldi	Merkj	Staður.
MIDVANGUR 41 HAFNARFIRÐI. 2.HAFANGI.					
FAK. BITI B1.					
BR	DAG	BREYTING Á	LEGA	USKR	
BRAGI ÞORSTEINSSON EYVINDUR VALDEMARSSON			REYKJAVÍK D. 28.-12.-78	KVARDI 1:50, 1:20	
TEKNA	REKNA.	VERK	BL. NR.	BR.	
ATH.	SAMP. BF	7845	5		