

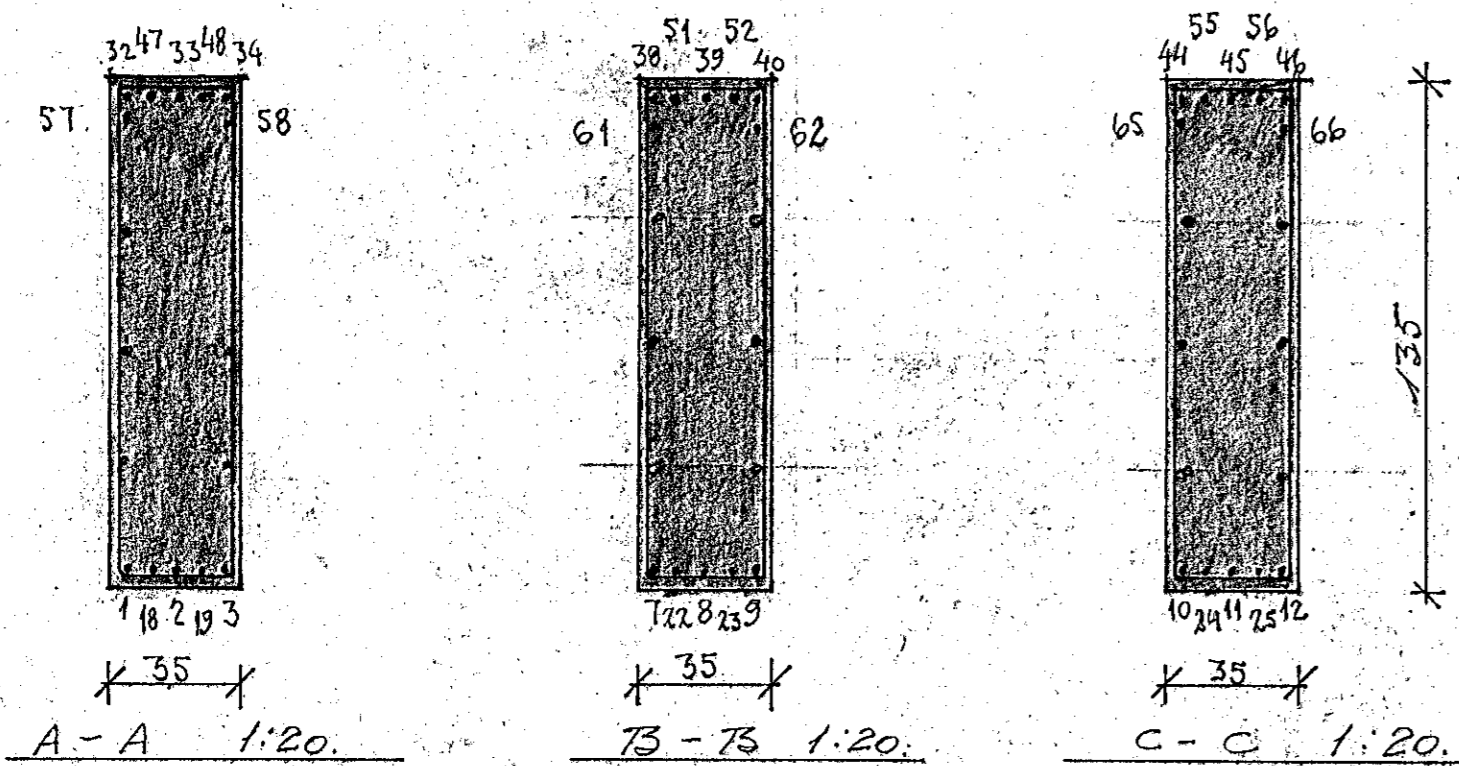
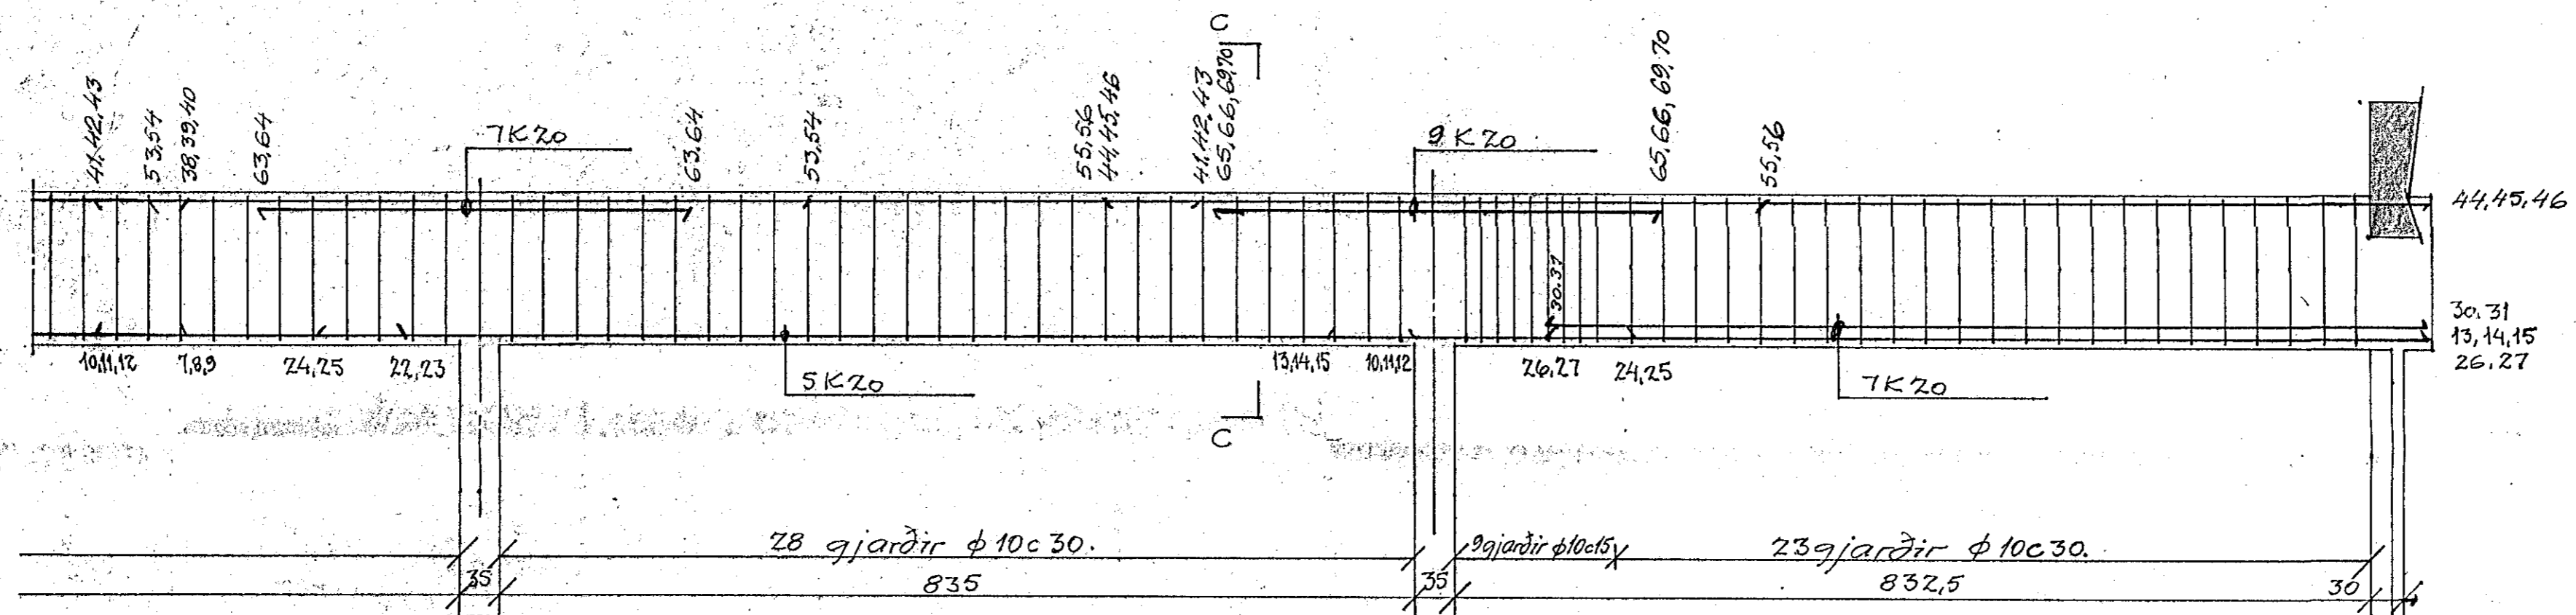


Biti 31 1:60.

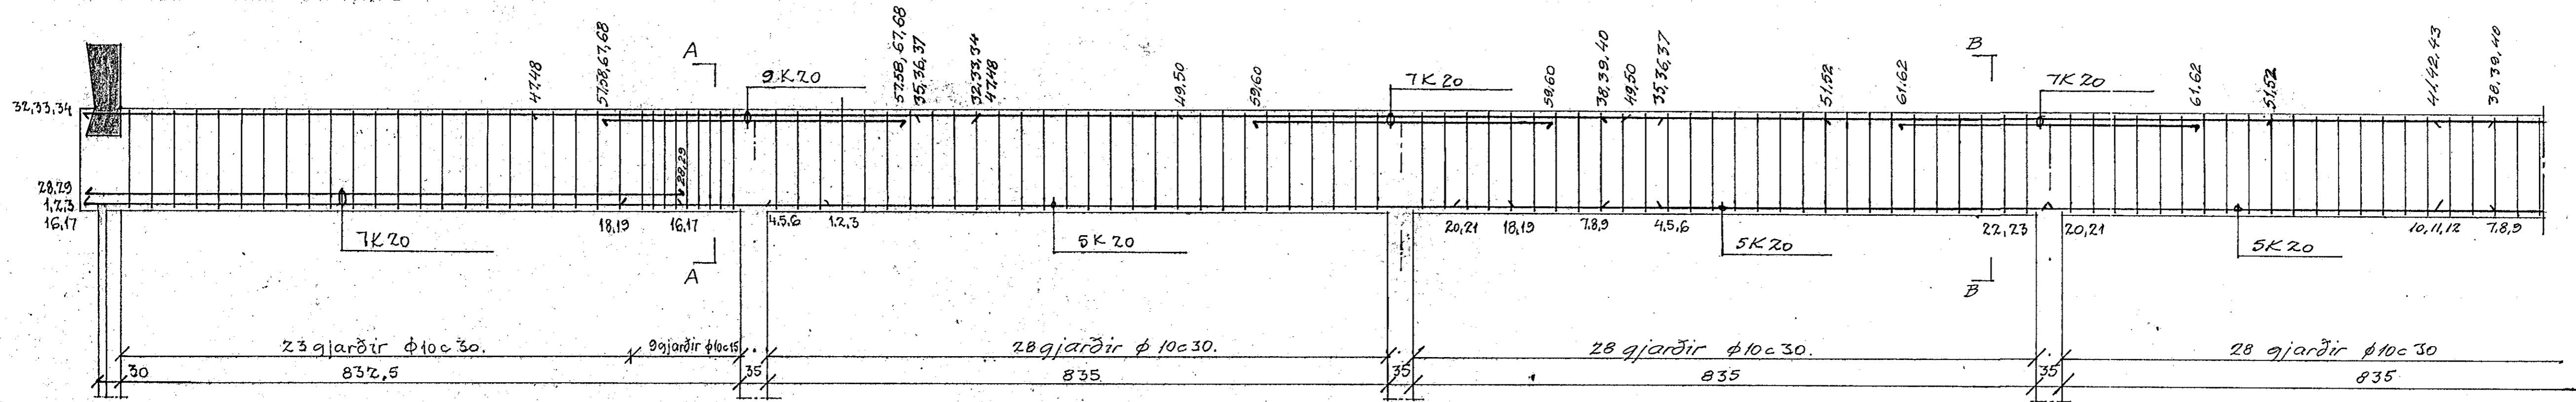

DEILJARN ÖKRO I BITA SKEXTIST
UM 80 CM

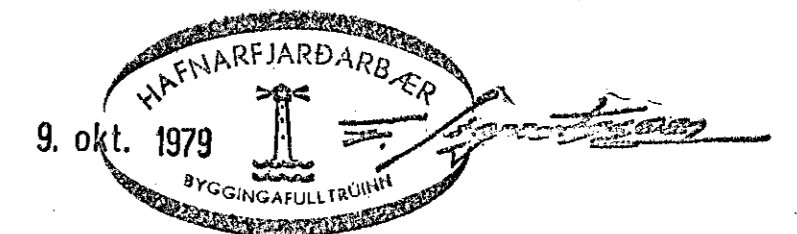

131	Ø10	570	176	Gj.	
400	K20	400	14	5758,59, 60, 61, 62	
600	K20	600	10	636, 645, 66, 67, 68, 69, 70	
1000	K20	1000	6	4778, 48, 49, 50, 51, 52	B1
1200	K20	1200	9	35, 36, 37, 38, 39, 40	
800	K20	800	12	44, 45, 46	
1200	K20	1200	13	16, 17, 20, 21, 22, 23	
1000	K20	1000	6	24, 27, 28, 29, 30, 31	
Gerð	Þinná	Langd	Fjöldi	Merti	Staður.
MIDVANGUR 41 HAFNARFIRÐI. 2. AFANGI.					
A	17	DEILJ. BITA	B	PAK.	BITI 31.
BR	DAG	BREYING Á	LEGA	USKR	
BRAGI ÞORSTEINSSON EYVINDUR VALDEMARSSON			REYKJAVÍK D. 28.-12.-78		
BYGGINGAVERKFRÆÐINGAR CIVIL ENGINEERS MVI FRV BERGSTADASTRAÐI 284 REYKJAVÍK SÍÐARI 27299 27314			REKNA.	VERK	BL. NR. DR.
			ATH.	SAMD.	7845 5 A