

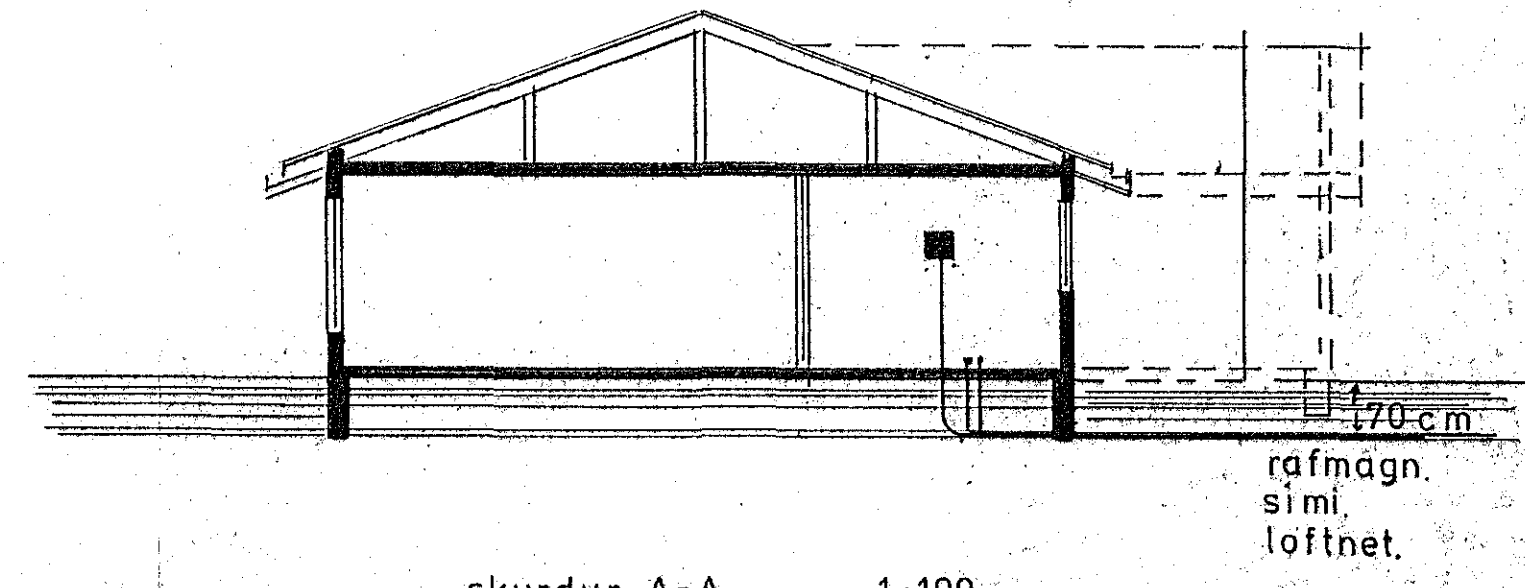


Húsvælti nr. 3100 Teikning nr. 2359  
 Samþykkt þ. 21. 2. 1985  
 f.h. RÁFVEITU HAFNARFJÁRDAR  
 Jóno Elisson  
 Eftirlitsmaður rafhlagna

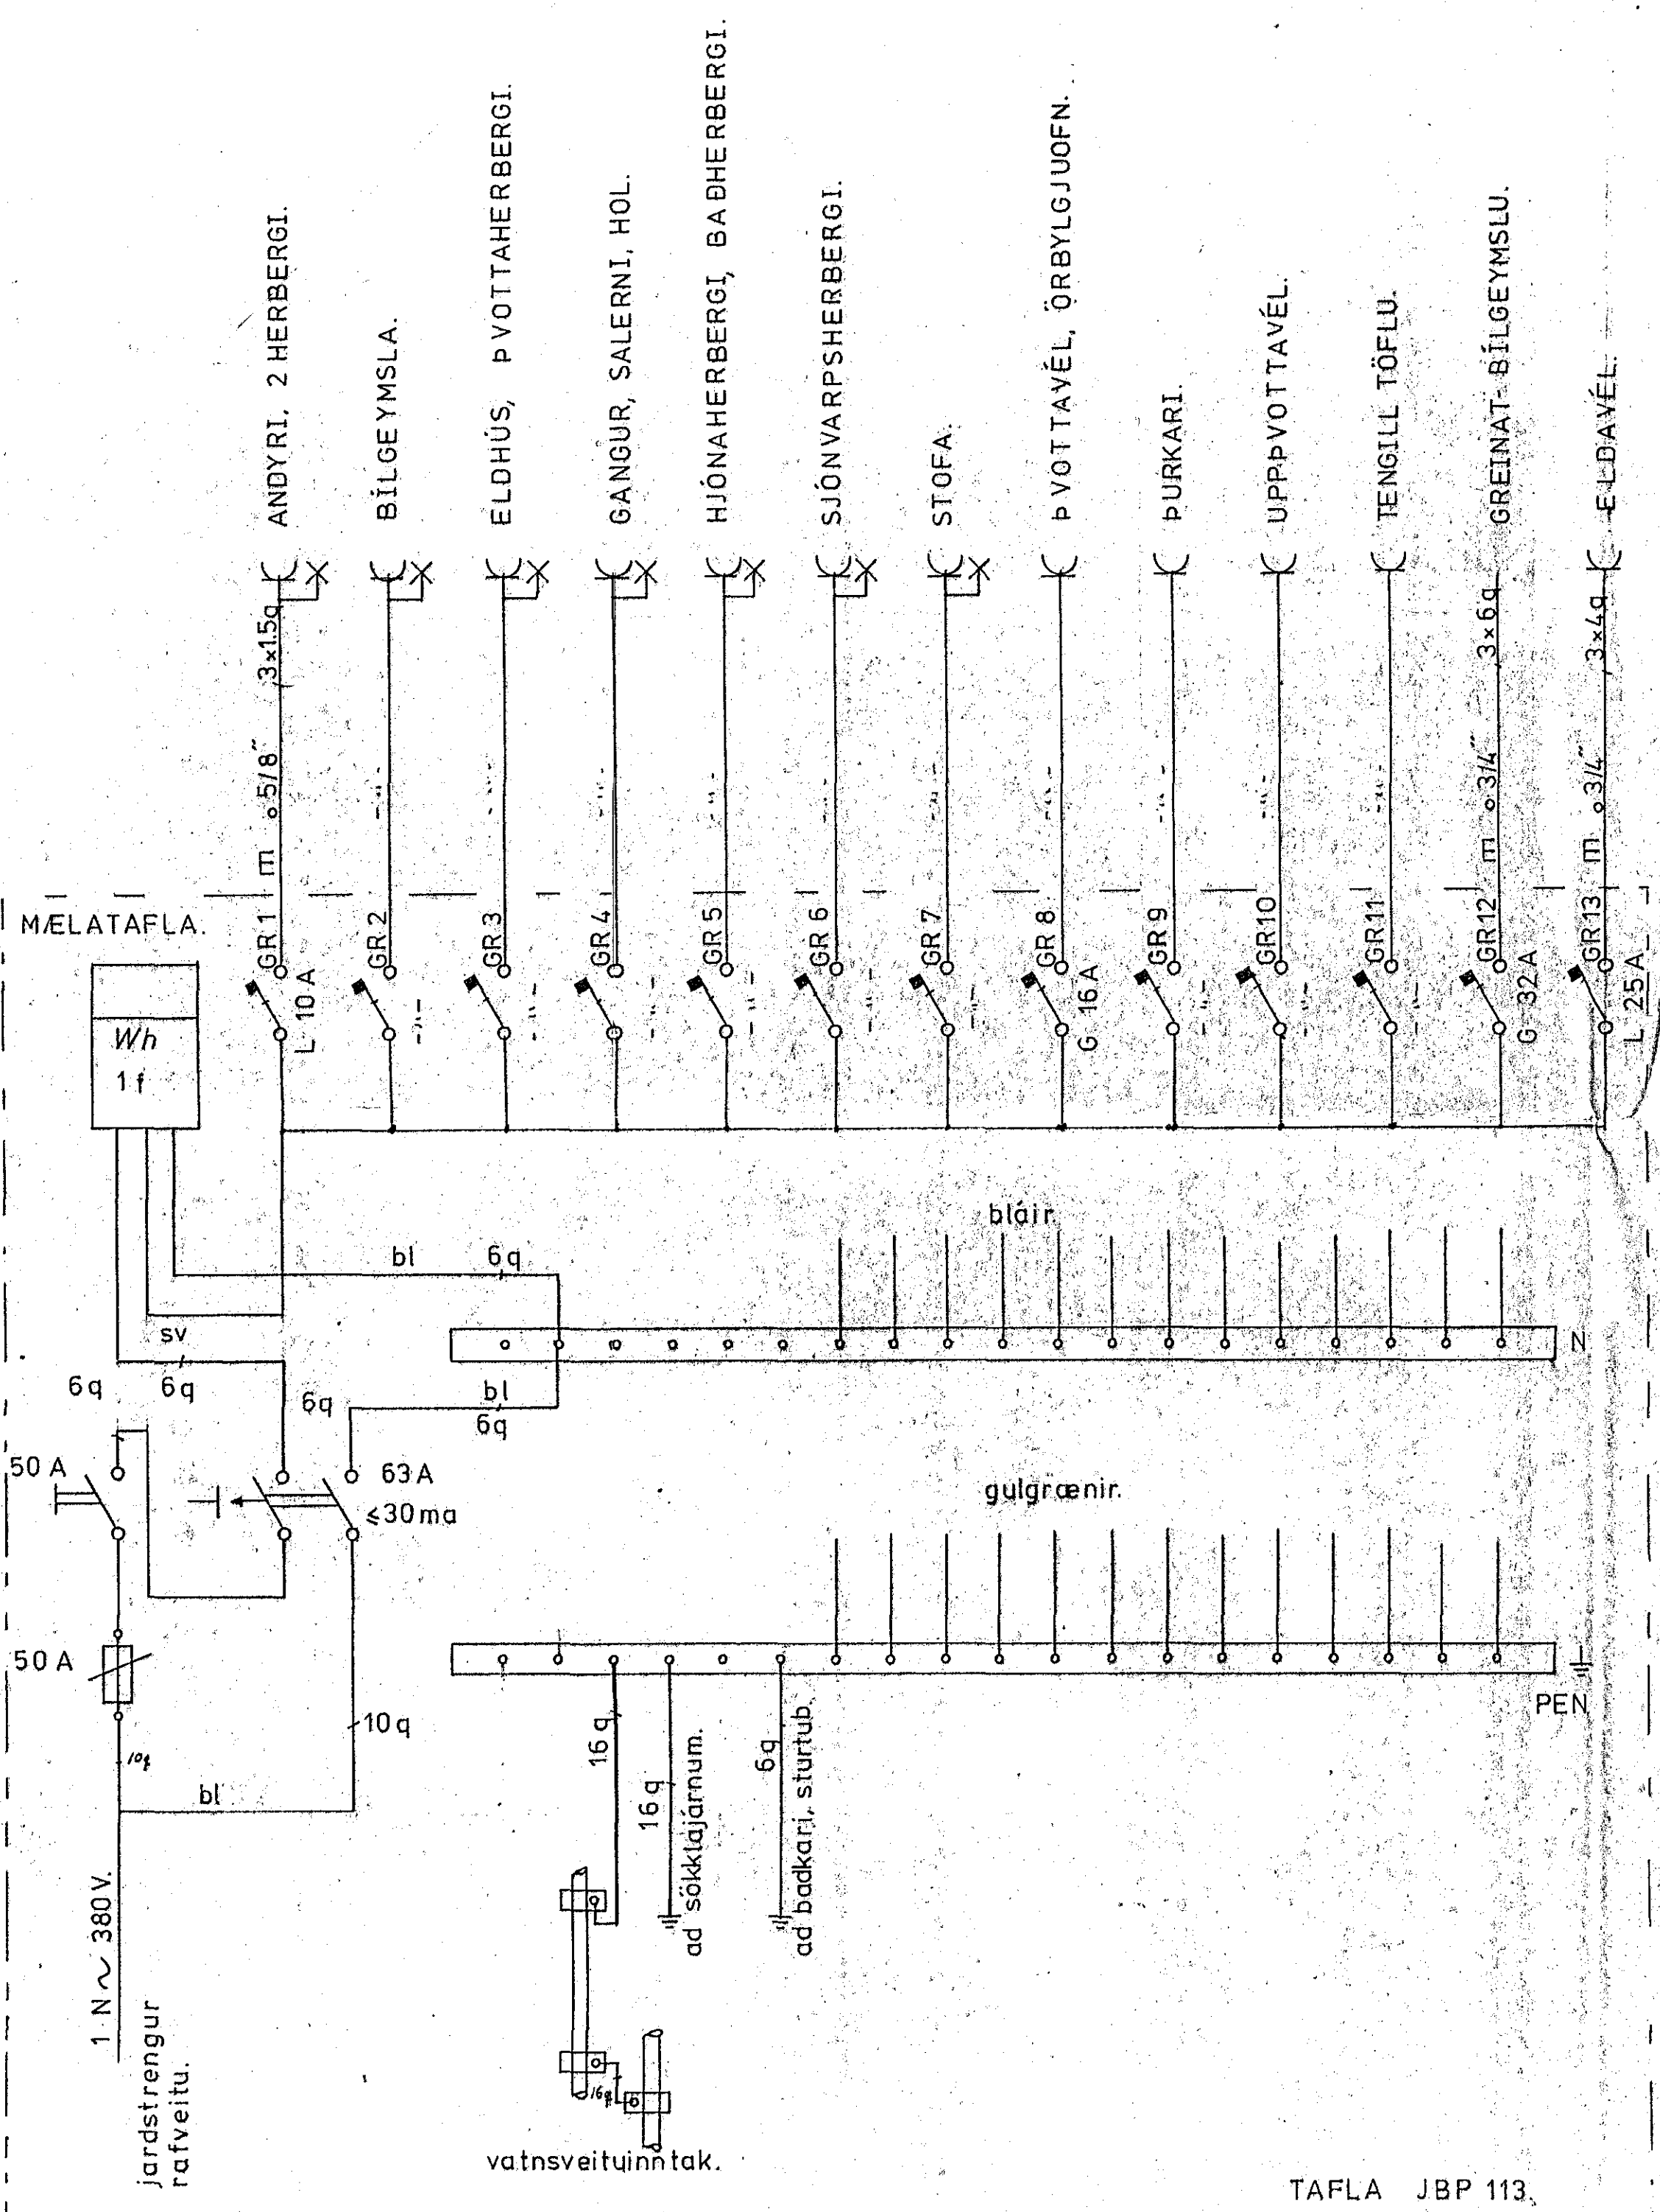

flatarmál húss 156 m<sup>2</sup>  
 flatarmál bílsk 50 m<sup>2</sup>  
 rúmmál húss 585 m<sup>3</sup>  
 rúmmál bílsk 135 m<sup>3</sup>

laetók samþykkt 21.12. 1985  
 f.h. RÁFVEITU HAFNARFJÁRDAR  
 Filbert Amundsson

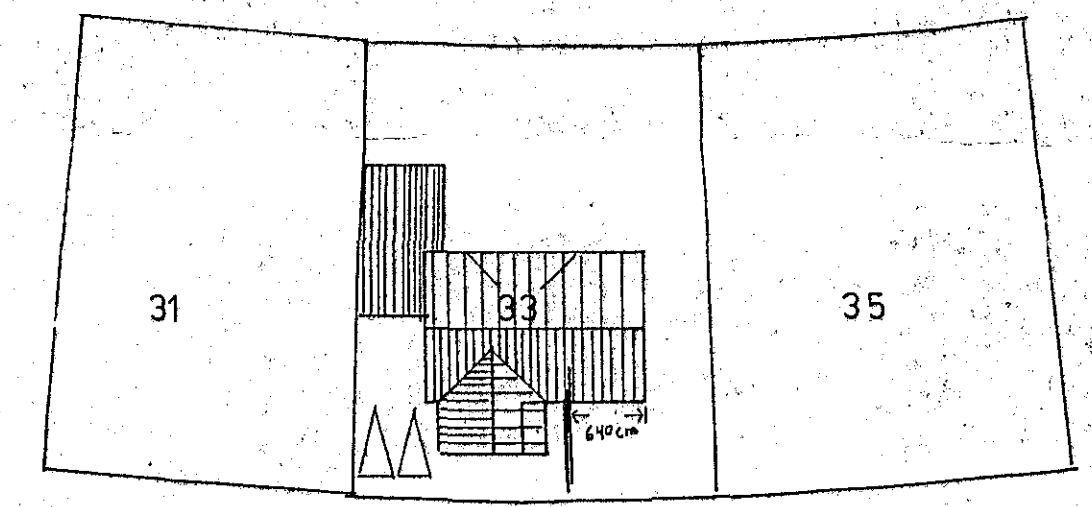

TAFLA JBP 113.

Mafstaf		M 1:500, 1:100	
AFSTÖÐUMYND, SNÍÐ, EINLÍNUMT			
Bearb.	Datum	Name	
Gepr.	9/2 '84	RE	
Norm			
MÓABARÐ 33		Blatt 1	
		3 Bl	
Zust.	Änderung	Datum	Name