



SNID 5-5 : 1:10

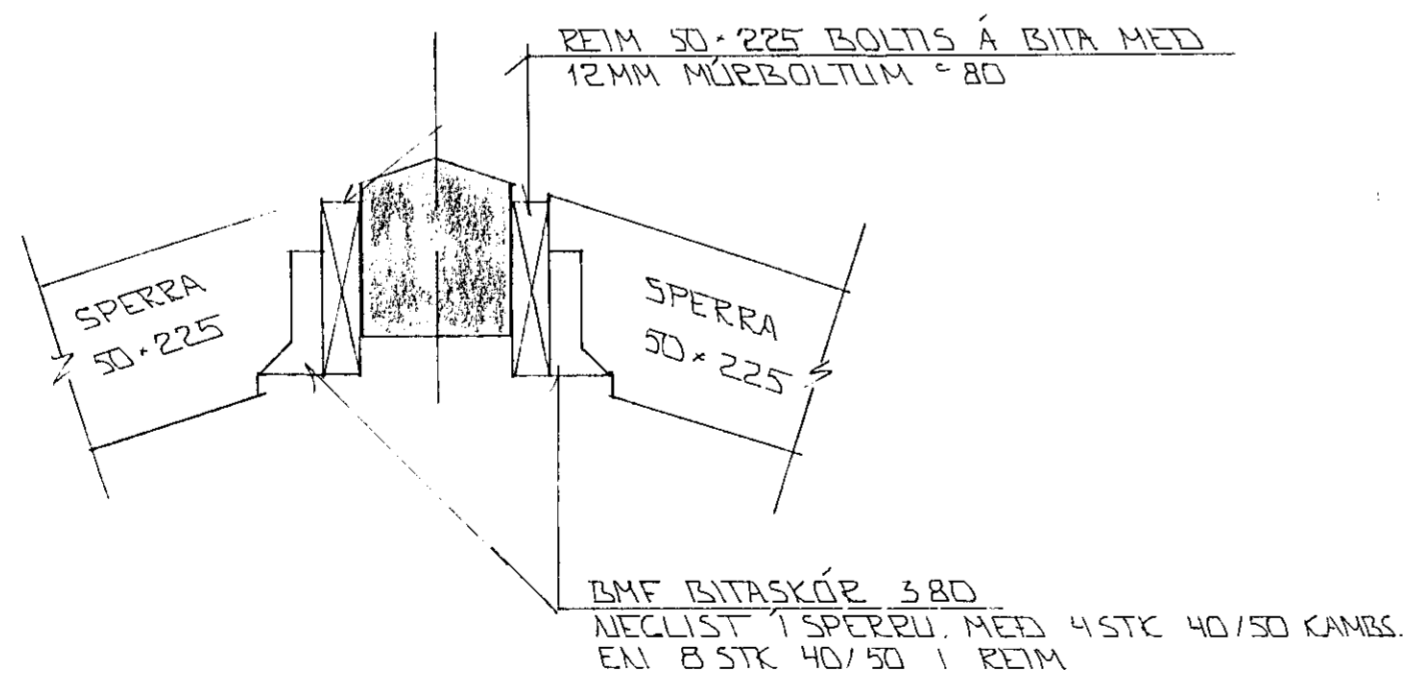


SNID 8-1 : 1:10

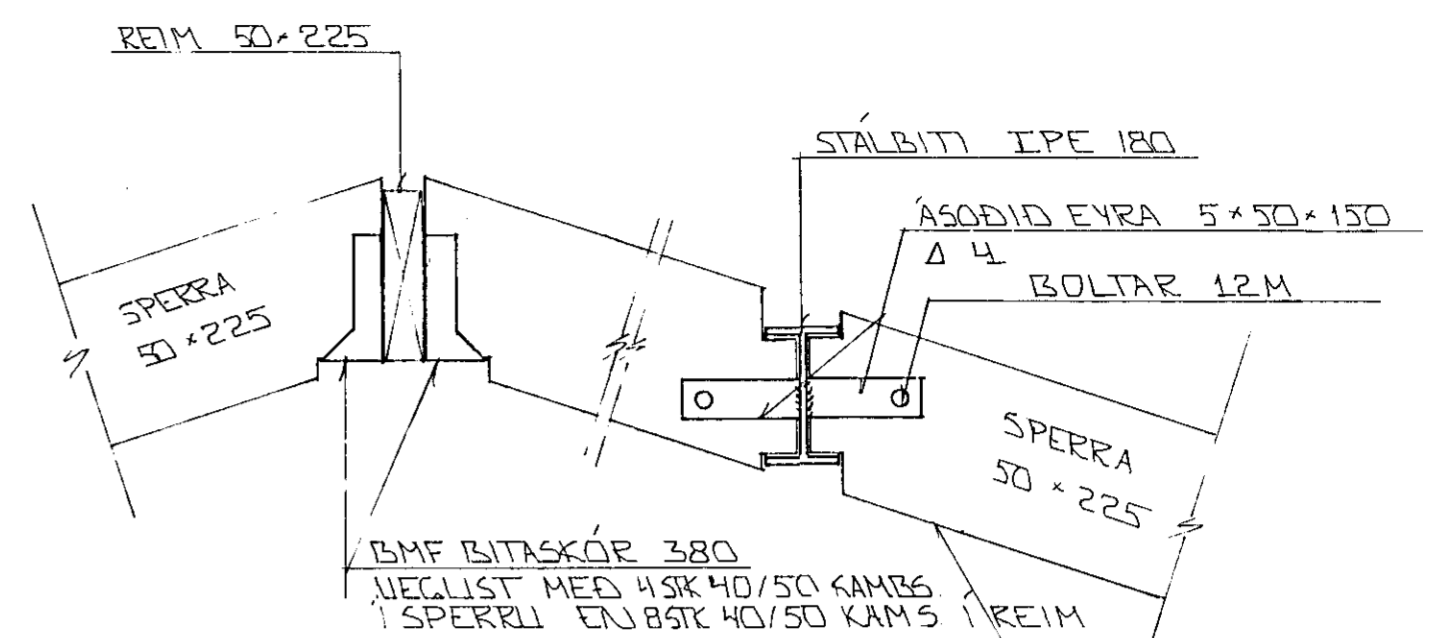

SNID 6-1 : 1:10


SNID 7-1 : 1:10

SNID 7A SPERRA ÖÐRUMEGIN STÁLS.

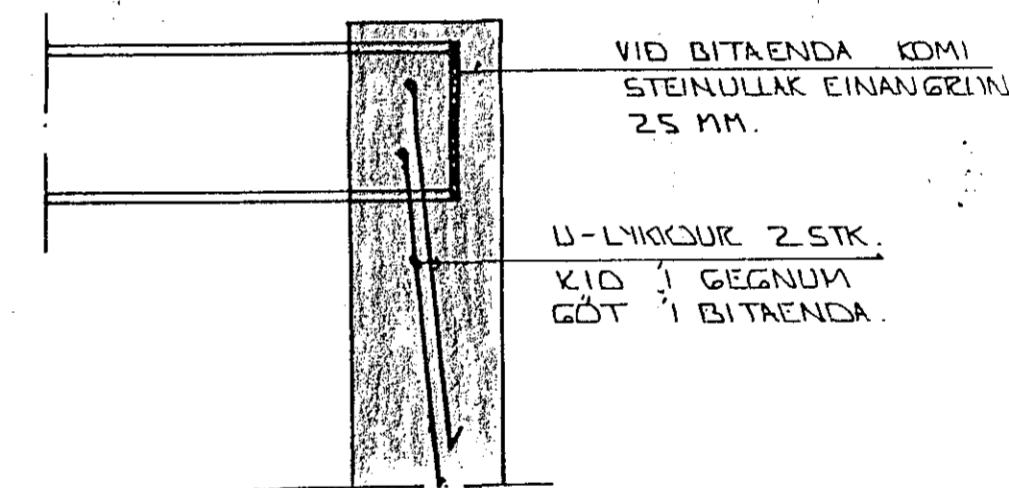

SÉRMÝND A FRAGANGUR STÁLBITA Í VEGG

1:10

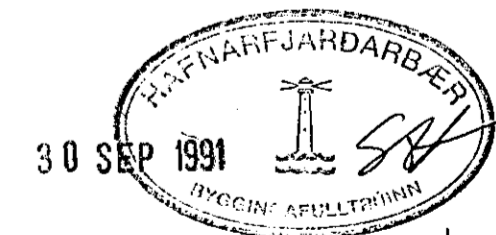

BR.NR.	DAGS	EDLI BREVTINGAR	SIGN.
			DAGS SEPT '91
			HANNA
			TEIKNAR
			VERK NR.
			9107
			BLAD NR.
			1-07

MÓBERG 10 HAFNARFIRÐI  
PAKVIKCI - SNID  
MÆLIKV. 1:10  
SIGURÐUR ÞORLEIFSSON TEKNIFRÆÐINGUR F.T.F.I.  
STRANDGÖTU 11 HAFNARFIRÐI SÍMI 54751/54255