




SNIB 7: 1:20

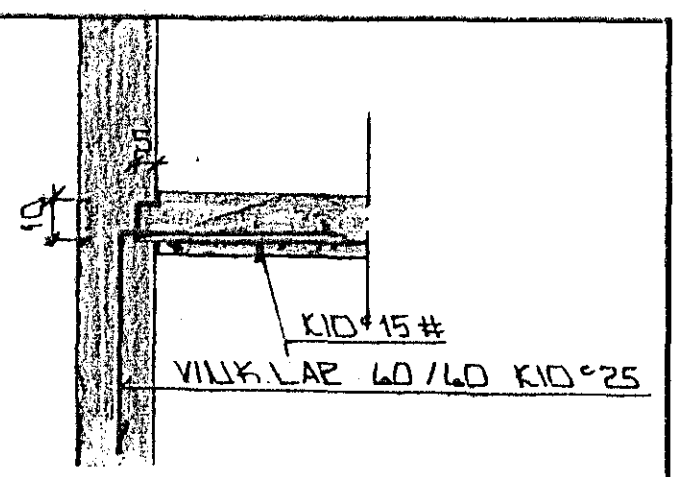

SNIB 8: 1:20

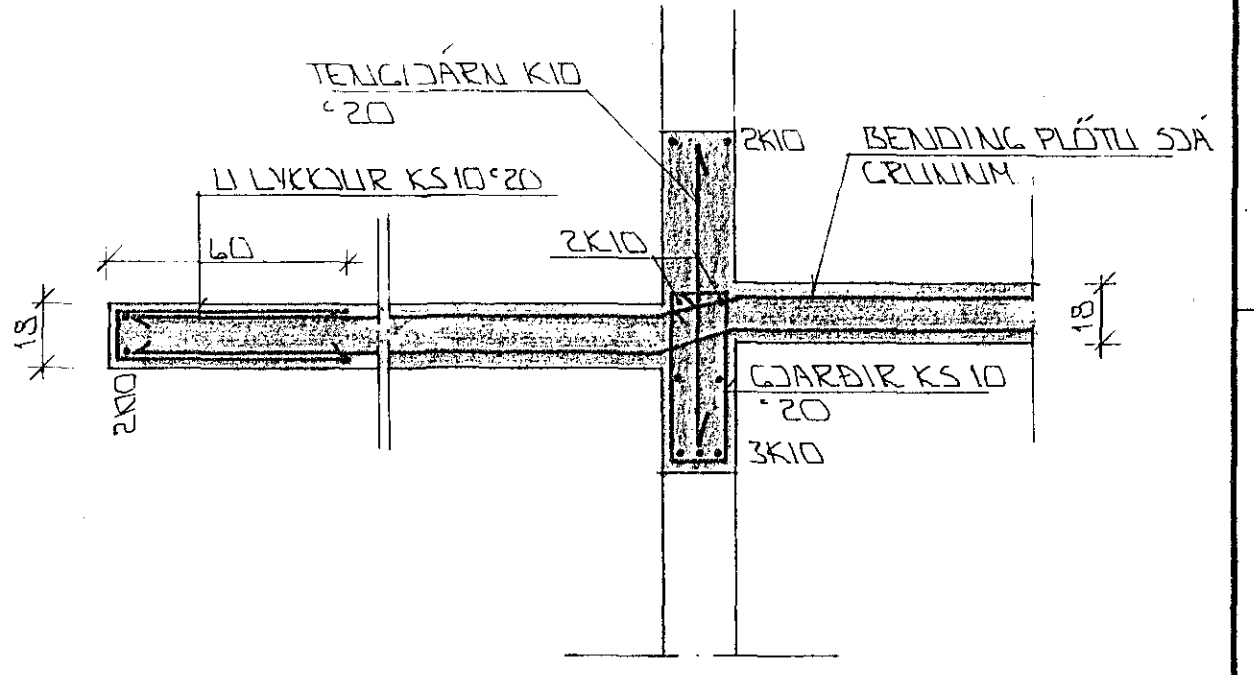

SNIB 5-5: 1:20

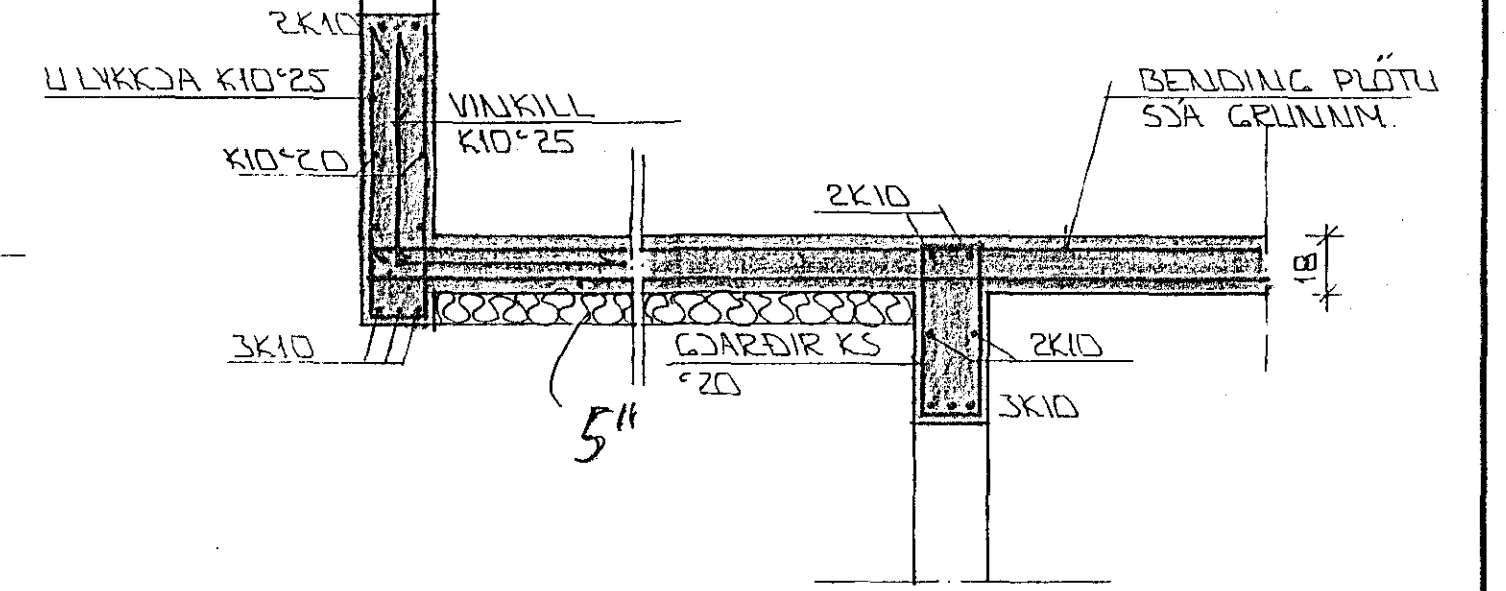


SNIB 6: 1:20

EINFÖLD GRIND Í YTRIBRÚN
LÆRITT K10*20
LÖDBRETT K10*30


EINFÖLD GRIND Í INNEIBRÚN
LÆRITT K10*20
LÖDBRETT K10*30

EINFÖLD GRIND Í INNEIBRÚN
LÆRITT K10*20
LÖDBRETT K10*30


EINFÖLD GRIND Í INNEIBRÚN
LÆRITT K10*20
LÖDBRETT K10*30

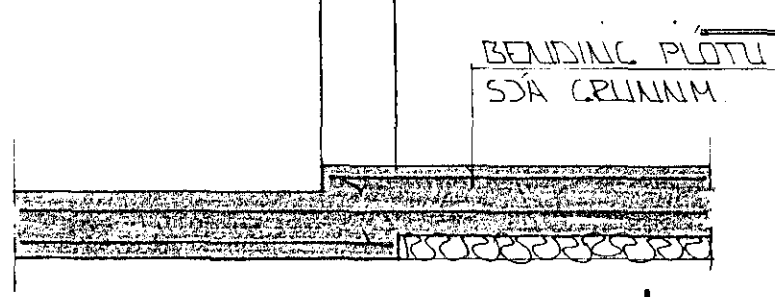

SNIB 11: 1:20

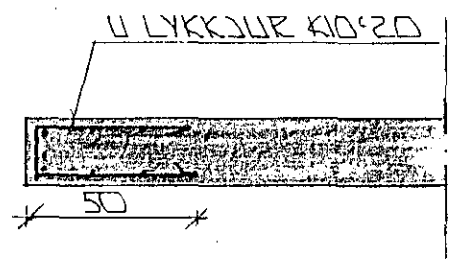

SNIB 10: 1:20

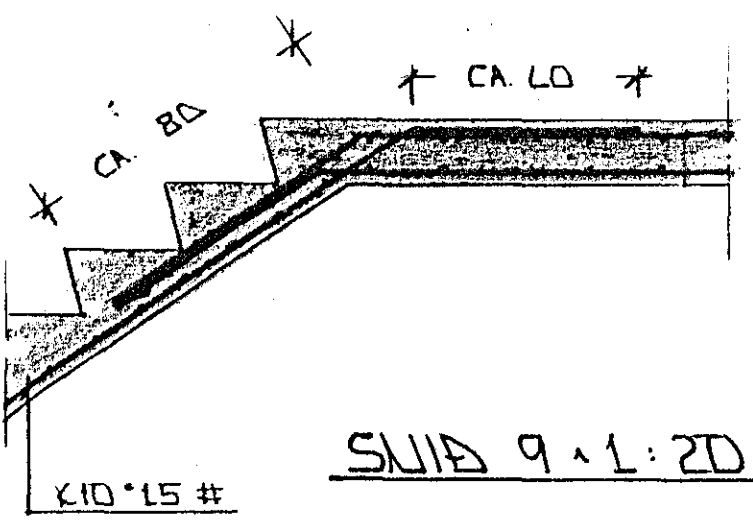

SNIB 9: 1:20

SKÝRINGAR

ALMENNAR SKÝRINGAR SSA BL. NR. 1-01.

02 JUN 1992

STEYPA:	
S > 250	VS ≤ 0.5
LOFT ≥ 6%	SEMENT ≥ 300 KG/M ³

01	1.6.92	SÖLSTOFU BR.	GH
BR.NR	DAGS	EDLI BREVINGAR	SIGN.
MÖBERG 2 HAFNARFIRÐI			DAGS. SEPT '91
BENDING VEGGJA JARÐHÆÐAR			HANNAÐ
BENDING PLOTTU YFIR JARÐHÆÐ - SÚLA-SNIB			TEIKNAD GH
MELIKV. * 1:50 * 1:20			VERK NR. 9129
SIGURÐUR ÞORLEIFSSON			BLAD NR. 1-04
STRANDGÖTU 11 HAFNARFIRÐI SÍMI 54751/54255			