




SNID 4-4 x 1:20

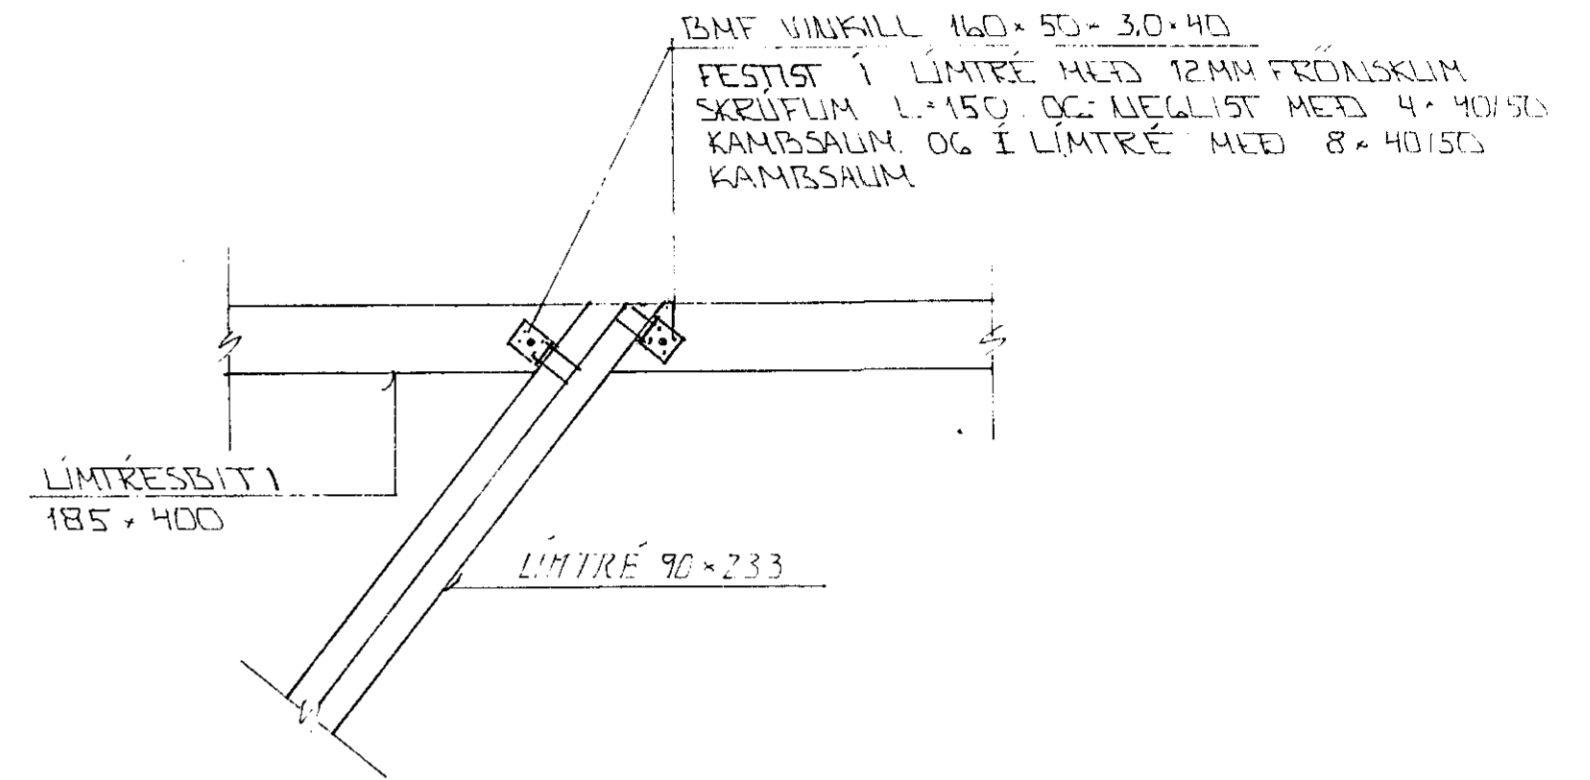


SÉRMUND C x 1:20

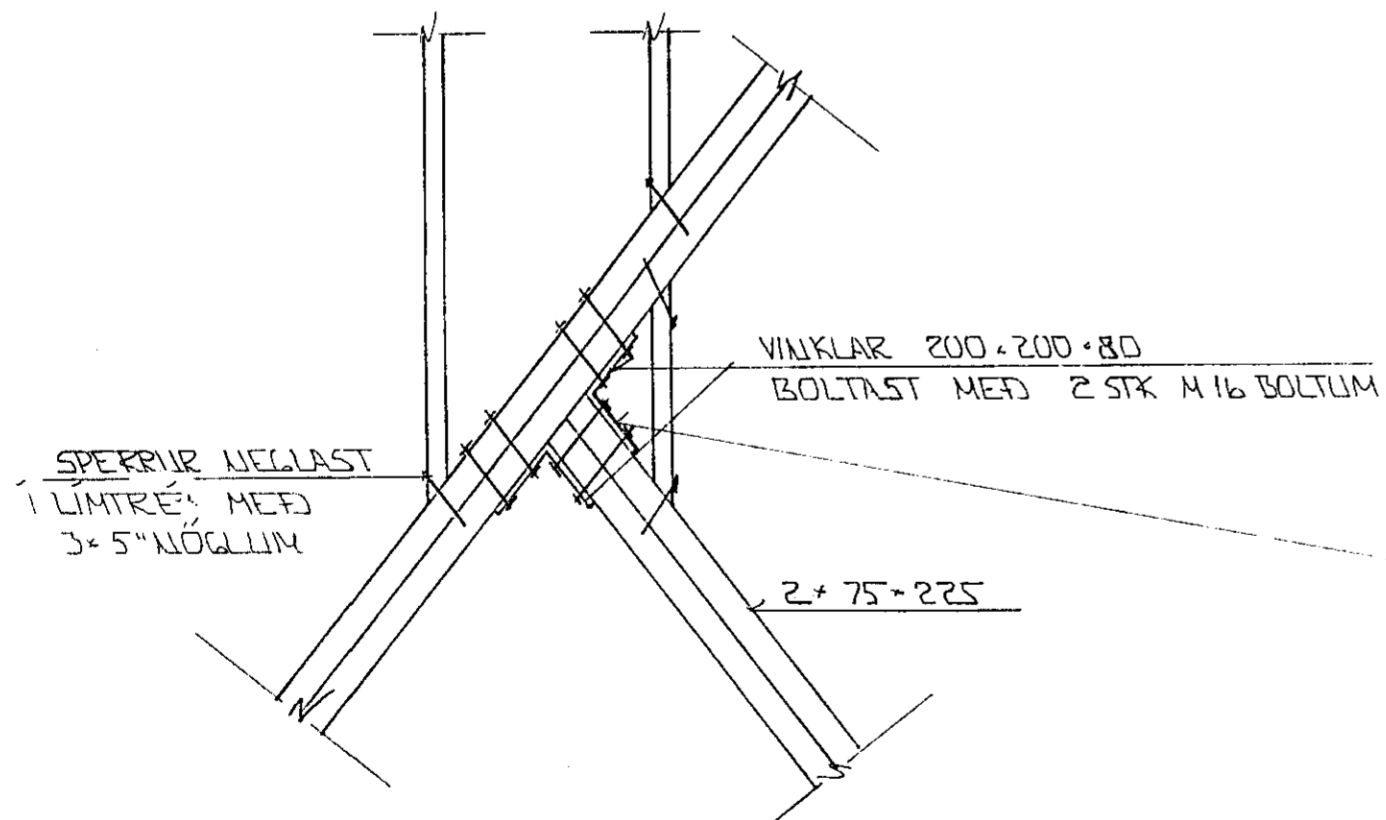


SÉRMUND B x 1:20

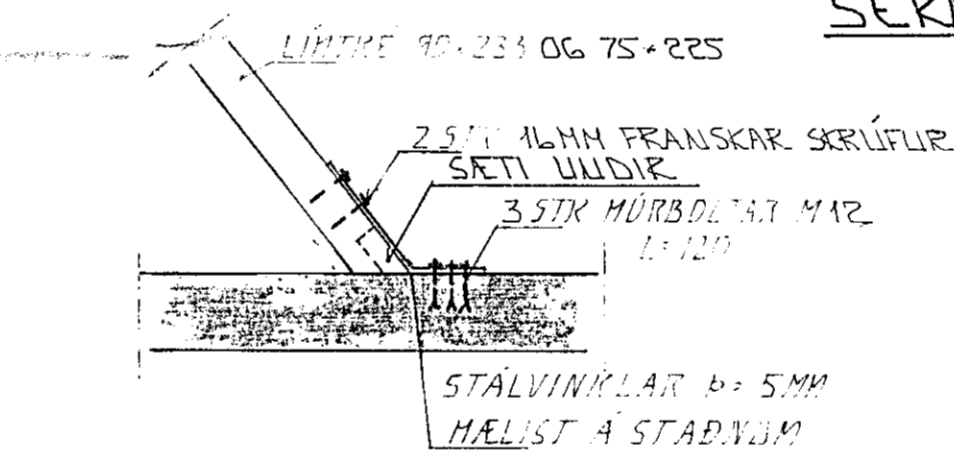

SÉRMUND D, 1:20

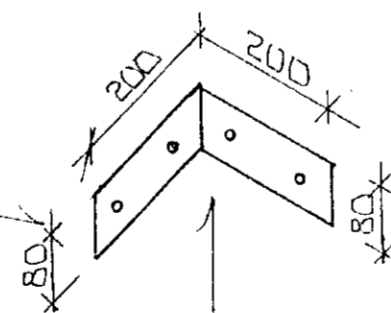


VINKLAR MELIST OG ATH. Á STAÐNUM FYRIR SMÍÐI

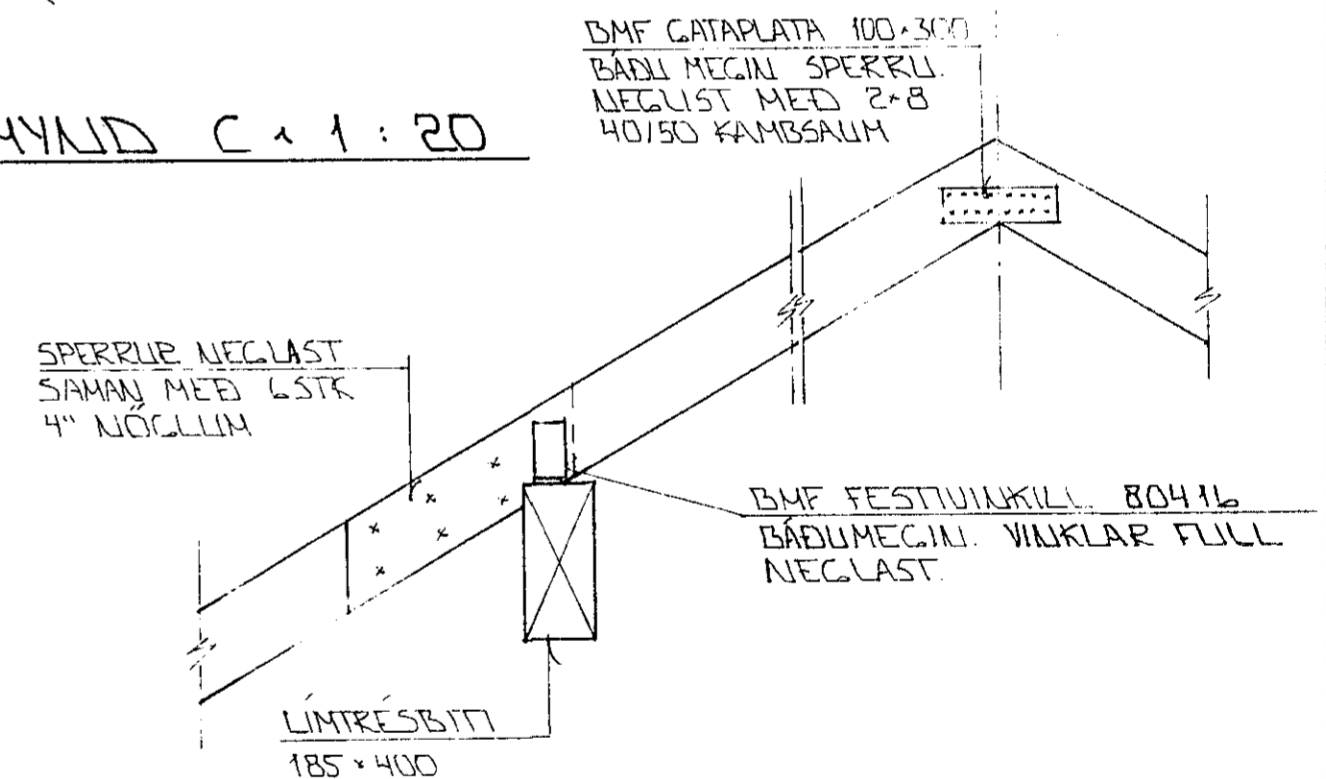

SNID 5-5 x 1:20

11 JUN 1993
11 JUN 1993

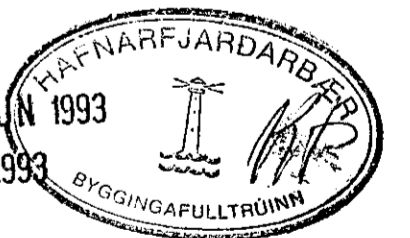

02	10.06.93	KUISTI BR	GT
01	19.05.93	SÉRMUND D, LIMTRÉ I KVIST	GT
BR NR.	DAGS	EÐLI BREYTINGAR	SIGN.
MÓBERG 6 HAFNARFIRÐI			DAGS ÁGUST 72
ÞAKVIRKI - SNID OG SÉRMUNDIR			HANNAÐ
MELIKV. x 1:20			TEIKNADGT
SIGURÐUR ÞORLEIFSSON TEIKNIFRÆÐINGUR F.T.T.F.I.			VERK NR.
STRANDGÖTU 11 HAFNARFIRÐI SÍMI 54751/54255			9234
			BLAD NR.
			1-02