

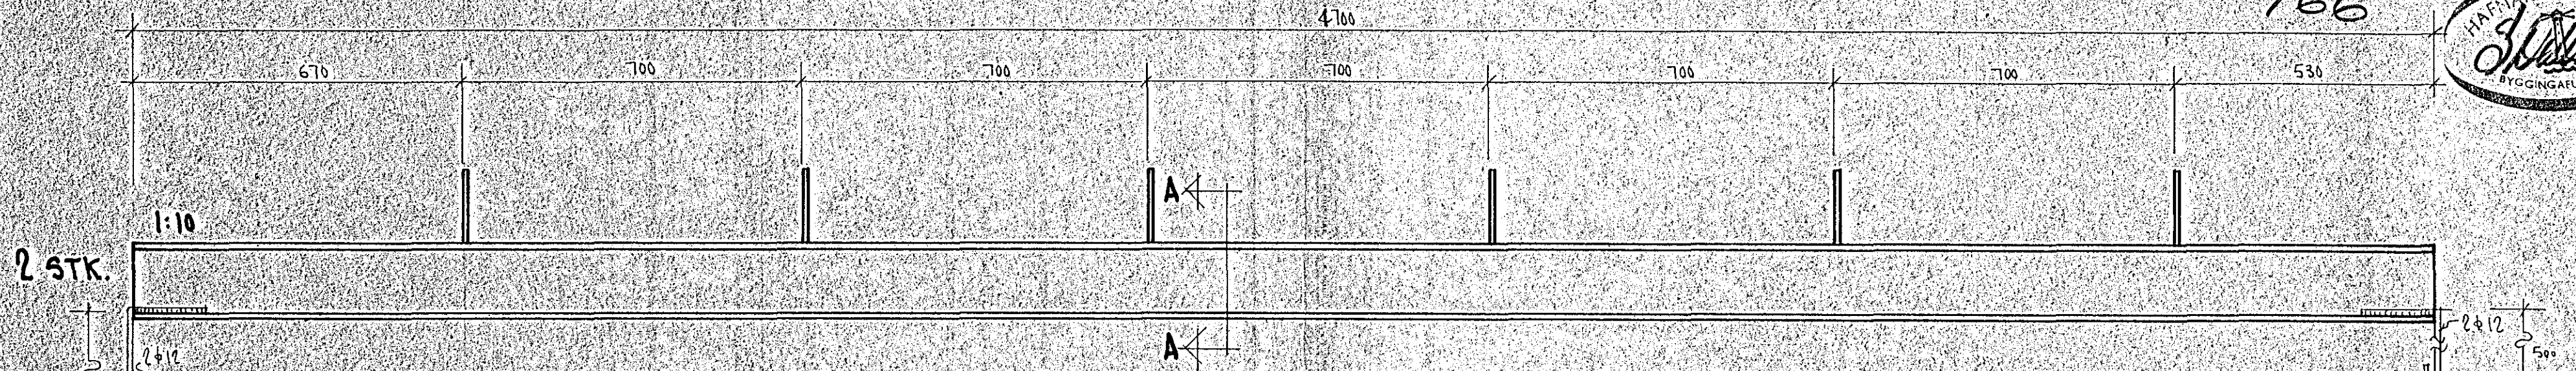
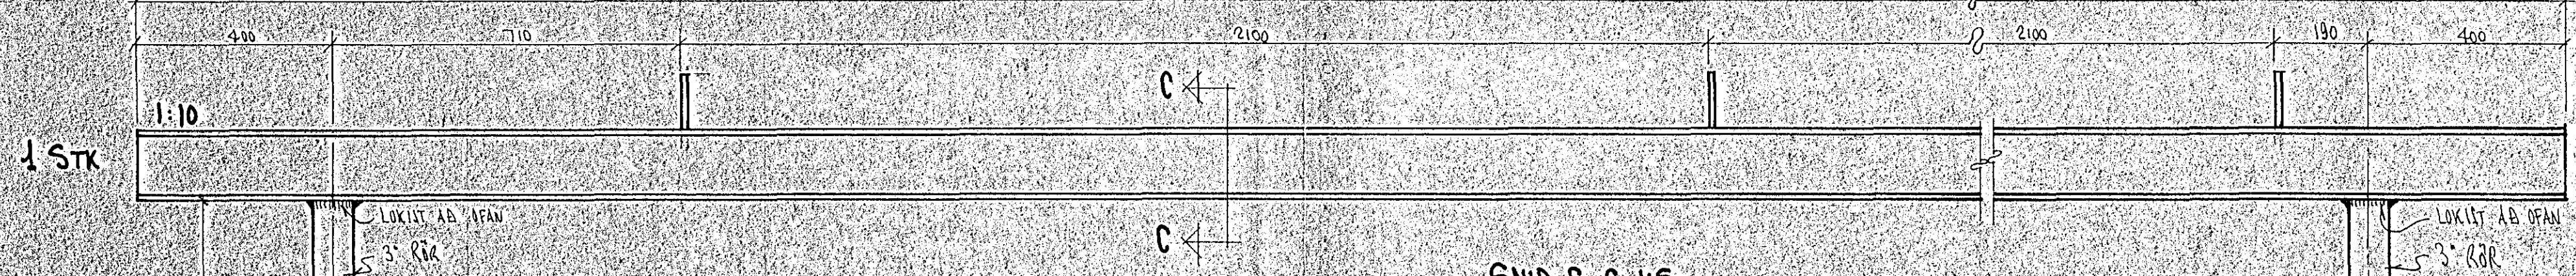


55/66

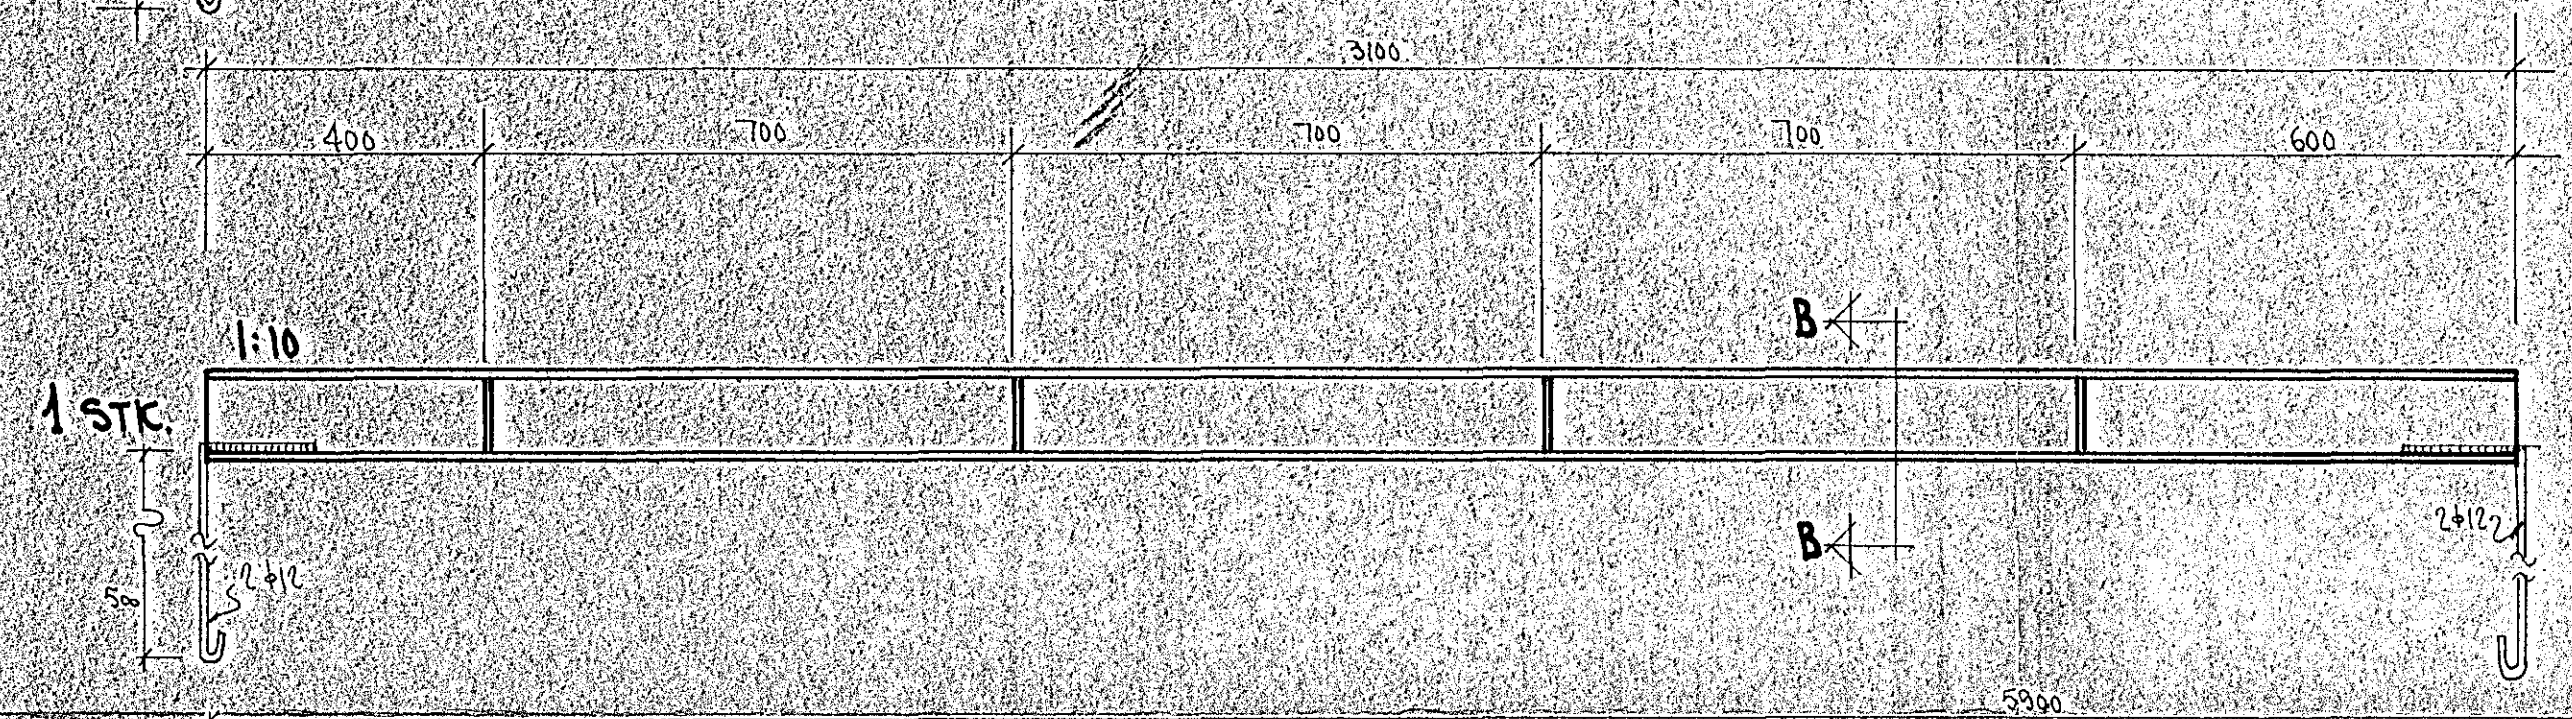


SNID B-B 1:5

SNID A-A 1:5

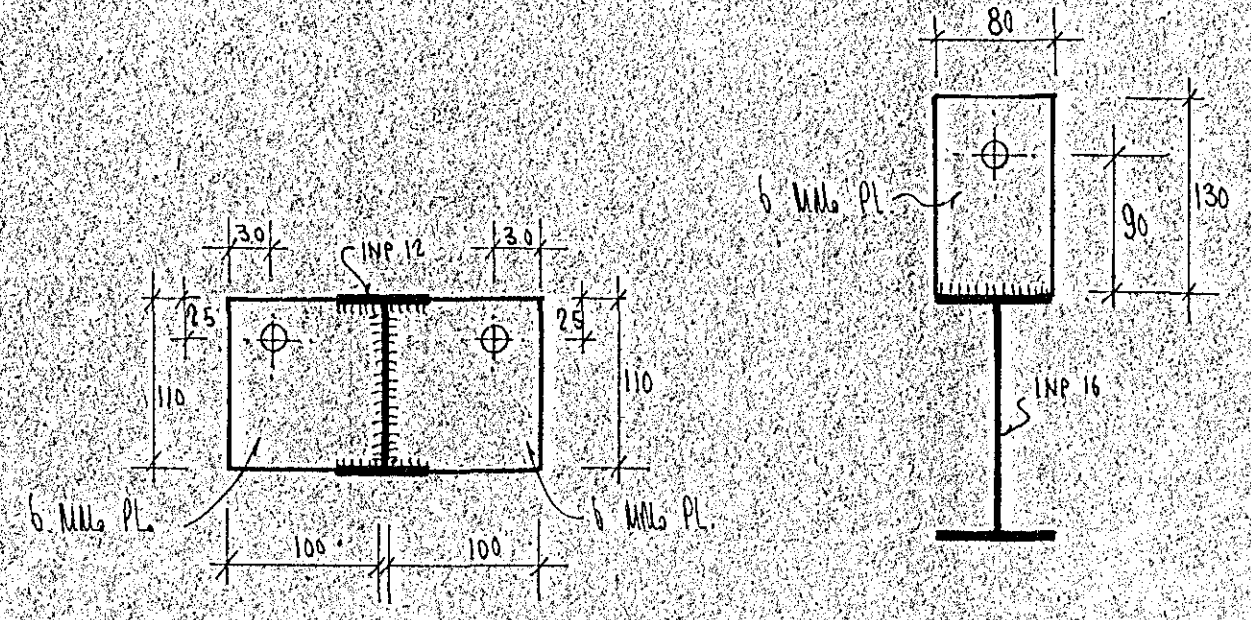

SNID C-C 1:5

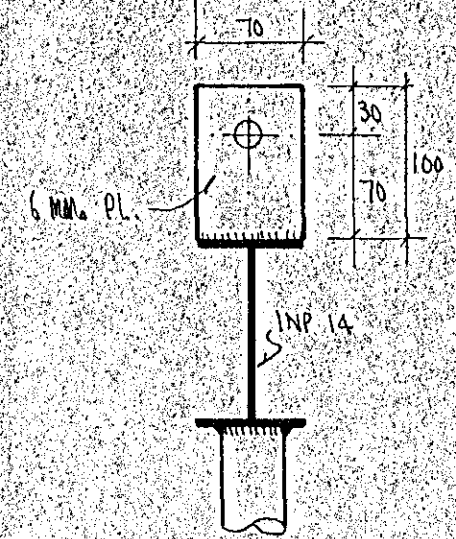

ÖLL GÖT SKULU VERA
FYRIR 1/2 BOLTAR.

LOKIST AD OFAN
3 RIR
3000
(1/2 RIR)
PLATA 200x200x6 MM.

LOKIST AD OFAN
3 RIR
PLATA 200x200x6 MM.

Bygging	Liður	Lýsing	Gjört af
		LOKIST H.F.	Sent 1966
		ATHENA VERK TÆNIFABRIKKA	Stærð 50x12
			P.O. Box 19
Mætti	1:10	1:5	B. GATA 1 HAFNARFJARDAR
Stærð			STÁLSPERRUR.
Yfirlit			
SAMP.			
Dag.	11-66	nr.	66-7-27